


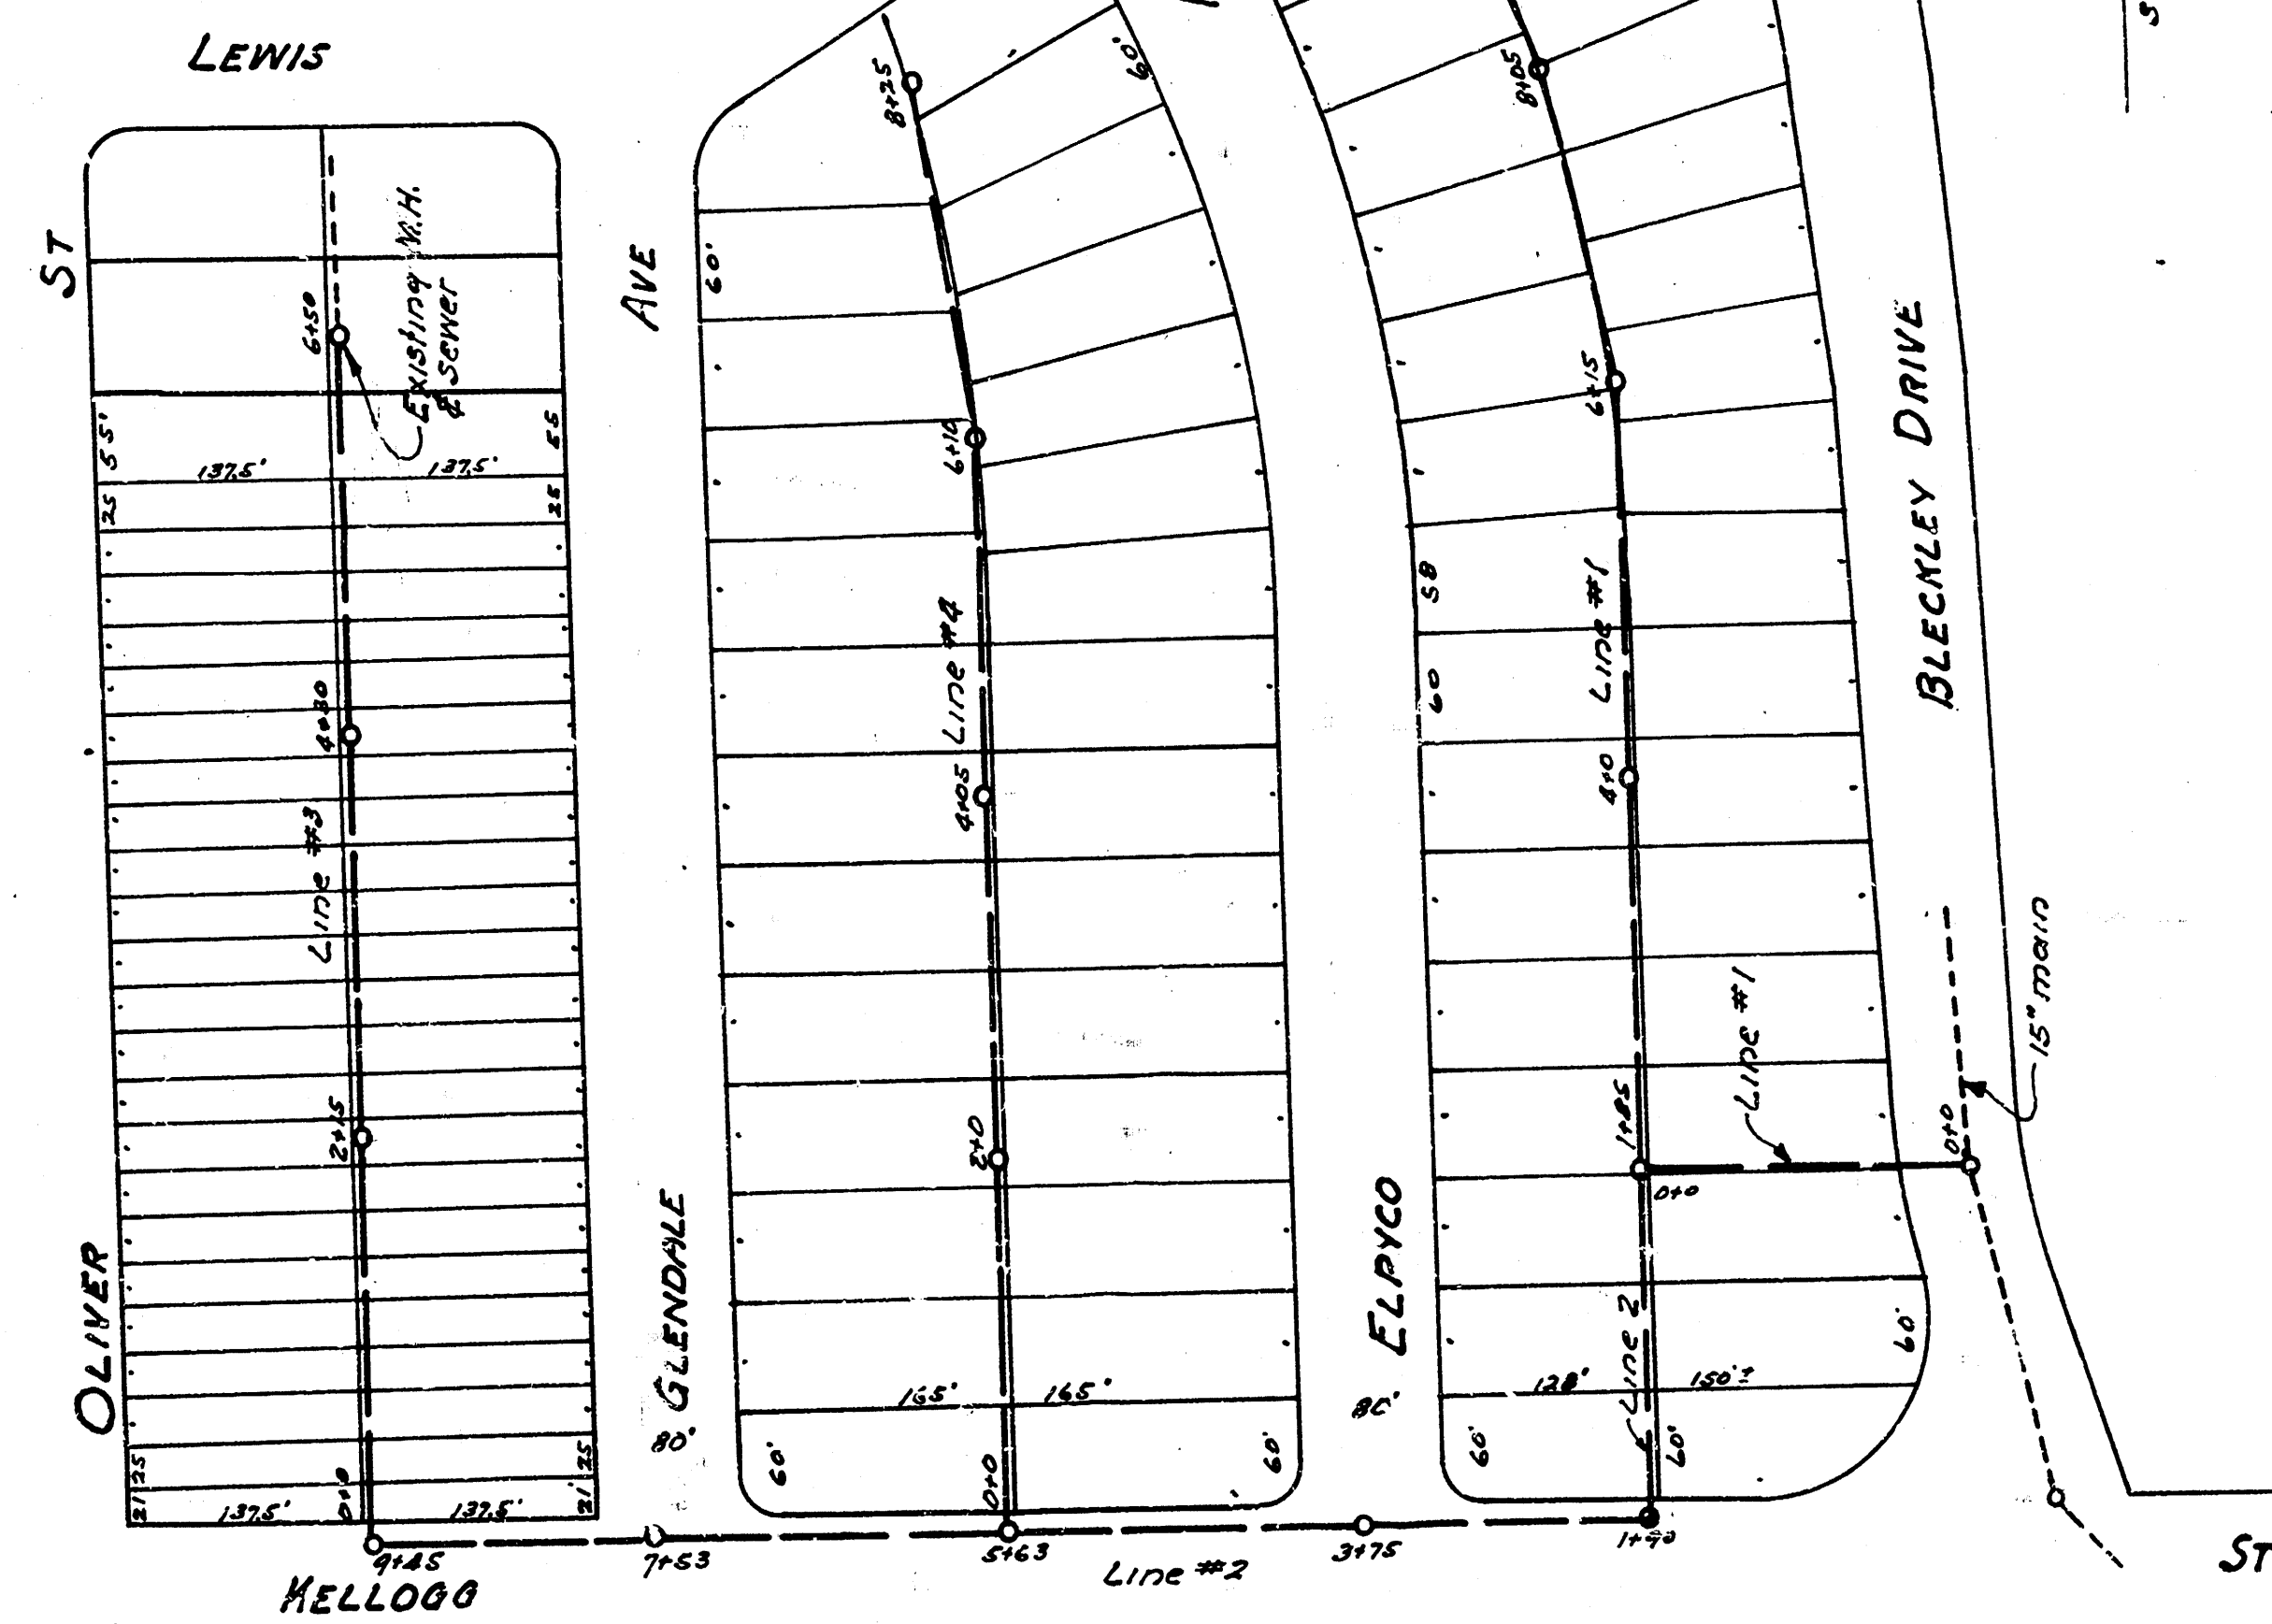
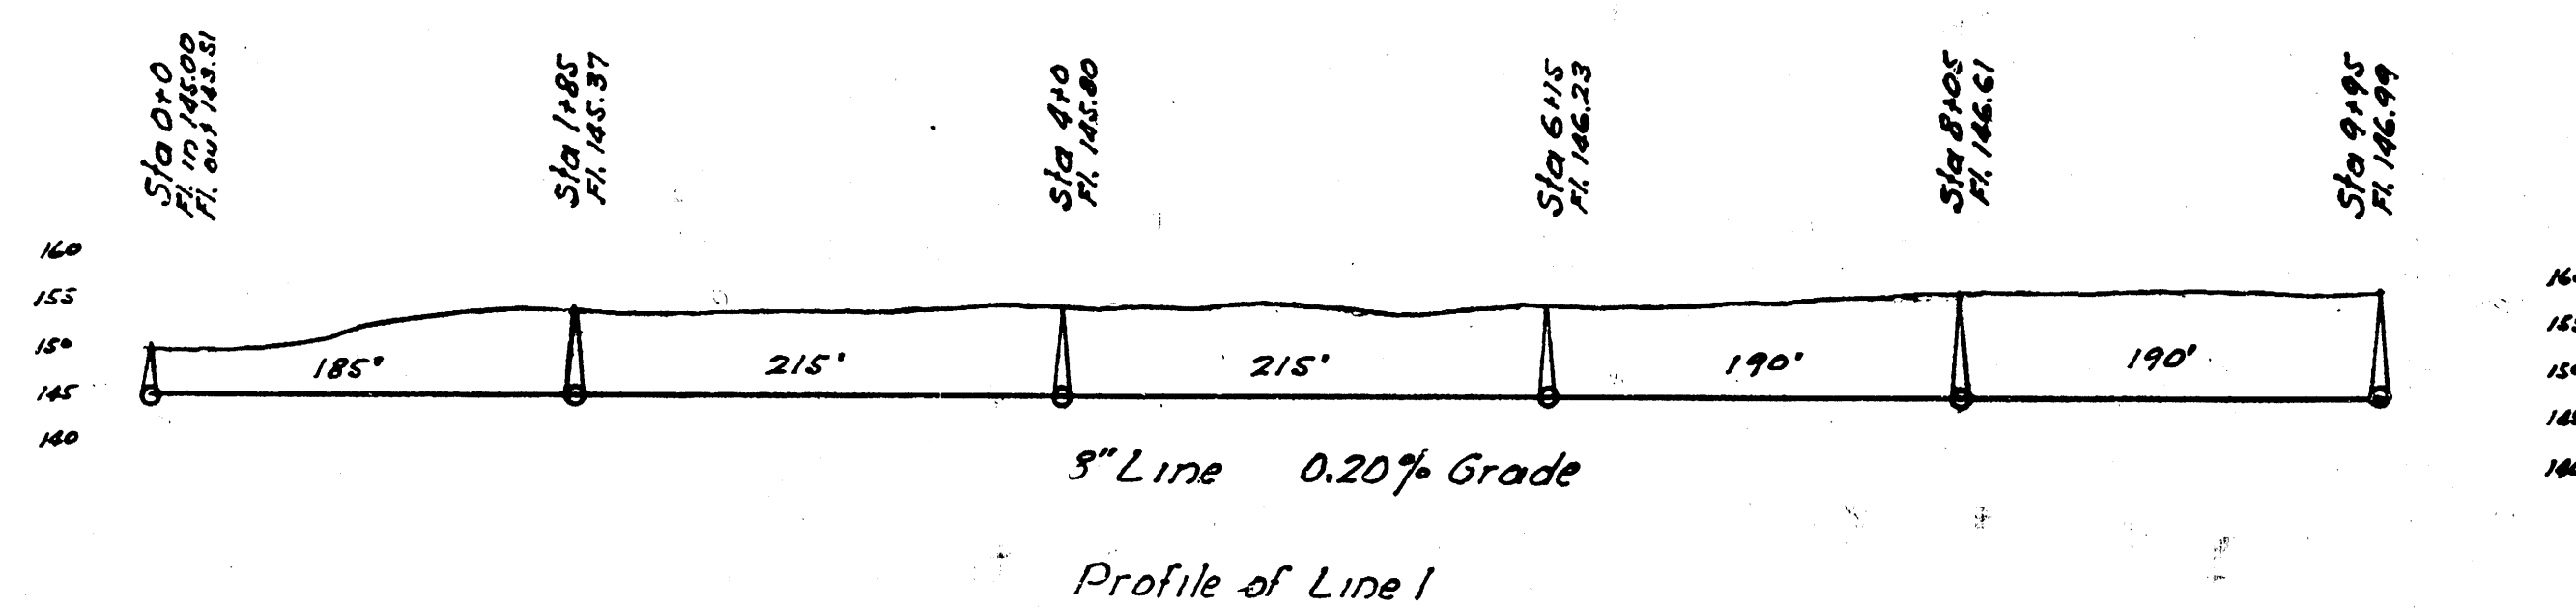


Engineering Department
City of Wichita, Kansas
R.L. Brockway City Engineer.

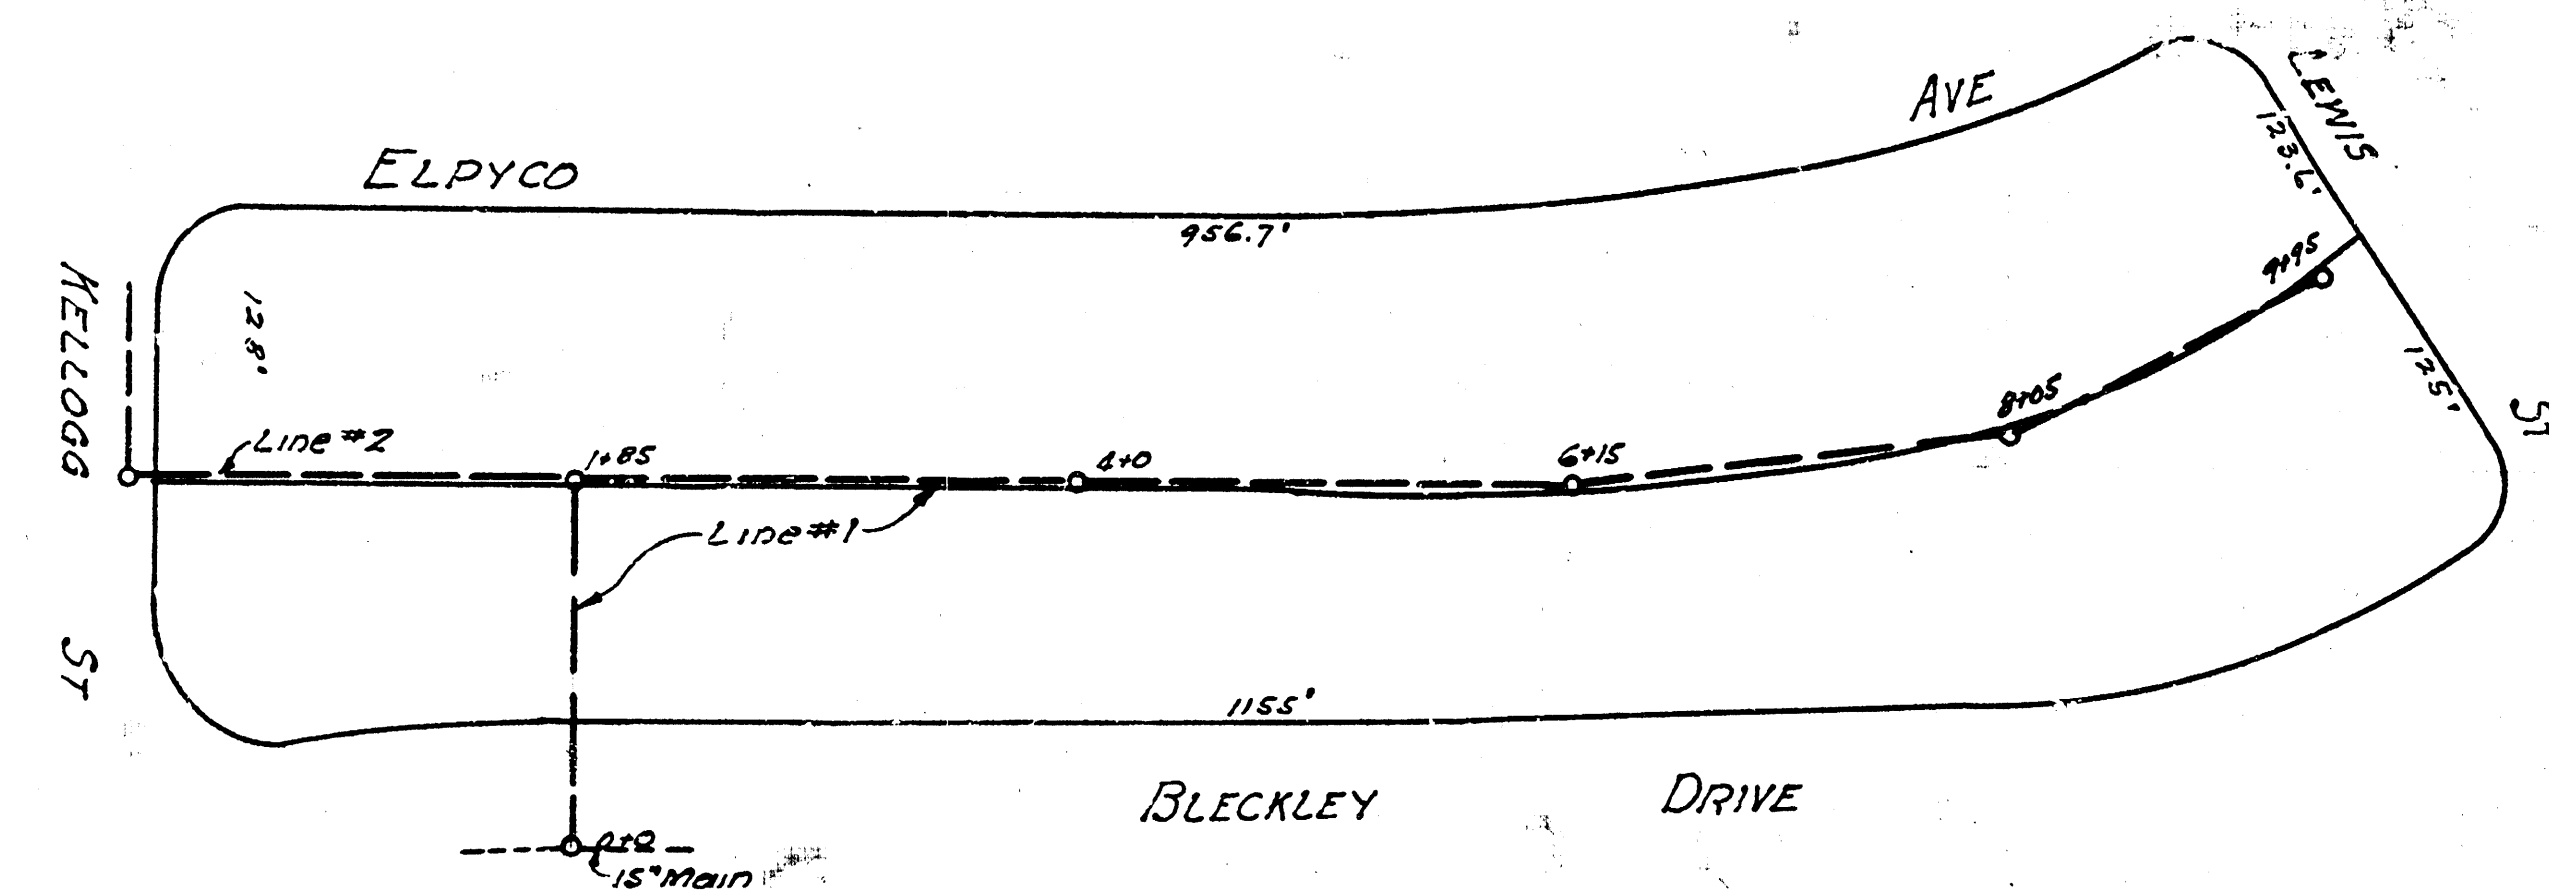

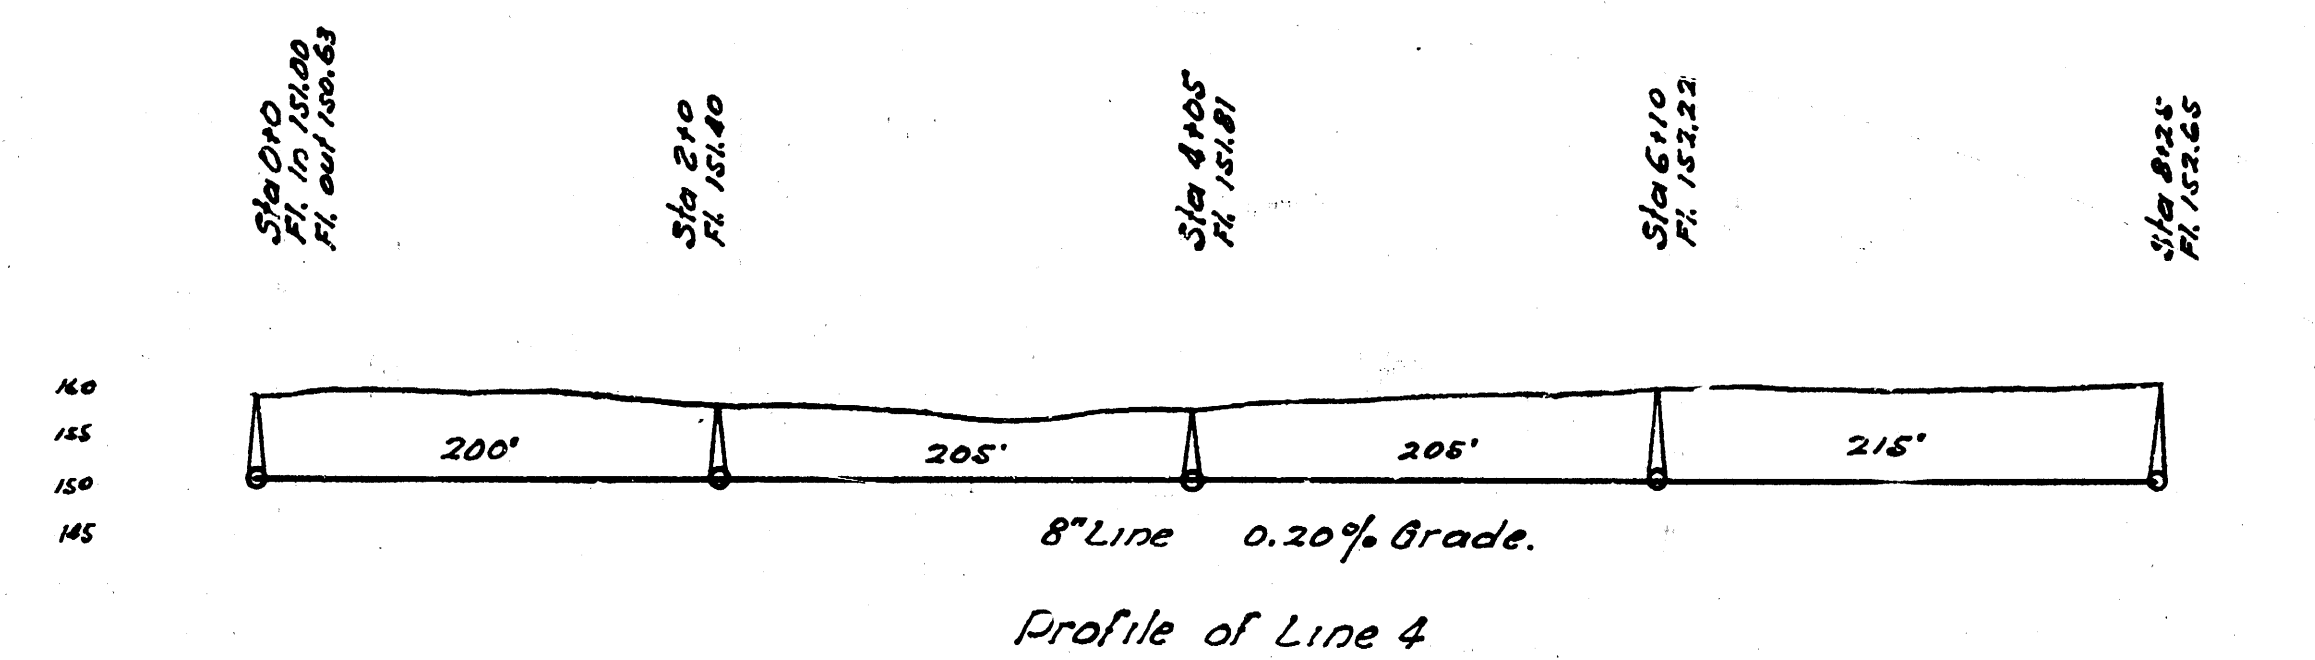

B.M. Elev. 145.46 X on N. cb. @ Kellogg between Oliver & Glendale.
B.M. Elev. 158.93 X " " " " Elpyco & "

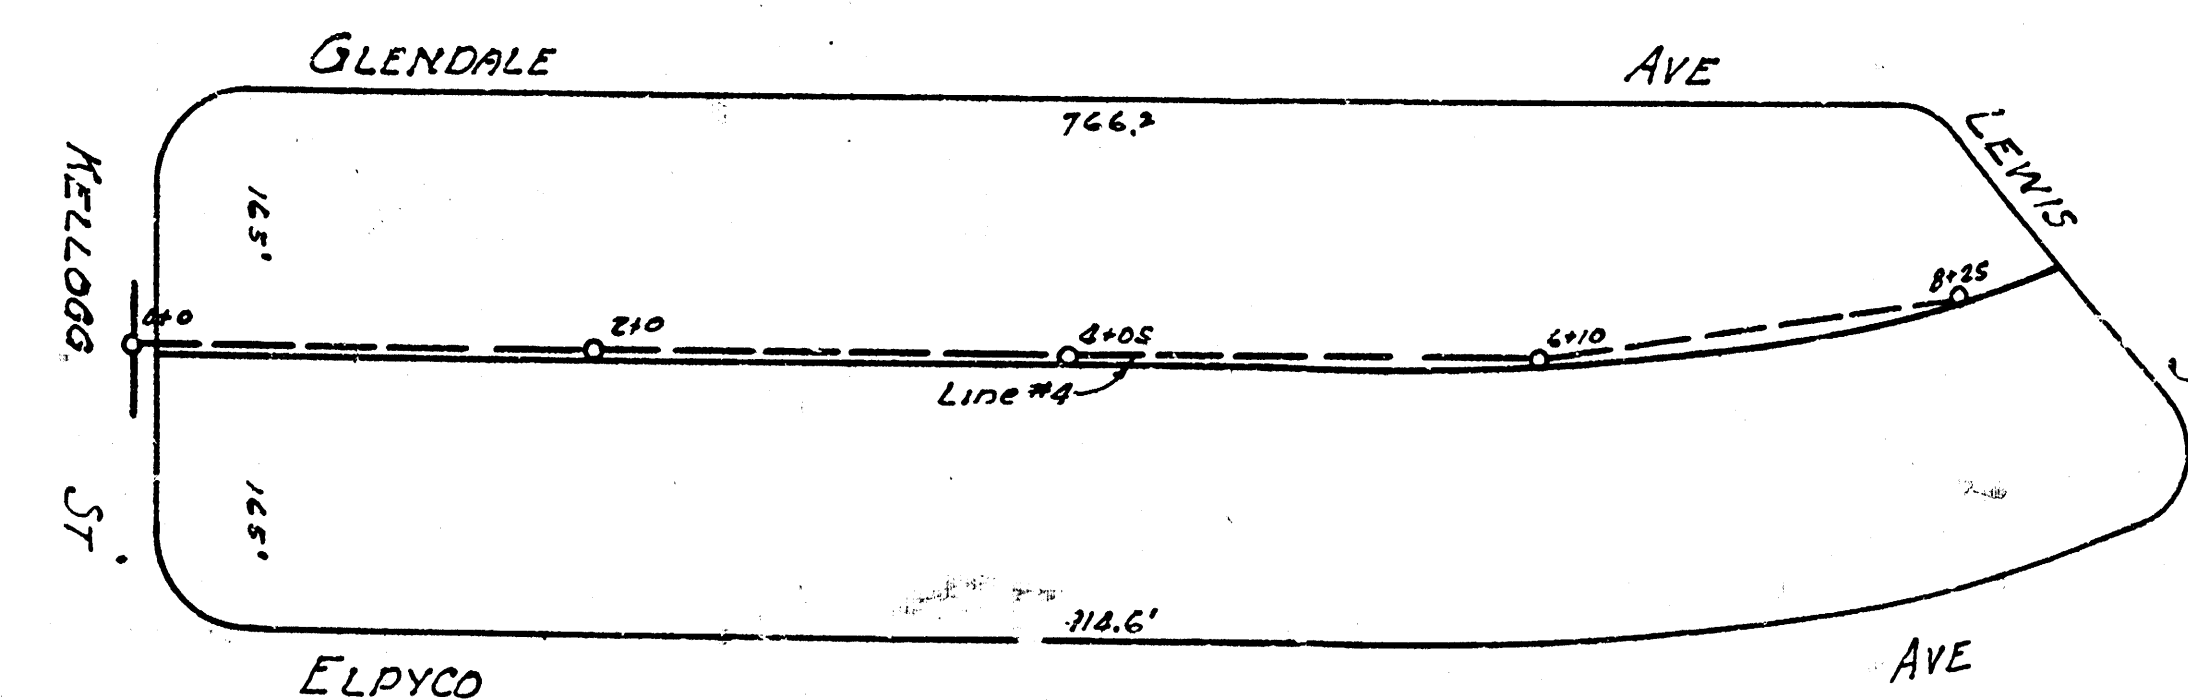

LAT N, DIST 6, SS #12

