




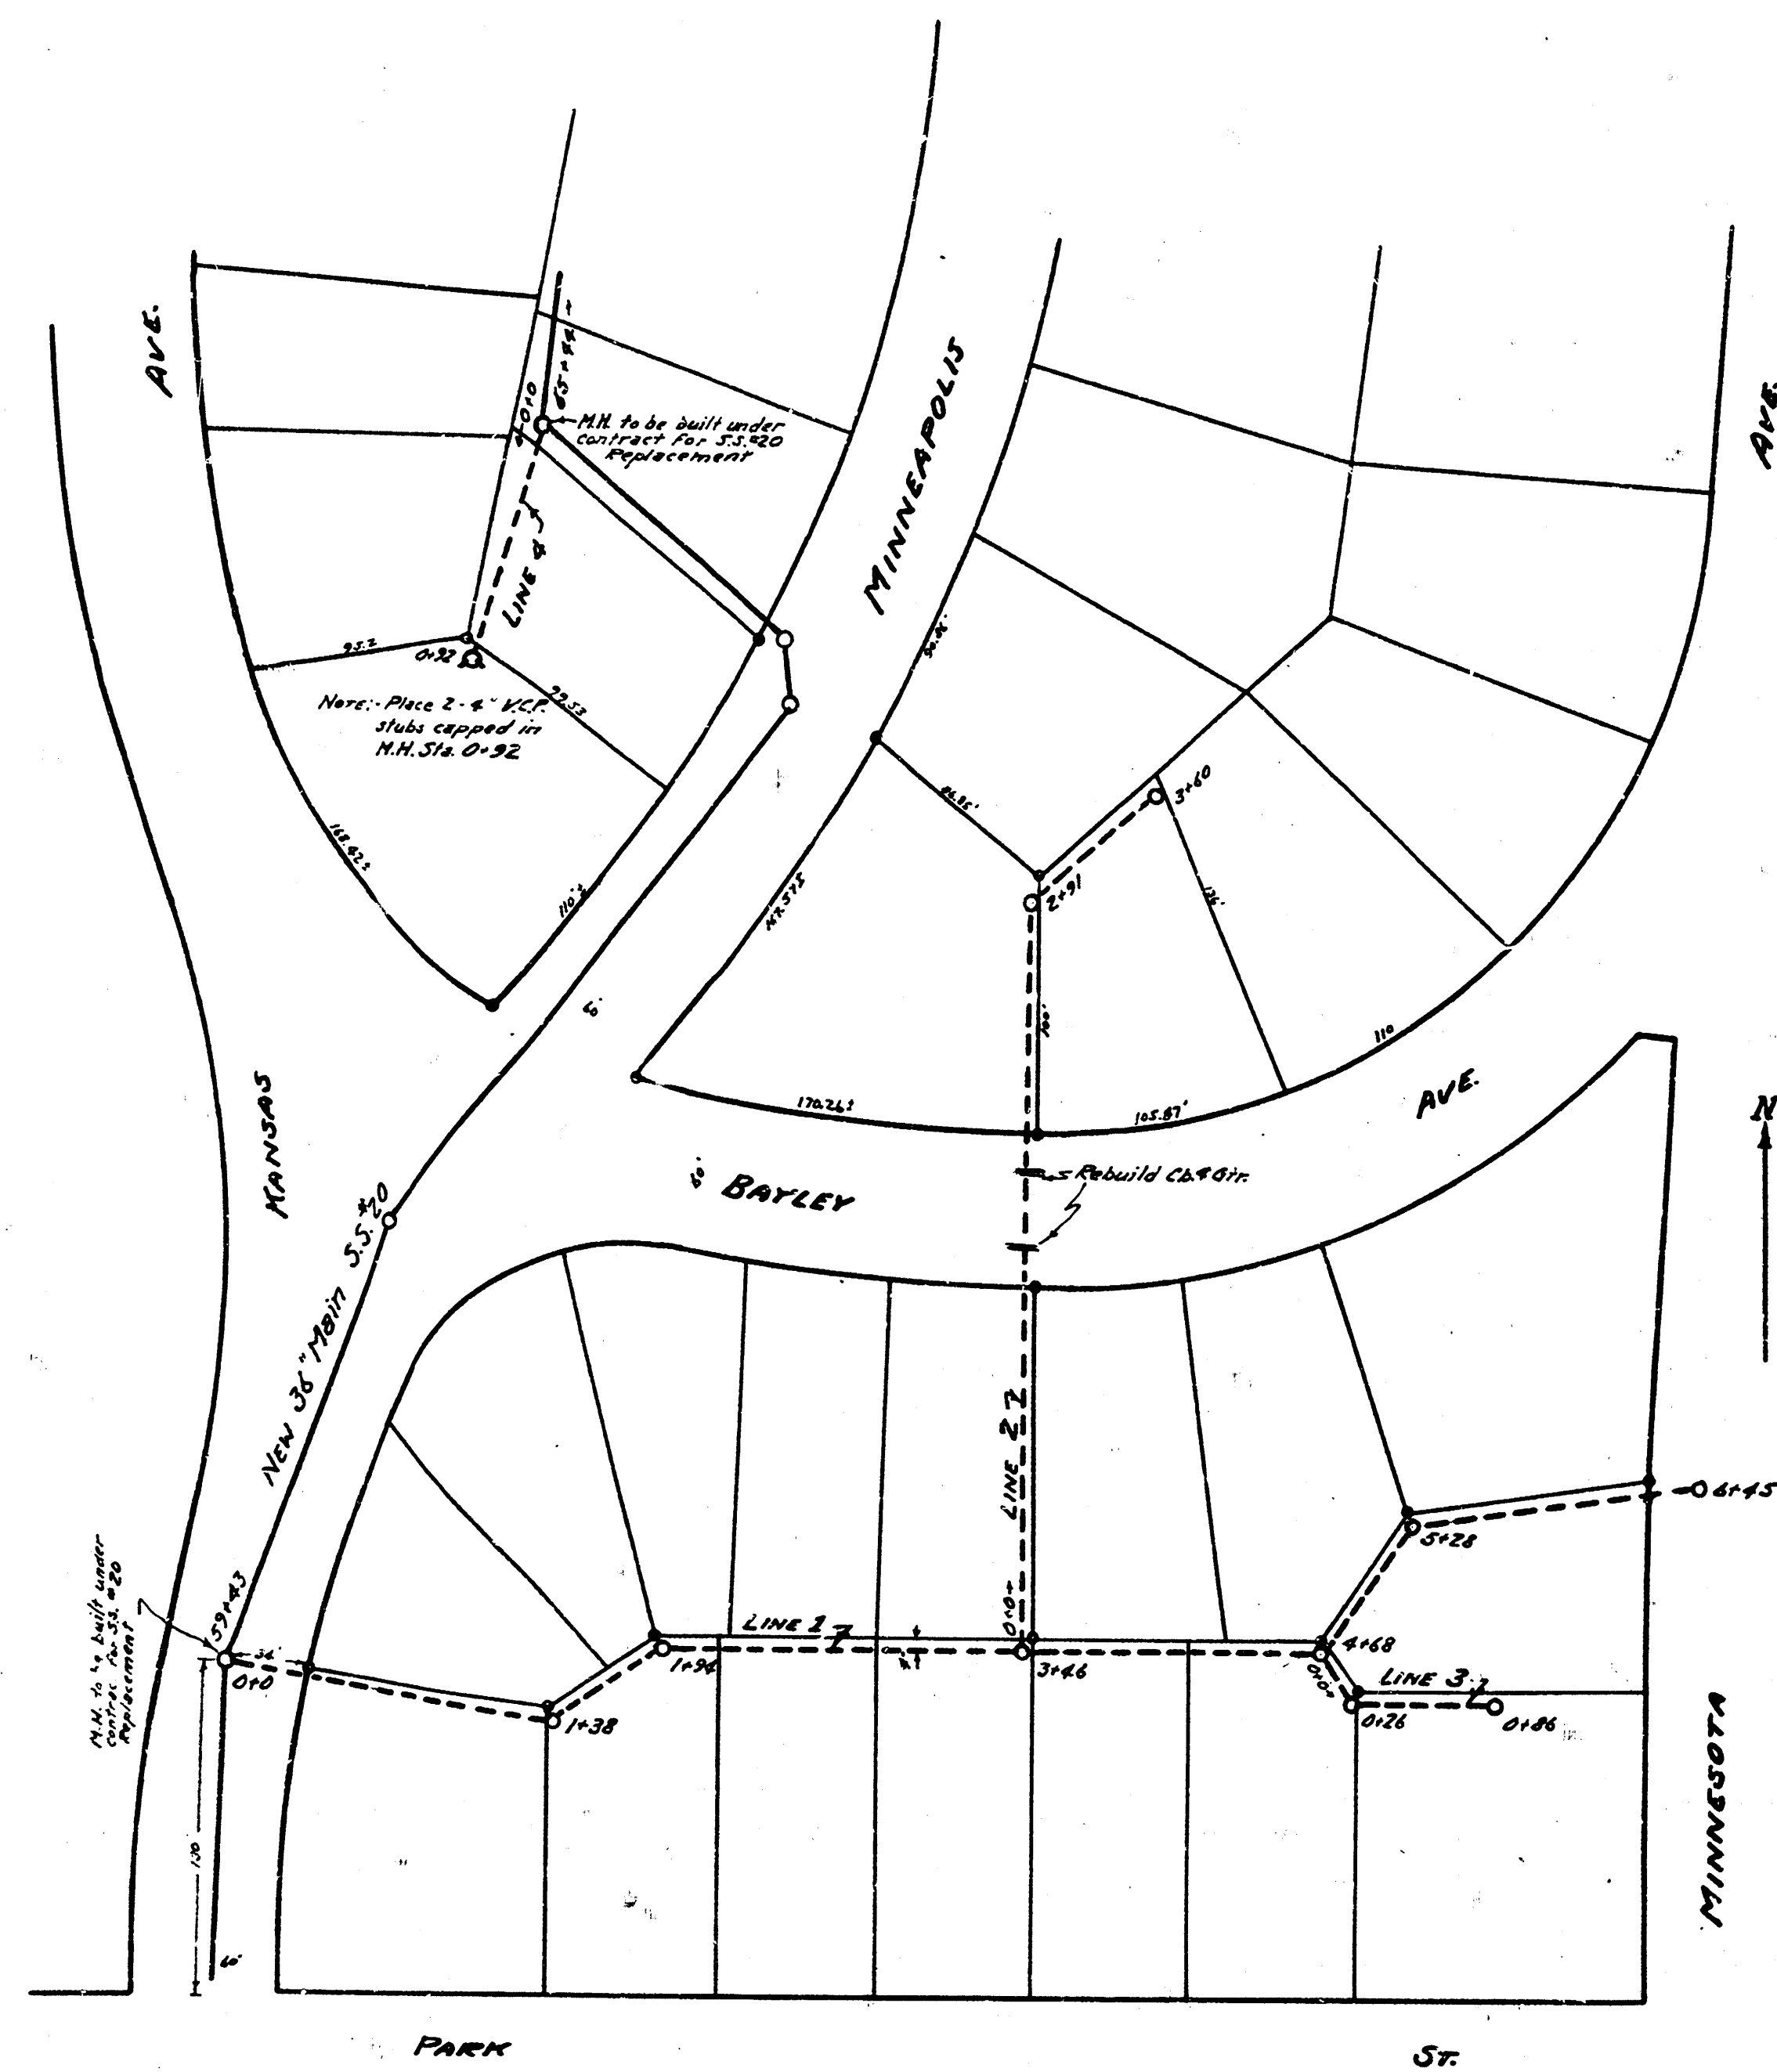

LATERAL 16 S.S. #20

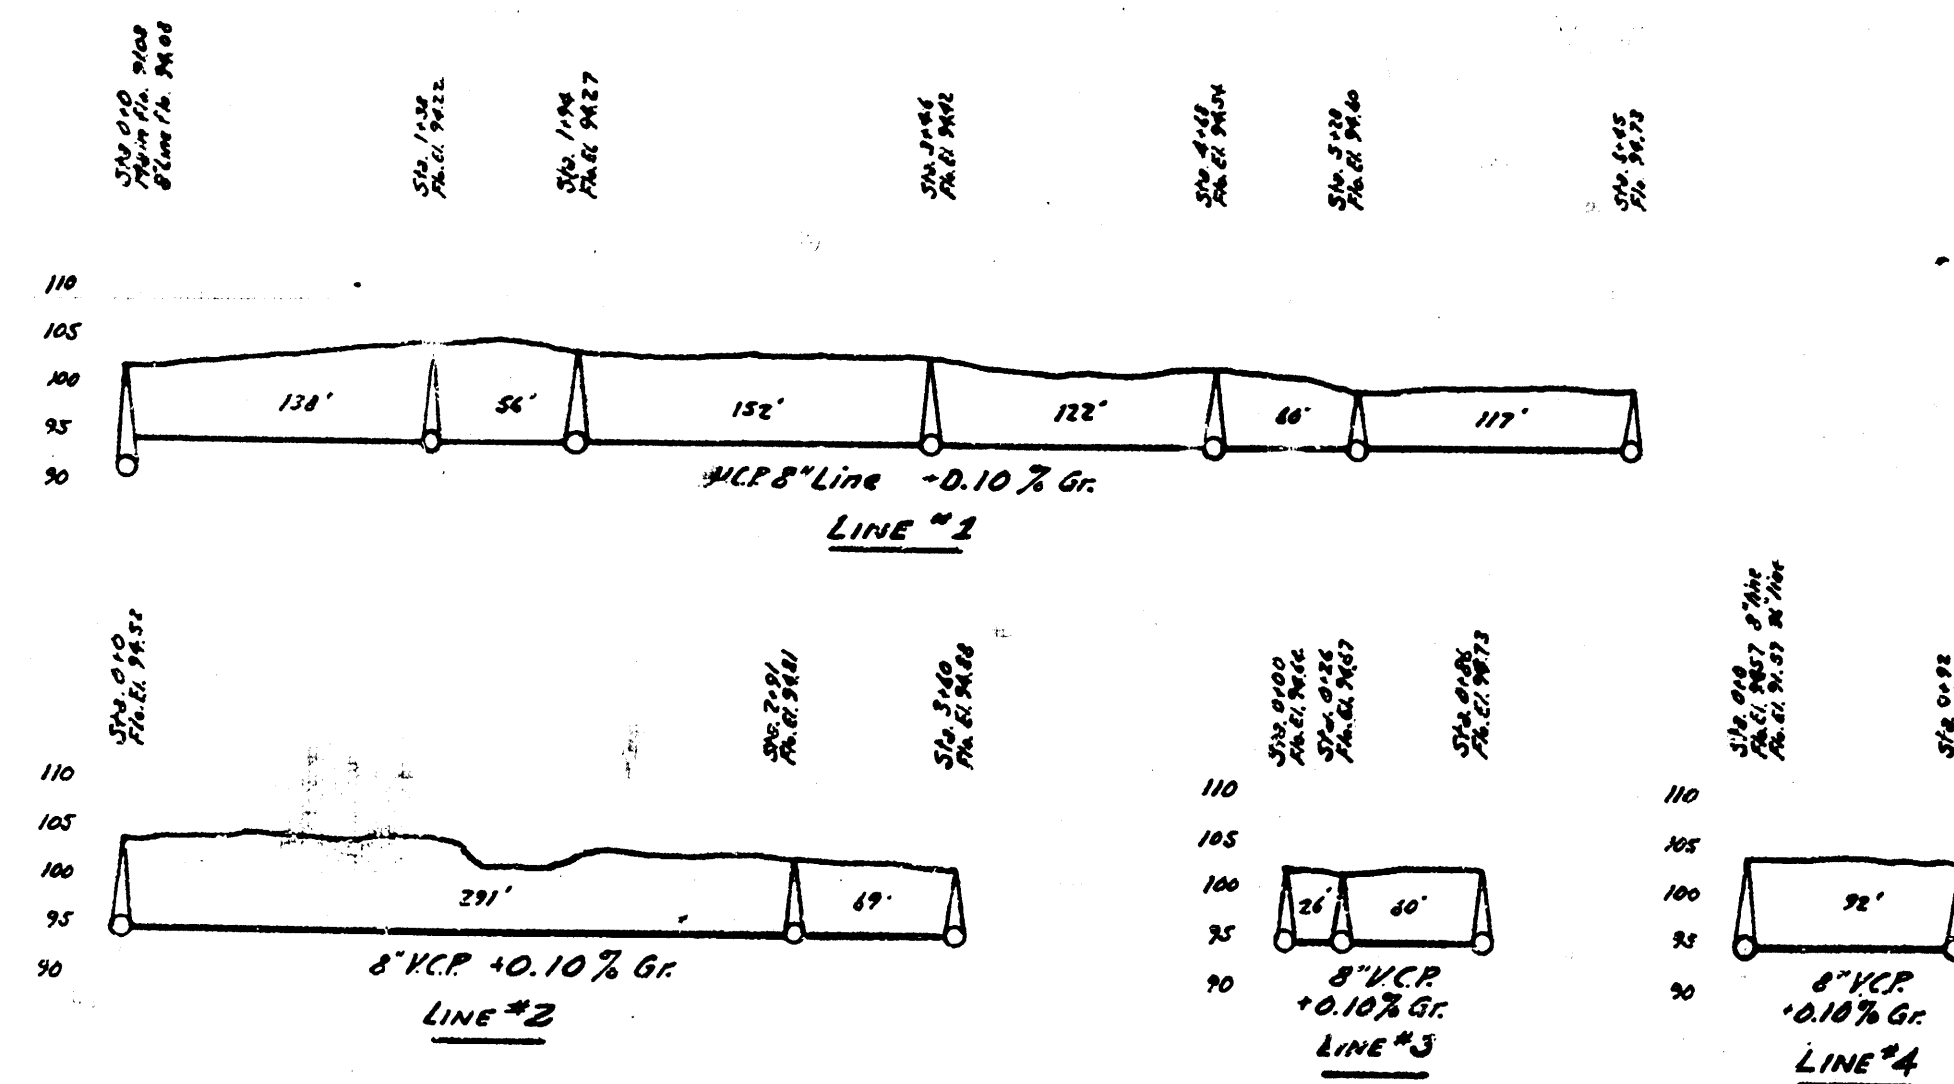

B.M. Elev. 102.16' on S. end curb radius 36' cor. Kansas & Park

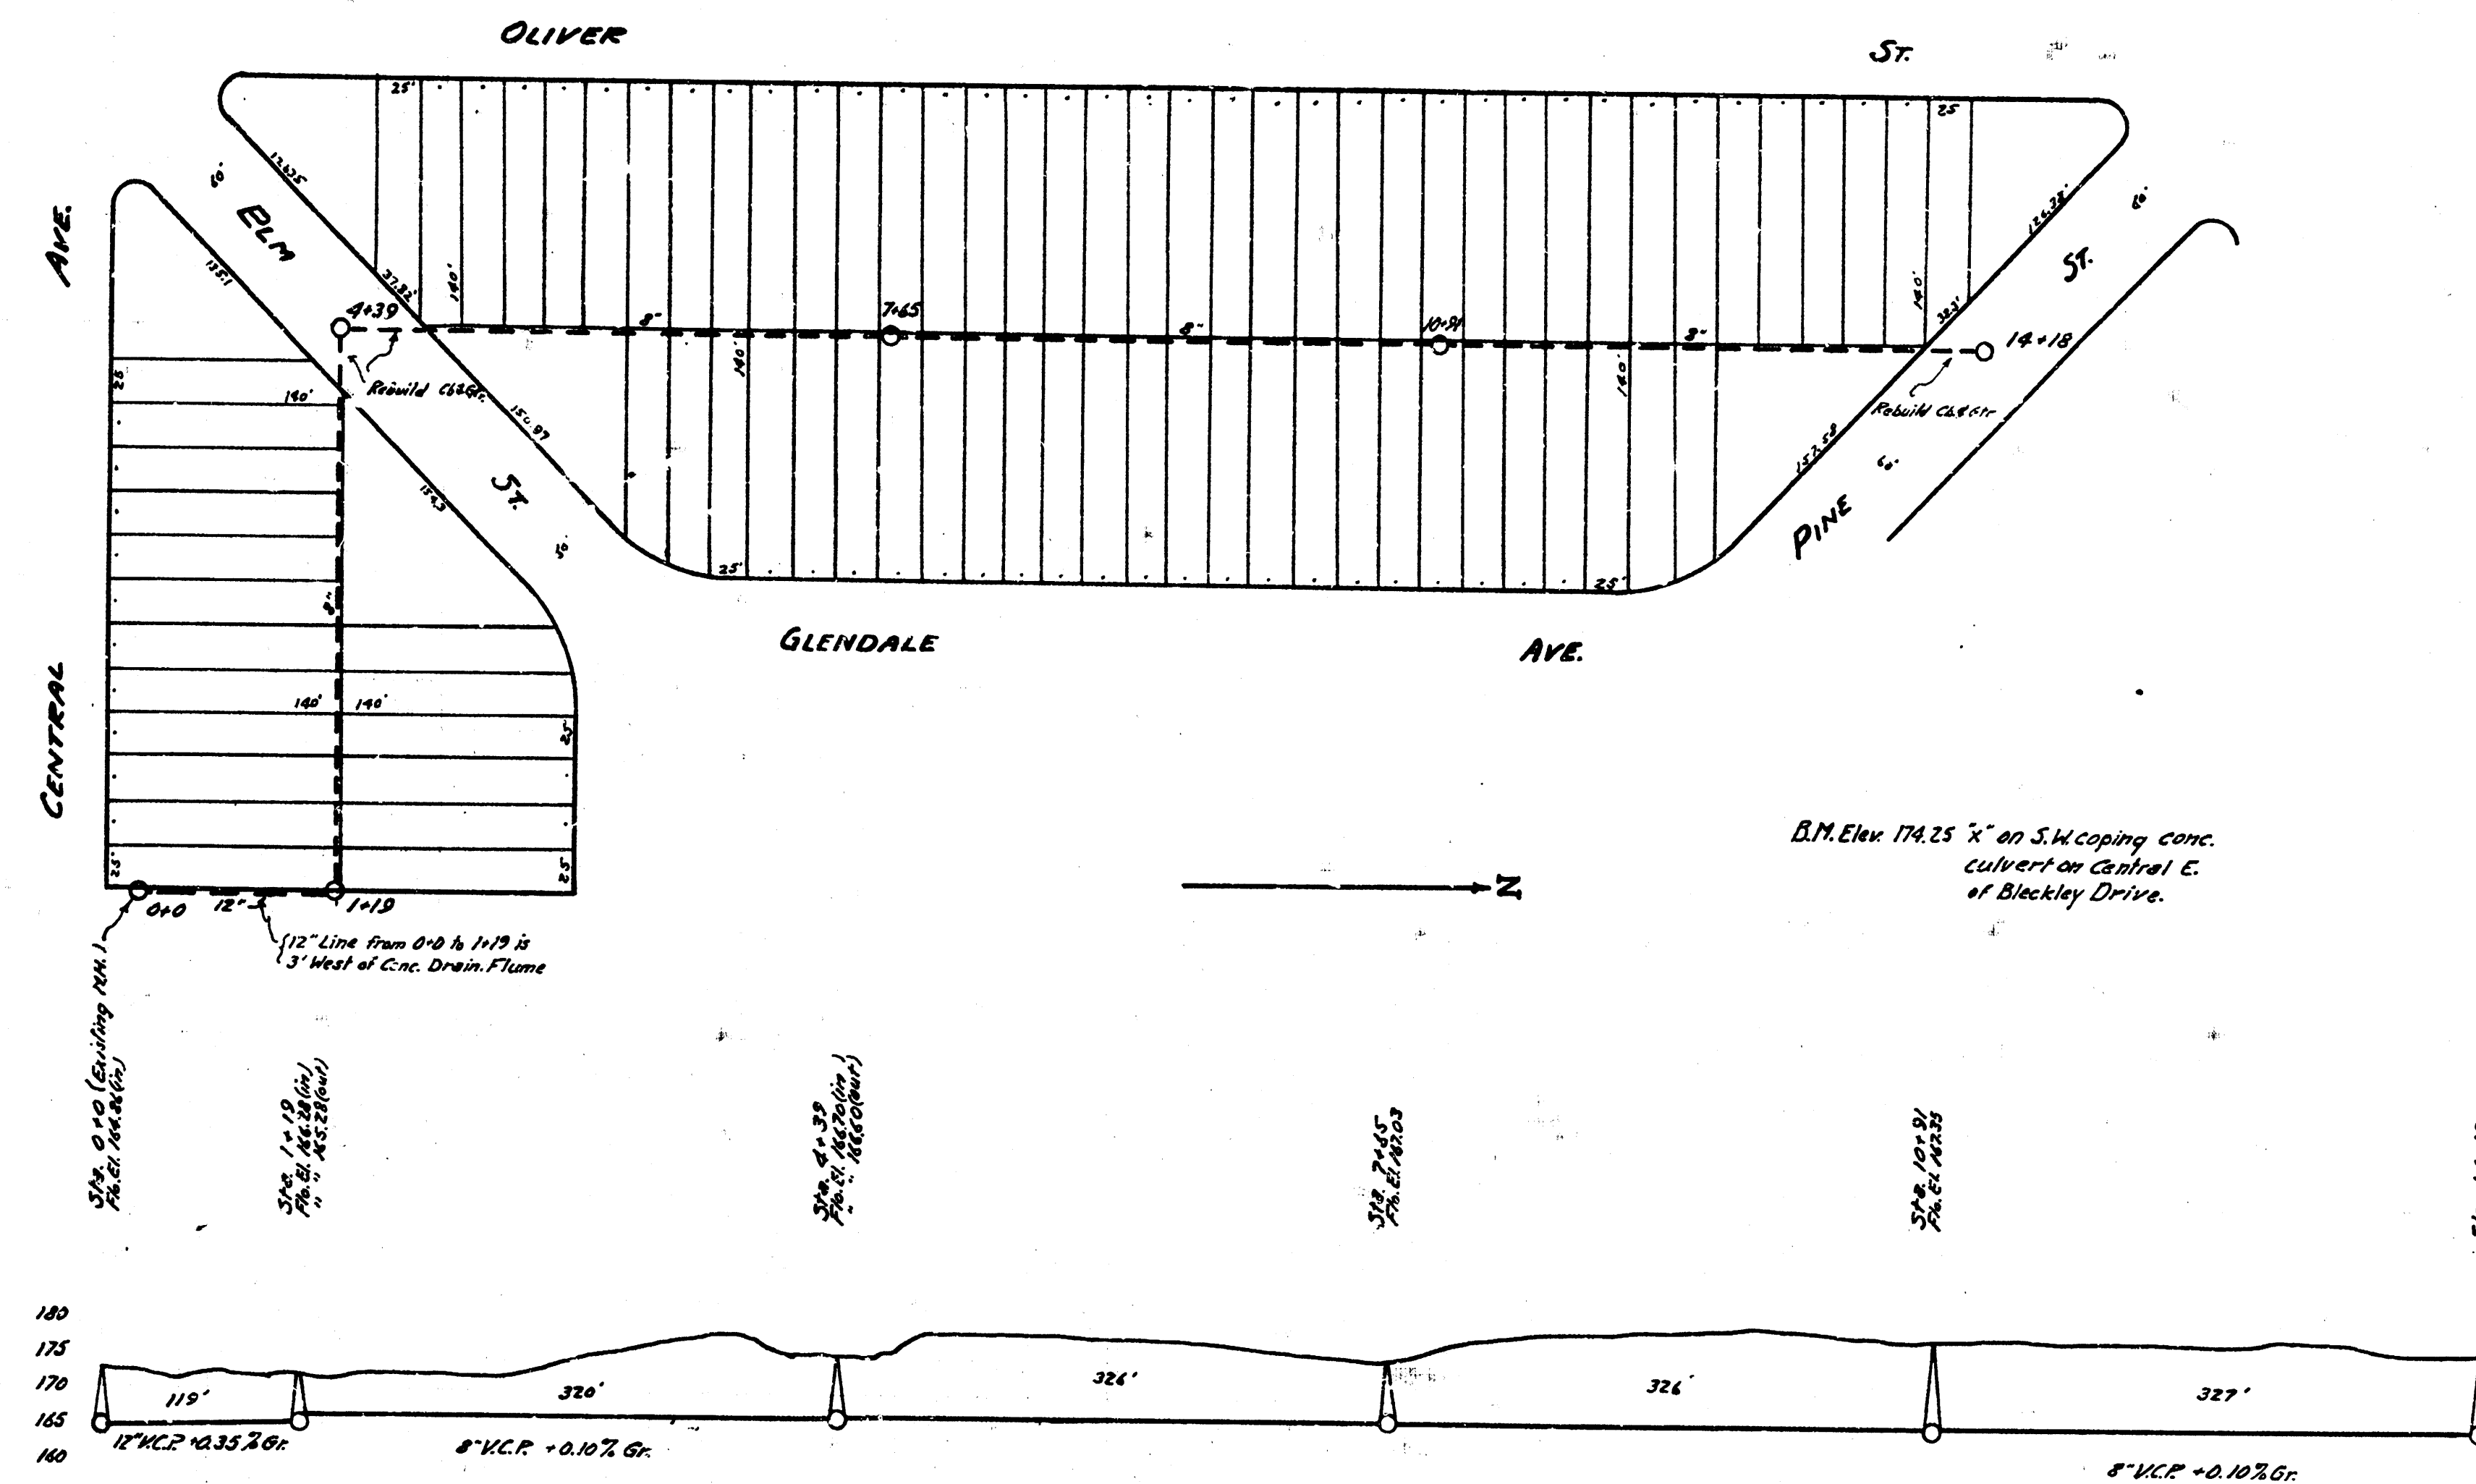

LAT. Q DIST. 6 S.S. #12

ENGINEERING DEPARTMENT
CITY OF WICHITA, KANSAS
R.L. BROCKWAY - CITY ENGINEER
May 1938. SCALE 1" = 80' DRAWN BY: HJ