

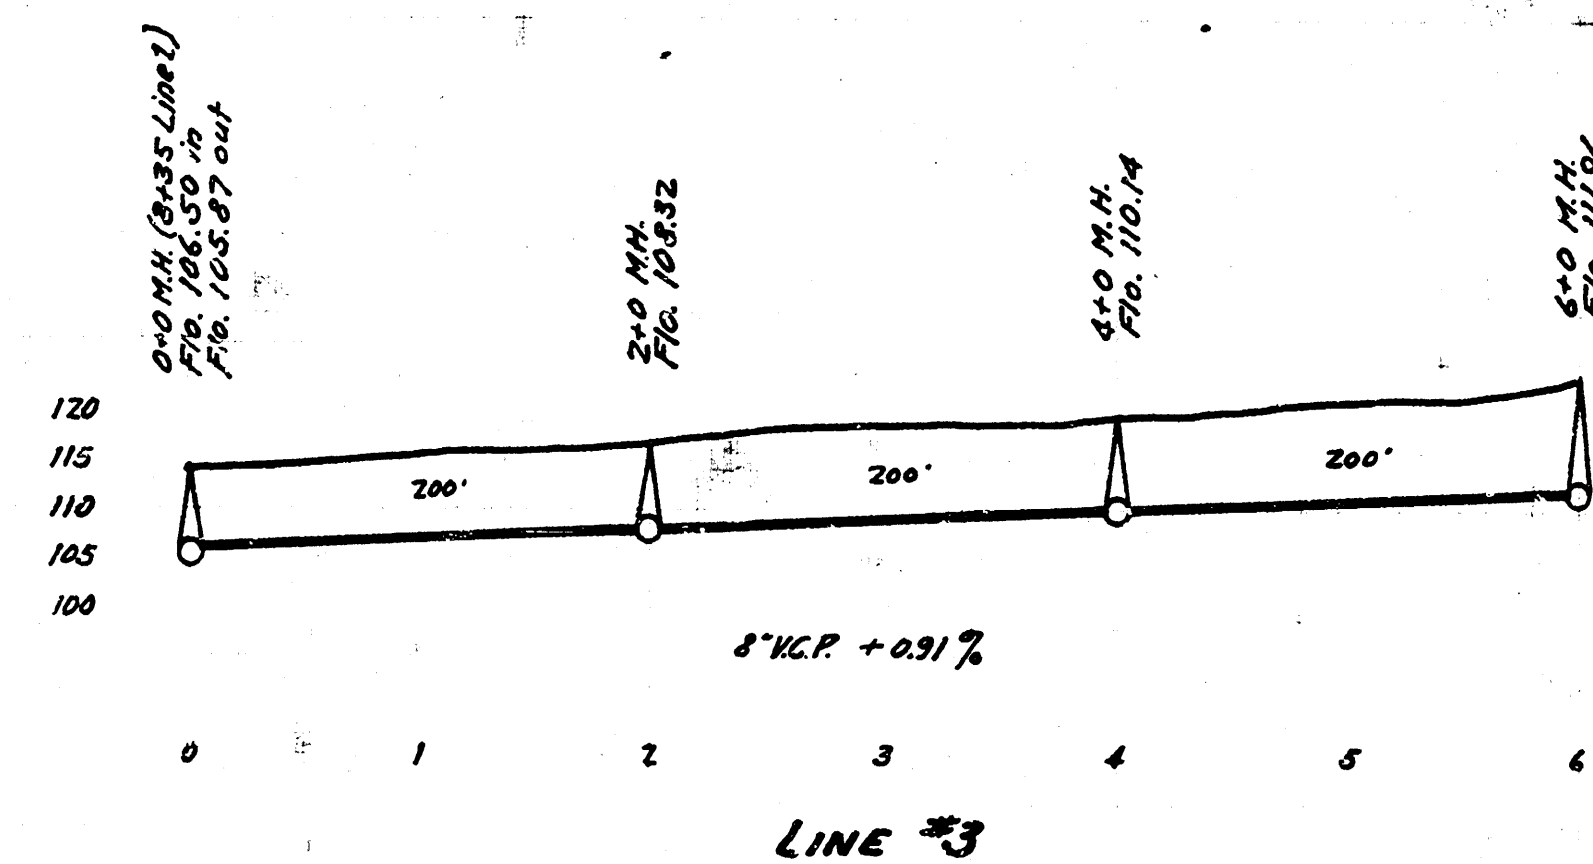
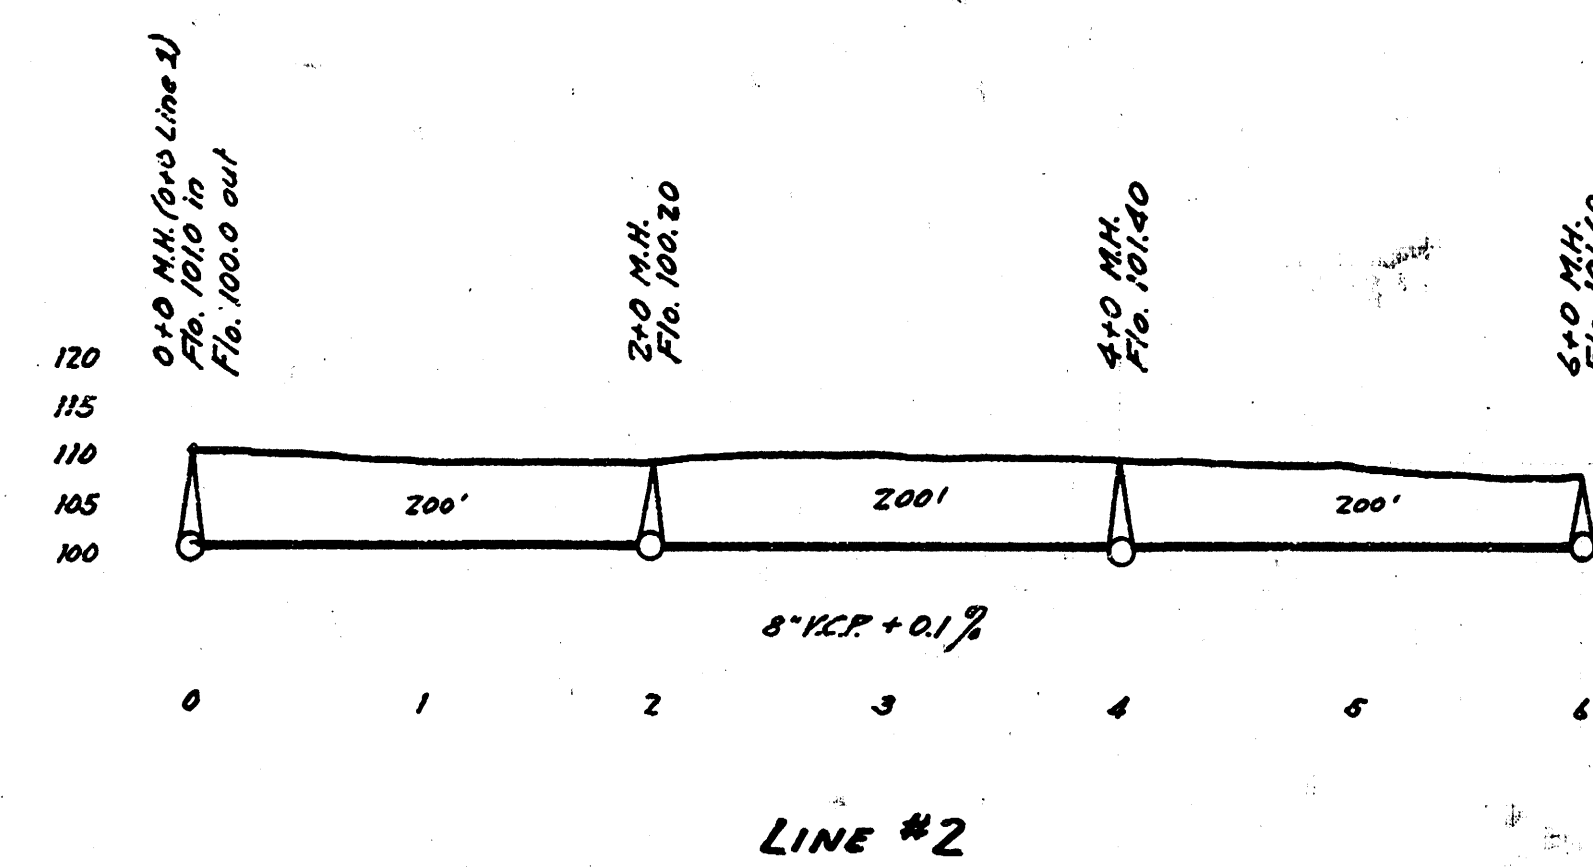


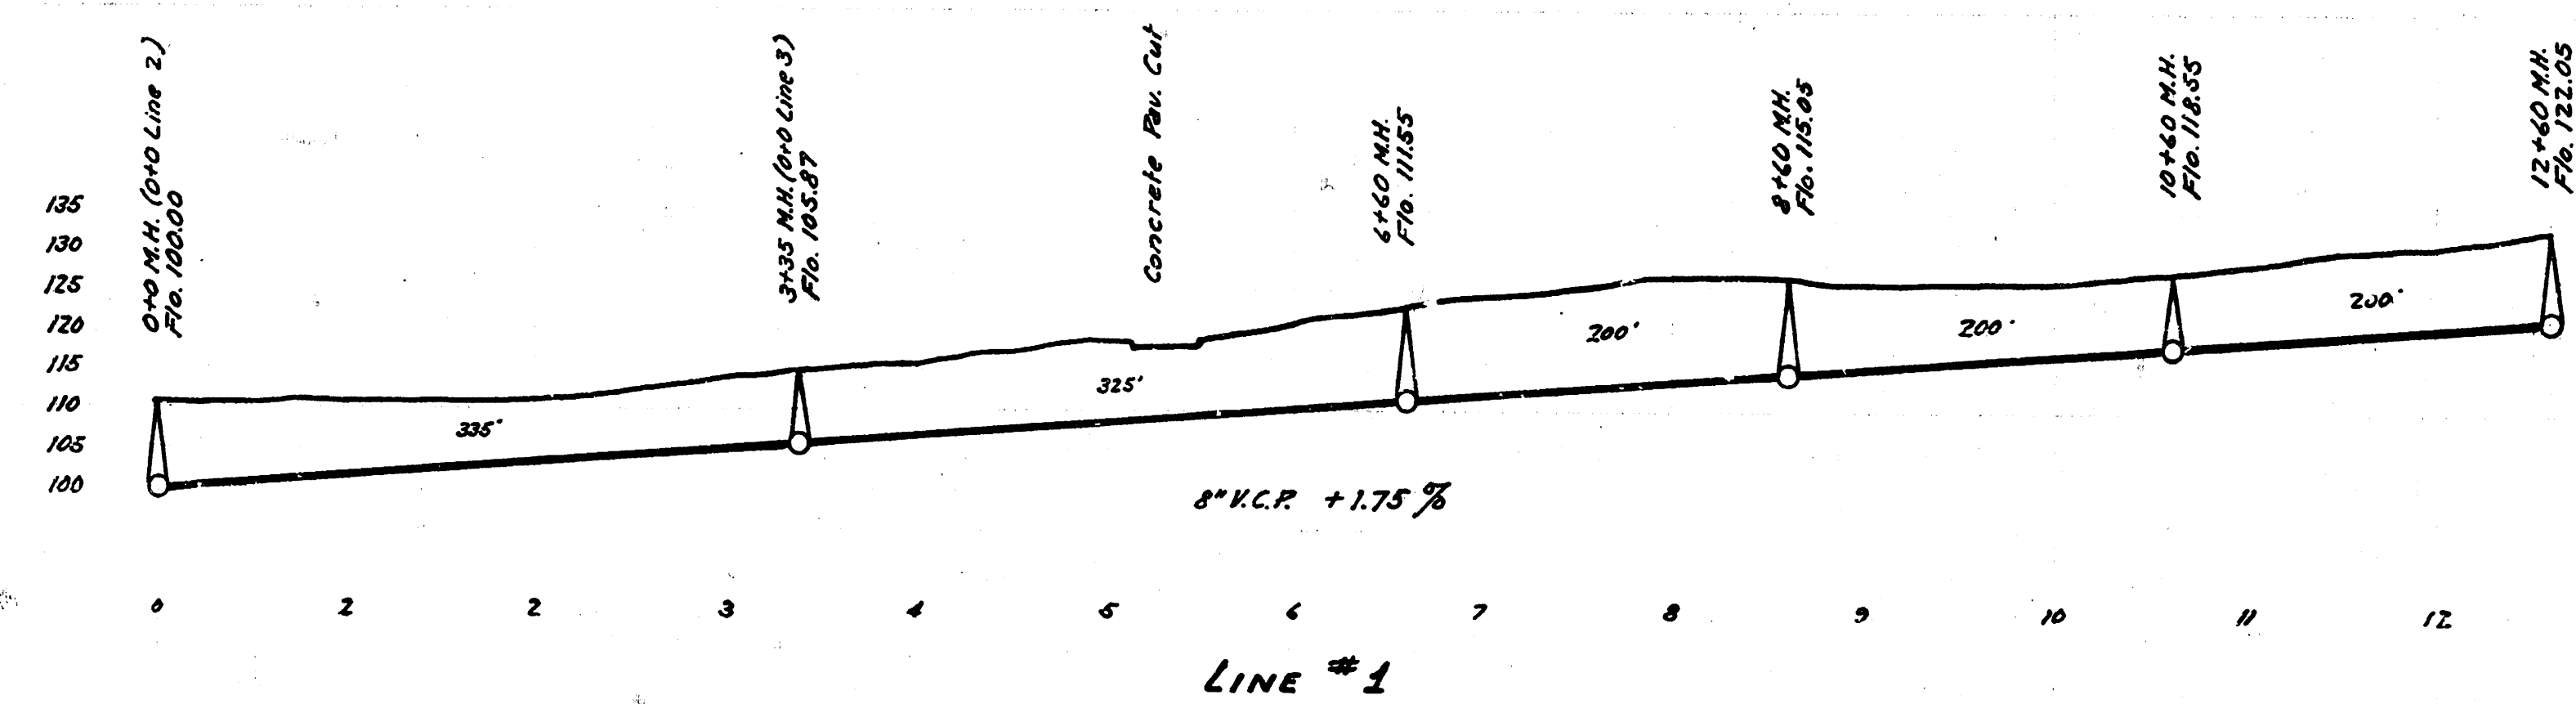

LAT. Z, DIST. 6, S.S.#12
WICHITA, KANSAS

B.M. Elev. 108.04 "K" in Keeler bk. of cb. NE cor. Lincoln & Hillside
B.M. Elev. 111.14 Iron in Mon. Kl. Lincoln at Holyoke

205 10

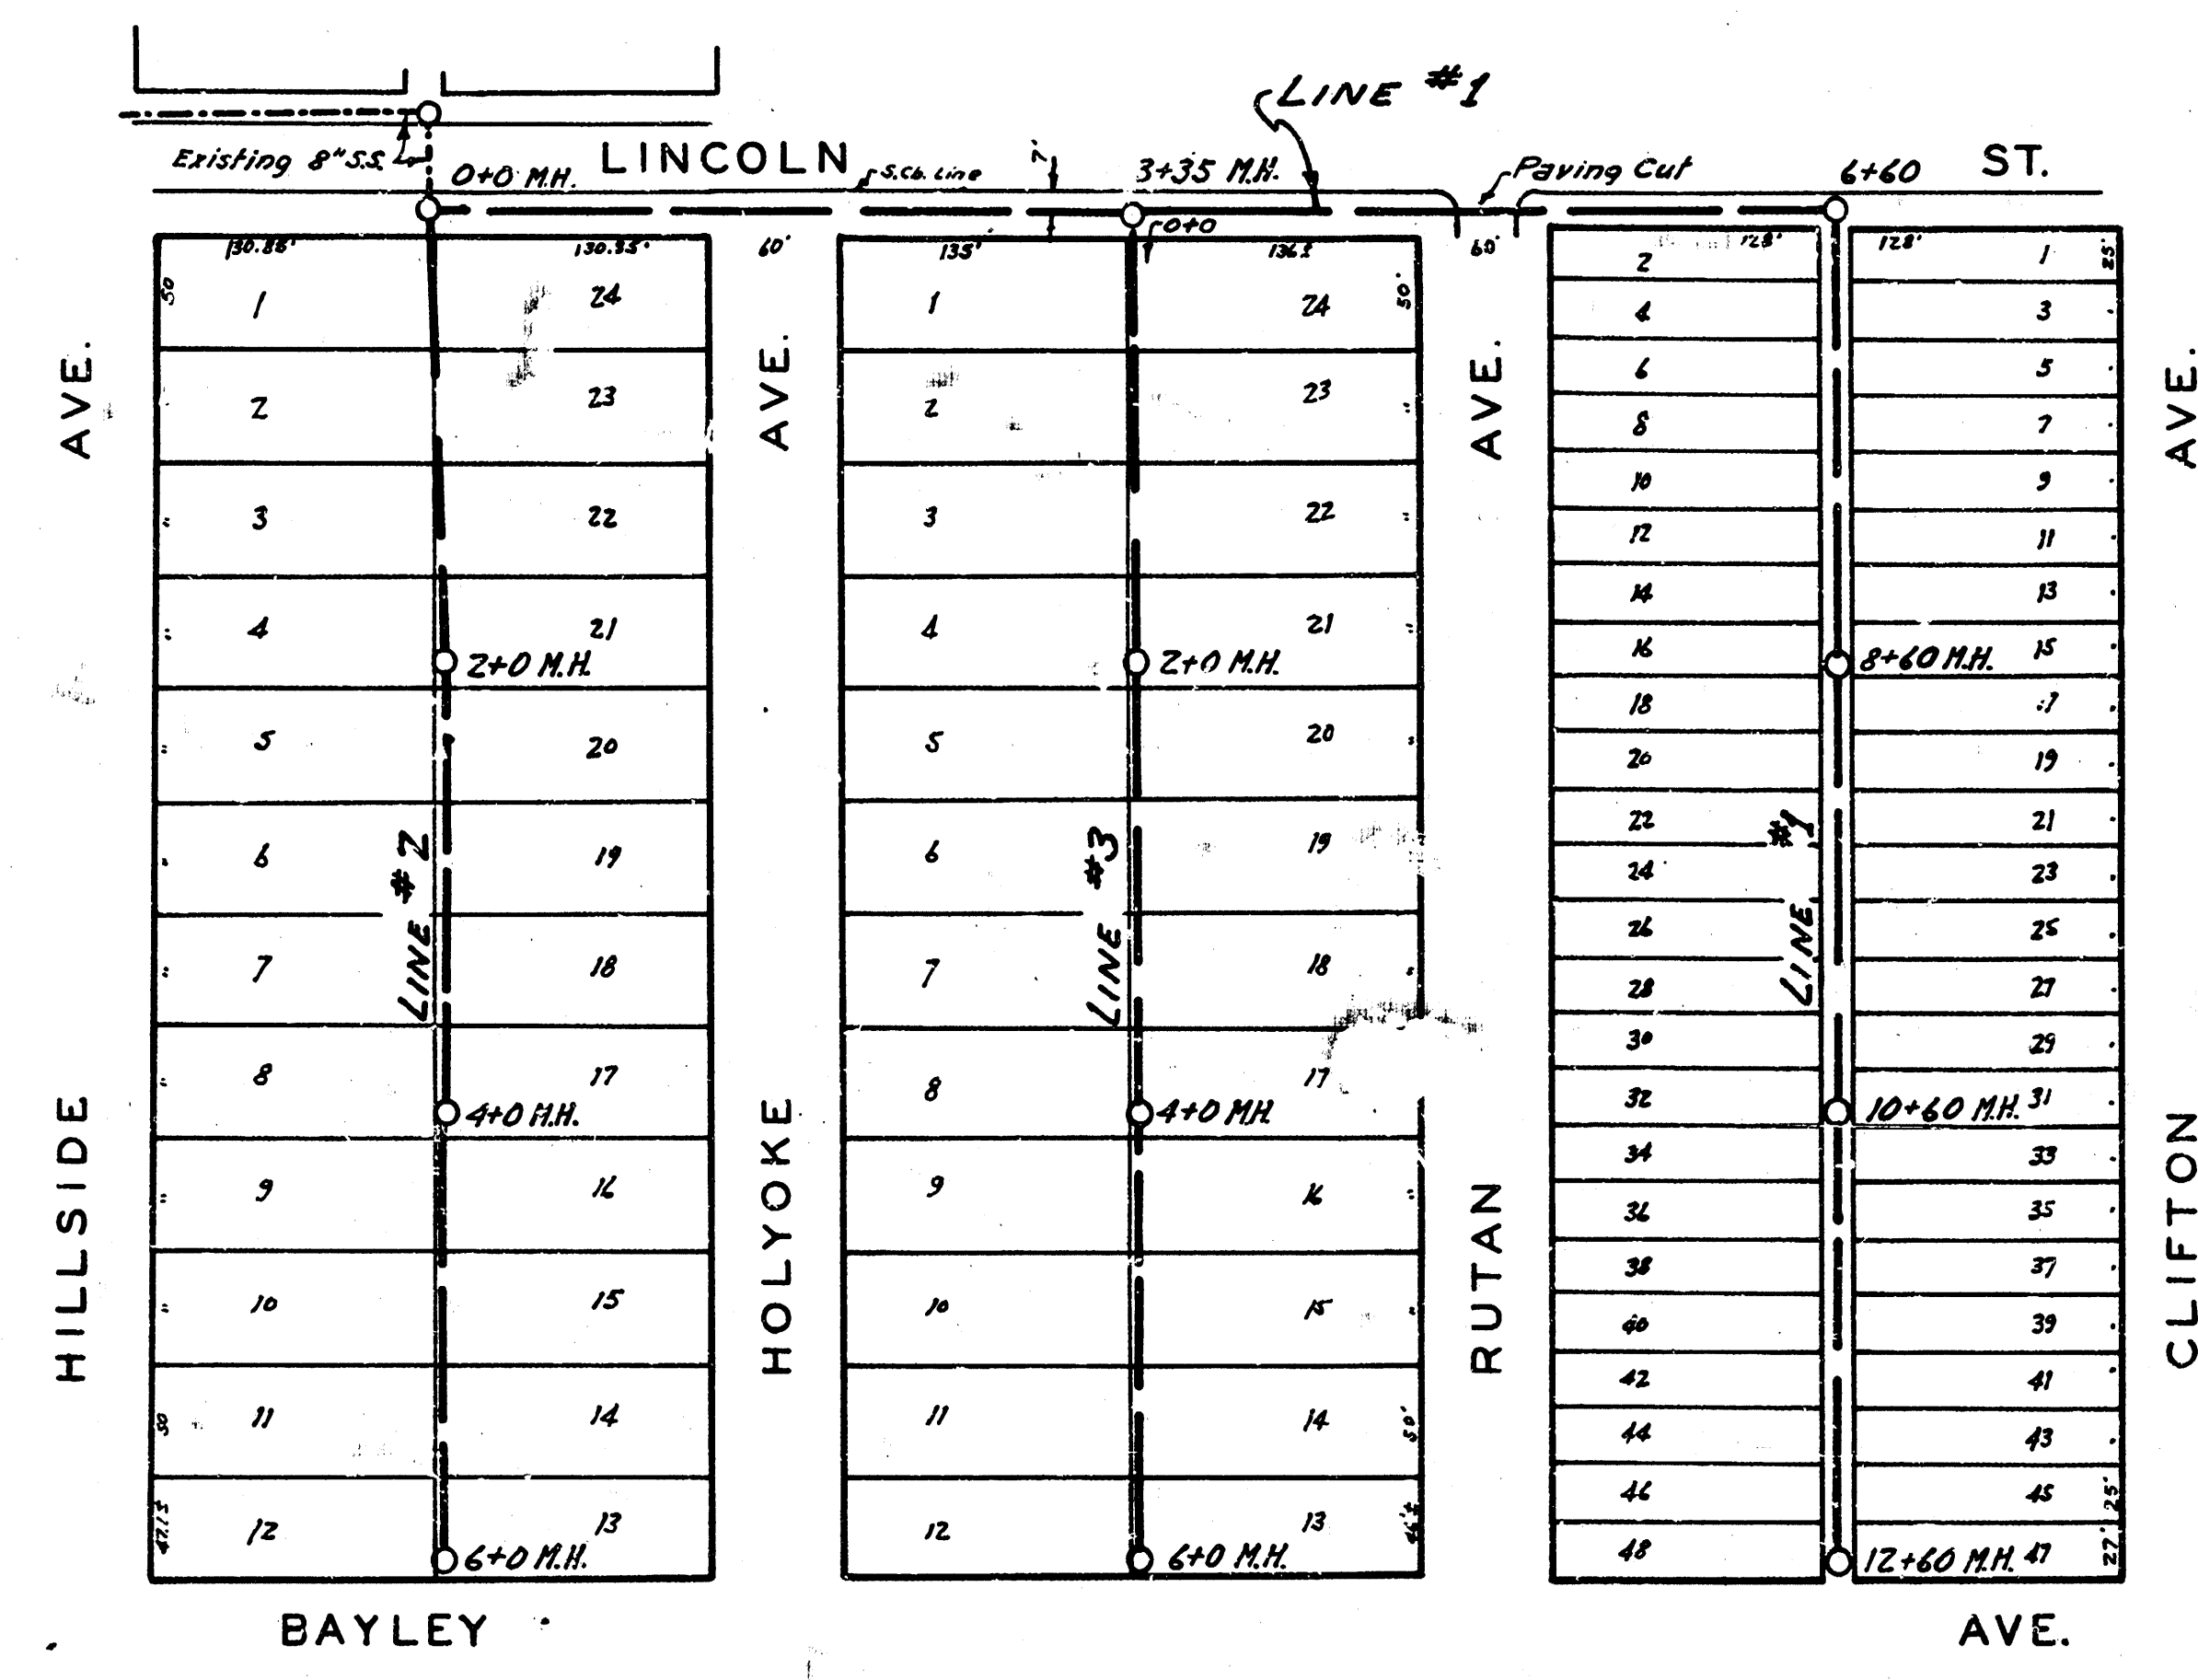

LAT. Z. DIST. 6. SS.#12
WICHITA, KANSAS

ENGINEERING DEPARTMENT
CITY OF WICHITA, KANSAS
P. BROCKWAY, CITY ENGINEER
SCALE 1"=50' 1941
J. B. SMITH, CIVIL ENGINEER