

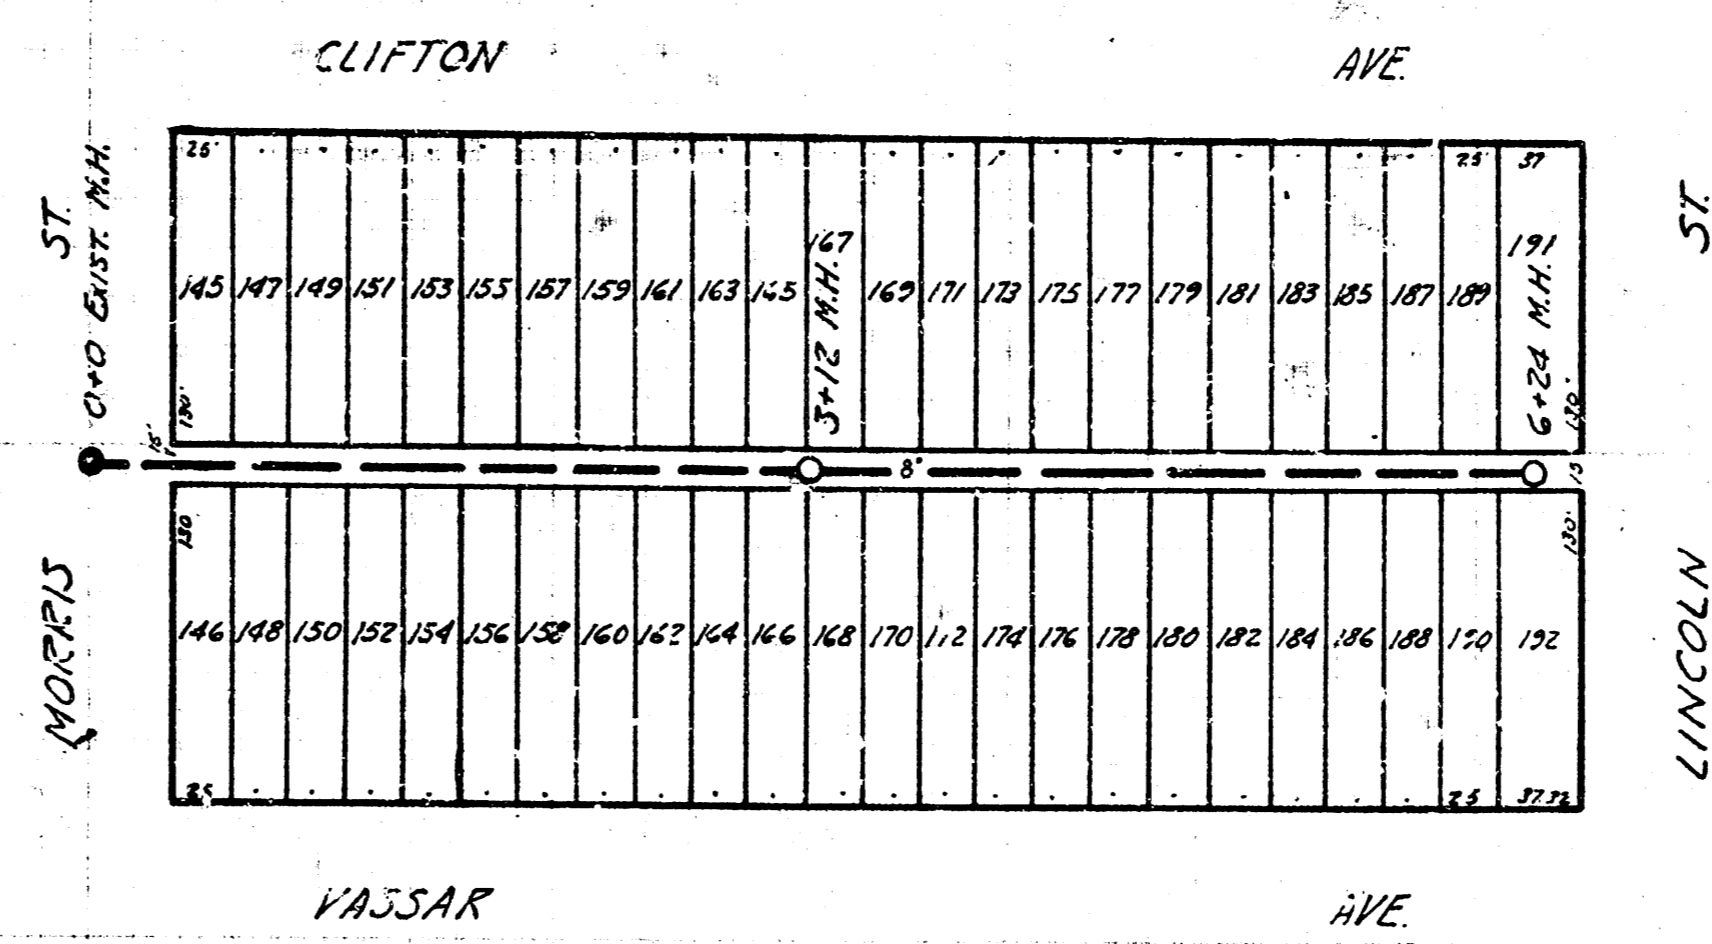
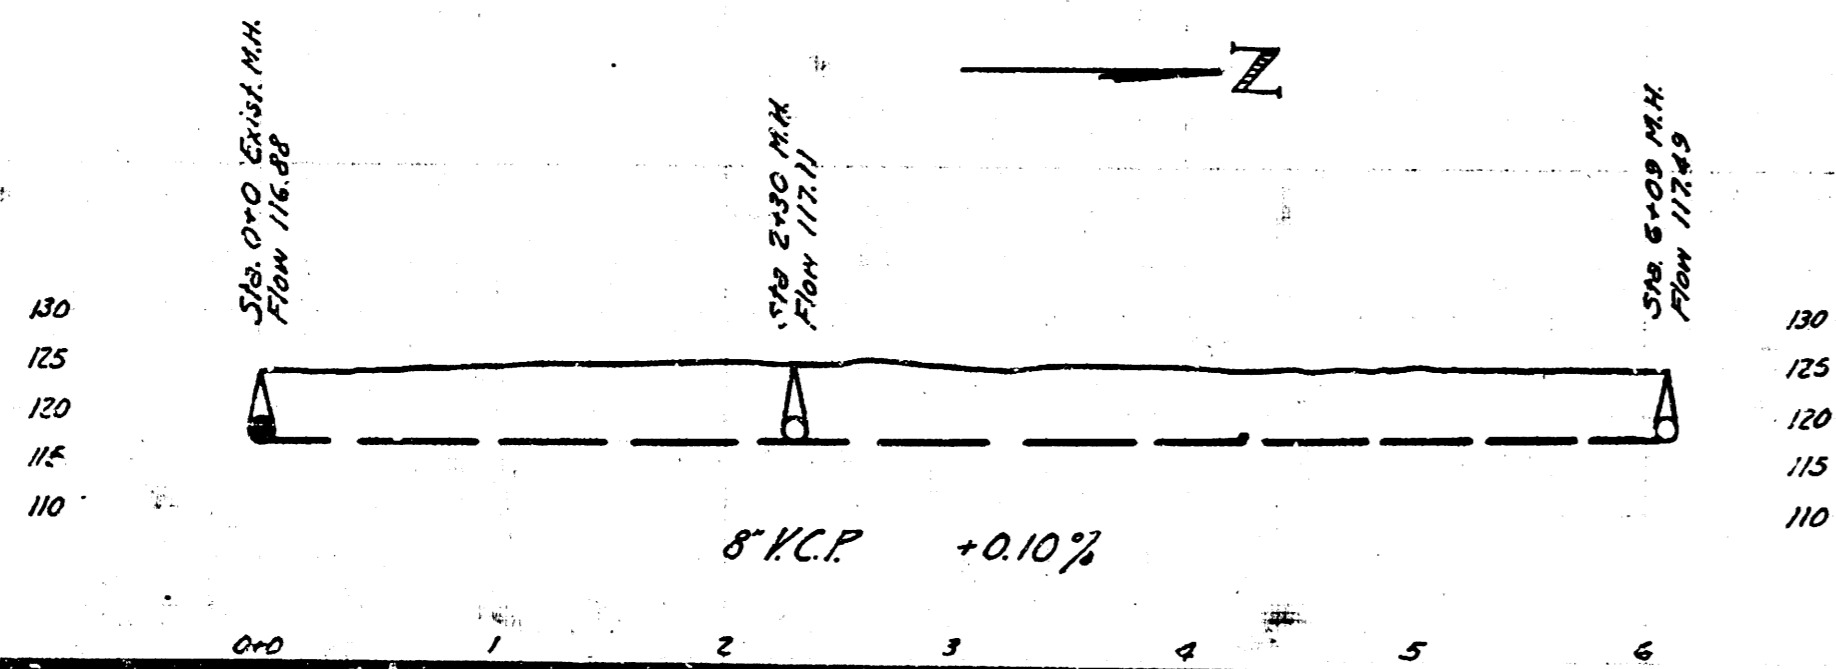



LAT. N, DIST. T, S.S. #20
PROJECT C 26-16

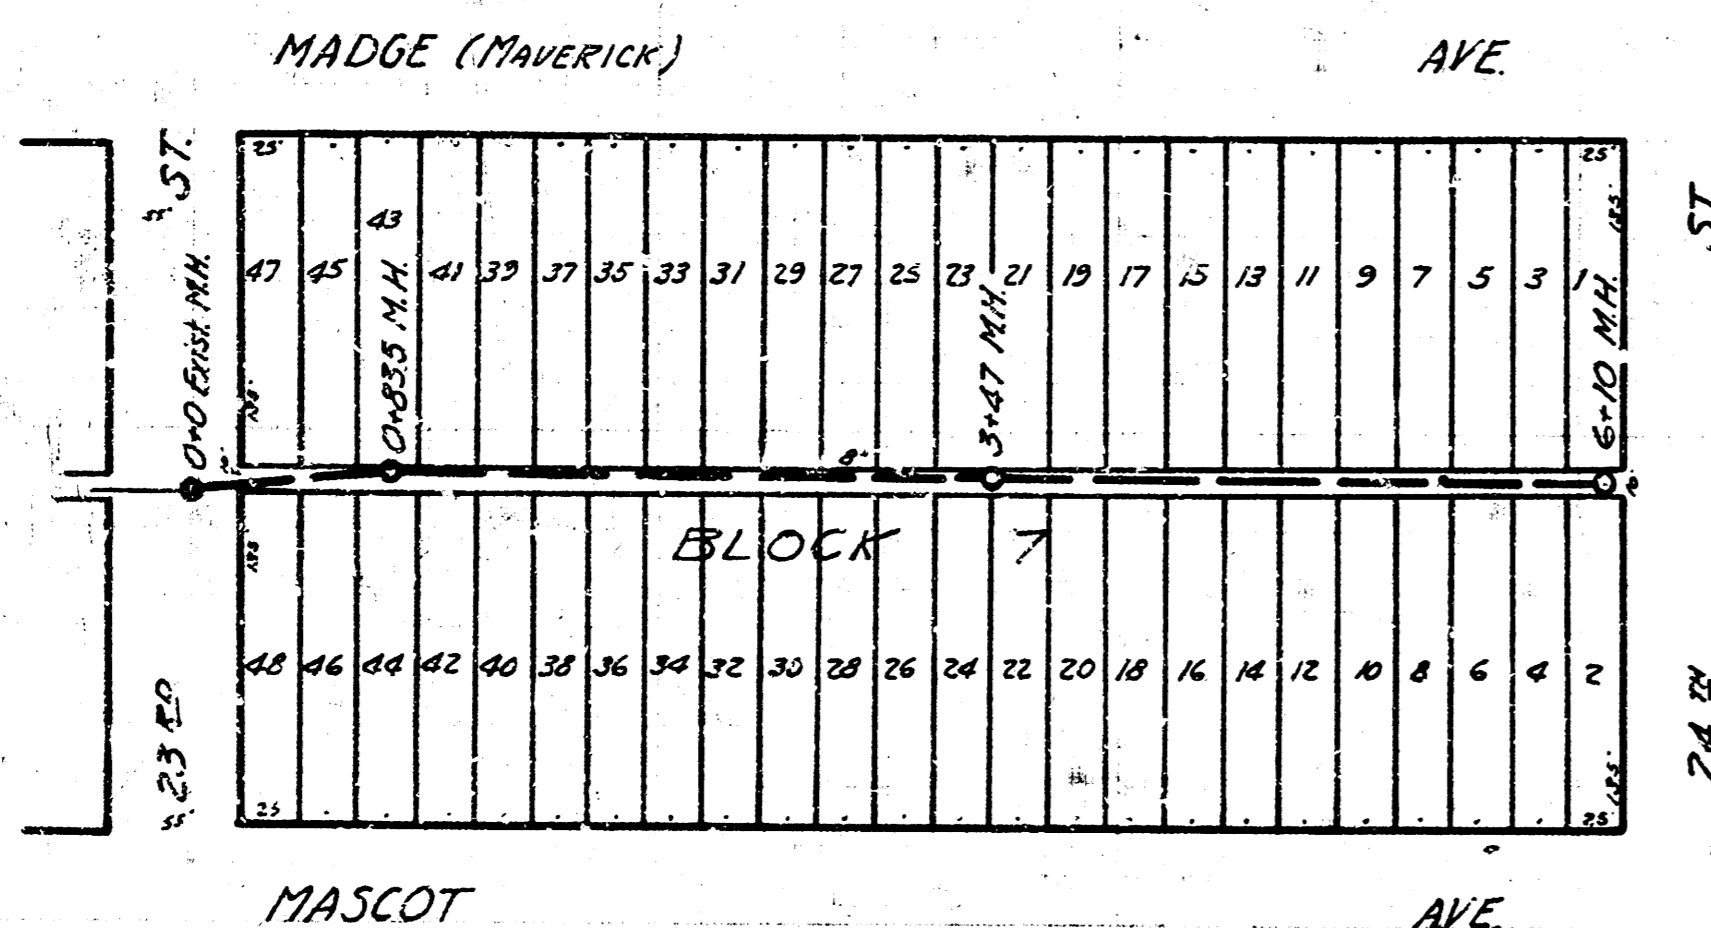


LAT. 7, DIST. 6, S.S. #12
PROJECT C 26-22

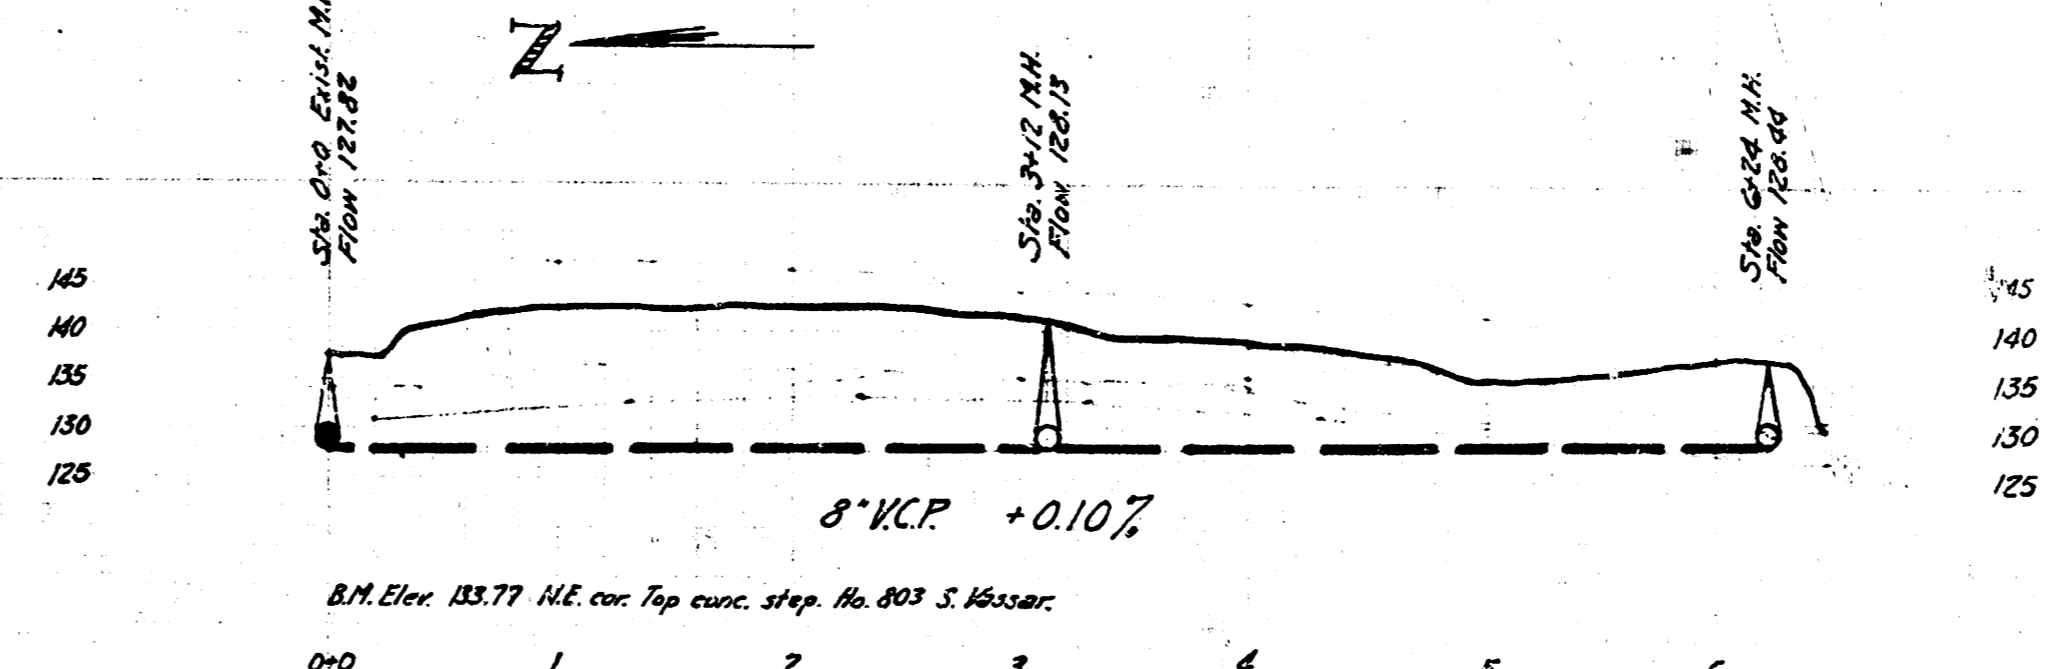


LAT. M, DIST. T, S.S. #20
PROJECT C 26-14

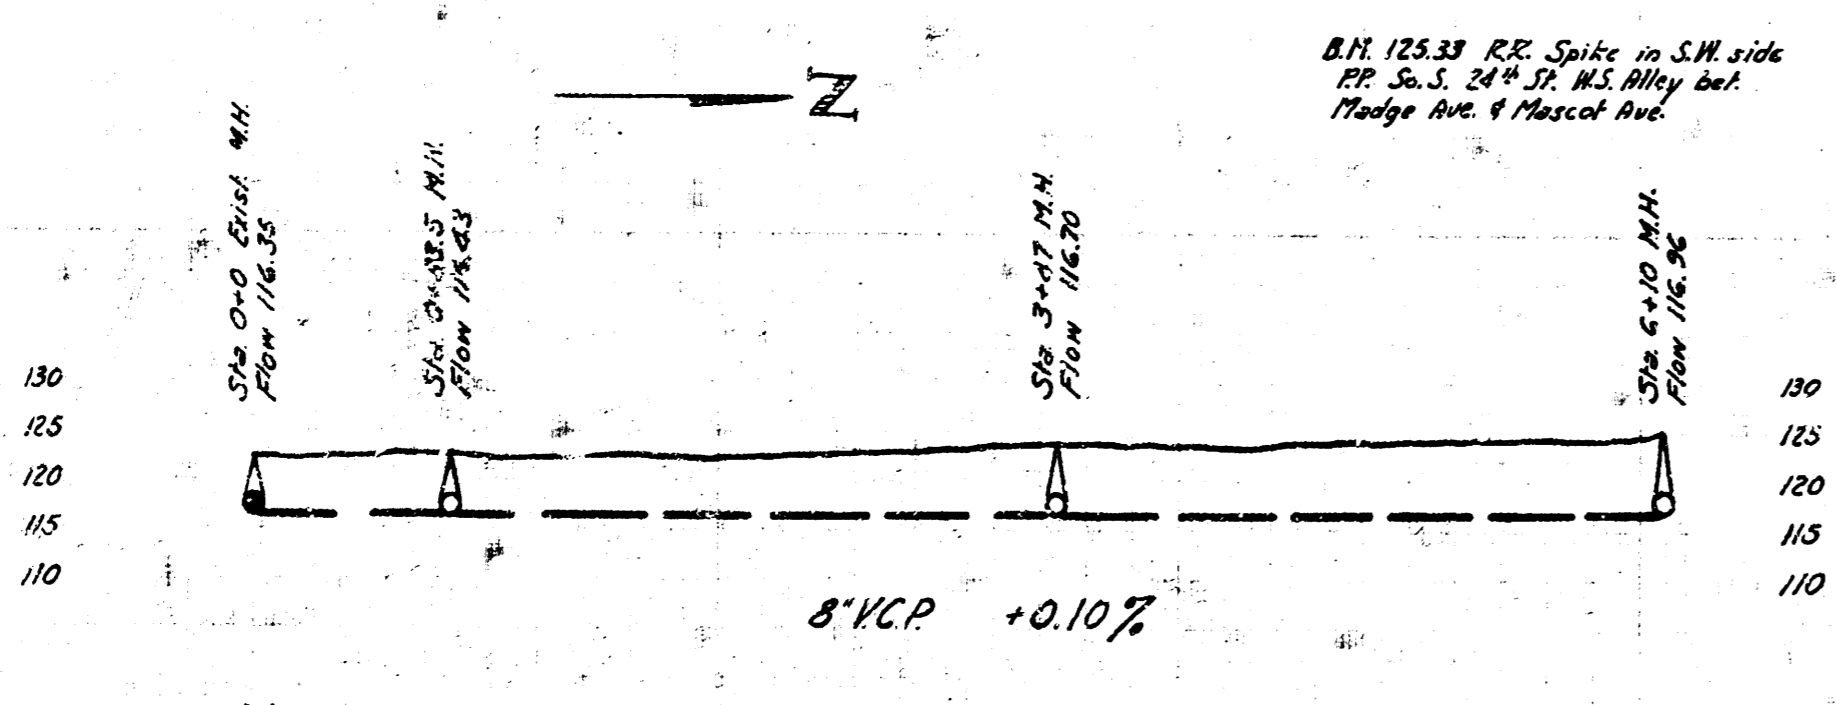

B.M. Elev. 122.94 Spike in elm tree on S.S. 20th St. + 100 E. Pennsylvania Ave.

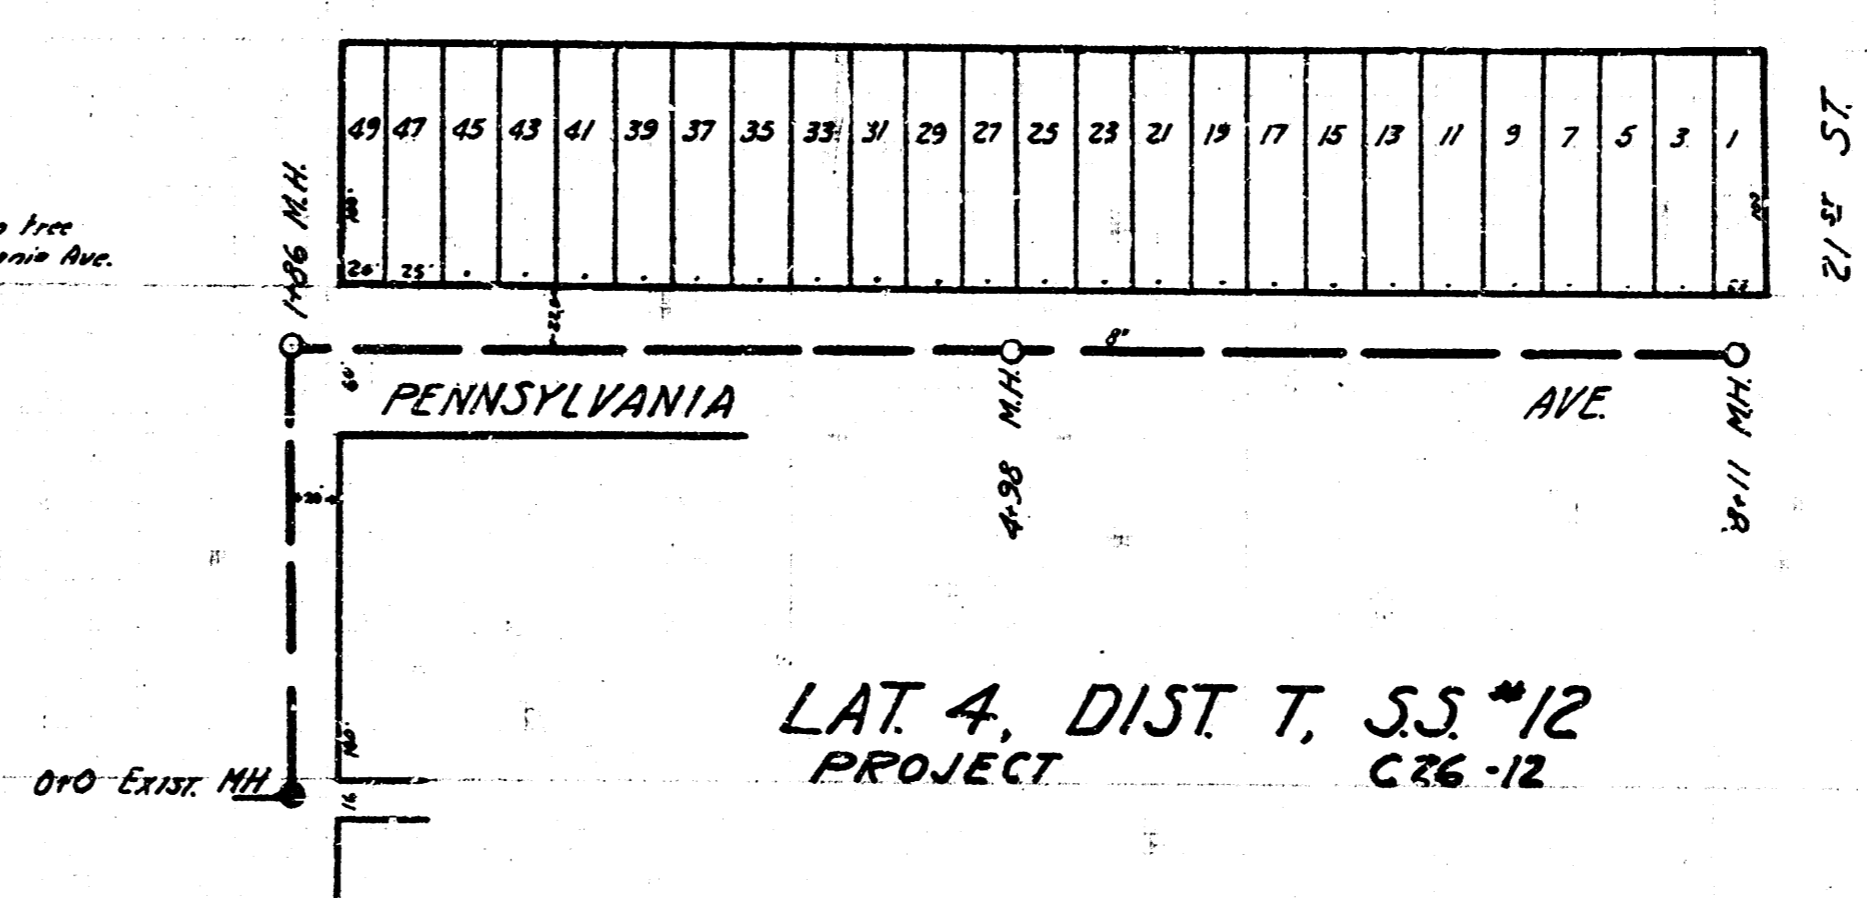

LAT. 4, DIST. T, S.S. #12
PROJECT C 26-12

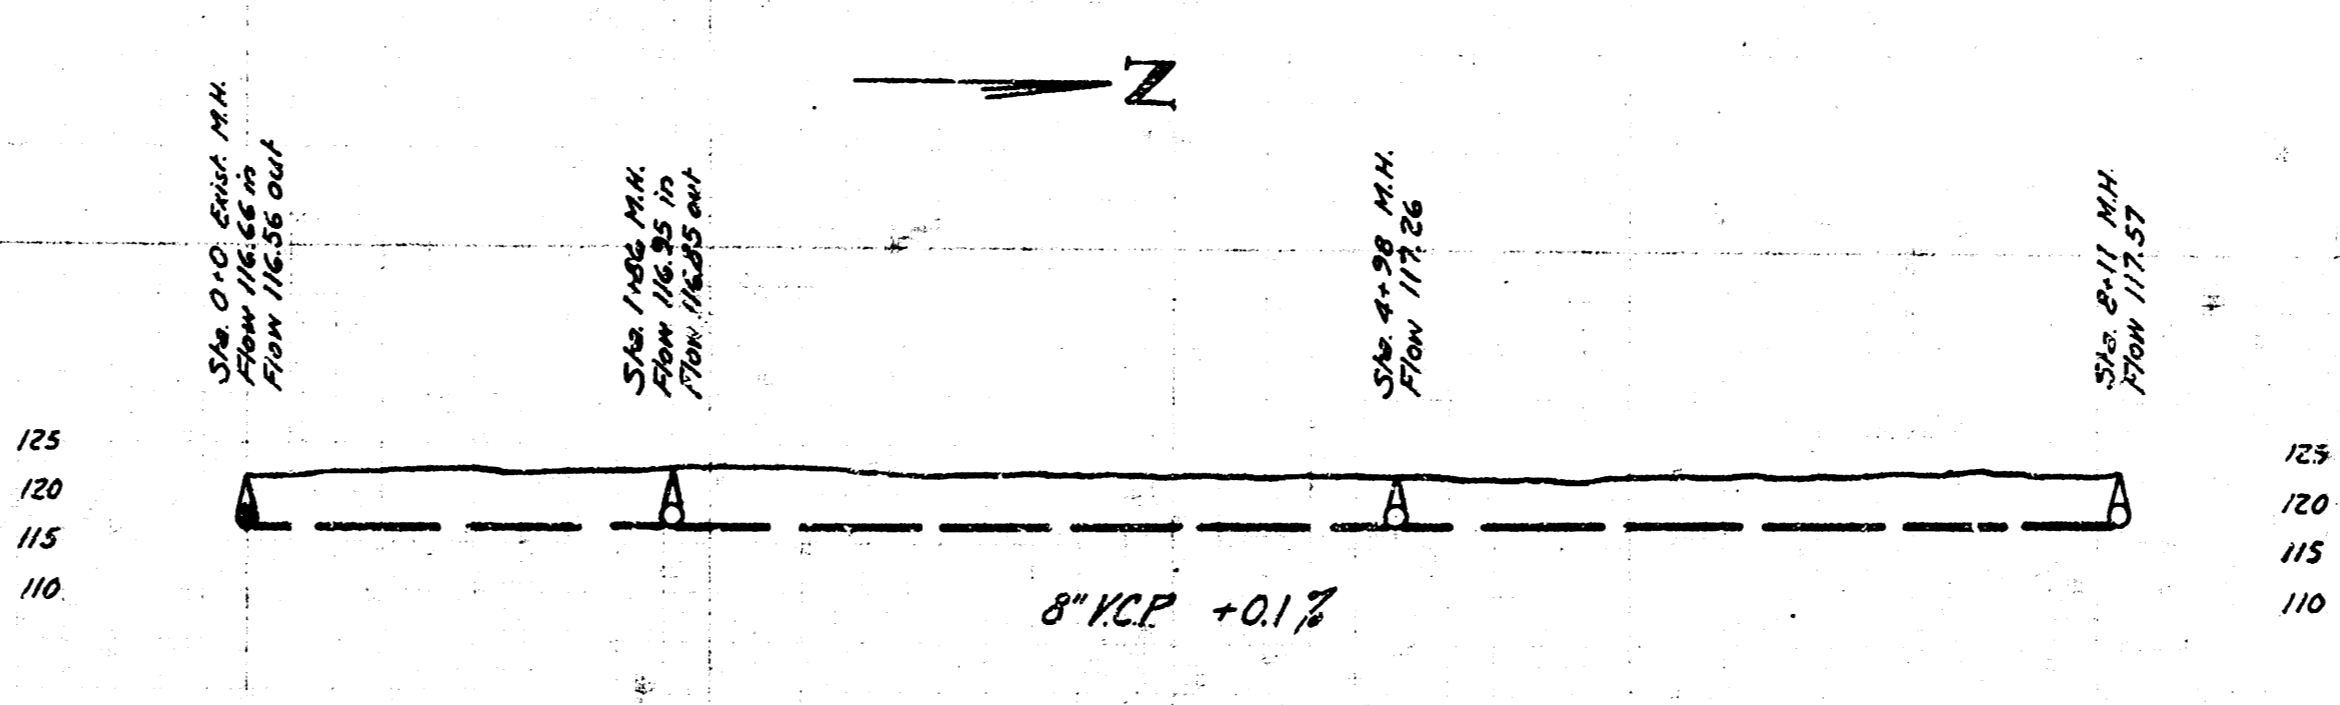

CITY OF PHILA. PA. MAY 1933
DEPARTMENT OF PUBLIC WORKS
ENGINEERING DIVISION
L.K. WHITE, CITY ENGINEER
JUNE 1946