
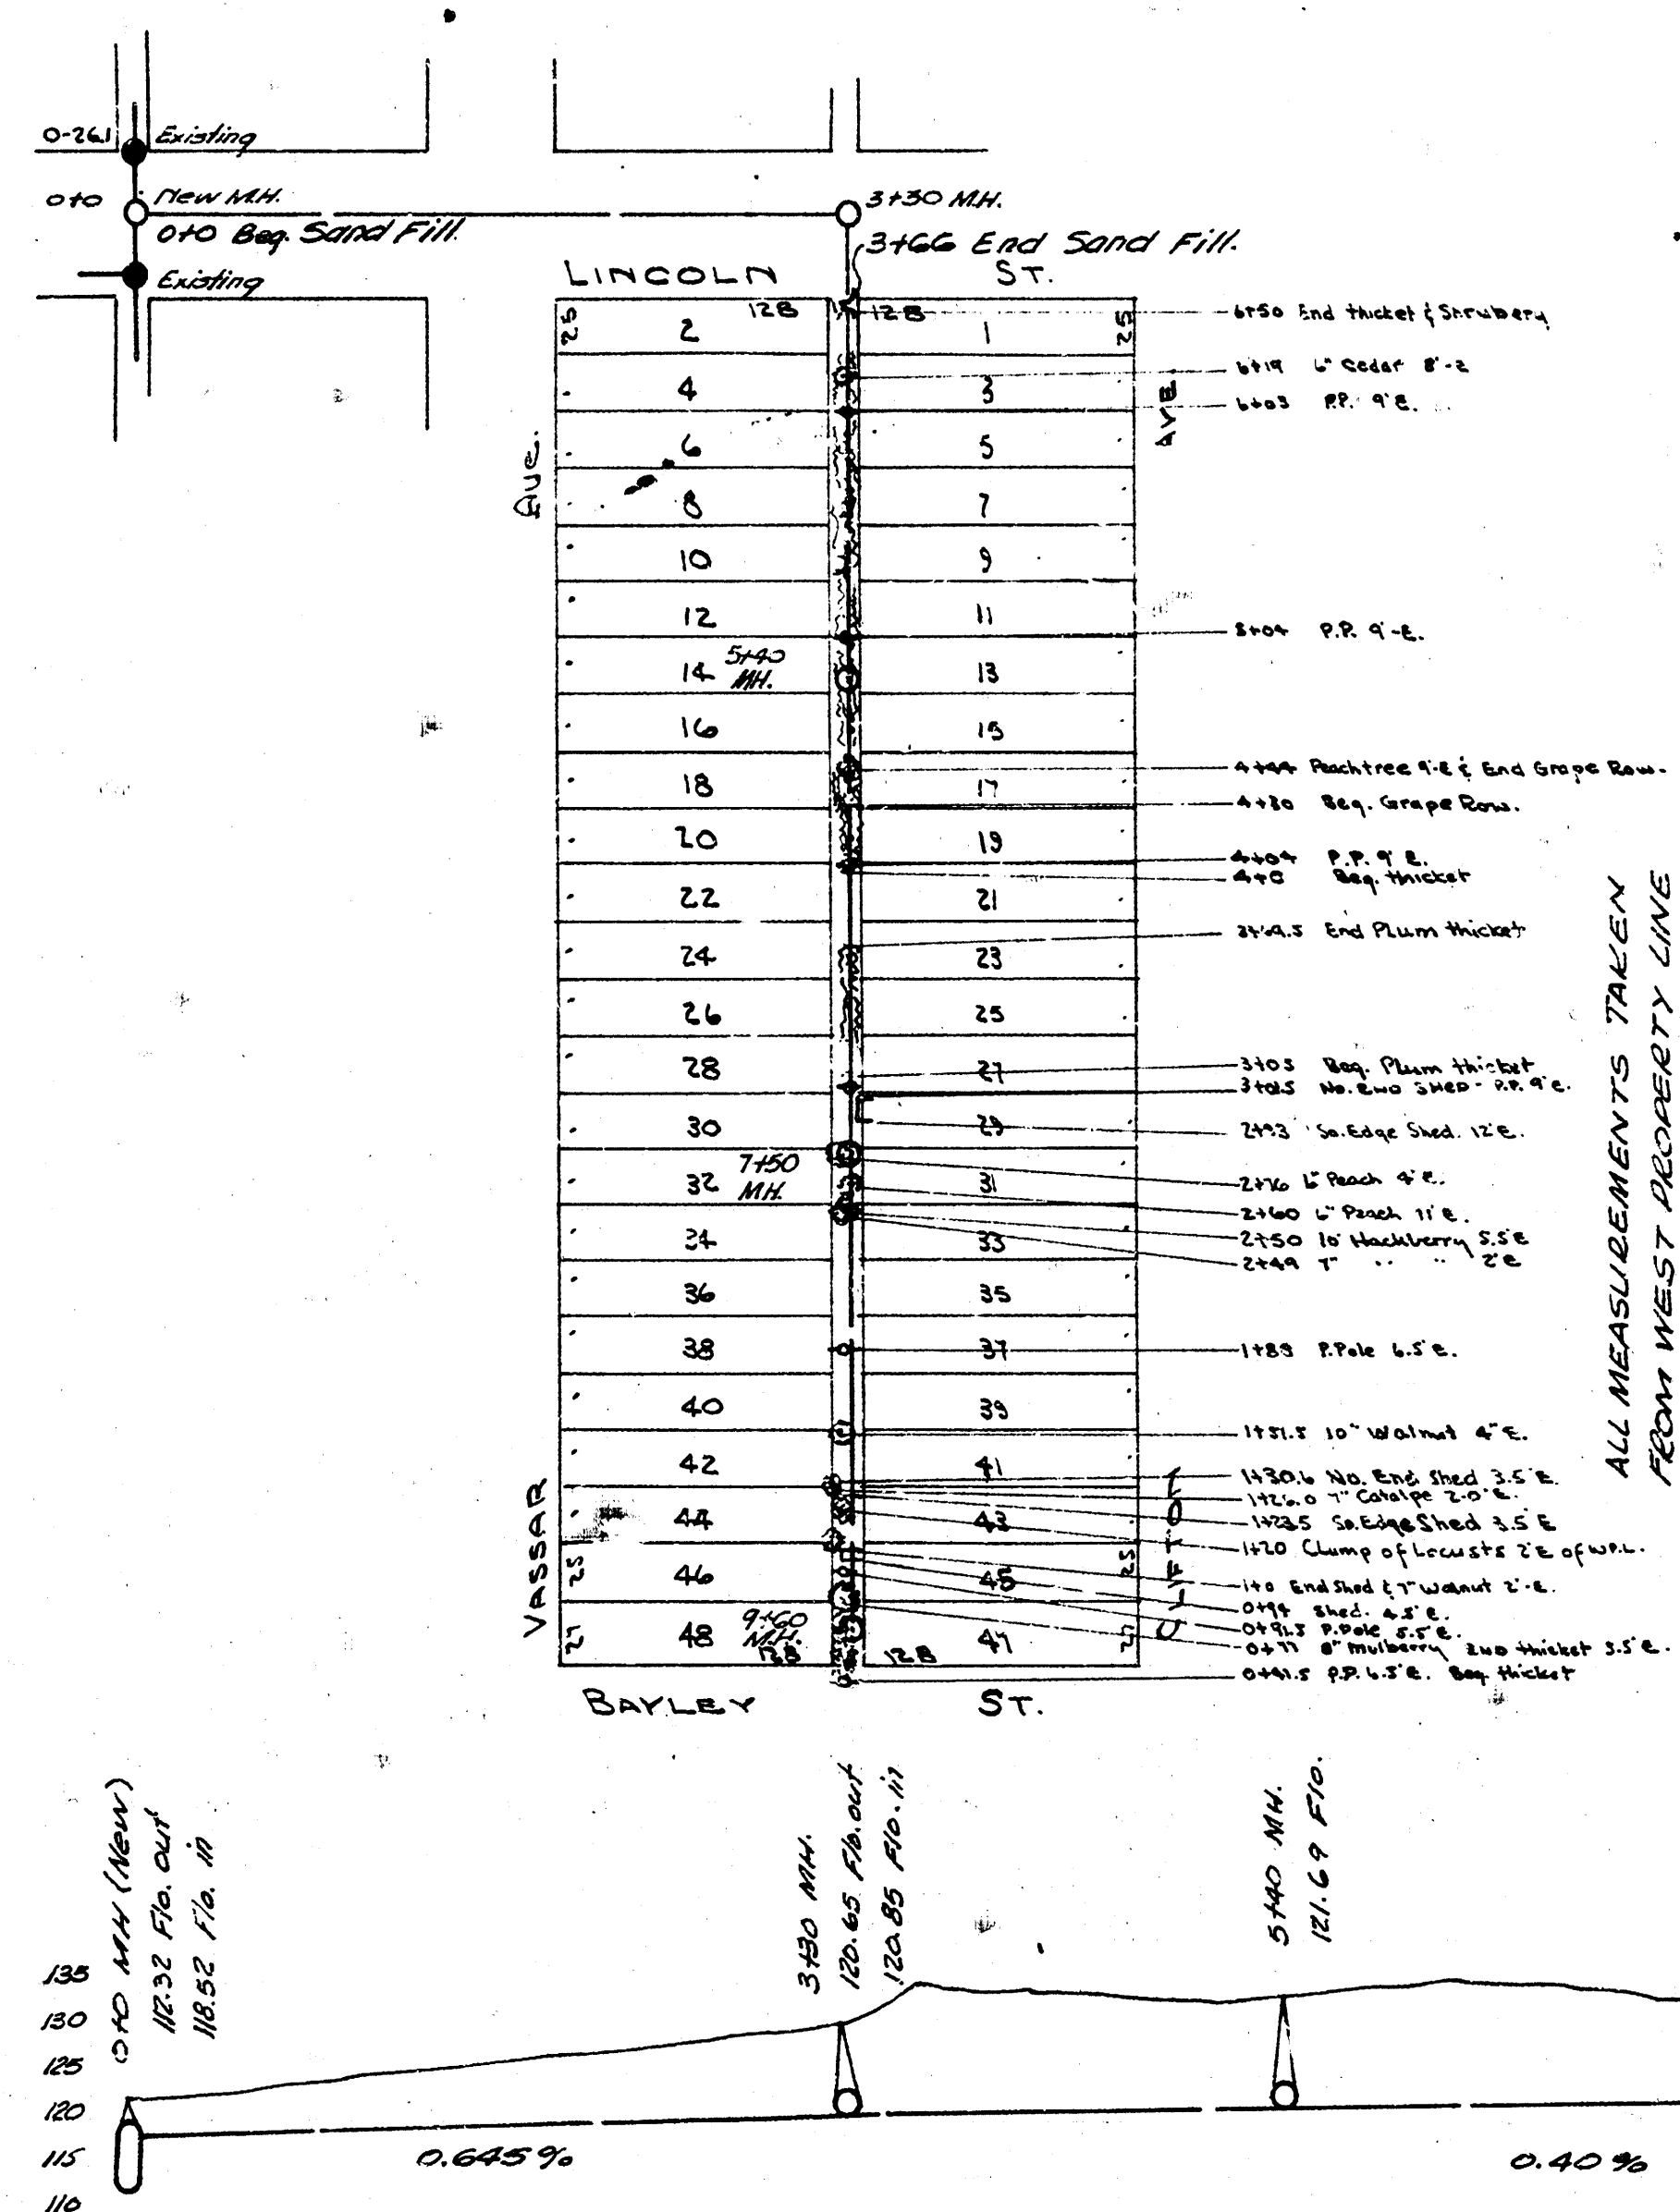


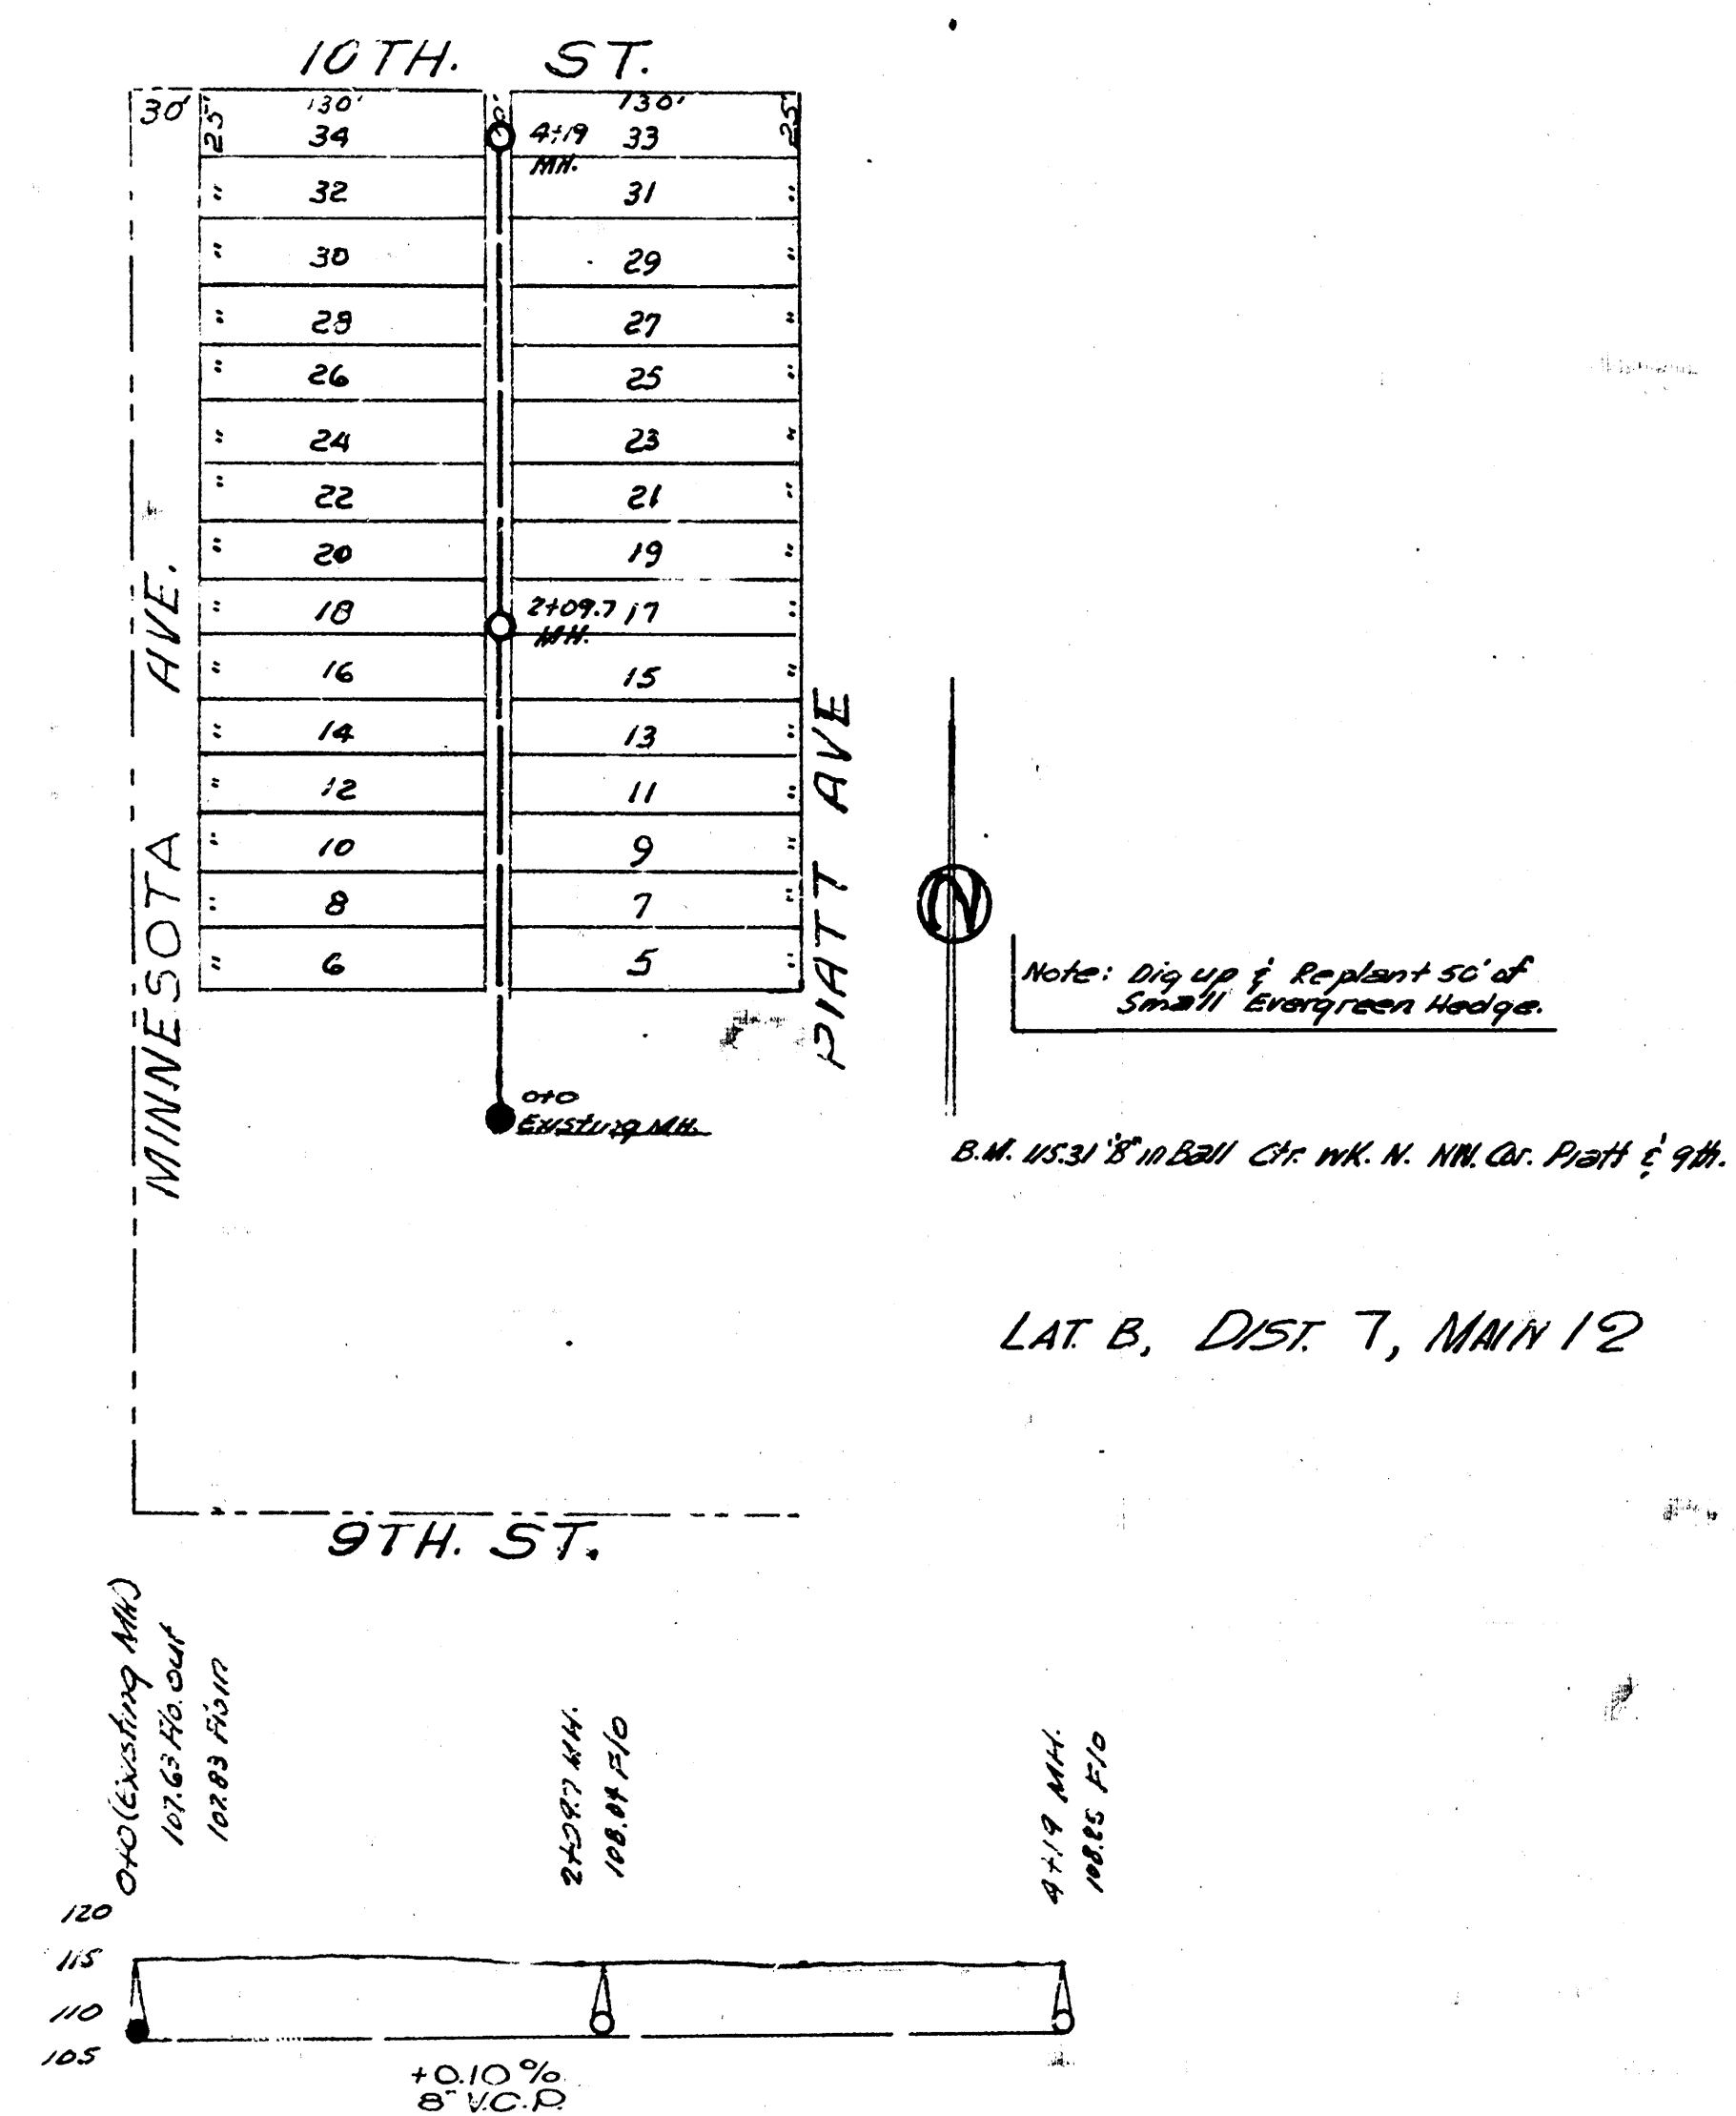

Detail Showing Grade Elevation Between Two Existing M.H.

LAT. B, DIST. 7, MAIN 12.
LAT. 12, DIST. 6, SS#12.
CITY OF WICHITA, KANSAS
L. White City Engineer
MARCH 1943 Proj. No. 227-33