



COUNTY	STATE	PROJECT NUMBER	FISCAL YEAR	SHEET NO.	TOTAL SHEETS
SEDGWICK	KANSAS	448-90281	2008	5	13

LIST OF TRAFFIC CONTROL DEVICES *

MUTCD DEVICE NO.	NO.	FLASHERS		REMARKS	DELINEATORS & CHANNELIZATION DEVICES						
		TYPE A	TYPE B		DEVICE	NO.	SIZE	FLASHERS			
					TYPE A	TYPE B	TYPE C				
W20-1	2										
G20-2	2										
BARRICADES											
TYPE III											
TYPE II											
TYPE I											
DRUMS											
SLIM LINE CHANNELIZERS											
CONES											
TUBES											
VERTICAL PANELS											
SINGLE											
BACK TO BACK											
PAVEMENT MARKING					WHITE	YELLOW					
4" BROKEN (Lin. Ft.)											
4" SOLID (Lin. Ft.)											
TEMPORARY STRIPING (Line Mile)											

* FOR INFORMATION ONLY

SEE SHEET NO. ___ & ___ FOR TRAFFIC CONTROL NOTES

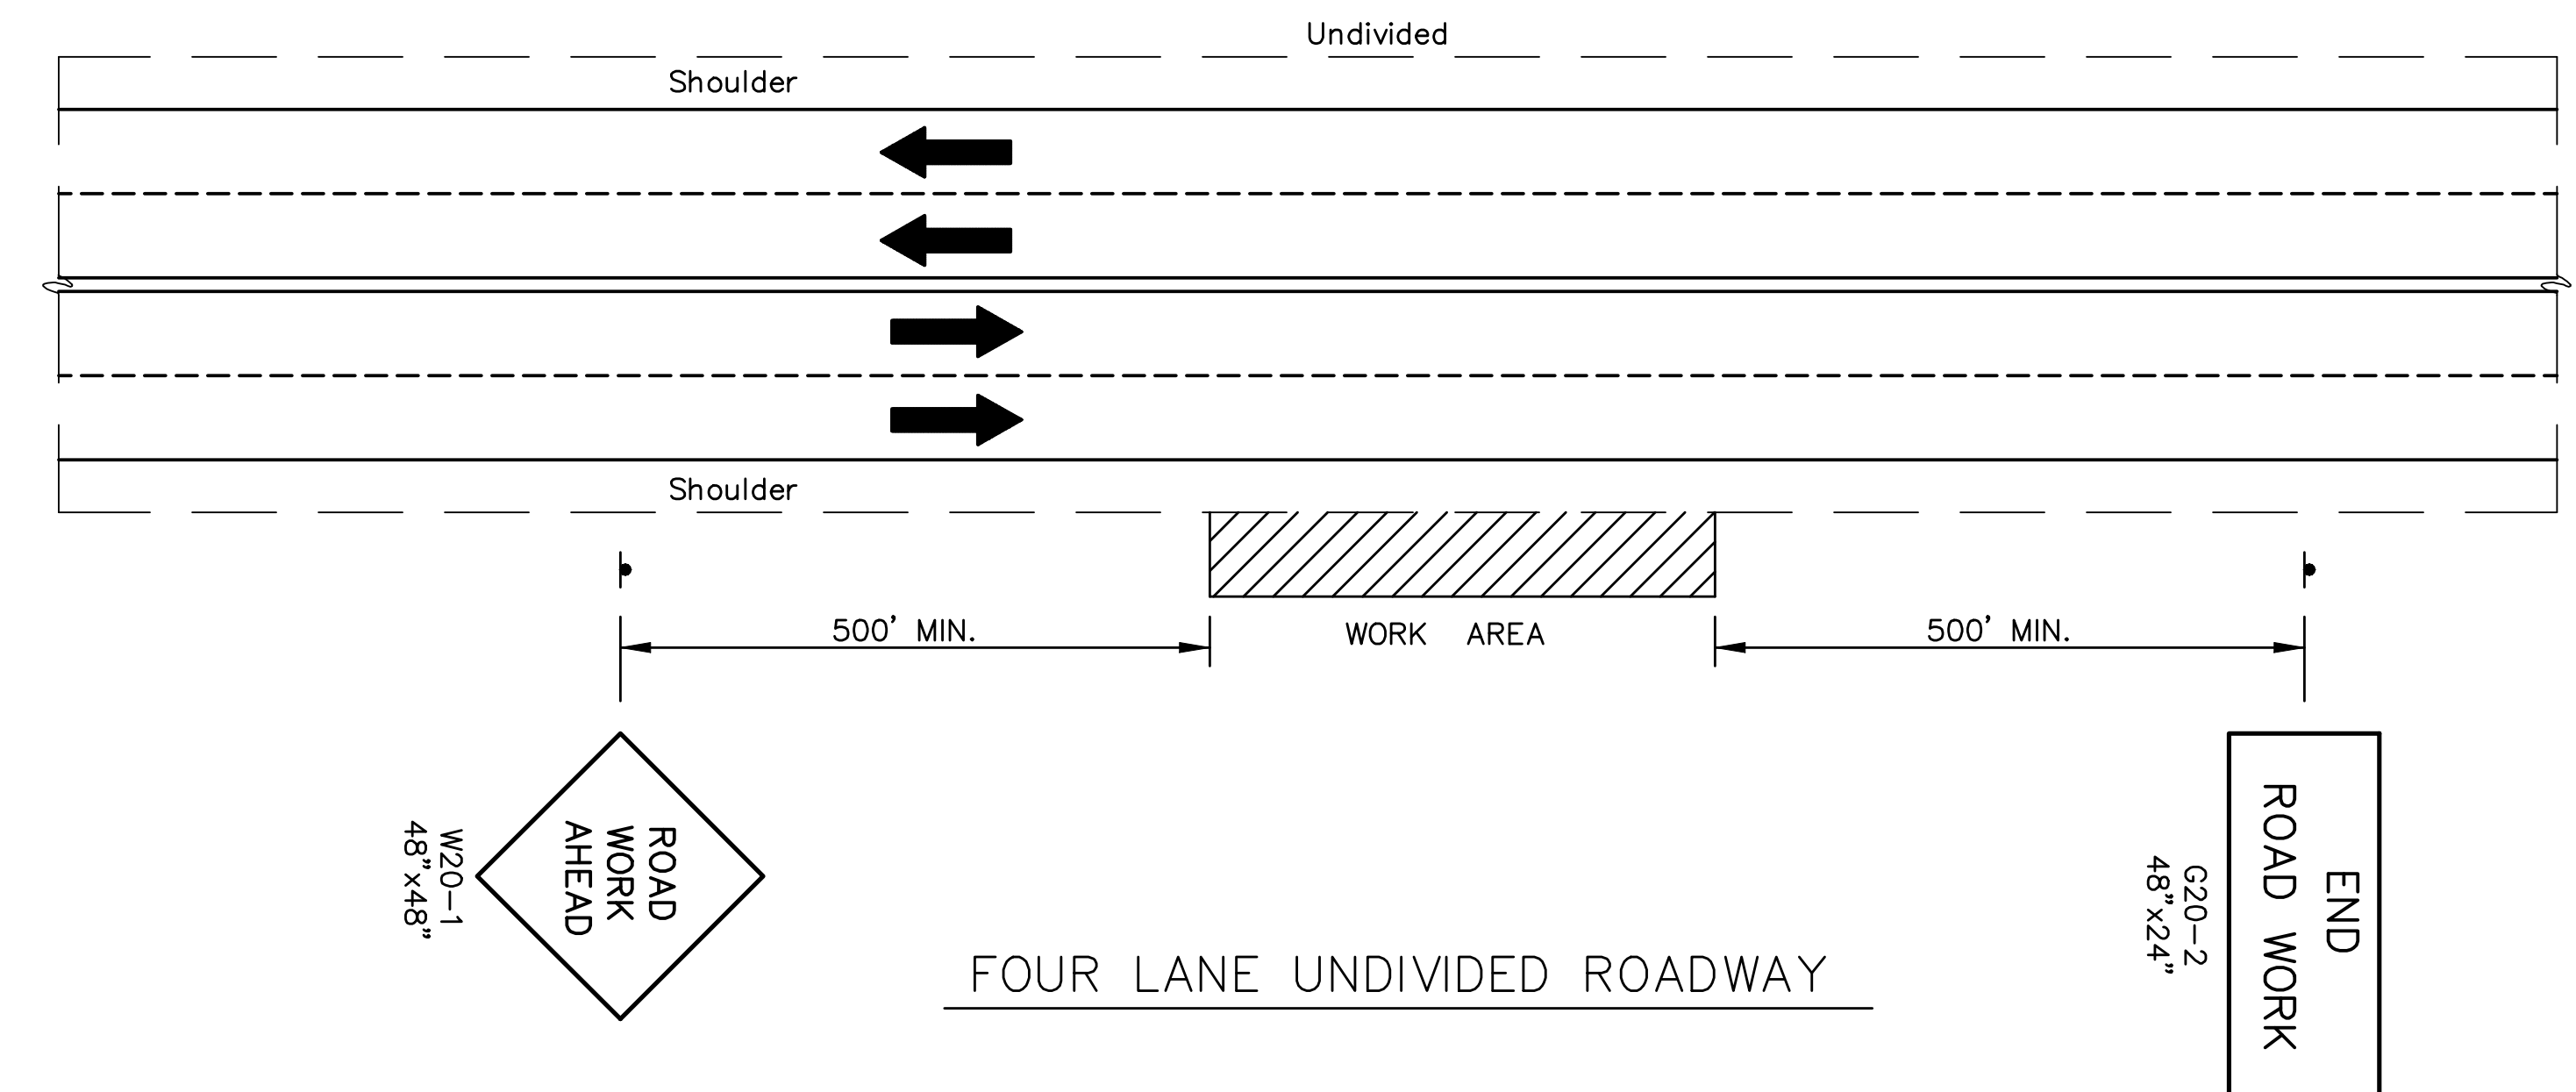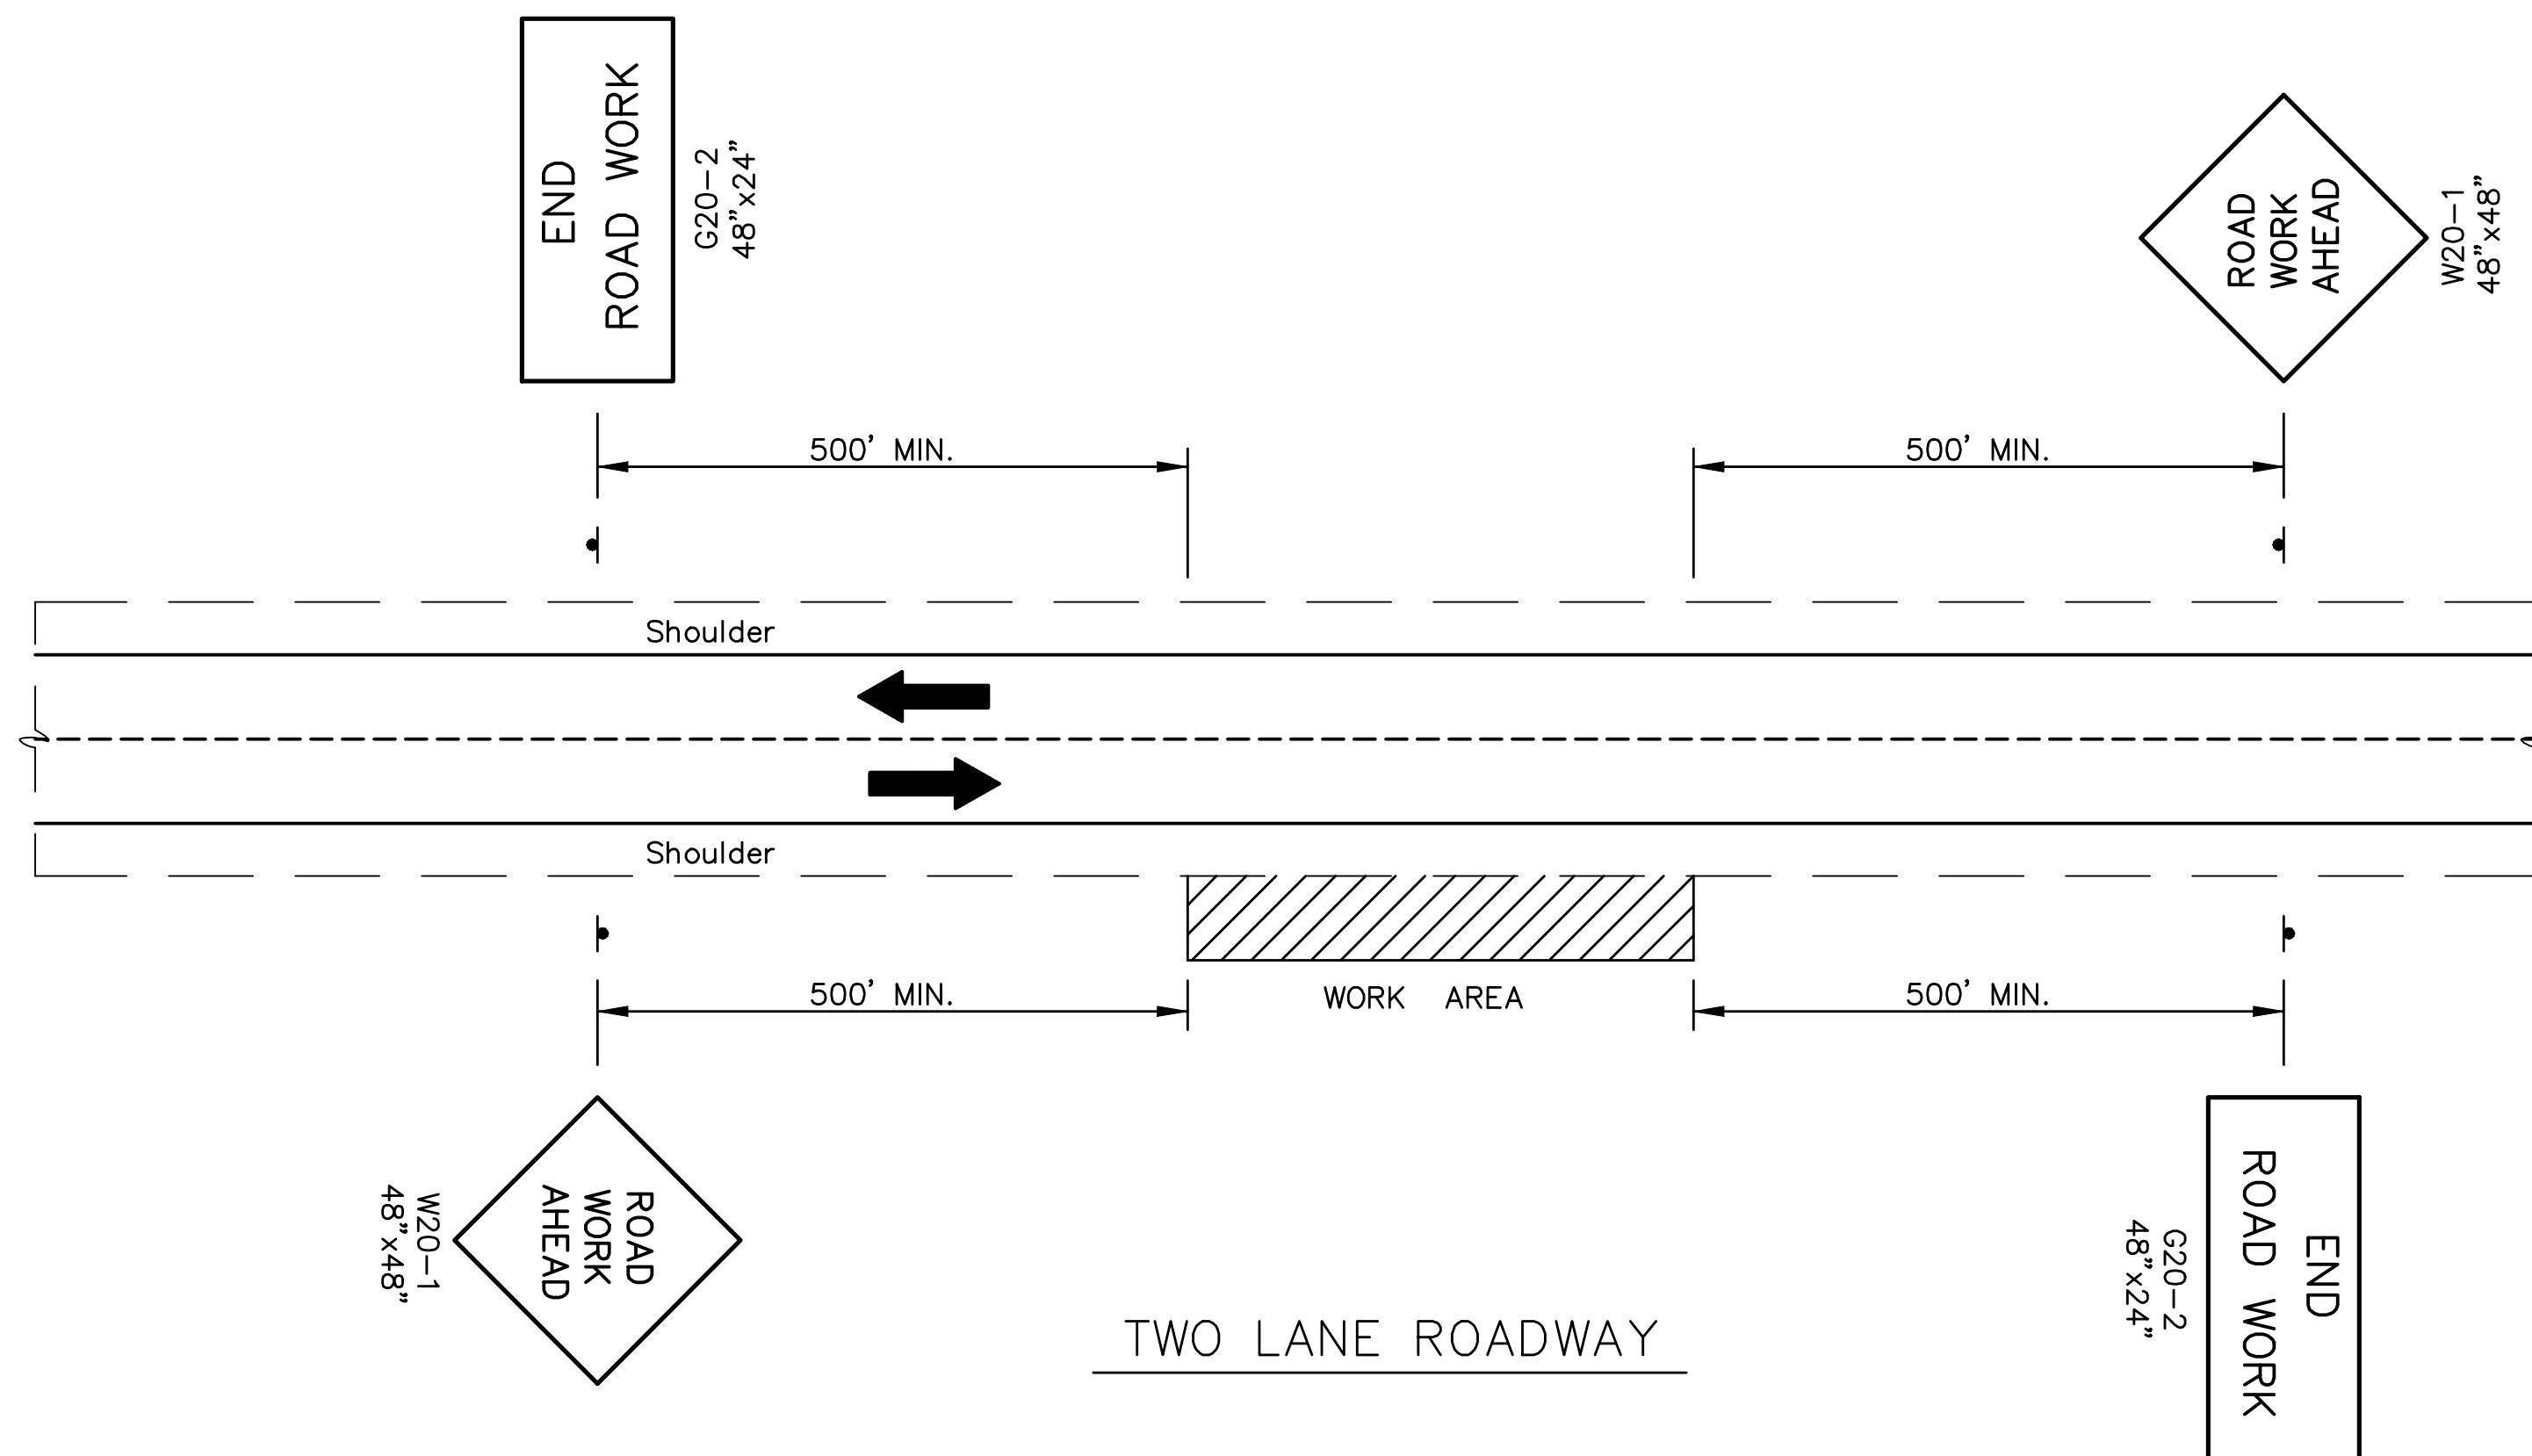

TRAFFIC CONTROL PLAN
FOR CONSTRUCTION WORK AT OFF SHOULDER LOCATIONS

Rev.	Date	Description	By	Chk
TRAFFIC CONTROL PLAN FOR CONSTRUCTION WORK AT OFF SHOULDER LOCATIONS TWO AND FOUR LANE ROADWAY TC 4-0				
PREPARED BY SEDGWICK COUNTY PUBLIC WORKS HIGHWAY DEPARTMENT				
DAVID C. SPEARS, P.E.			DIRECTOR/COUNTY ENGINEER	
REVISED	SCALE	DESIGNED	DRAWN	CHECKED
	NONE	M.R.B.	D.R.S.	M.R.B.
	DATE	5/1986	4/2005	4/2005
DWG: Q:\Blocks\Std\TC4-0.dwg				