
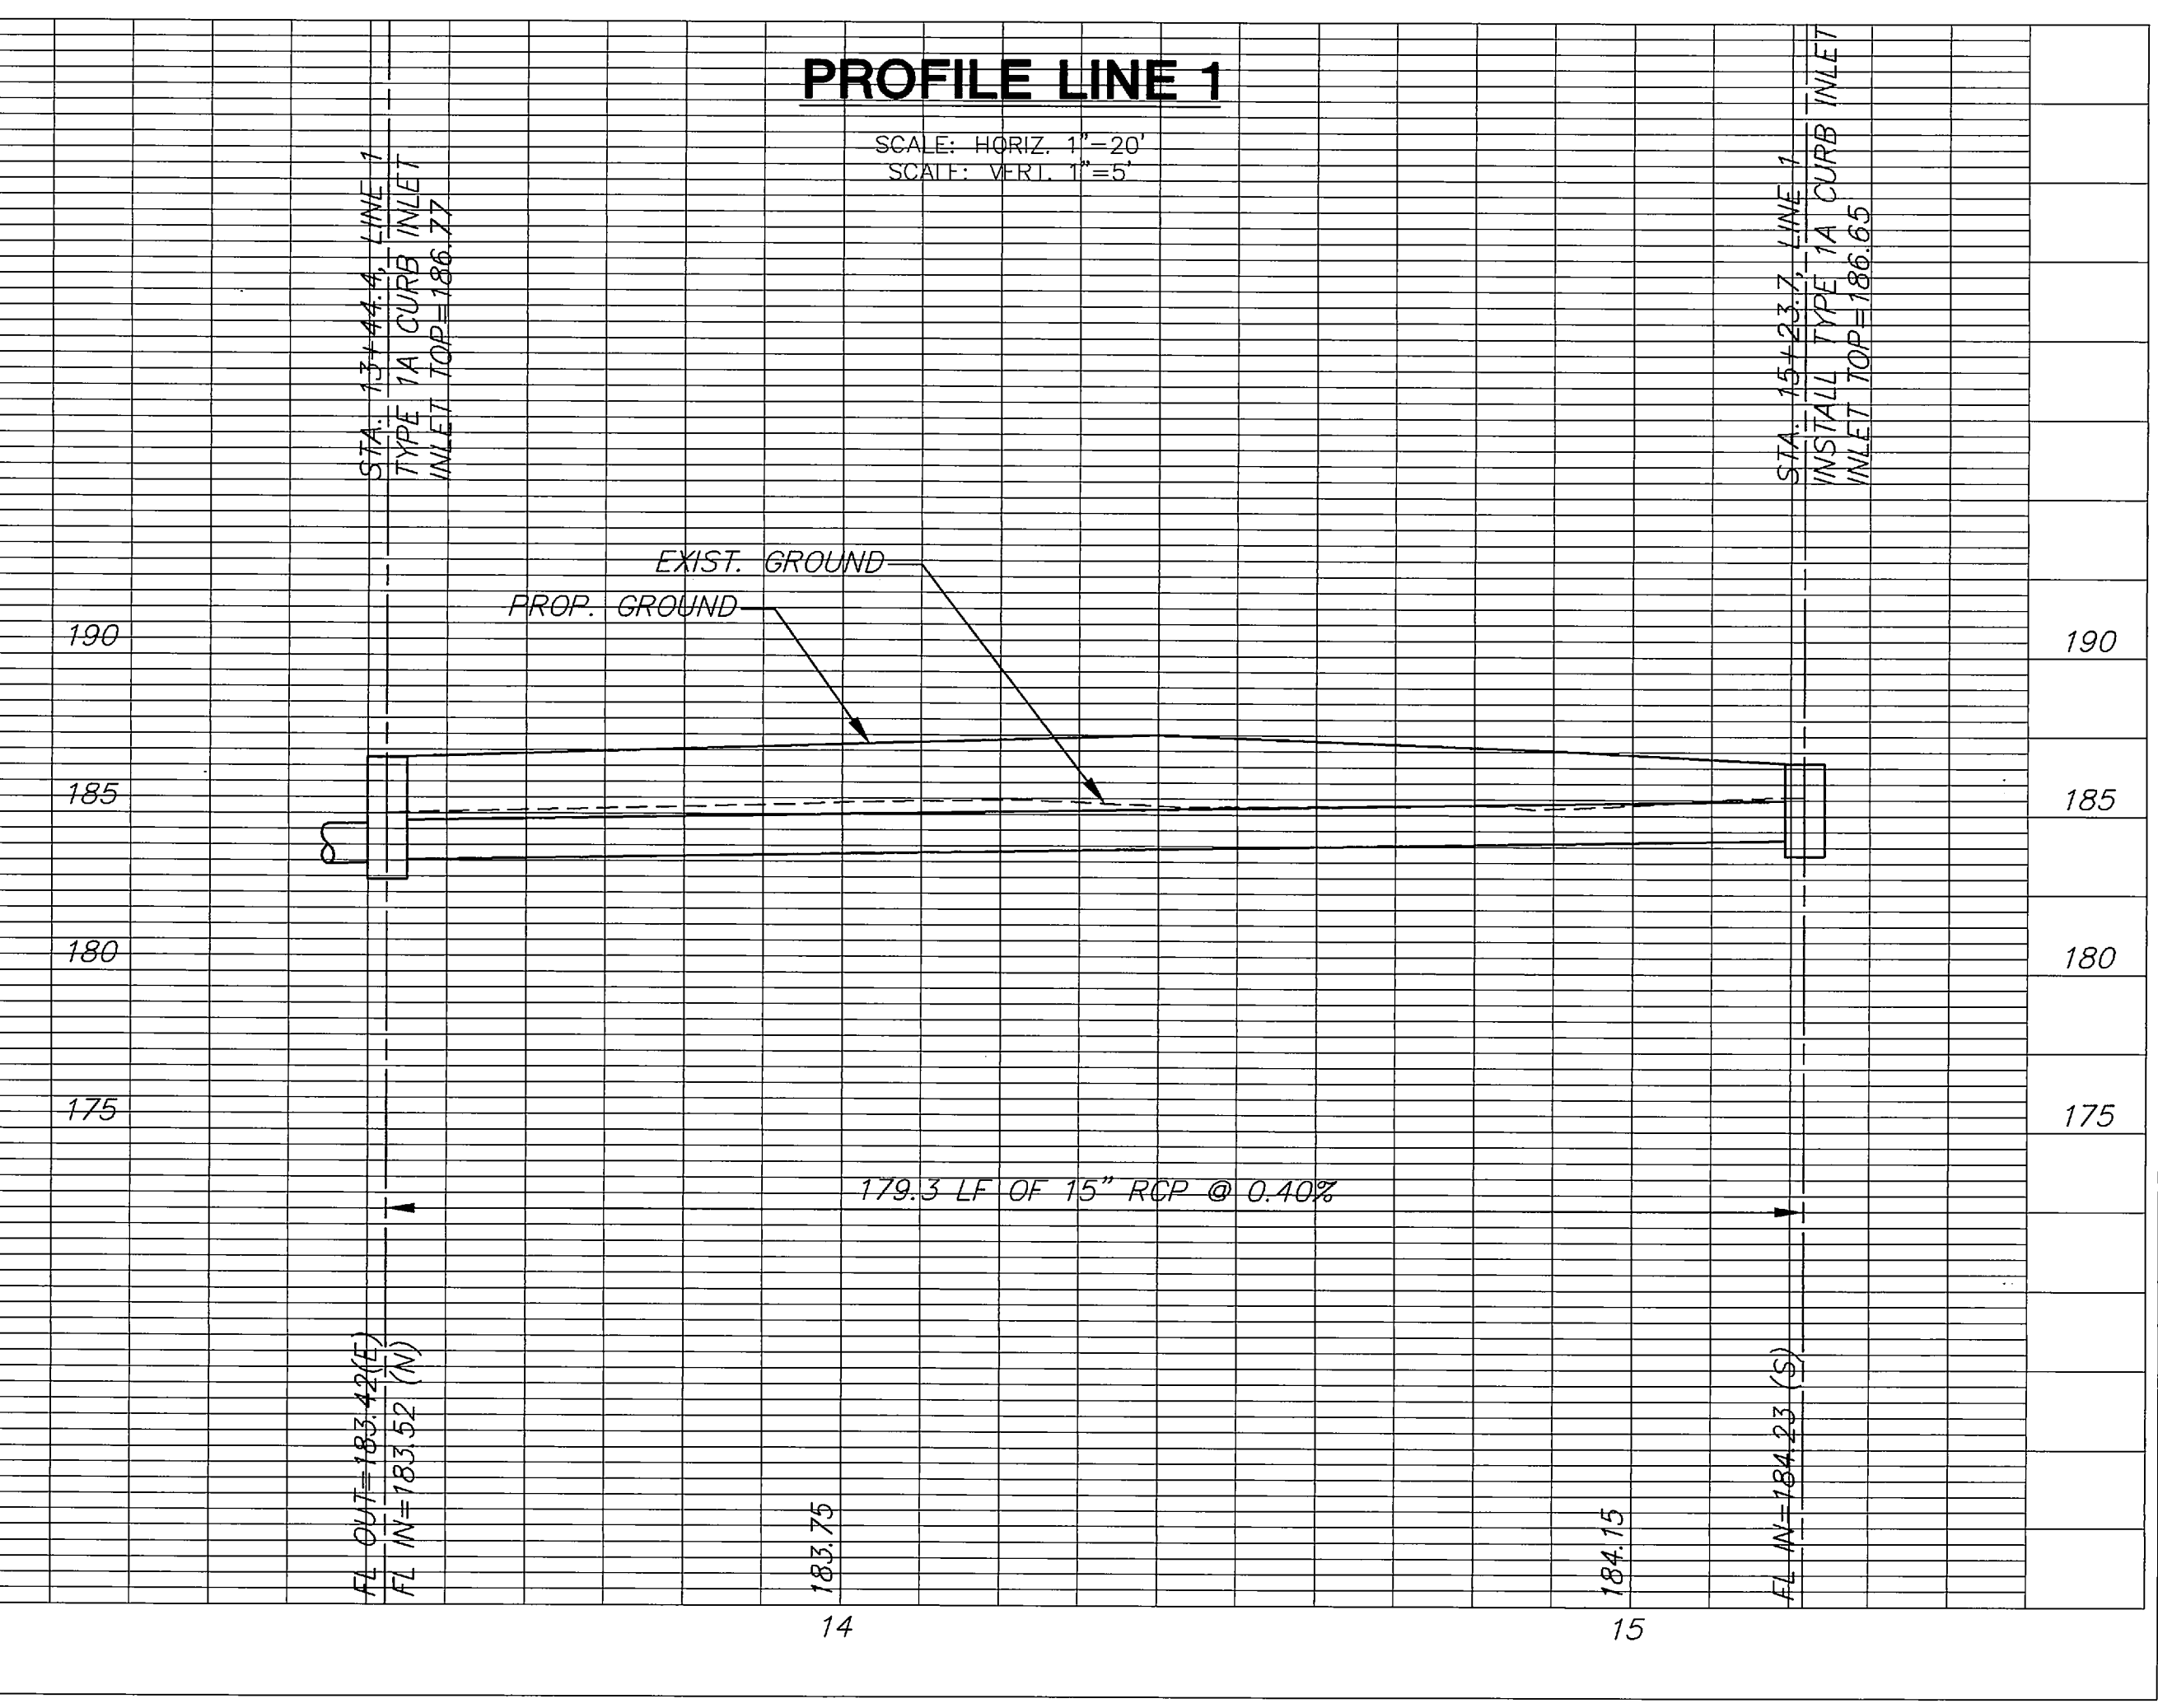
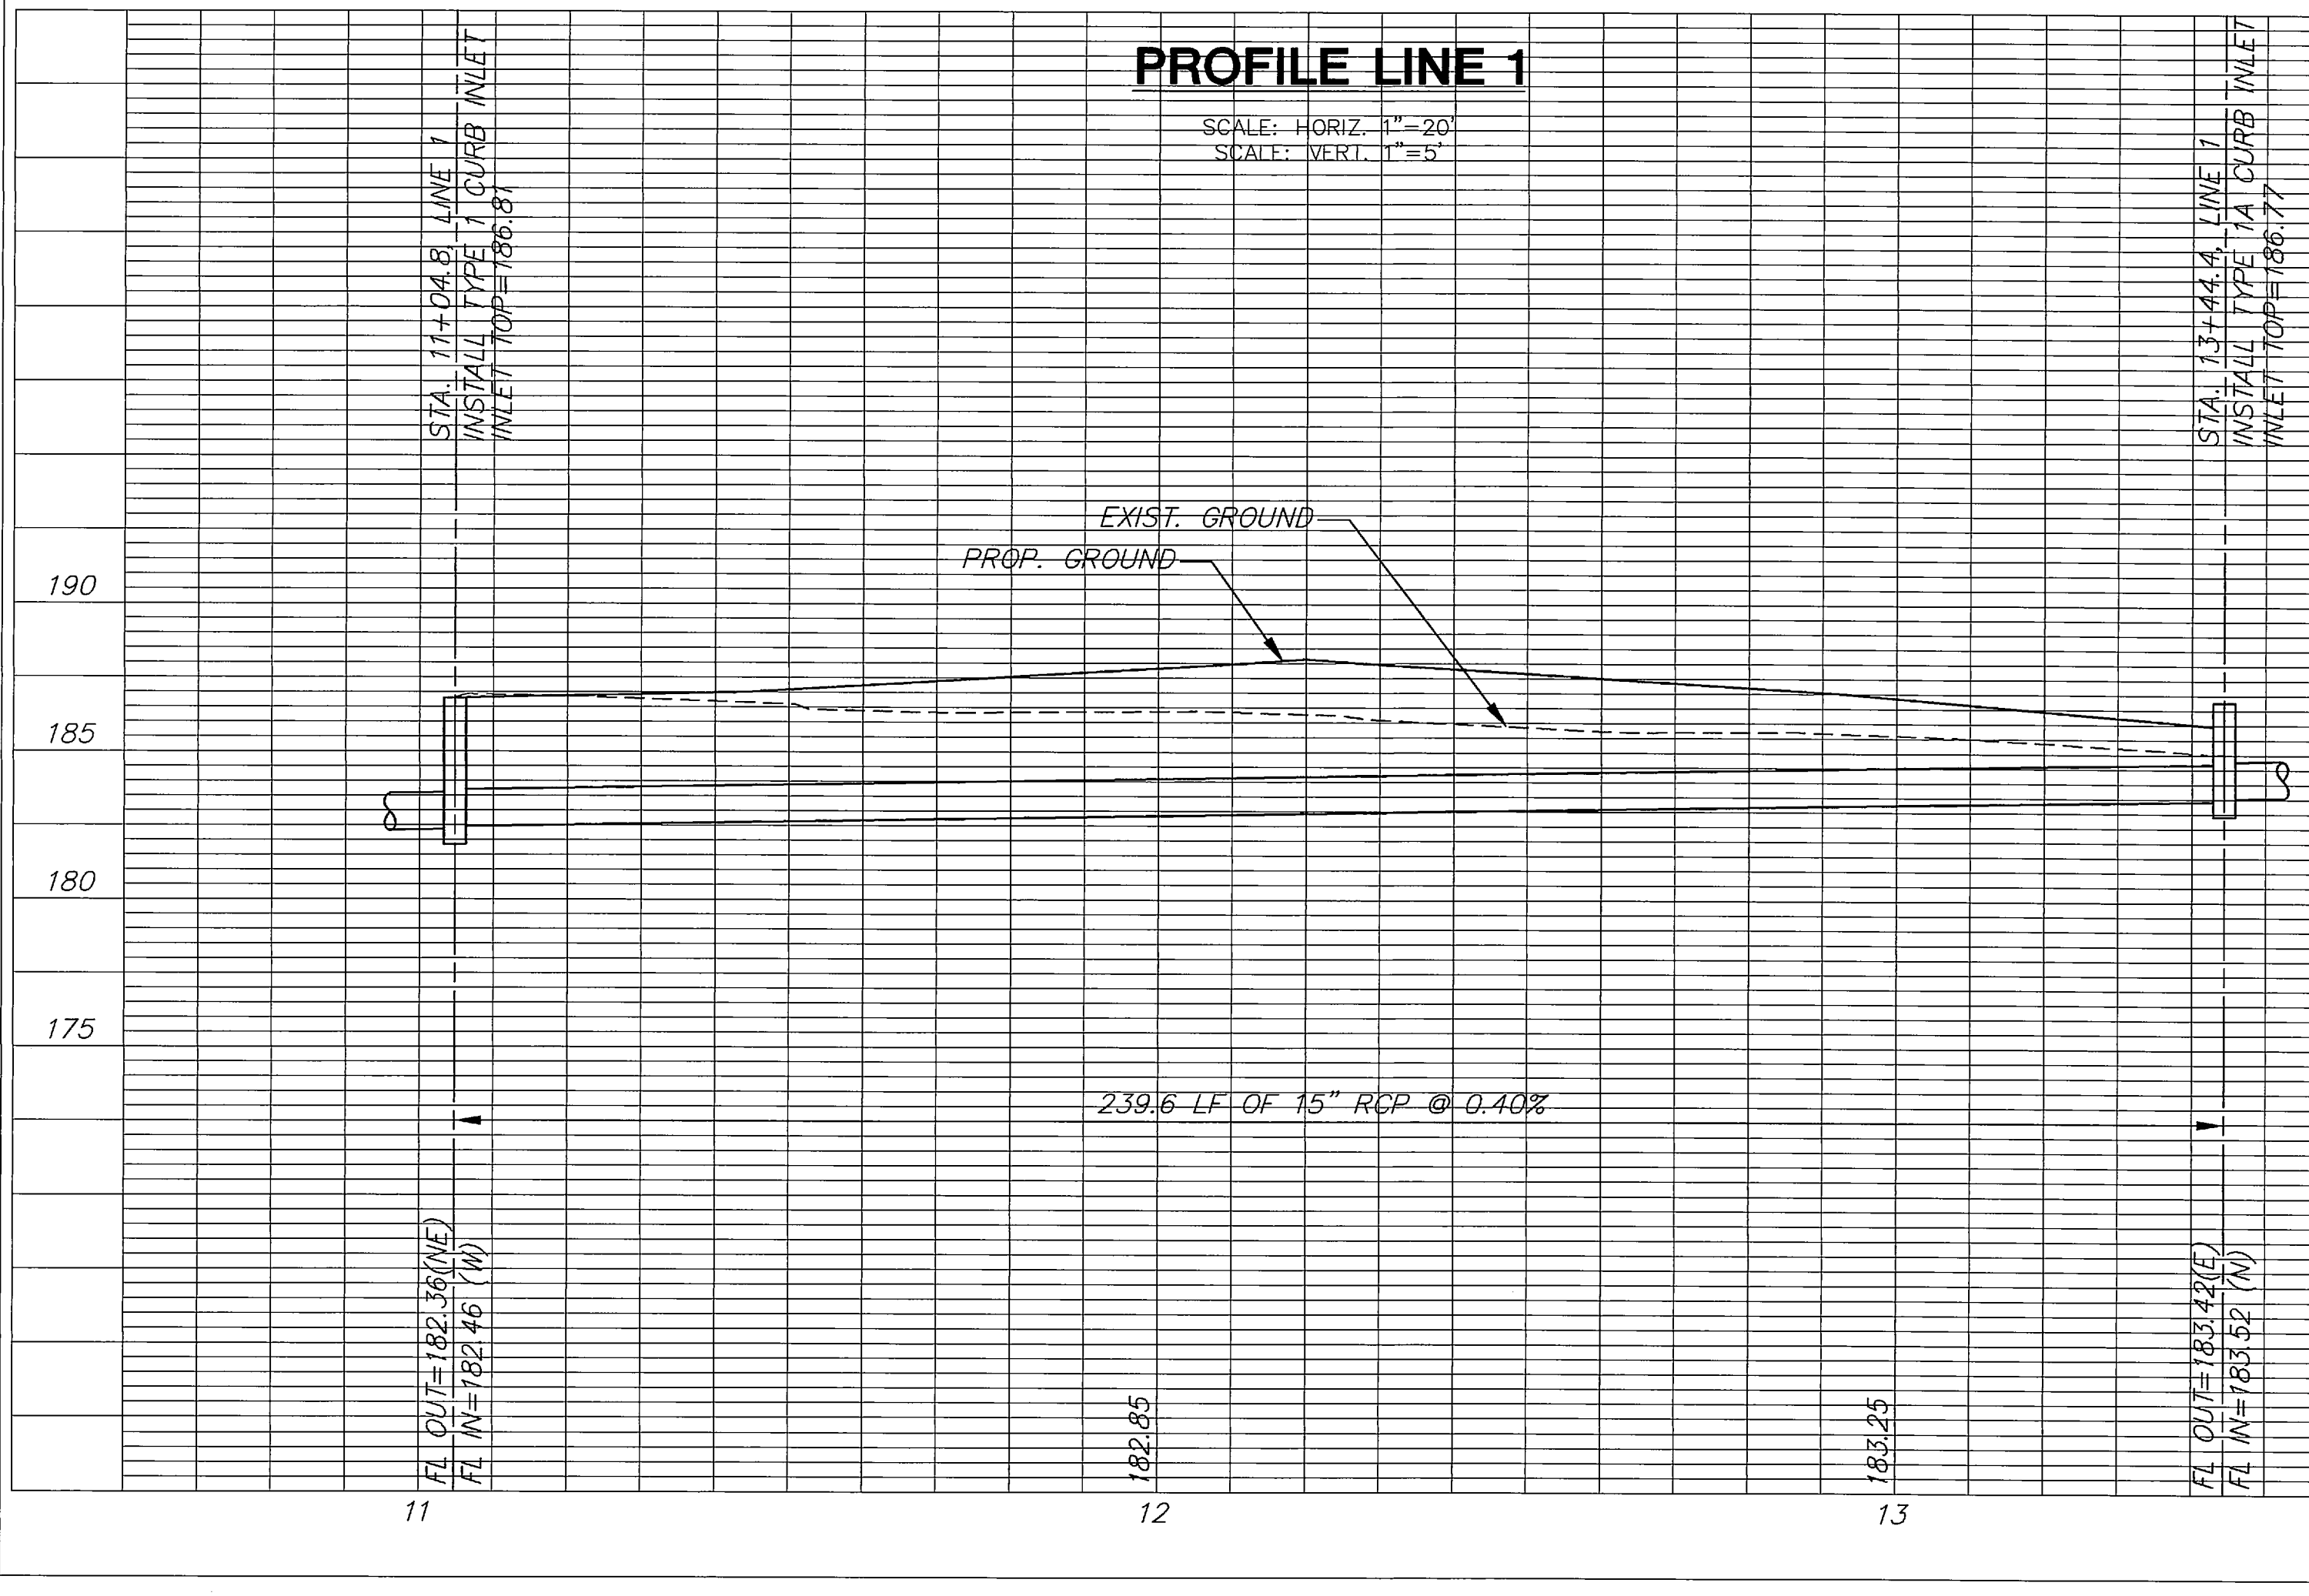
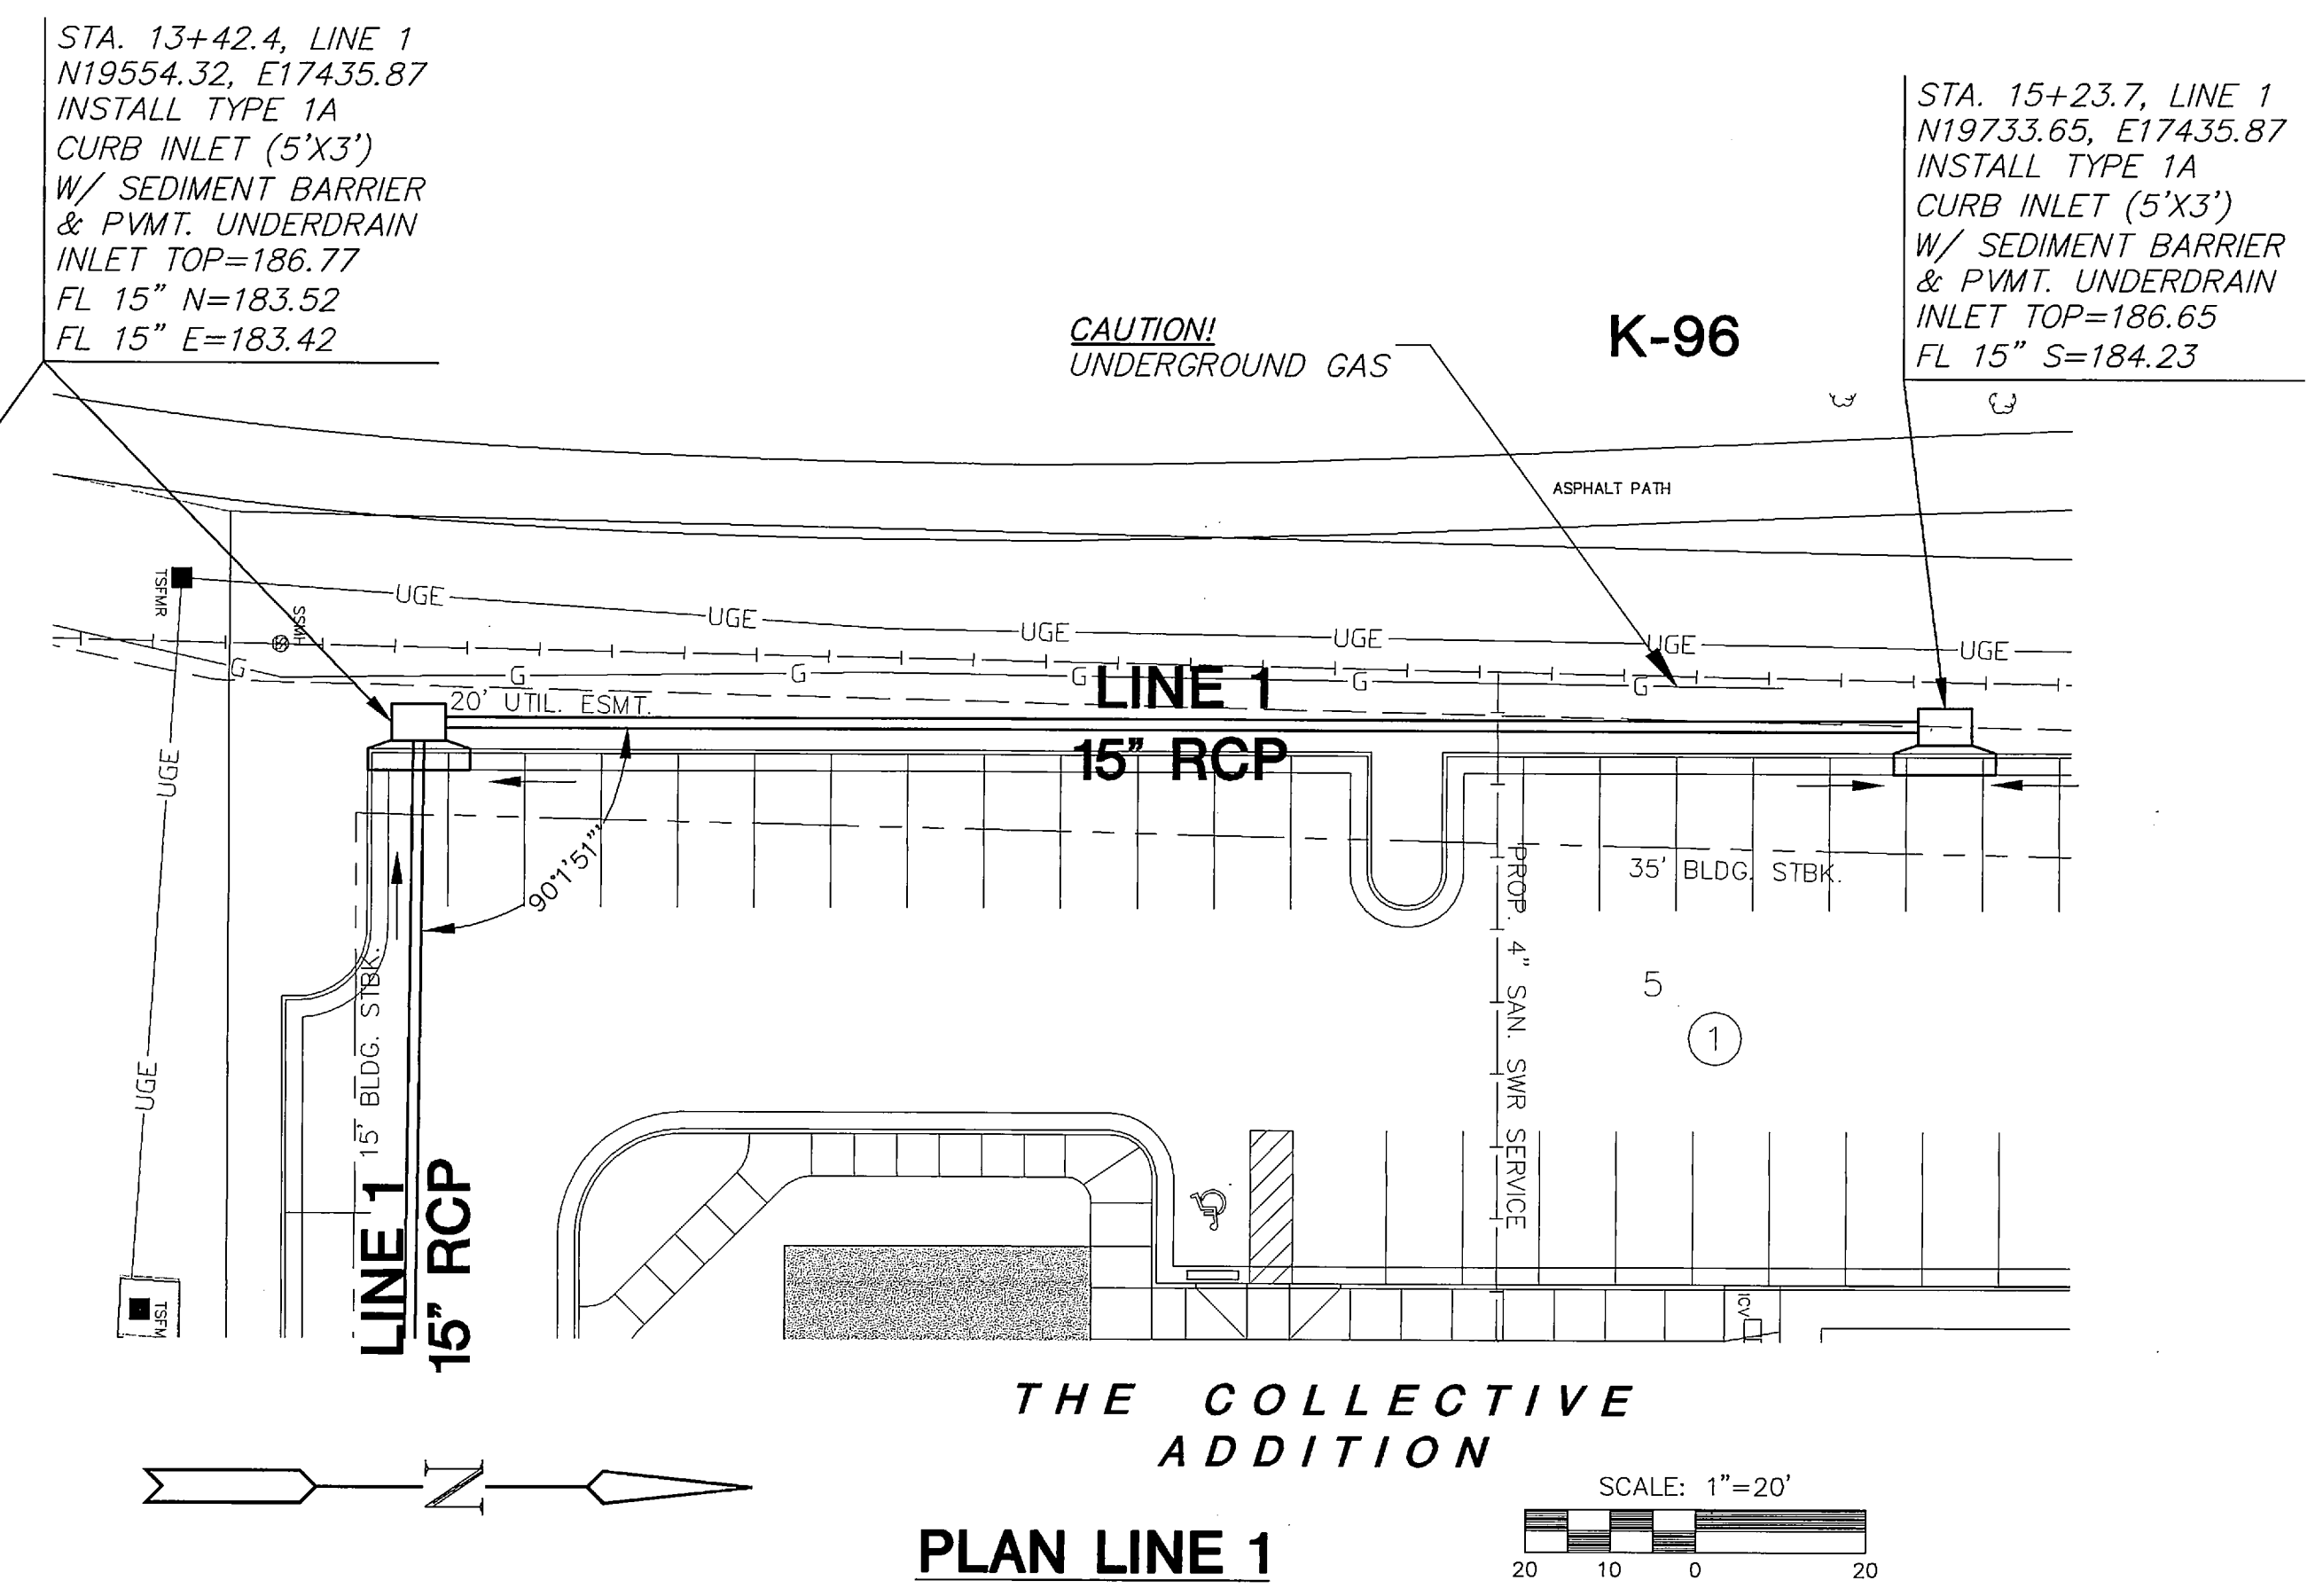


STORM WATER SEWER PLANS
WICHITA ORTHO-PEDO
 LOT 5, BLOCK 1 COLLECTIVE ADDITION

LINE 1	
SHEET TITLE	07663
PROJECT NUMBER	
DESIGN BY	SRS
DRAWN BY	JWC
CHECKED BY	MAB
ISSUED	October 2007
REVISED	
SHEET NO.	2 of 2

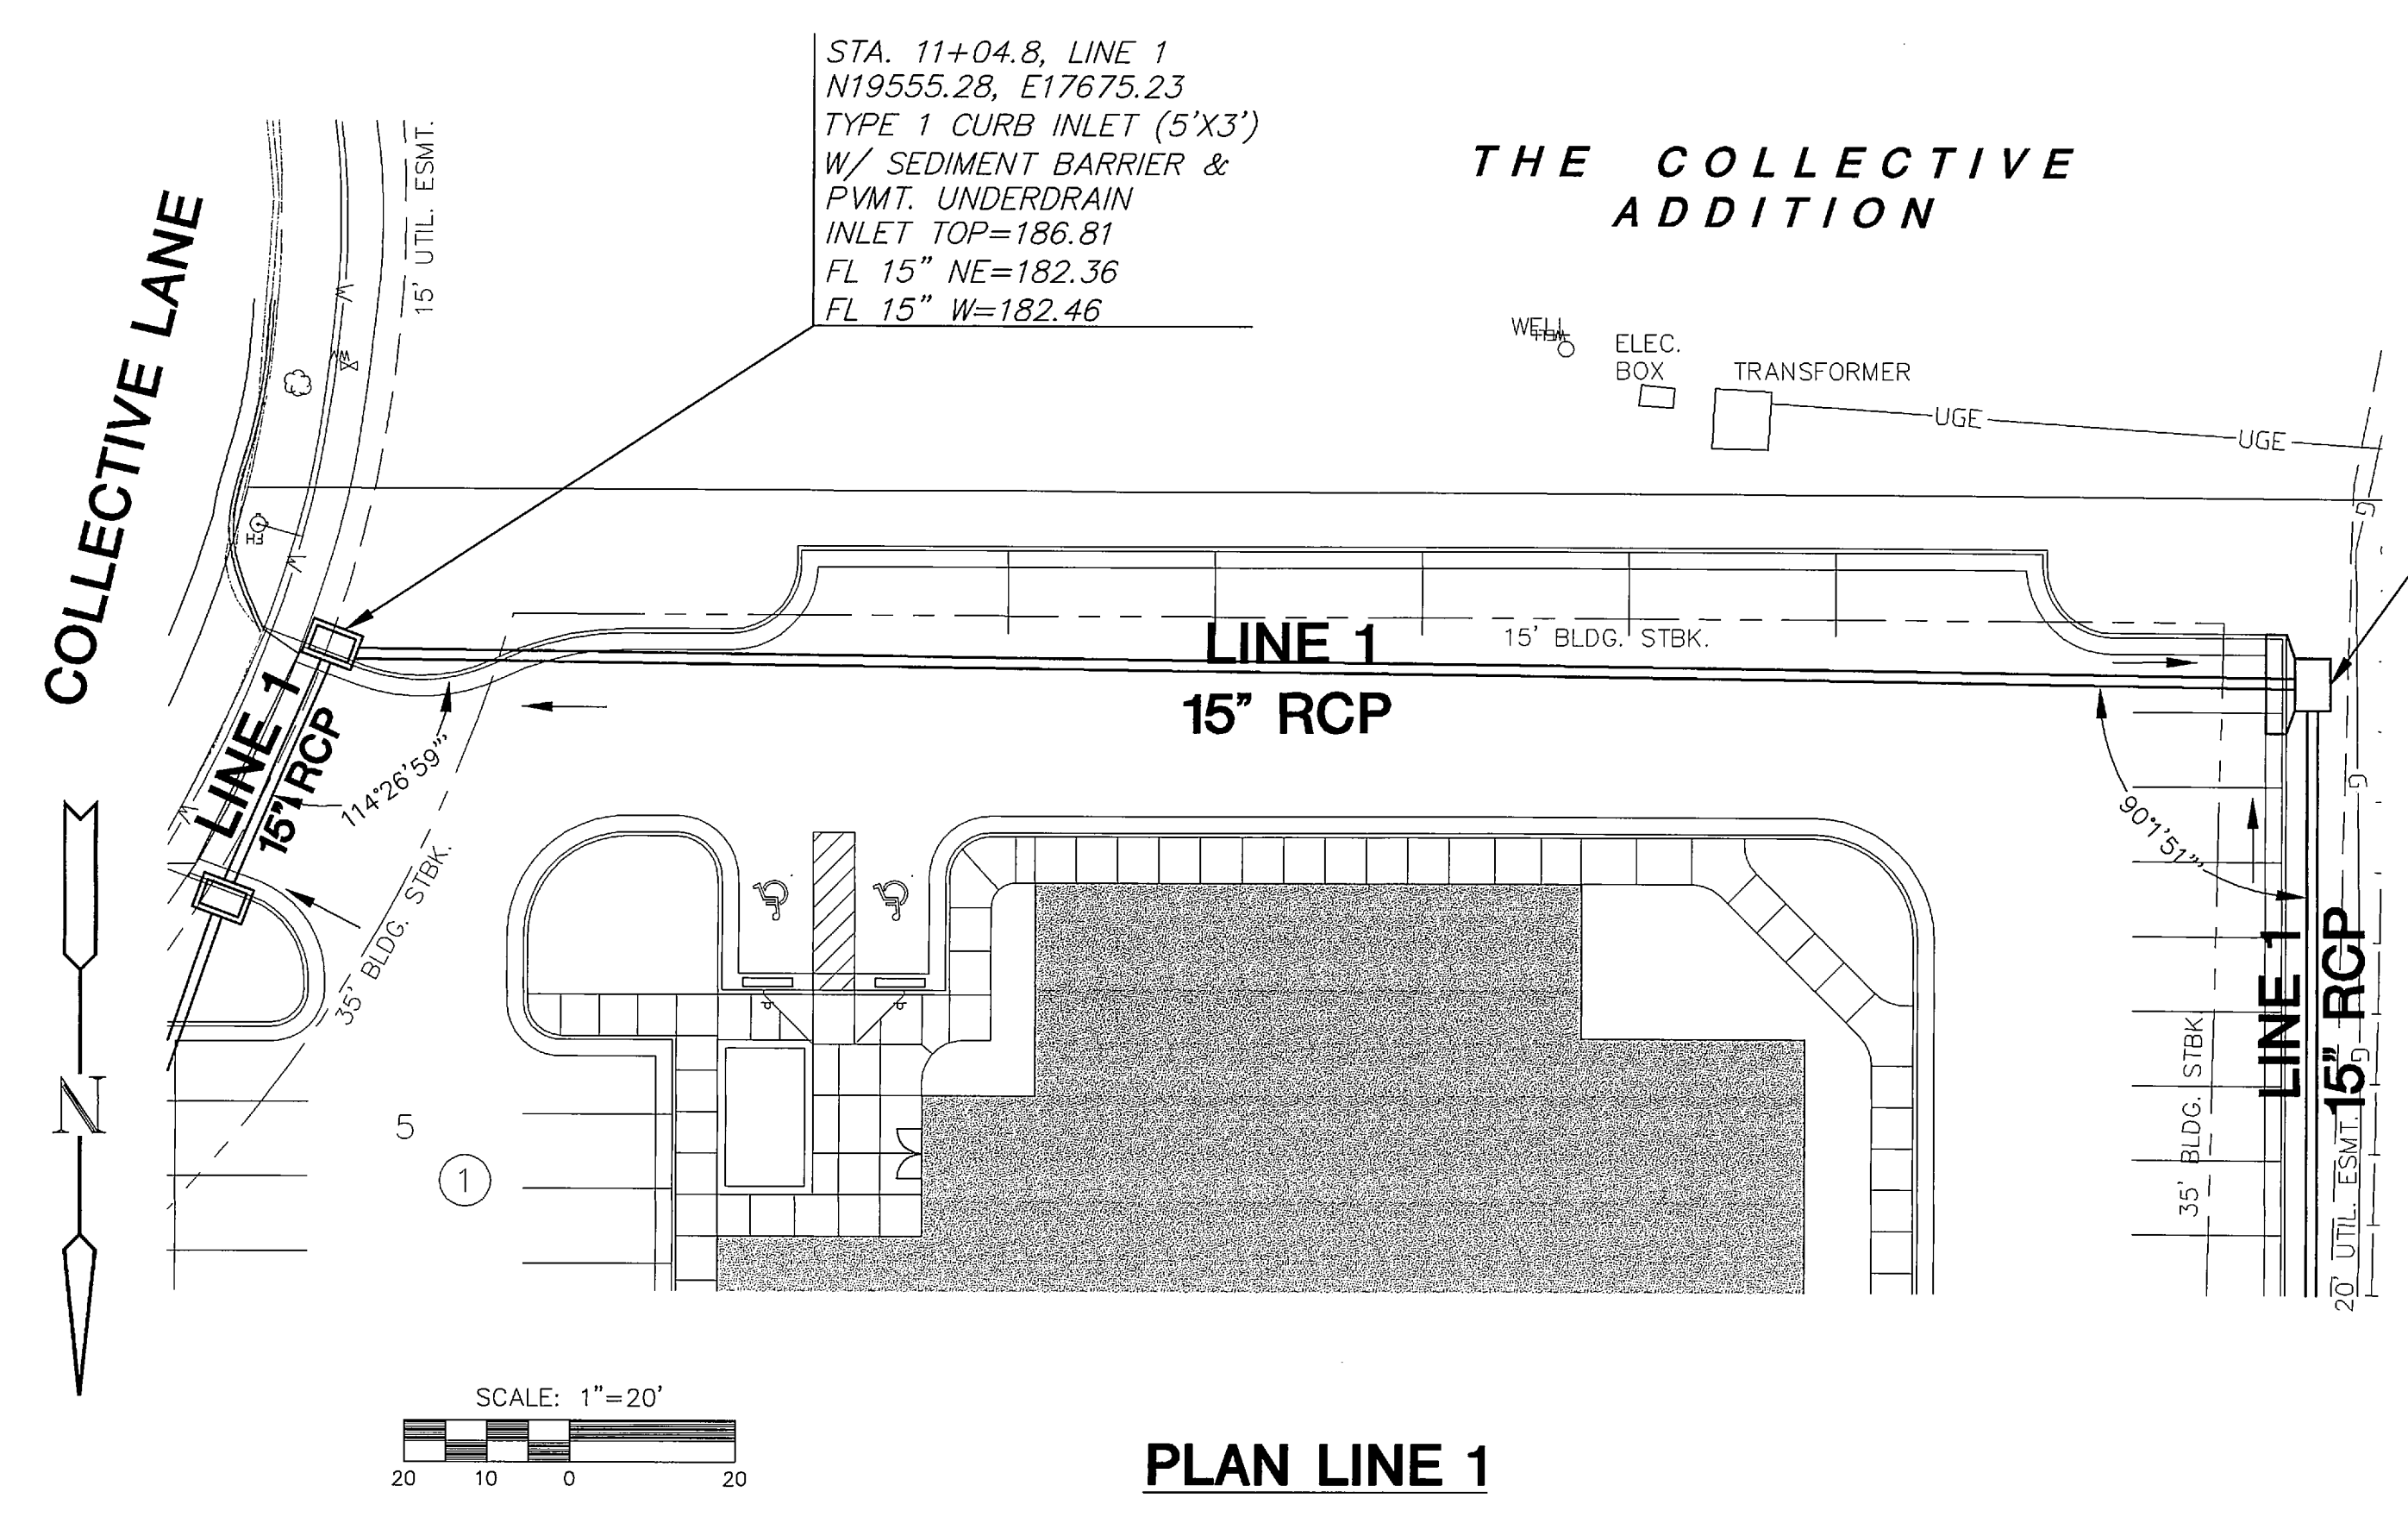

PLOTTED: Friday, October 12, 2007 @ 08:04AM