



2+96.39

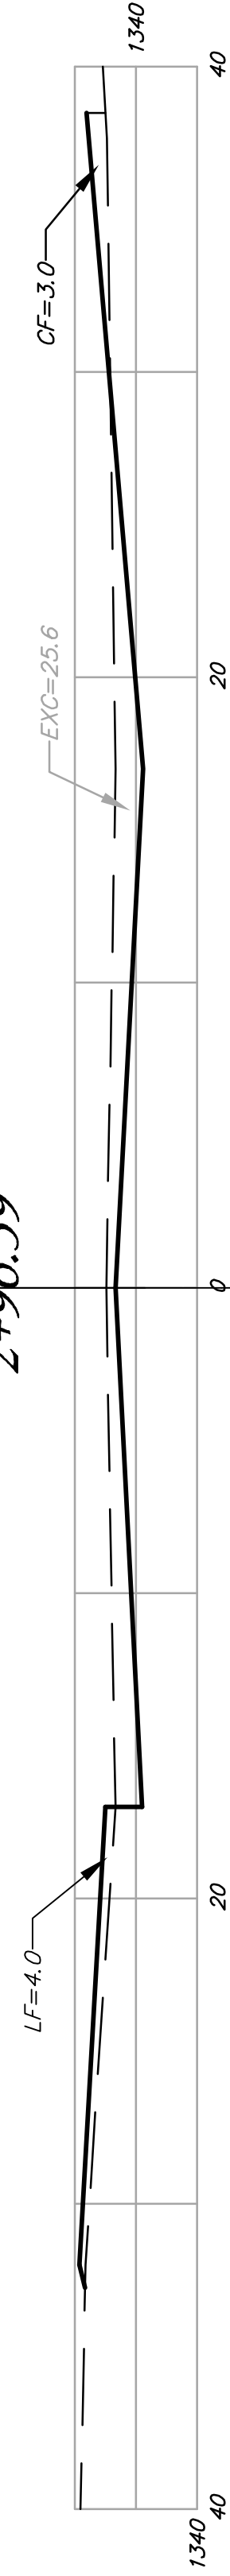


2+66.23

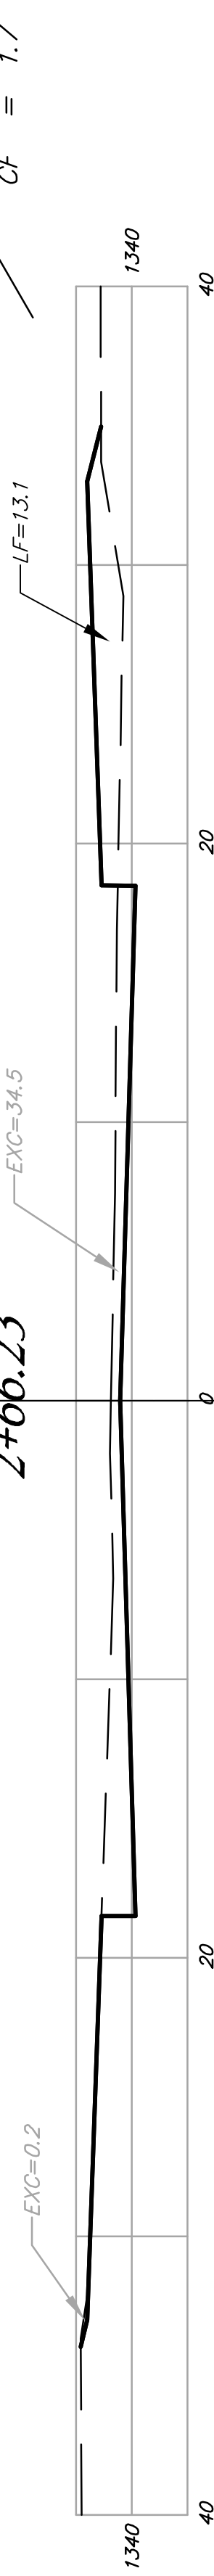


2+50




2+00

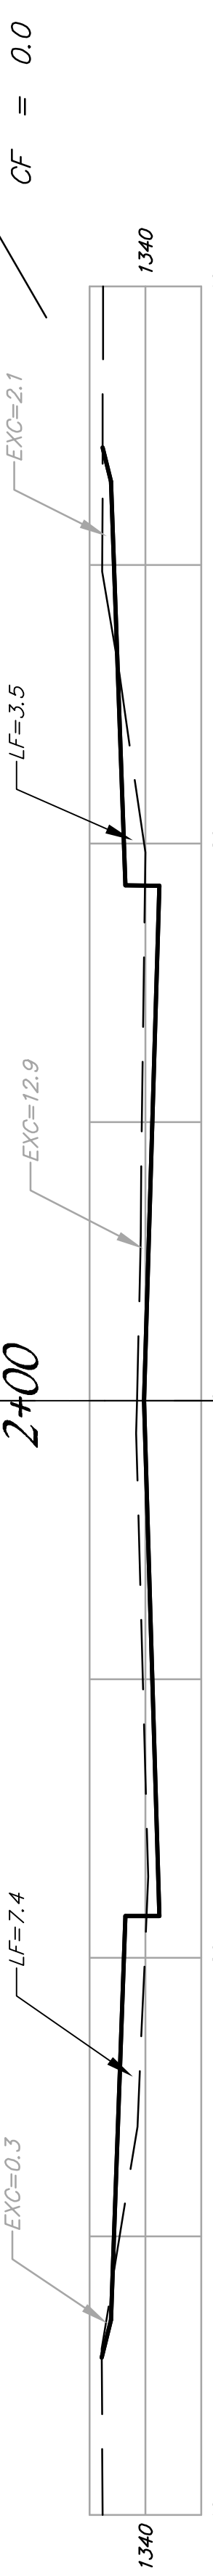


1+50

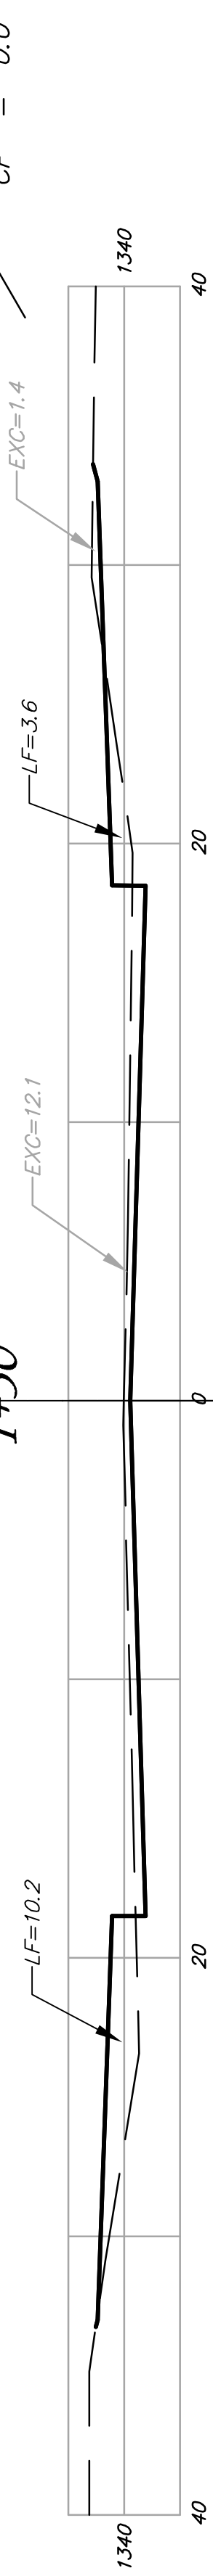


1+00

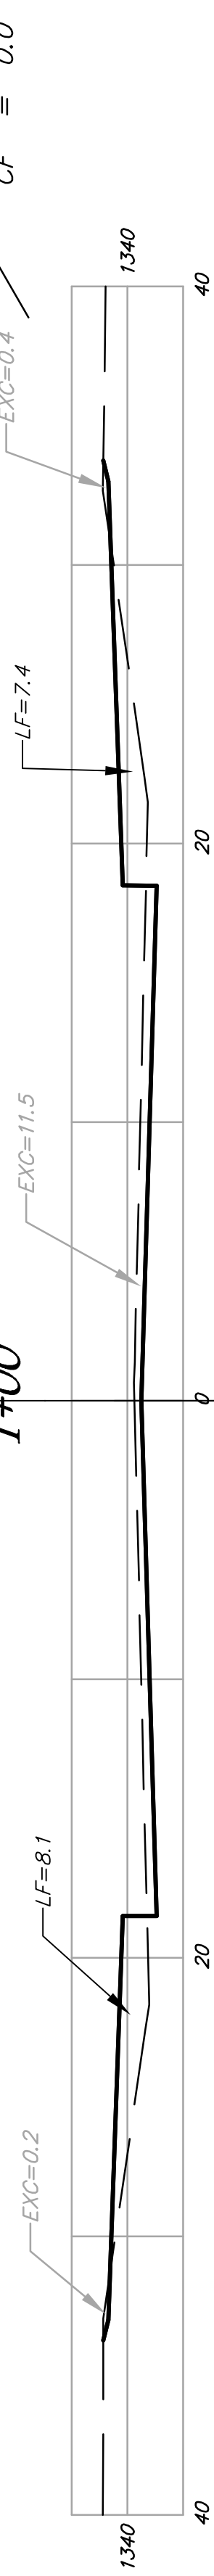


0+78.40

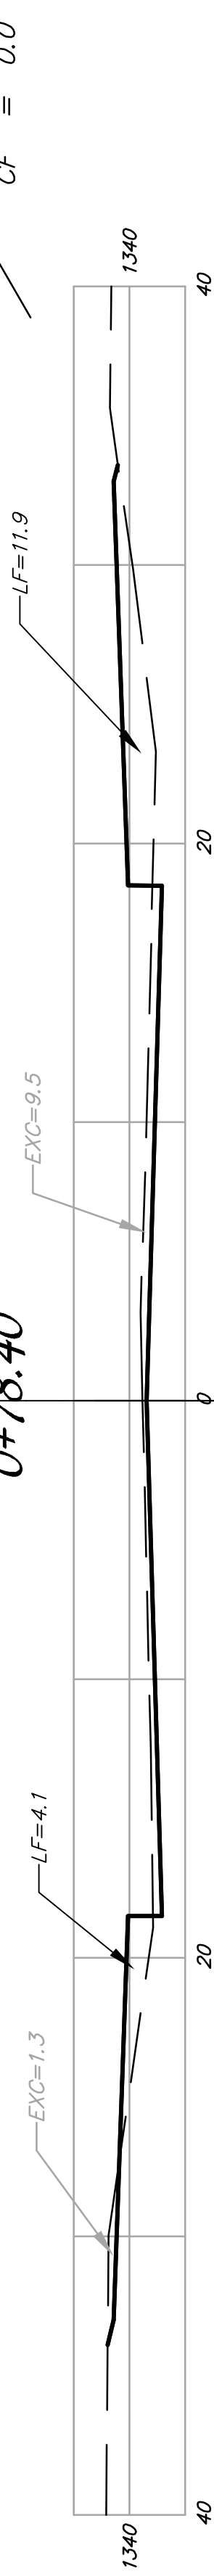


0+50

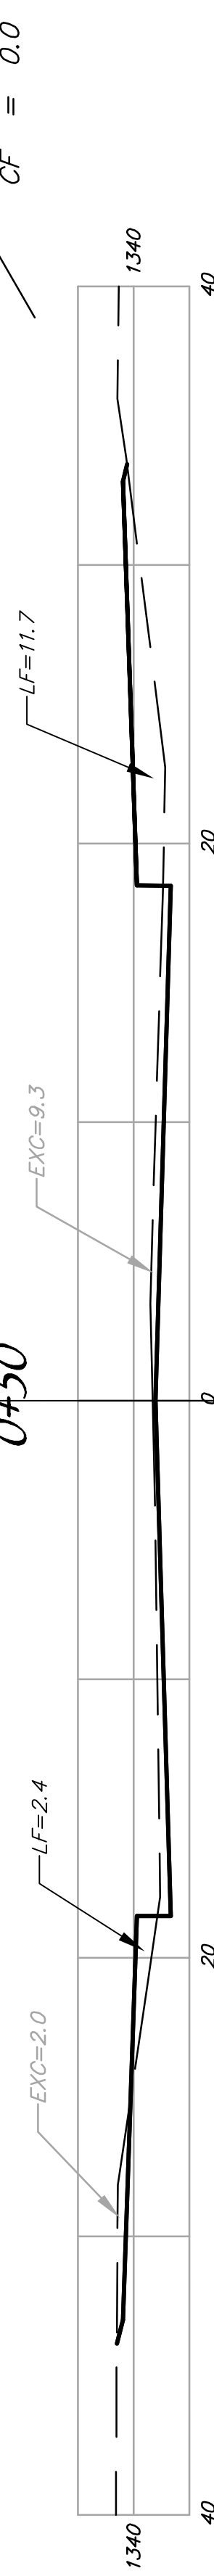

0+39.18

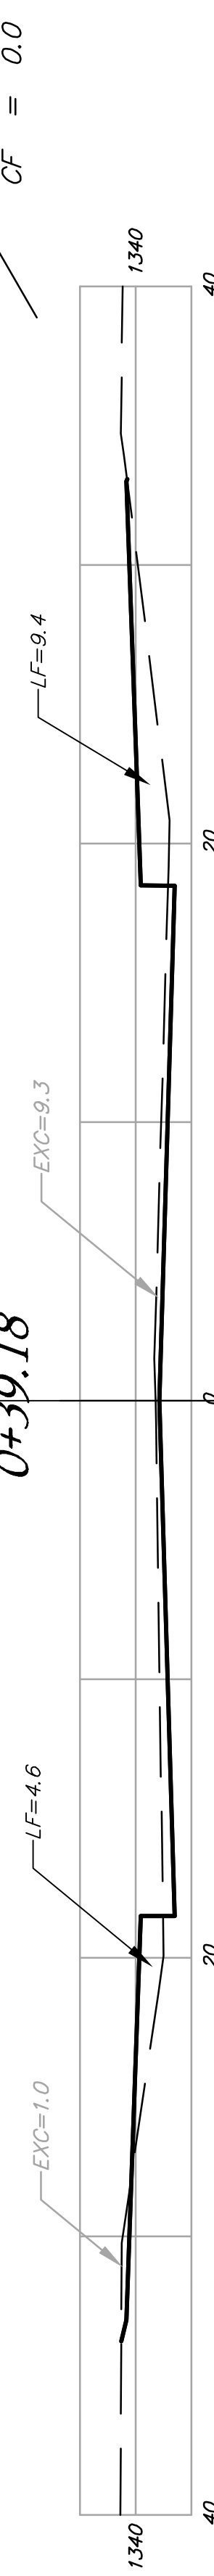


0+35.03

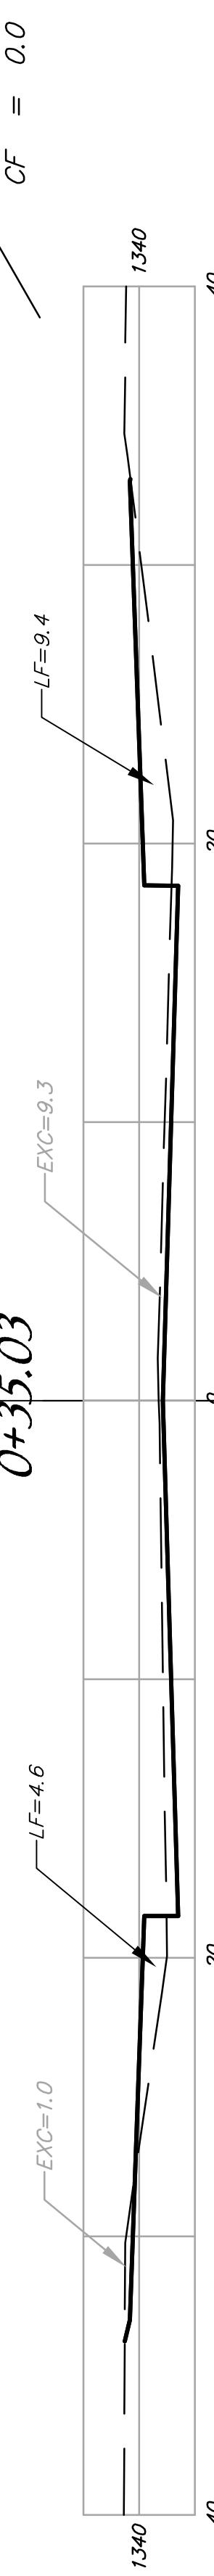


LIMUEL
Q


9+53.23

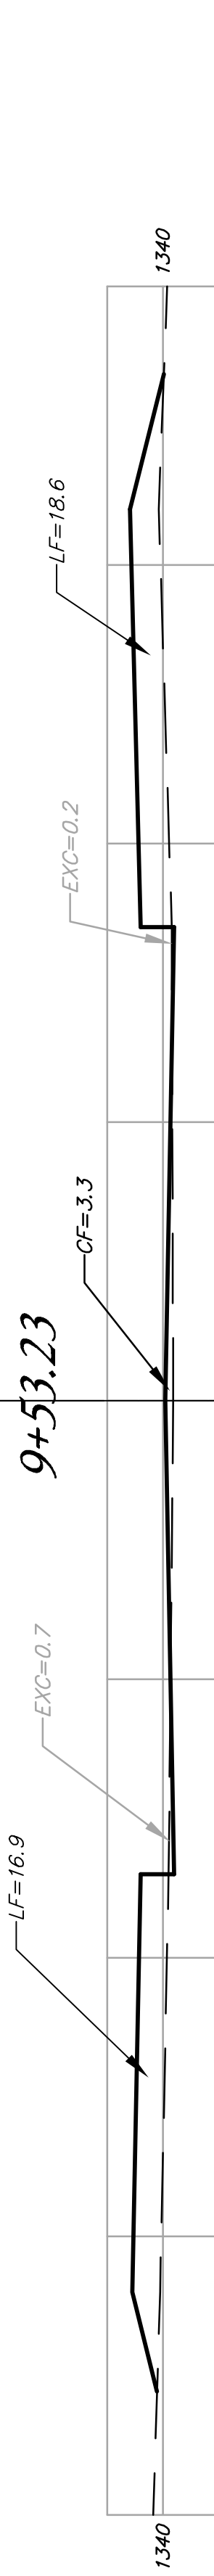

9+50

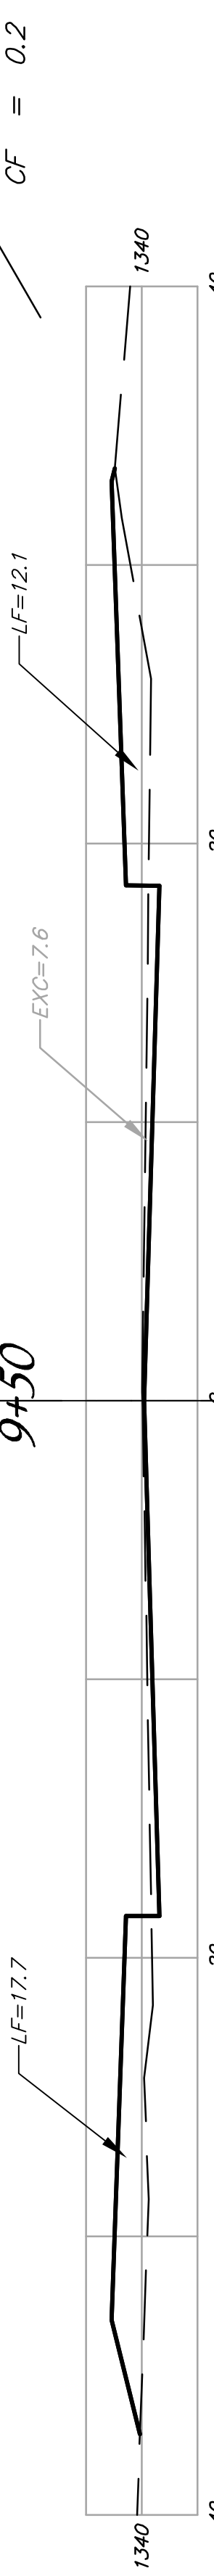

9+00

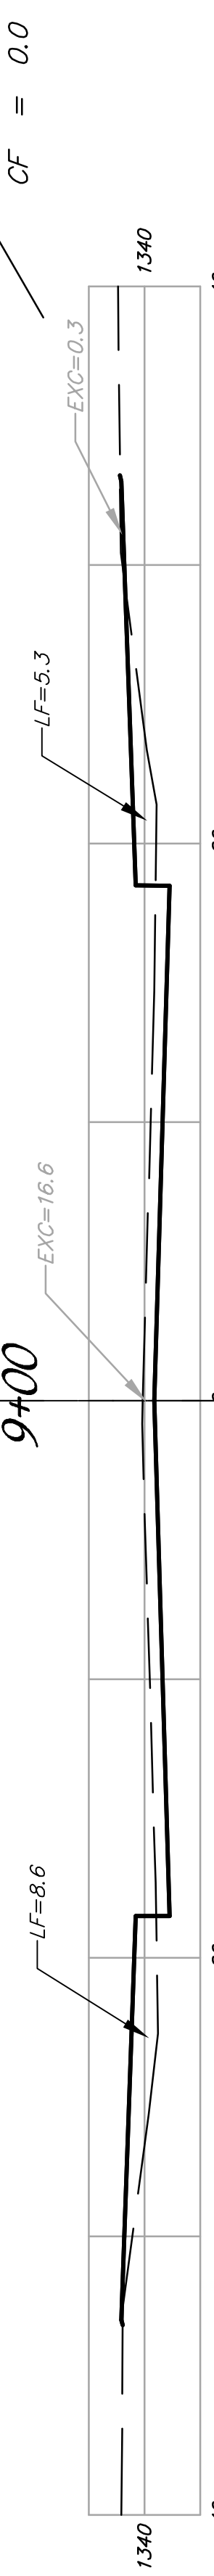

BLAKE
Q

SHEET TOTAL:
 EXCAVATION = 0.0 C.Y.
 LOOSE FILL = 162.1 C.Y.
 COMPACTED FILL = 195.1 C.Y.

