


4+35.19



EXC = 1.1
LF = 2.1
CF = 0.0

2.98'


4+32.21

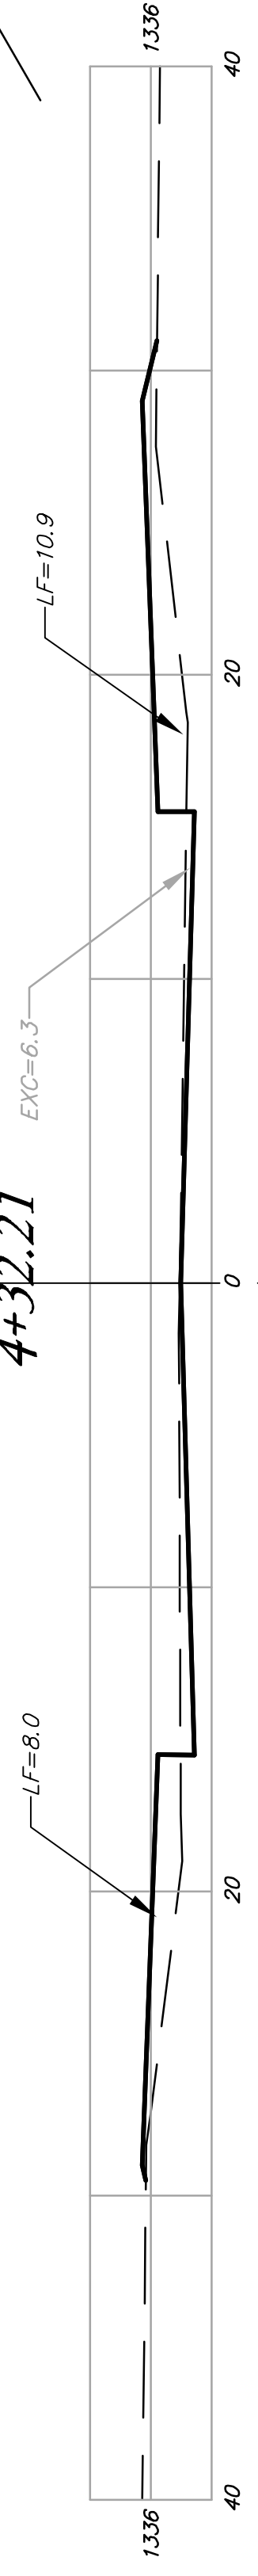

EXC = 5.9
LF = 25.9
CF = 0.4

32.21'

4+00

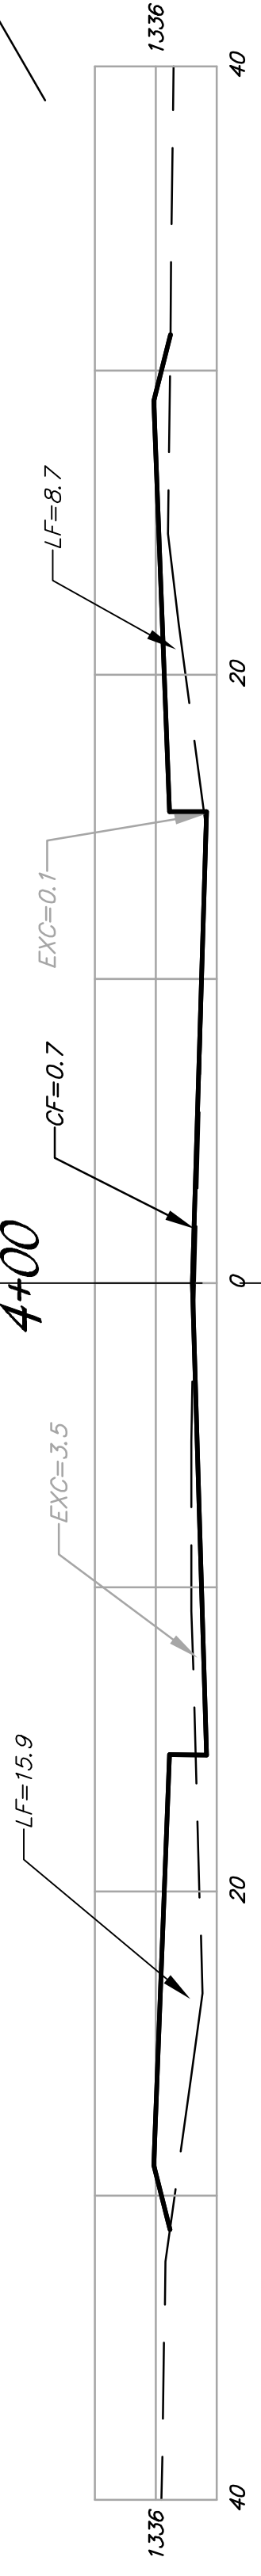

EXC = 5.2
LF = 48.9
CF = 1.4

50.00'


3+50



EXC = 3.9
LF = 51.6
CF = 0.8

50.00'

3+00

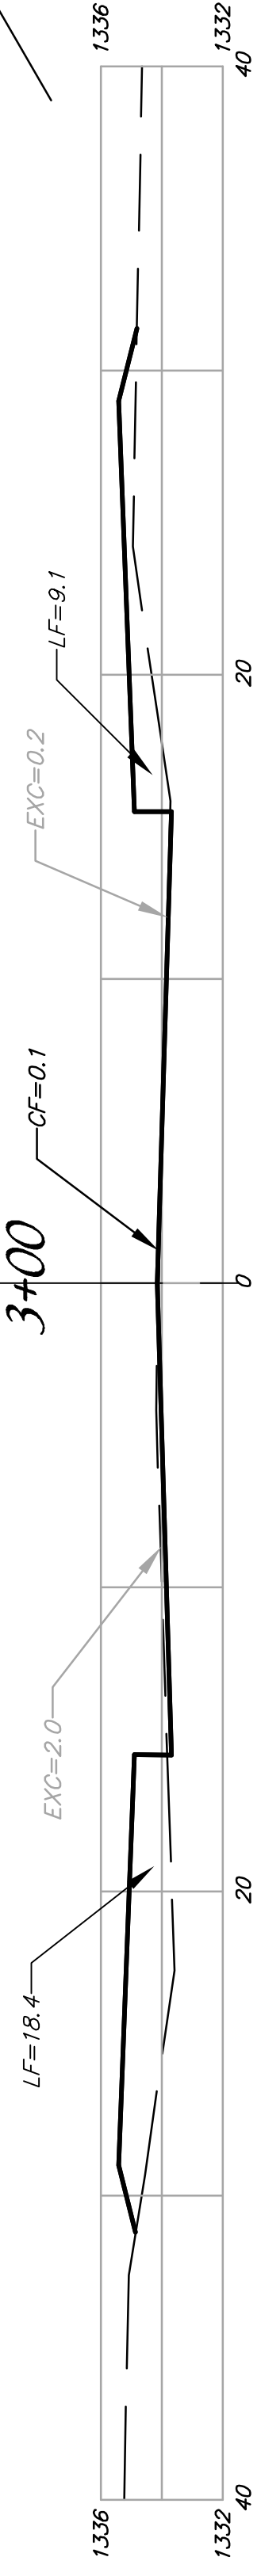

EXC = 2.9
LF = 32.9
CF = 0.0

32.05'


2+67.95



EXC = 1.6
LF = 18.5
CF = 0.0

17.95'


2+50

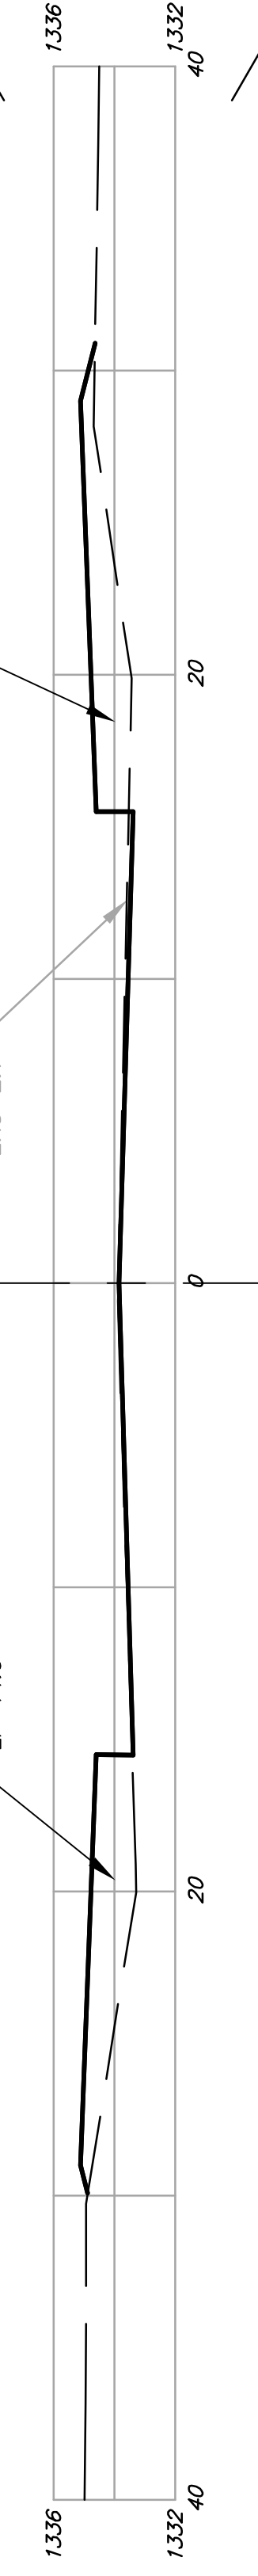

EXC = 8.1
LF = 48.3
CF = 0.0

50.00'


2+00

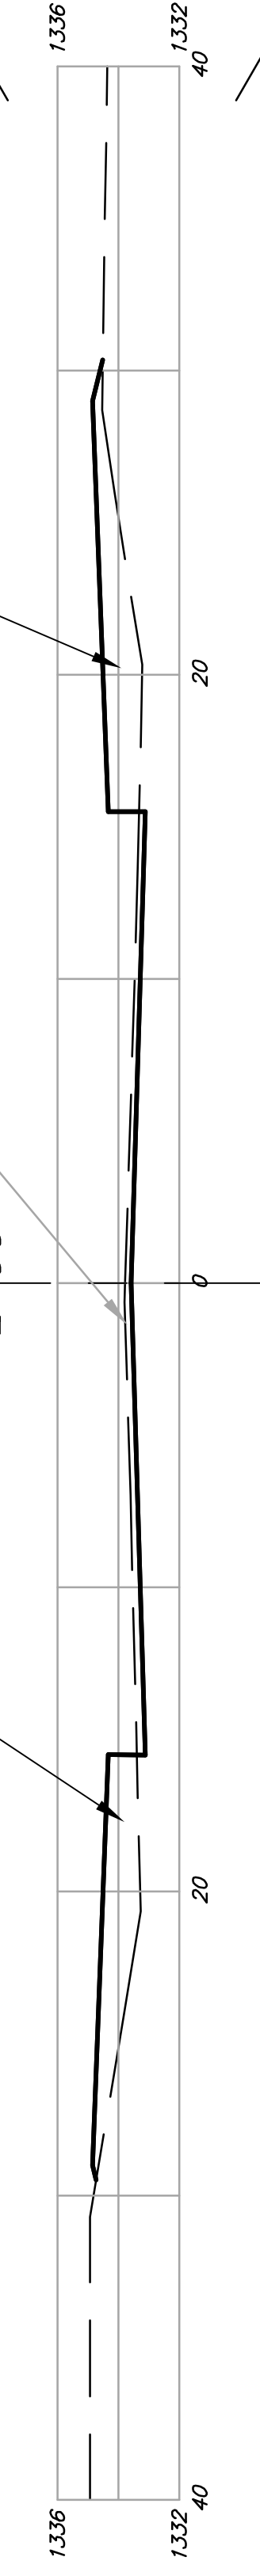

EXC = 19.4
LF = 41.9
CF = 0.0

50.00'


1+50

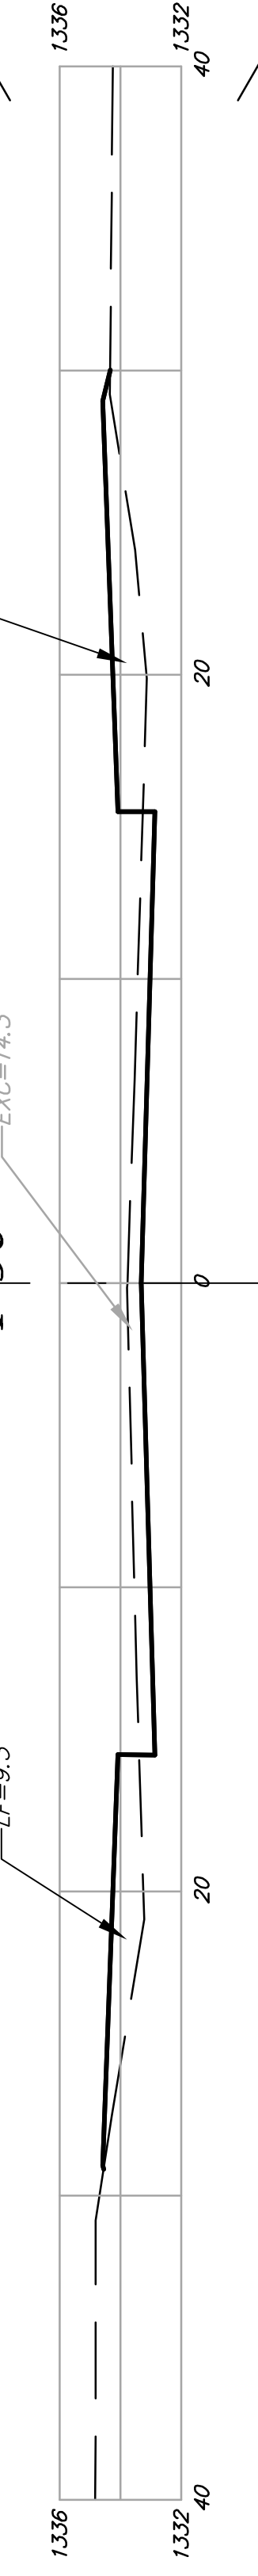

EXC = 35.4
LF = 53.6
CF = 0.0

50.00'

1+00

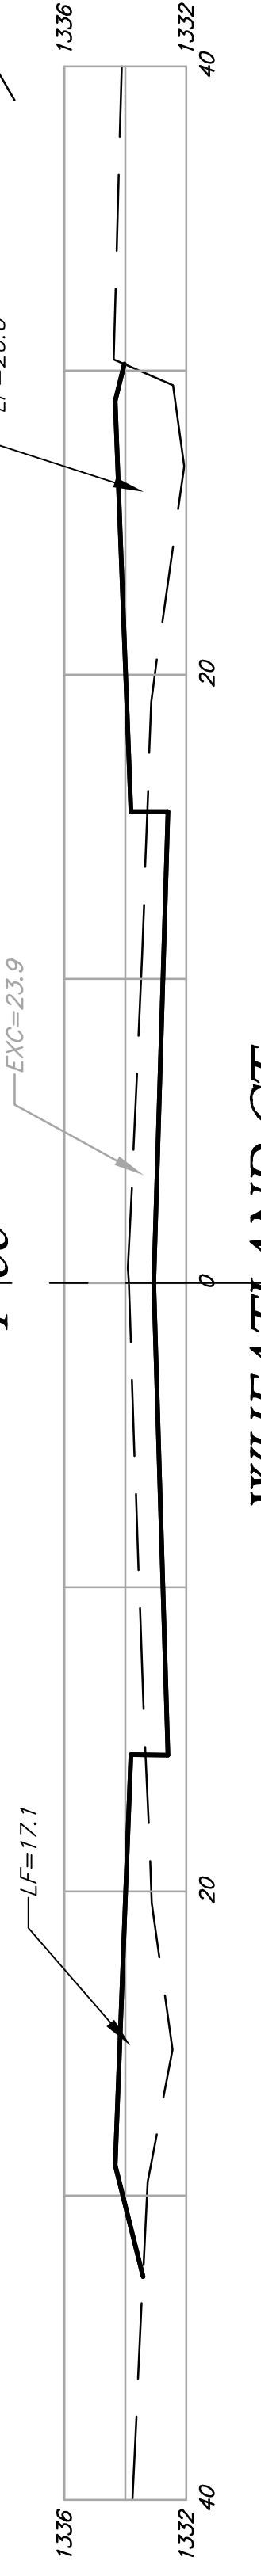

WHEATLAND CT.

Q

SHEET TOTAL:
EXCAVATION = 85.4 C.Y.
LOOSE FILL = 323.7 C.Y.
COMPACTED FILL = 2.6 C.Y.

