



SANITARY SEWER PLANS
KRUG SOUTH ADDITION
PHASE 1

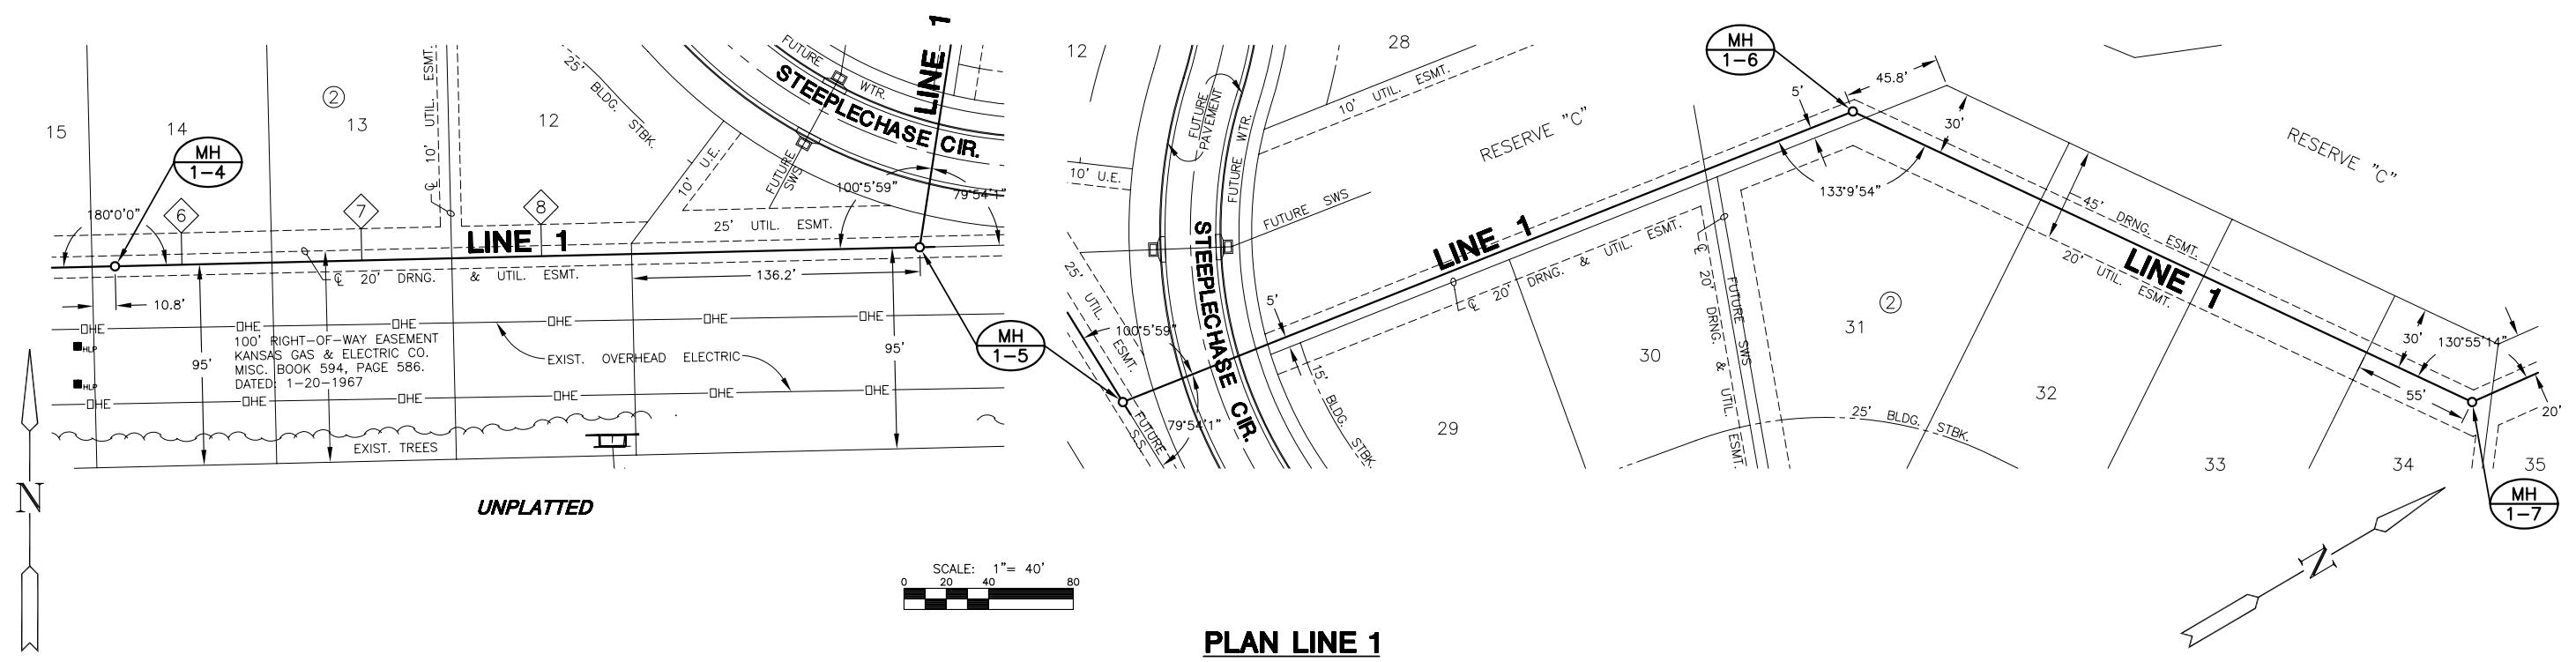

PLAN LINE 1

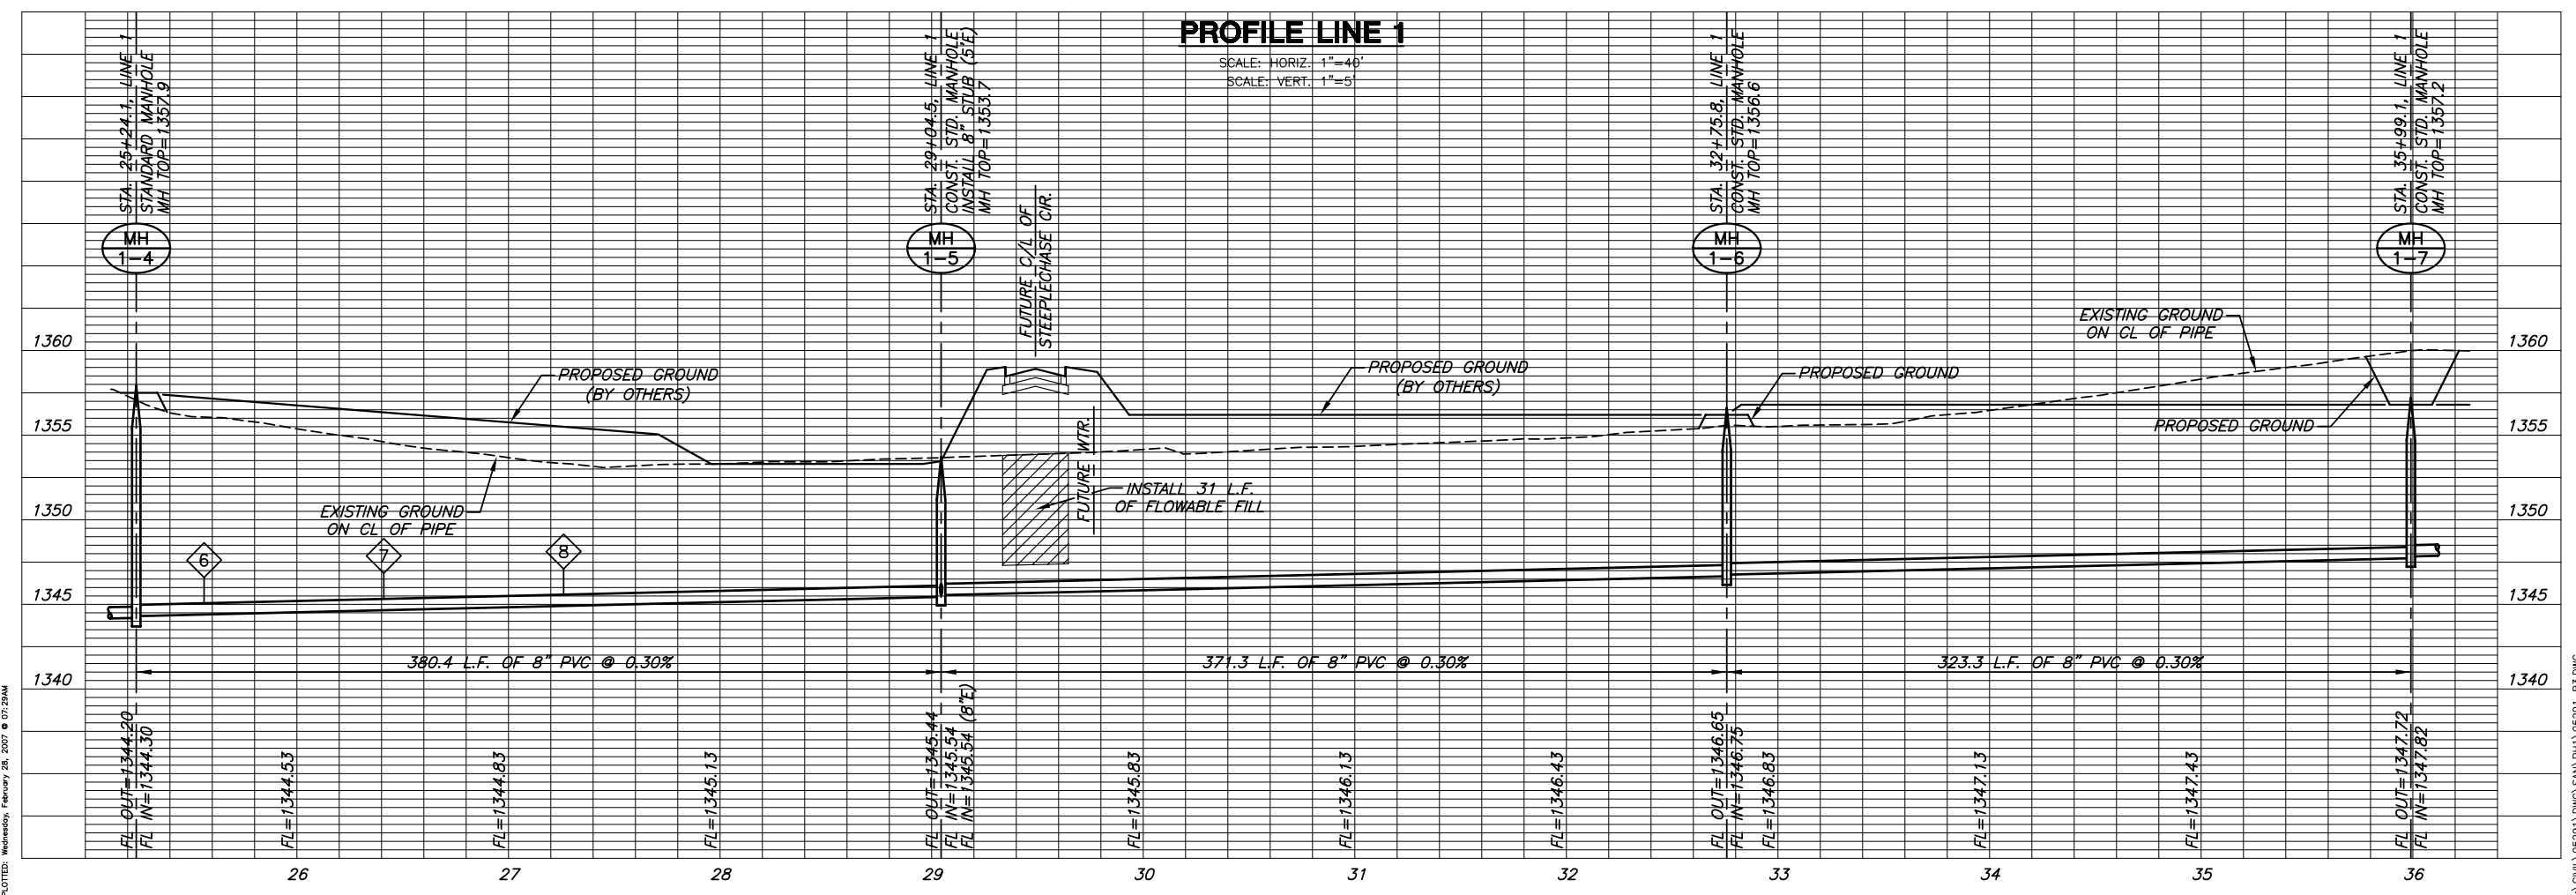

PROFILE LINE 1

PLOTTED: Wednesday, February 28, 2007 9:07:28AM

J:\CIVIL\05291\DWG\SM\PH1\05291_LB3.DWG

LINE 1
SHEET TITLE
468-84321
PROJECT NUMBER

DESIGN BY: DFL
DRAWN BY: DMU
CHECKED BY: GJA

ISSUED: February 2007
REVISED:

SHEET NO.
9 of 31