




**SANITARY SEWER PLANS**  
**KRUG SOUTH ADDITION**  
**PHASE 1**

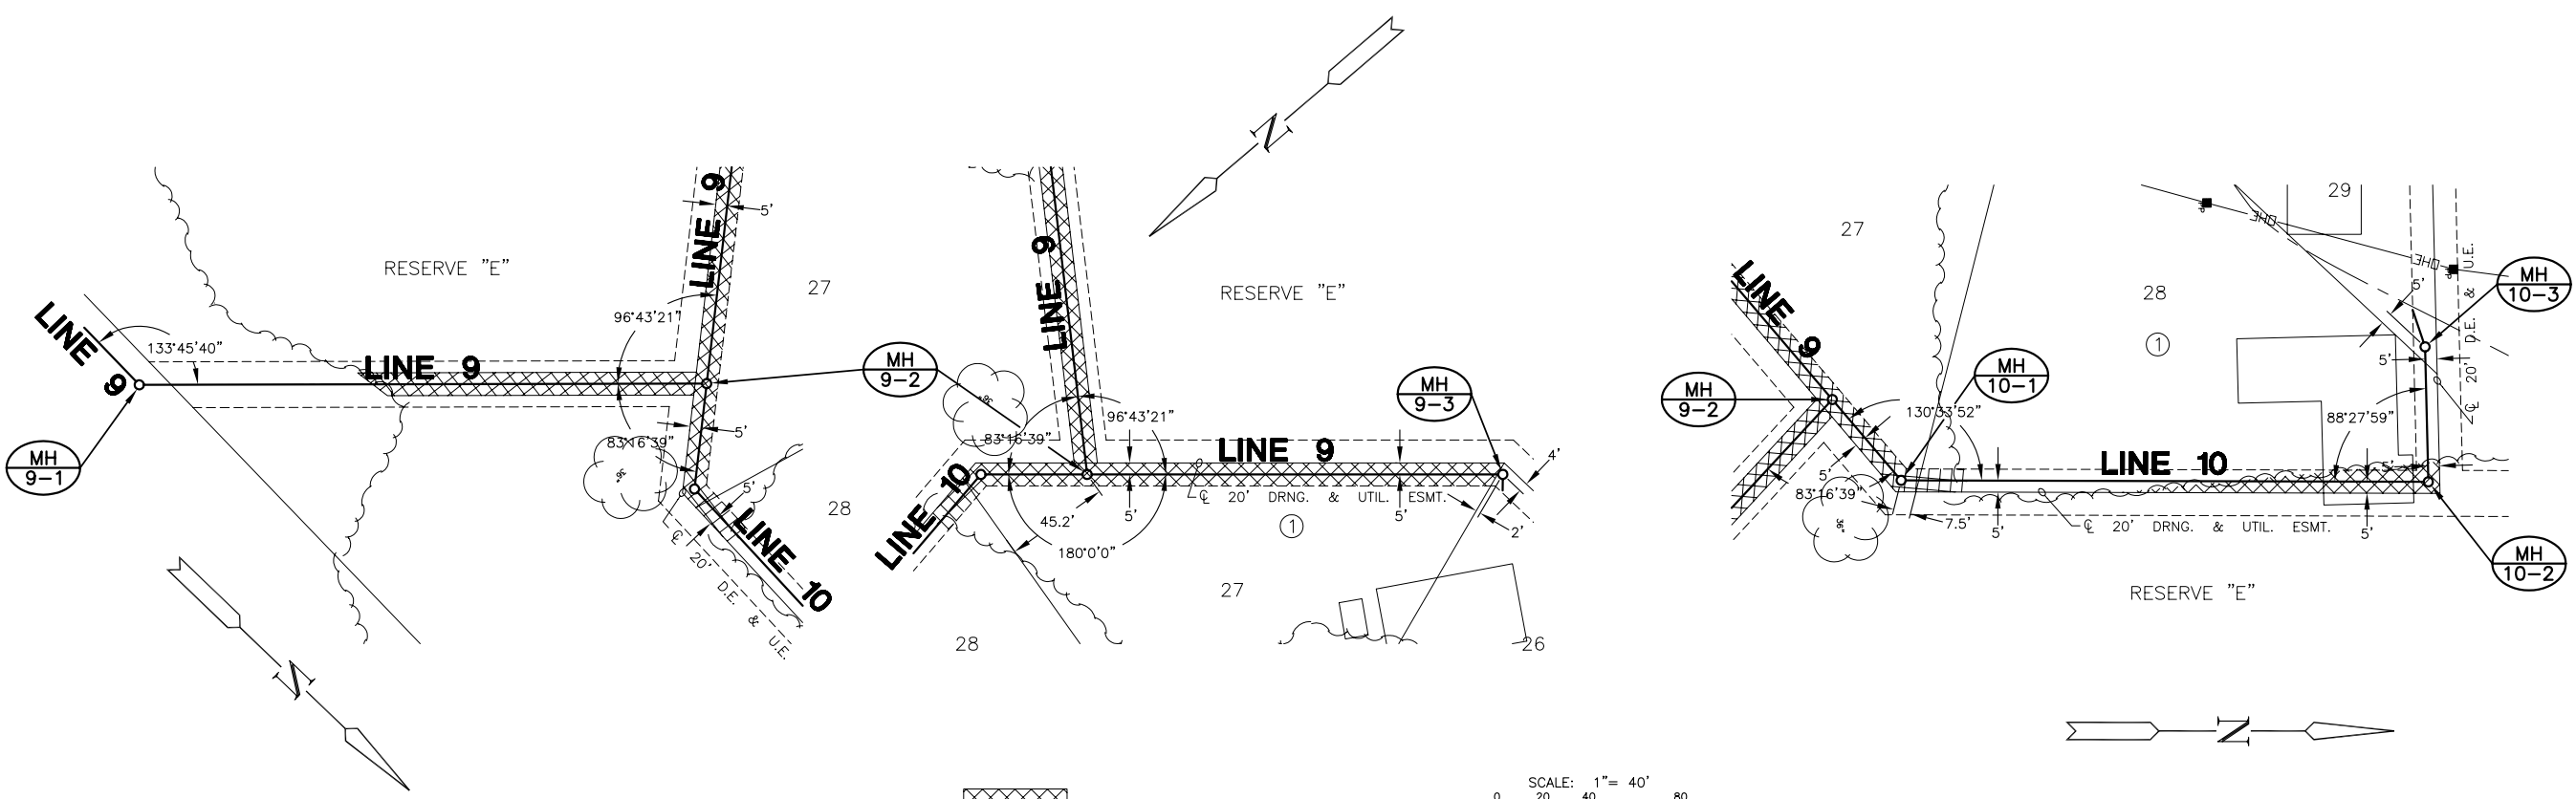

**PLAN LINE 9**

**PLAN LINE 10**

= TREE REMOVAL

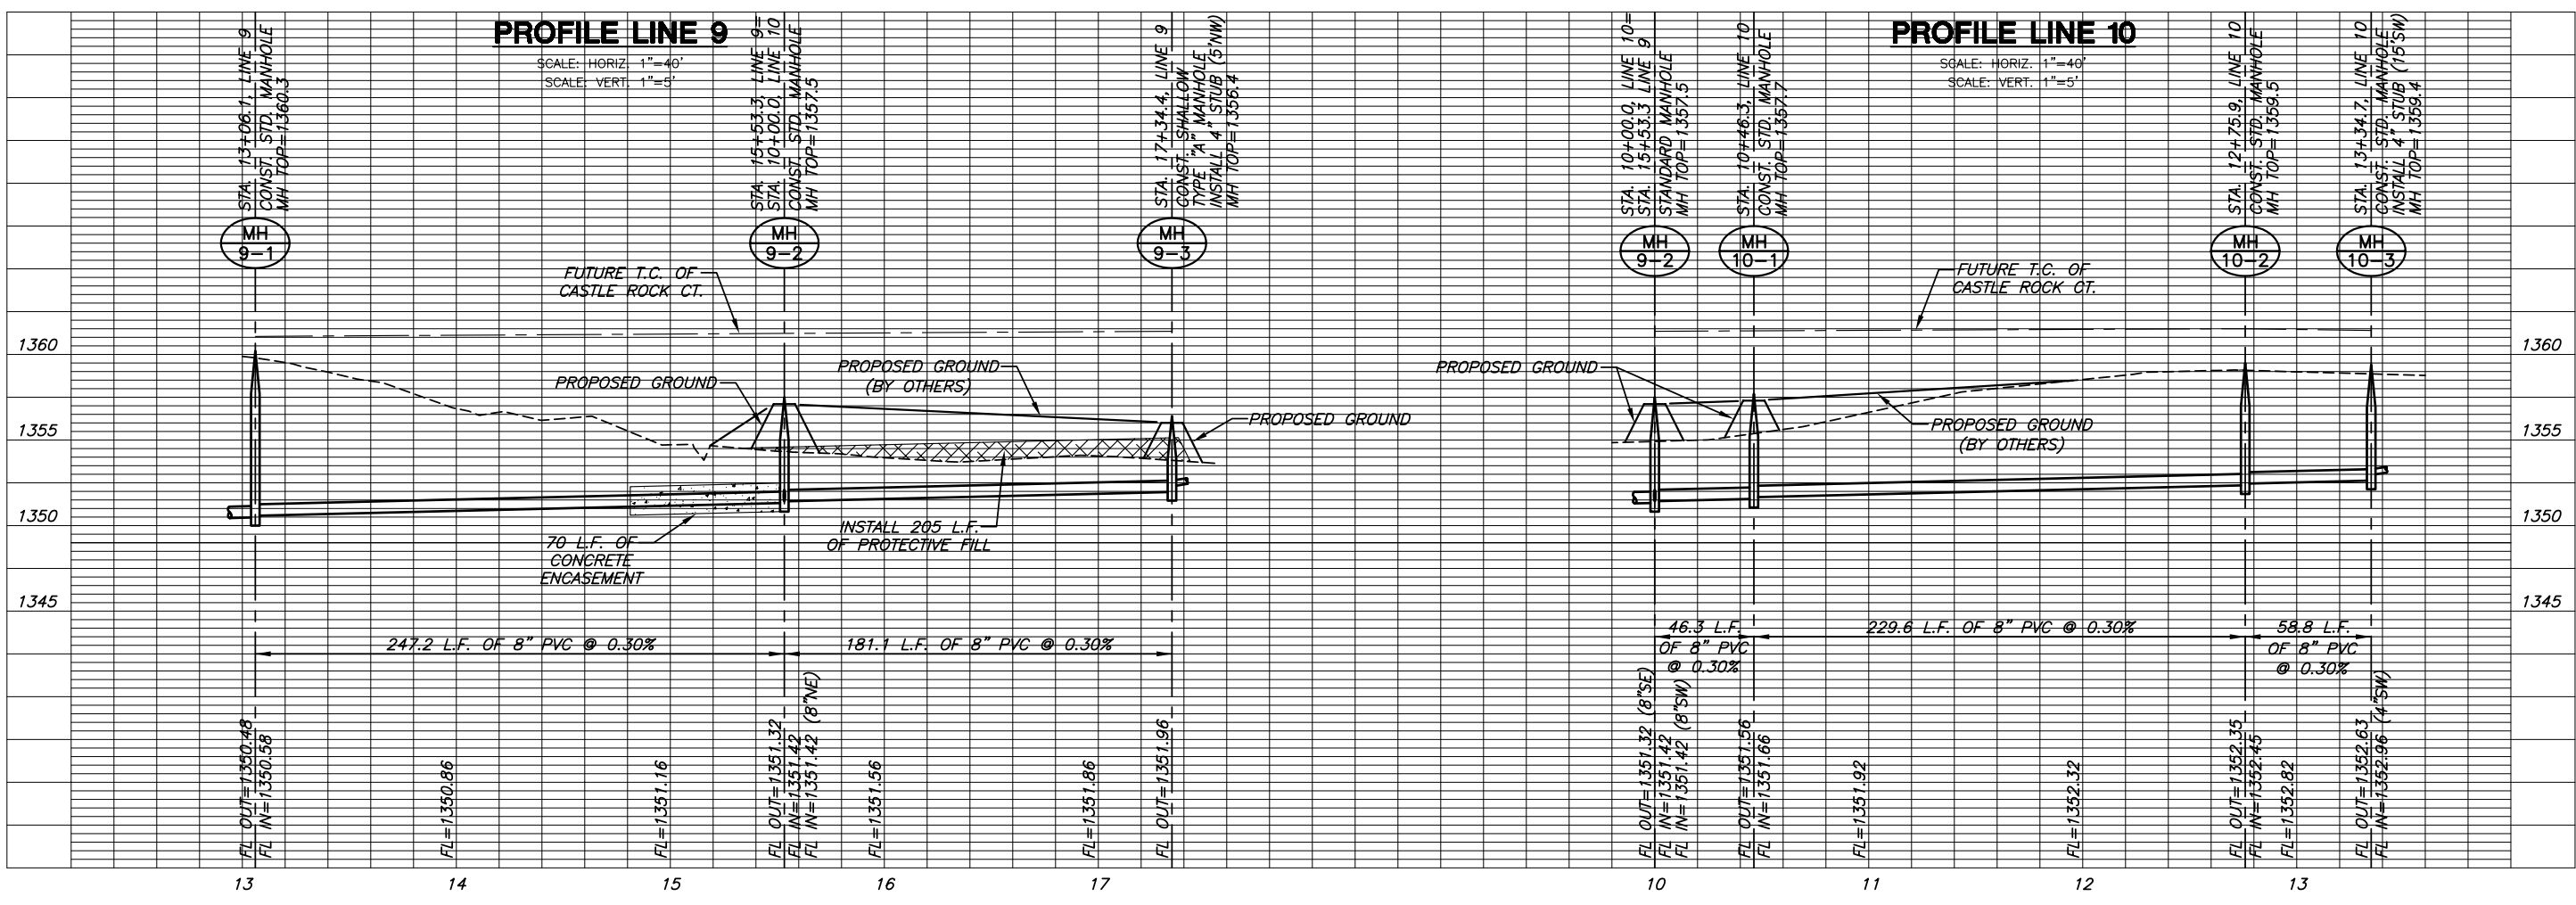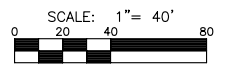

**PROFILE LINE 9**

**PROFILE LINE 10**

PLOTTER: Wednesday, February 28, 2007 9:02:28AM

J:\CIVIL\05291\DWG\SAN\PH1\05291\_LB15.DWG

**LINES 9 & 10**  
SHEET TITLE  
468-84321  
PROJECT NUMBER

DESIGN BY: DFL  
DRAWN BY: DMU  
CHECKED BY: GJA

ISSUED: February 2007  
REVISED:

SHEET NO.  
**21 of 31**