
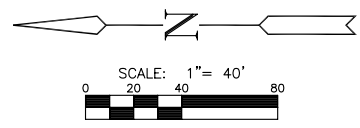



SANITARY SEWER PLANS
KRUG SOUTH ADDITION
PHASE 1

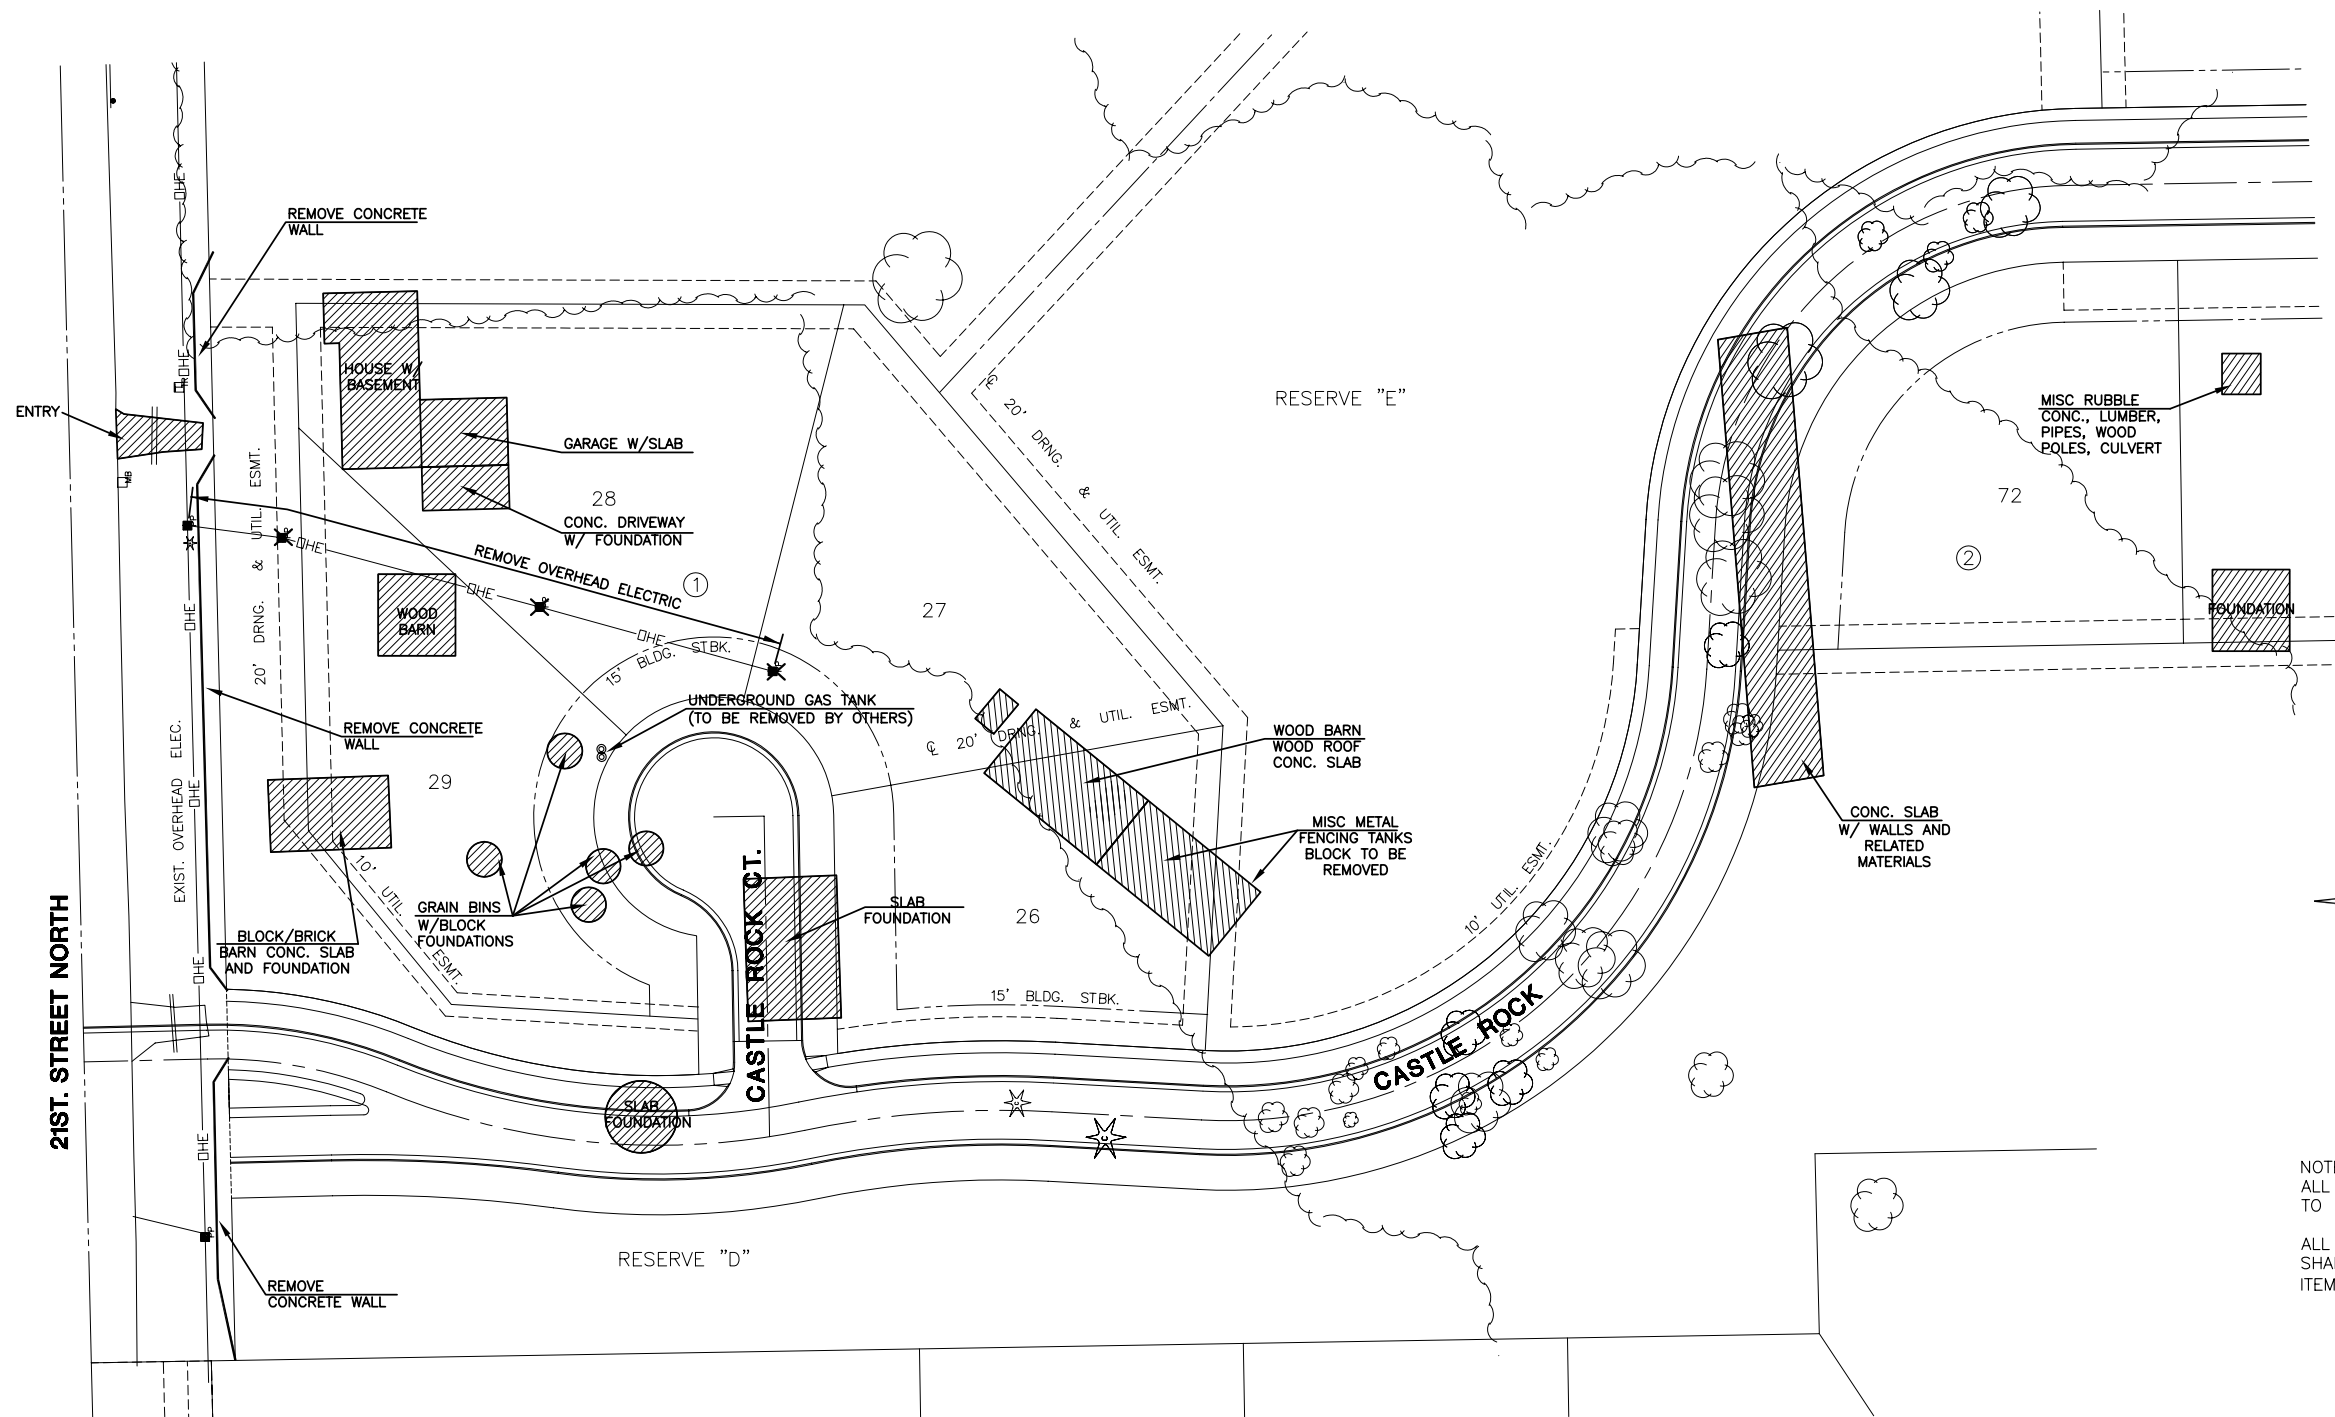


NOTES:
ALL TRASH AND DEMOLITION MATERIAL
TO BE REMOVED FROM SITE.

ALL WORK, RELATED TO DEMOLITION,
SHALL BE PAID FOR UNDER THE BID
ITEM "SITE CLEARING AND RESTORATION."

LEGEND

 = BUILDING REMOVAL

 = POLE REMOVAL

DEMOLITION PLAN
SHEET TITLE
468-84321
PROJECT NUMBER

DFL
DESIGN BY
SMS/DM
DRAWN BY
GJA
CHECKED BY

ISSUED
February 2007
REVISED

SHEET NO.
22 of 31