


BENCHMARKS:

"□" CUT ON TOP OF NORTH CURB APPROX 8.2' NW OF NW EDGE OF DRIVEWAY ON LOT 8, BLOCK 2
ELEV. = 156.20'

"□" CUT ON TOP OF CURB AT N END OF N CURB RETURN AT INTERSECTION OF RAINBOW LAKE ROAD AND RAINBOW LAKES CT.
ELEV. = 156.82



Scale: 1" = 60'

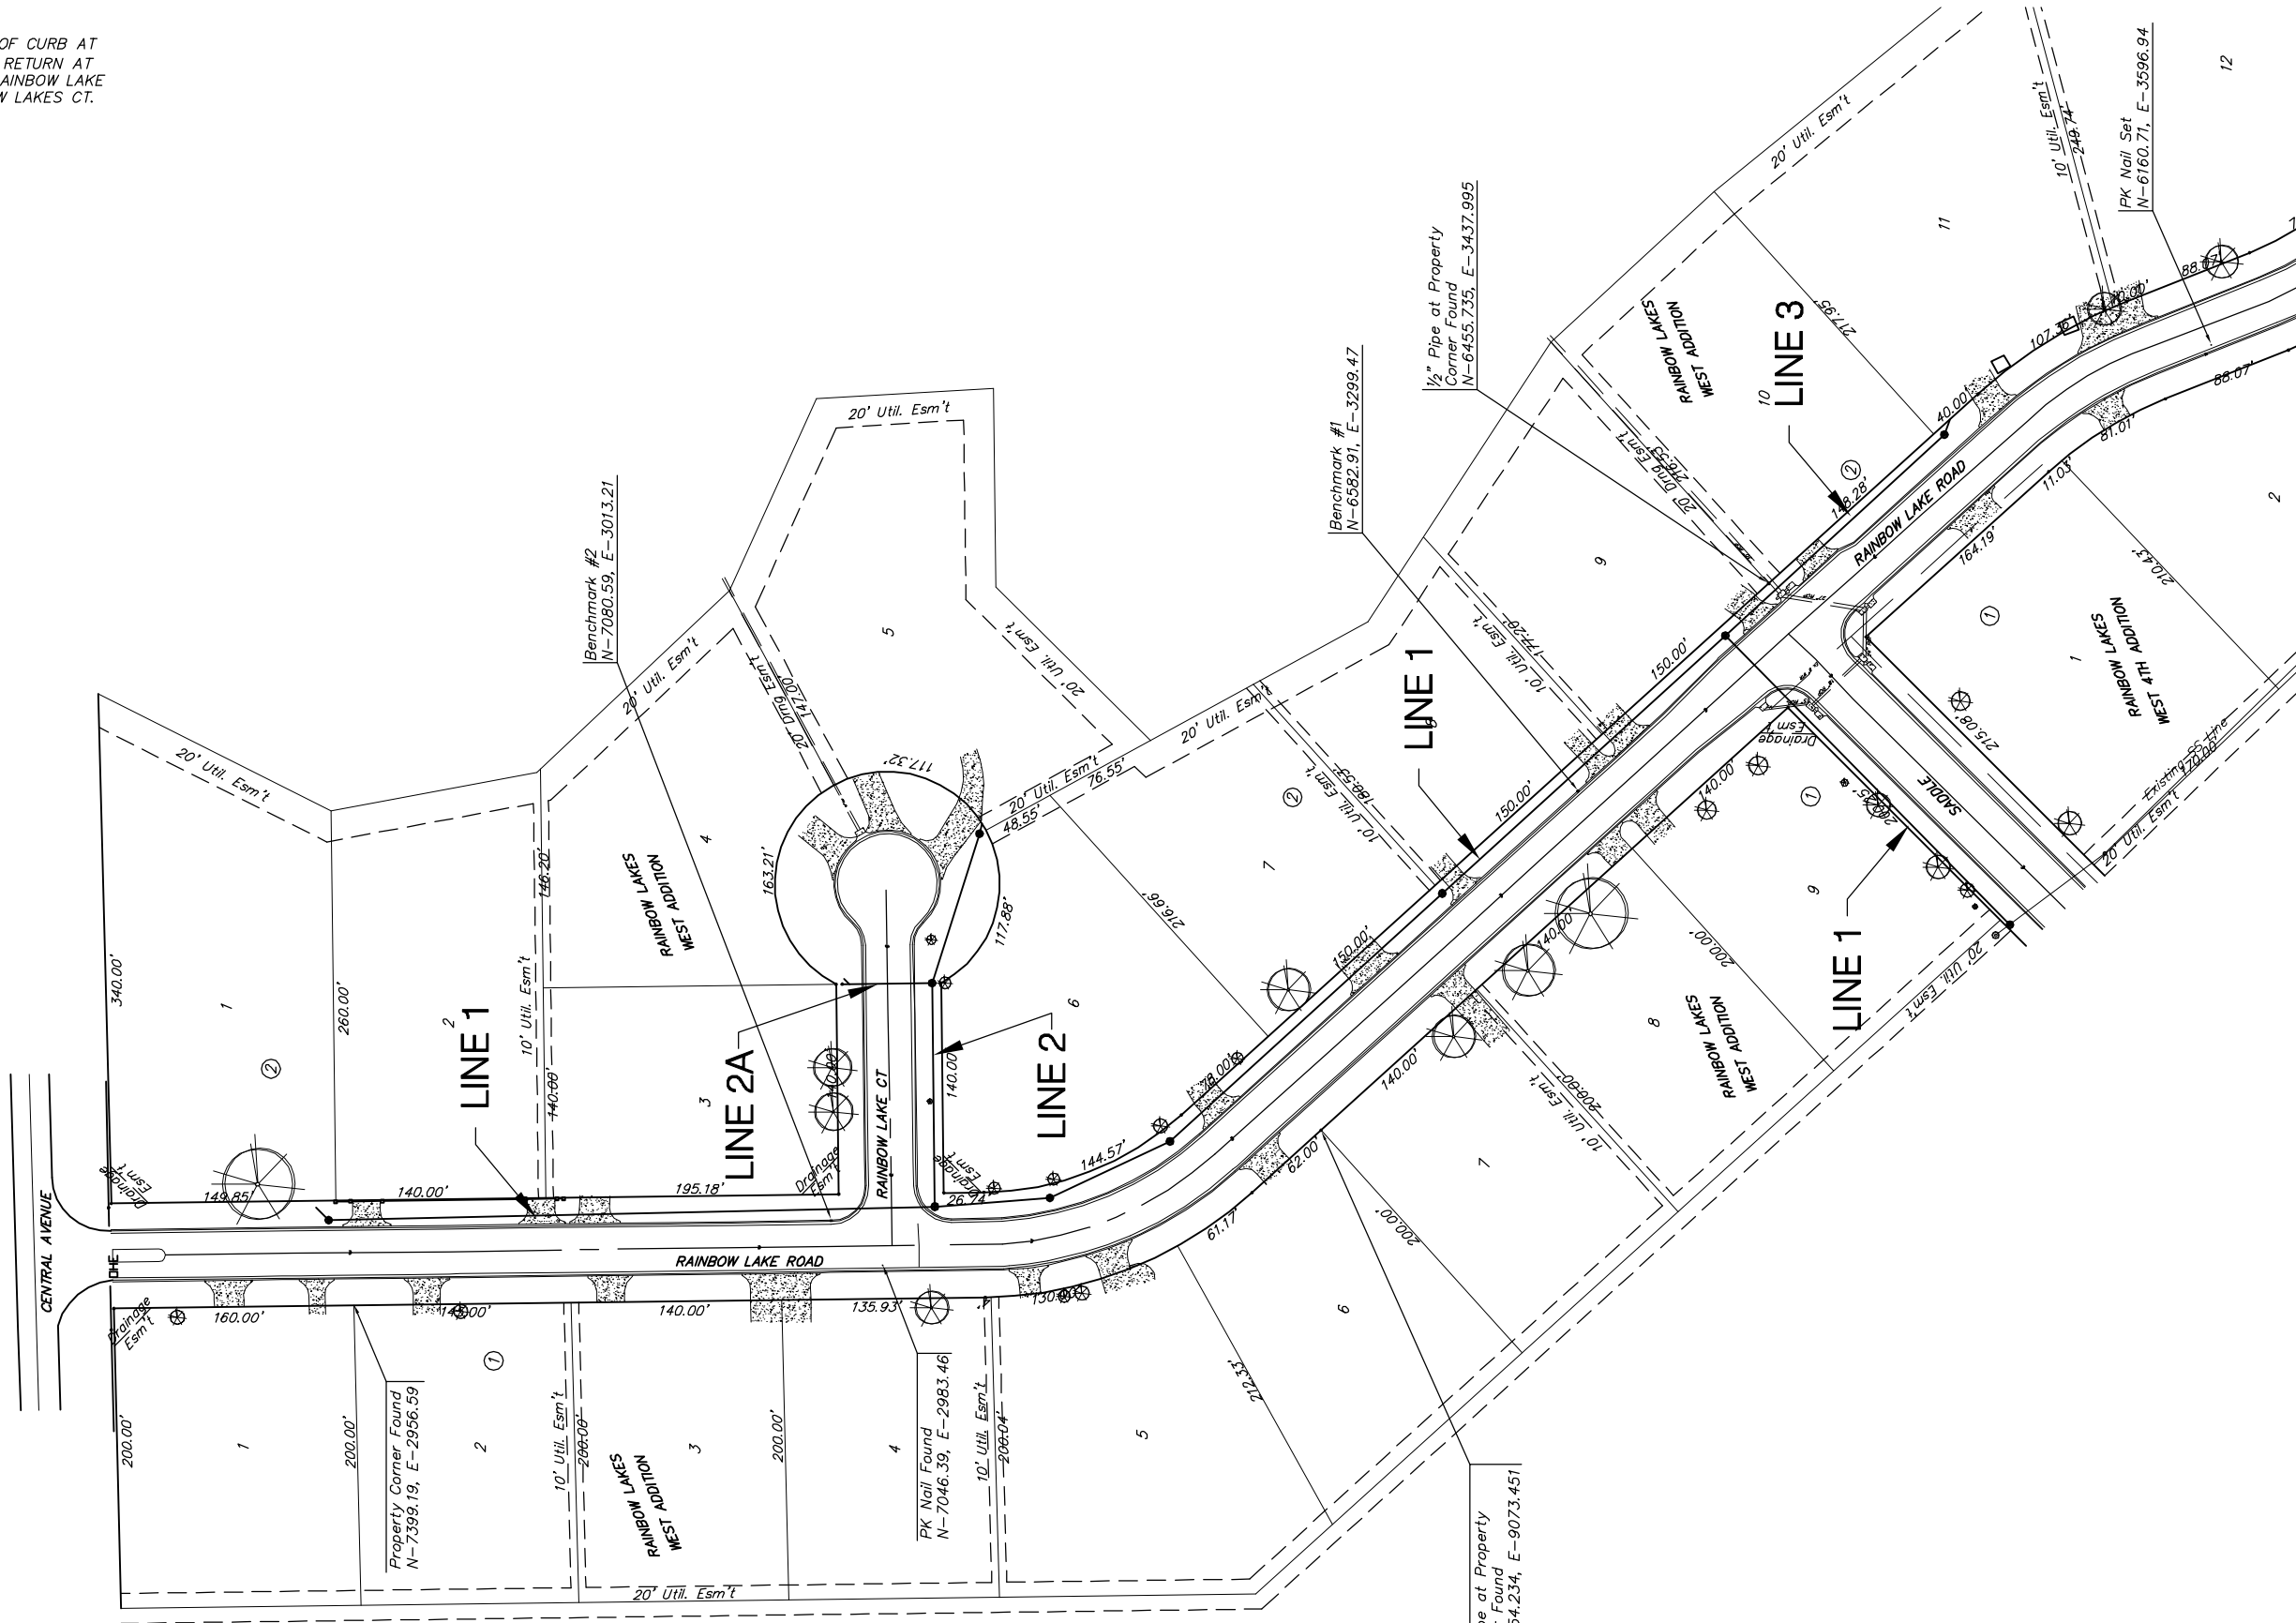

	Rainbow Lakes West Addition	
	Keysheet Sanitary Sewer Improvements	
Baughman Company, P.A. 315 Ellis St. Wichita, KS 67211 P 316-262-7271 F 316-262-0149 ENGINEERING SURVEYING PLANNING LANDSCAPE ARCHITECTURE		
PROJECT NUMBER 468-84168	DESIGN J. Burget	DRAWN J. Burget
REVISIONS:	APPROVED J. Bradley	DATE 11/06
	SCALE Noted	SHEET 3 OF 18
E:\eng\Rainbow Lakes Sanitary Sewer\keysheet.dwg 06-06-E585		