
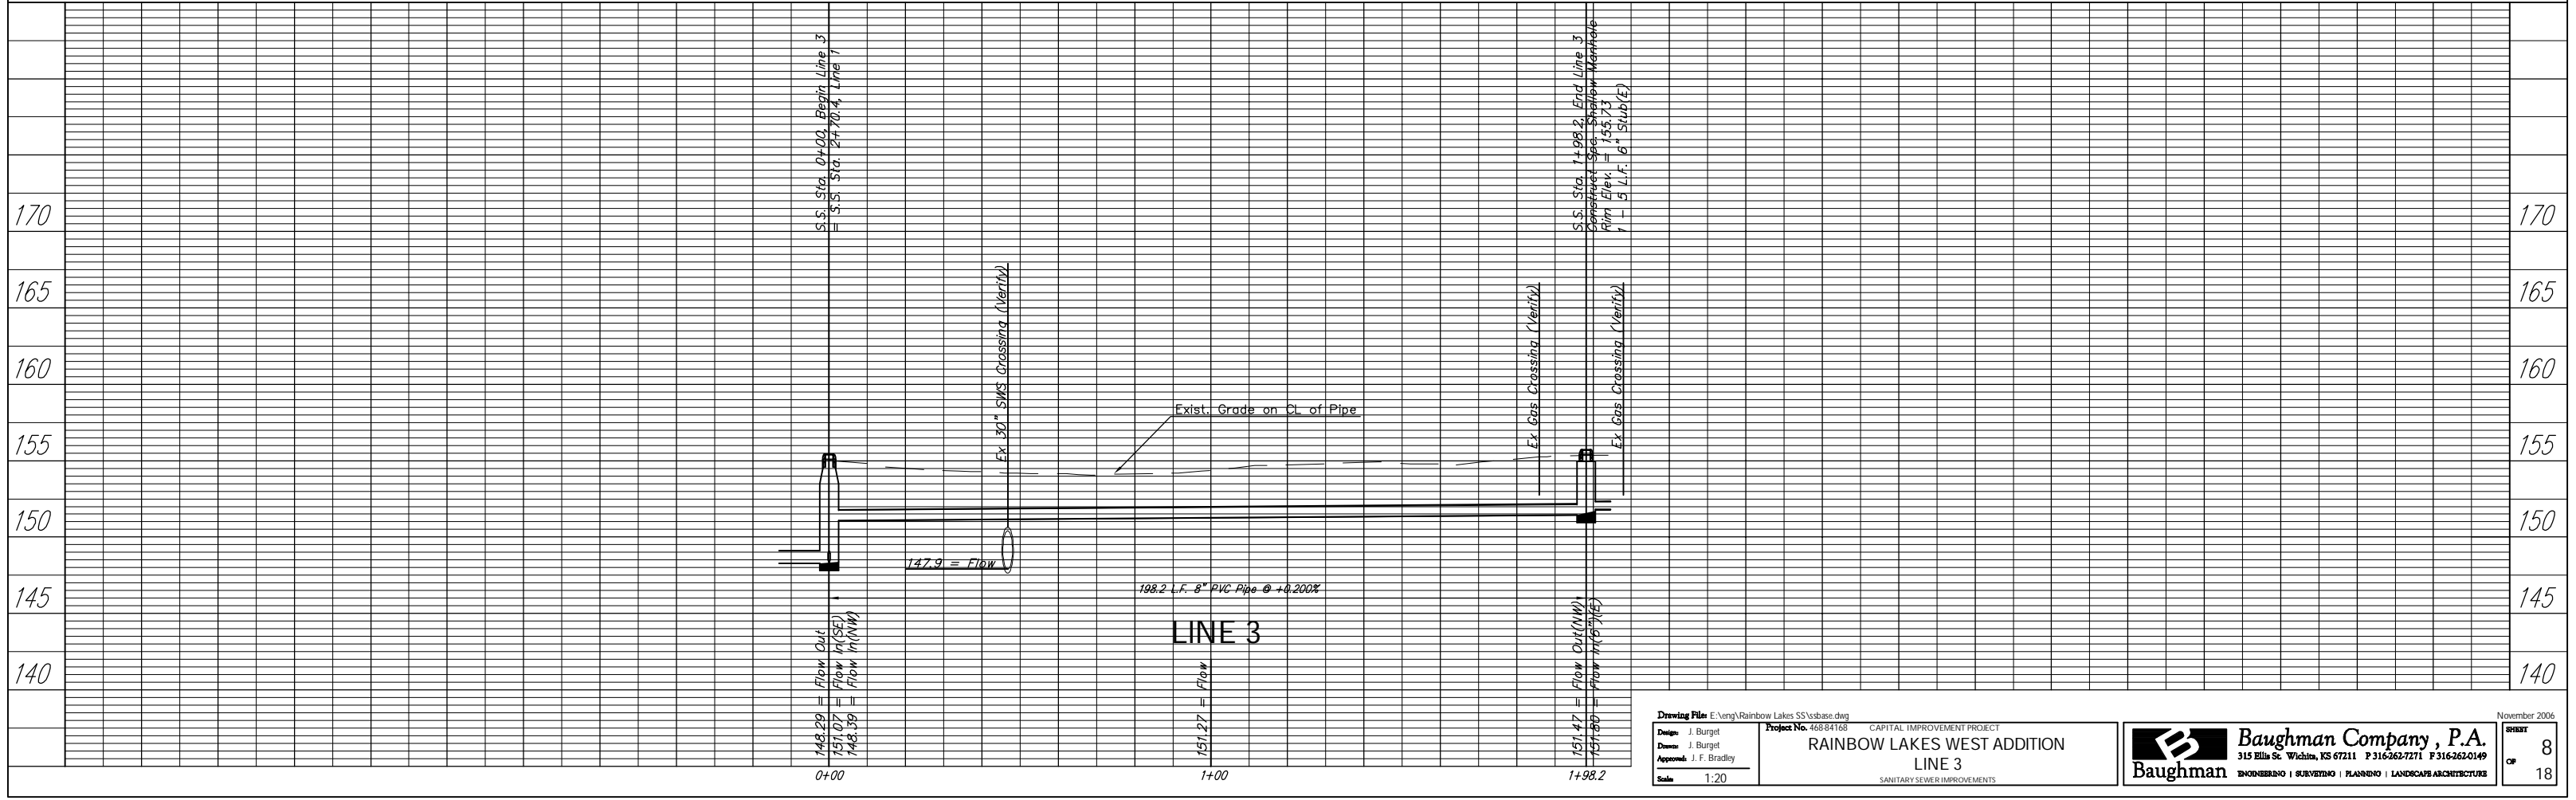
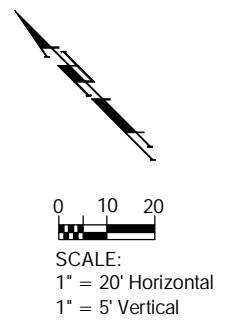


BENCHMARKS:

"□" CUT ON TOP OF NORTH CURB APPROX 8.2' NW OF NW EDGE OF DRIVEWAY ON LOT B, BLOCK 2
ELEV. = 156.20'

"□" CUT ON TOP OF CURB AT N END OF N CURB RETURN AT INTERSECTION OF RAINBOW LAKES AND RAINBOW LAKES CT.
ELEV. = 156.82

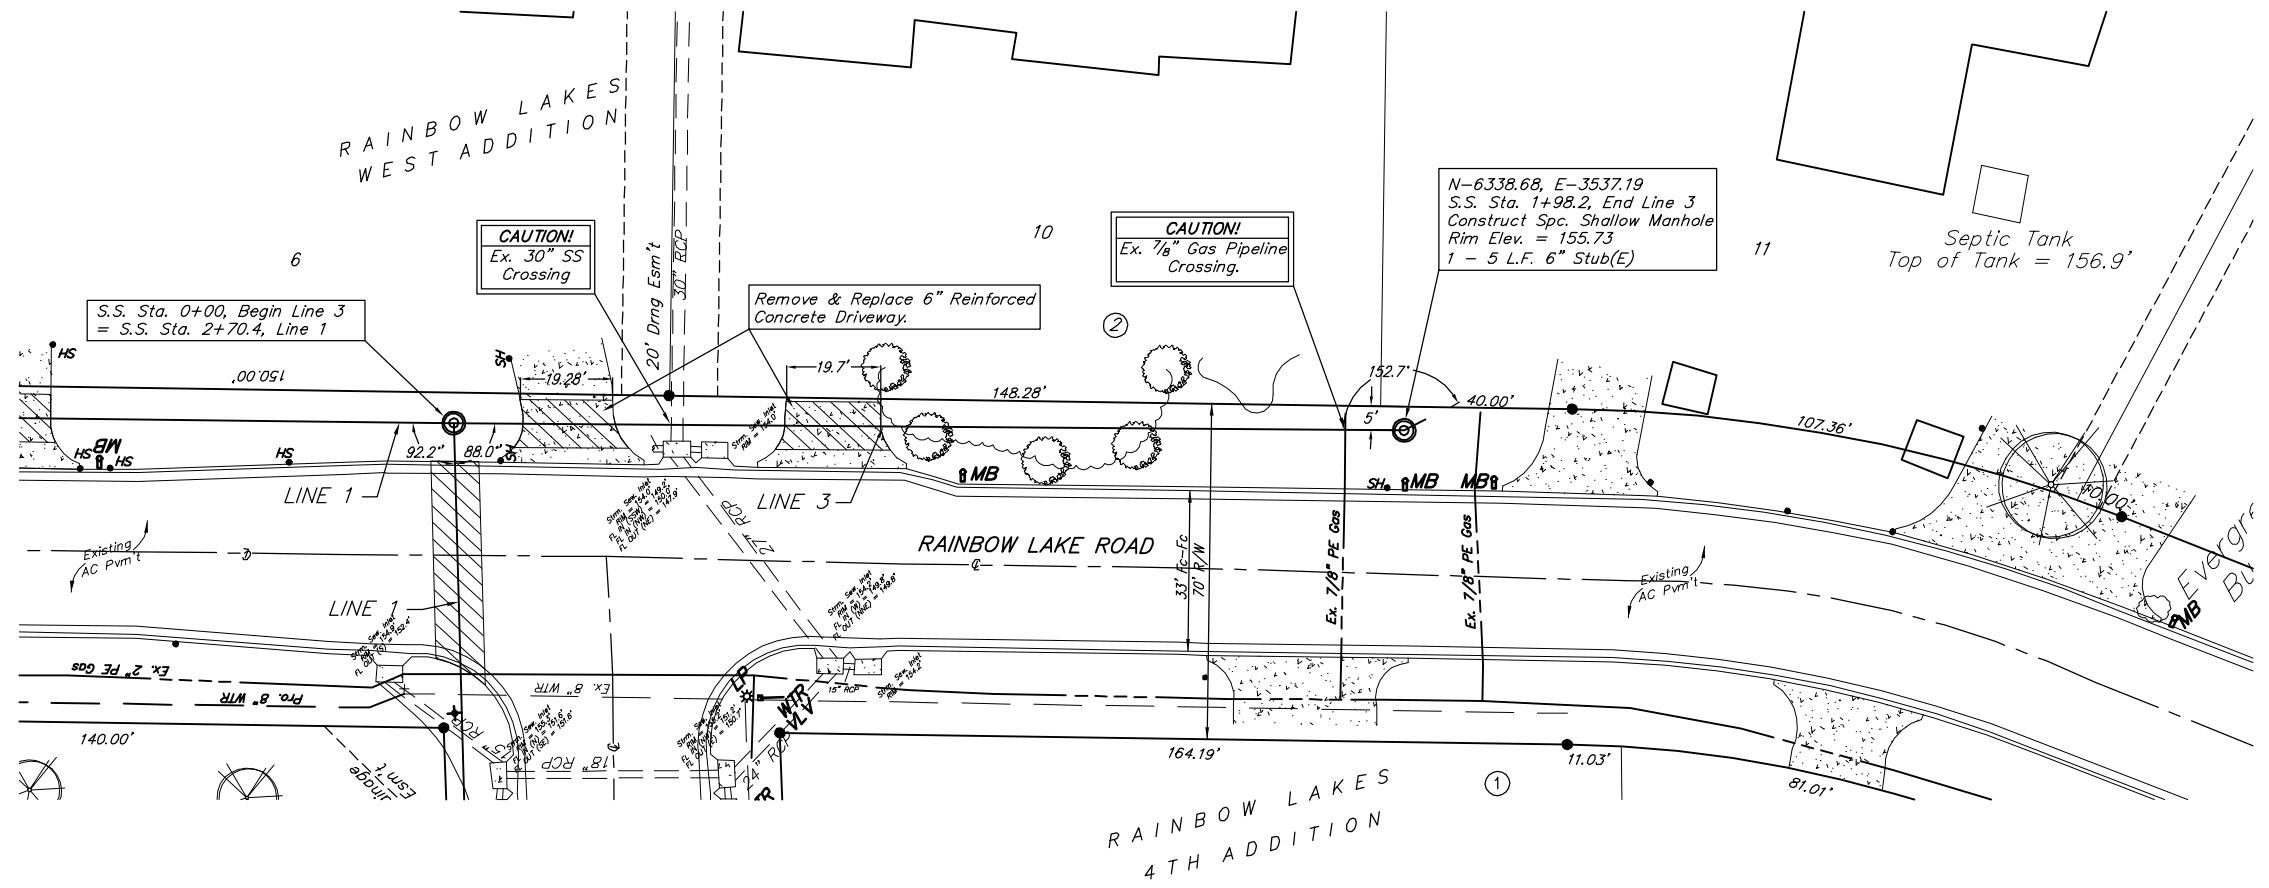

Drawing File: E:\eng\Rainbow Lakes SS\ssbase.dwg
Project No. 468-84168 CAPITAL IMPROVEMENT PROJECT
DESIGNER: J. BURGEL
DRAWN: J. BURGEL
APPROVED: J. F. BRADLEY
Scale: 1:20
RAINBOW LAKES WEST ADDITION
LINE 3
SANITARY SEWER IMPROVEMENTS

Baughman Company, P.A.
315 Ellis St. Wichita, KS 67211 P 316-262-7271 F 316-262-0149
ENGINEERING | SURVEYING | PLANNING | LANDSCAPE ARCHITECTURE

REVISION
8
CP
18

November 2006