



REPLAT OF RESERVE 'B'

BUILDERS 3RD. ADDITION

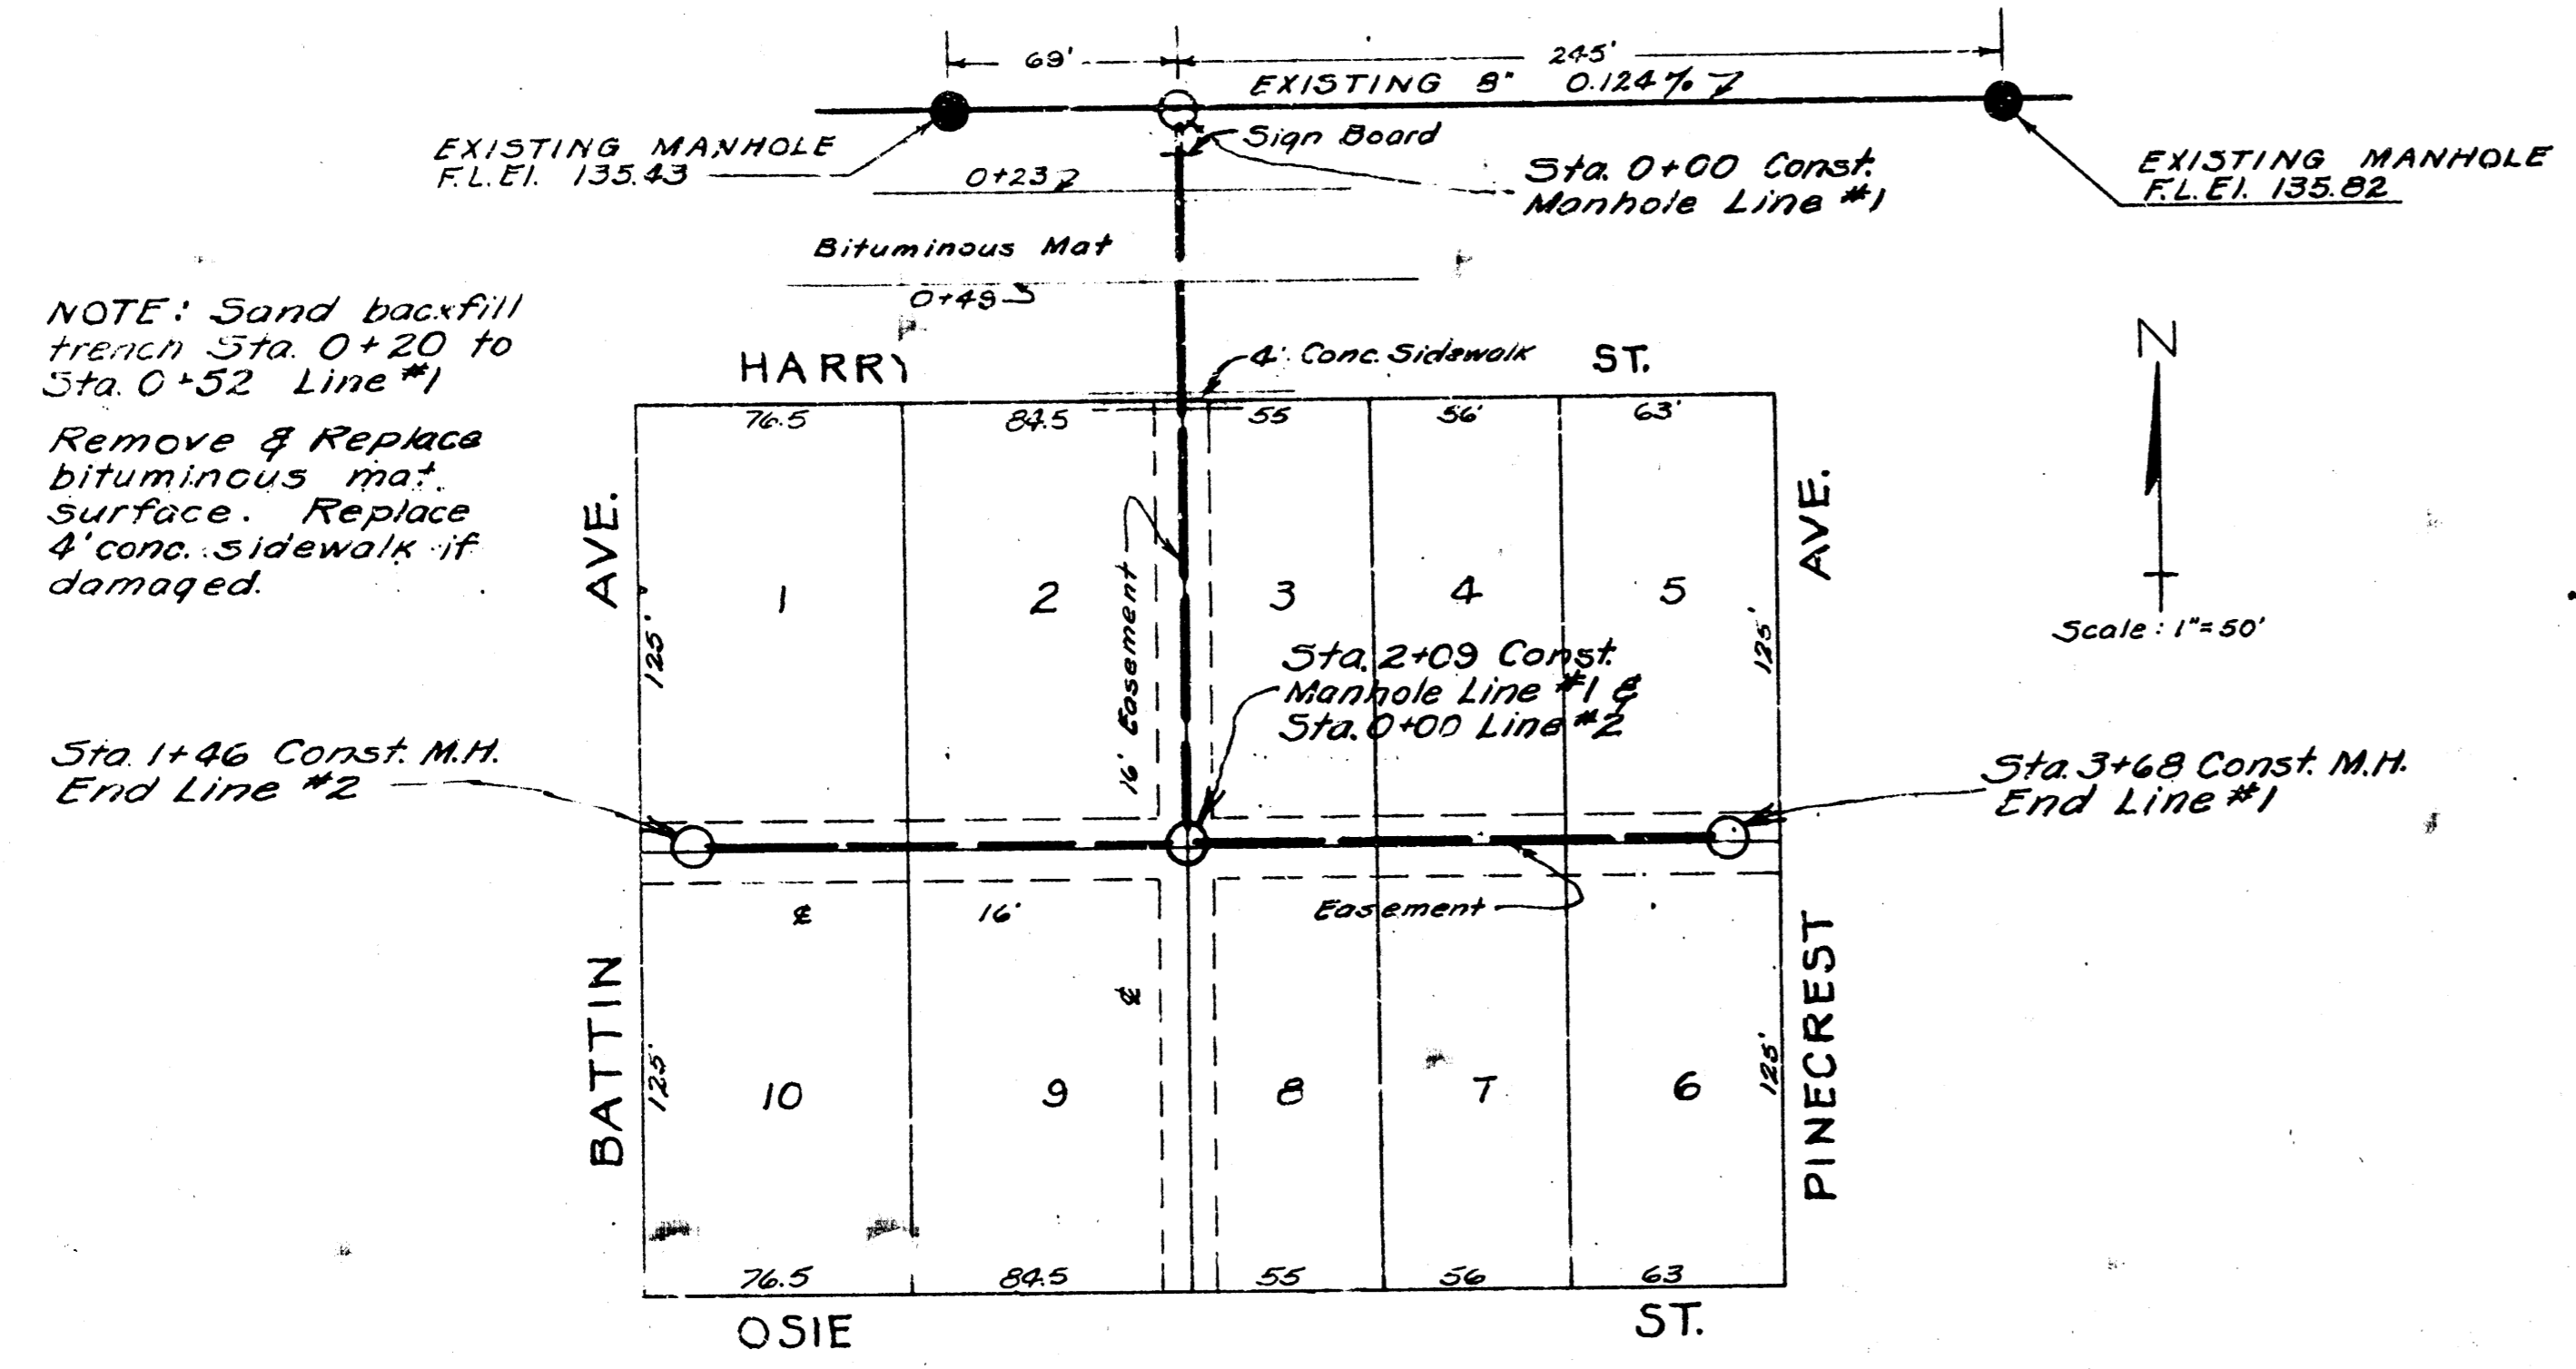


B.M. '9' in Globe W. End of S. Curb
Return Pinecrest & Osie. El. 148.89

Scale: 1" = 40' Horiz
1" = 4' Vert.

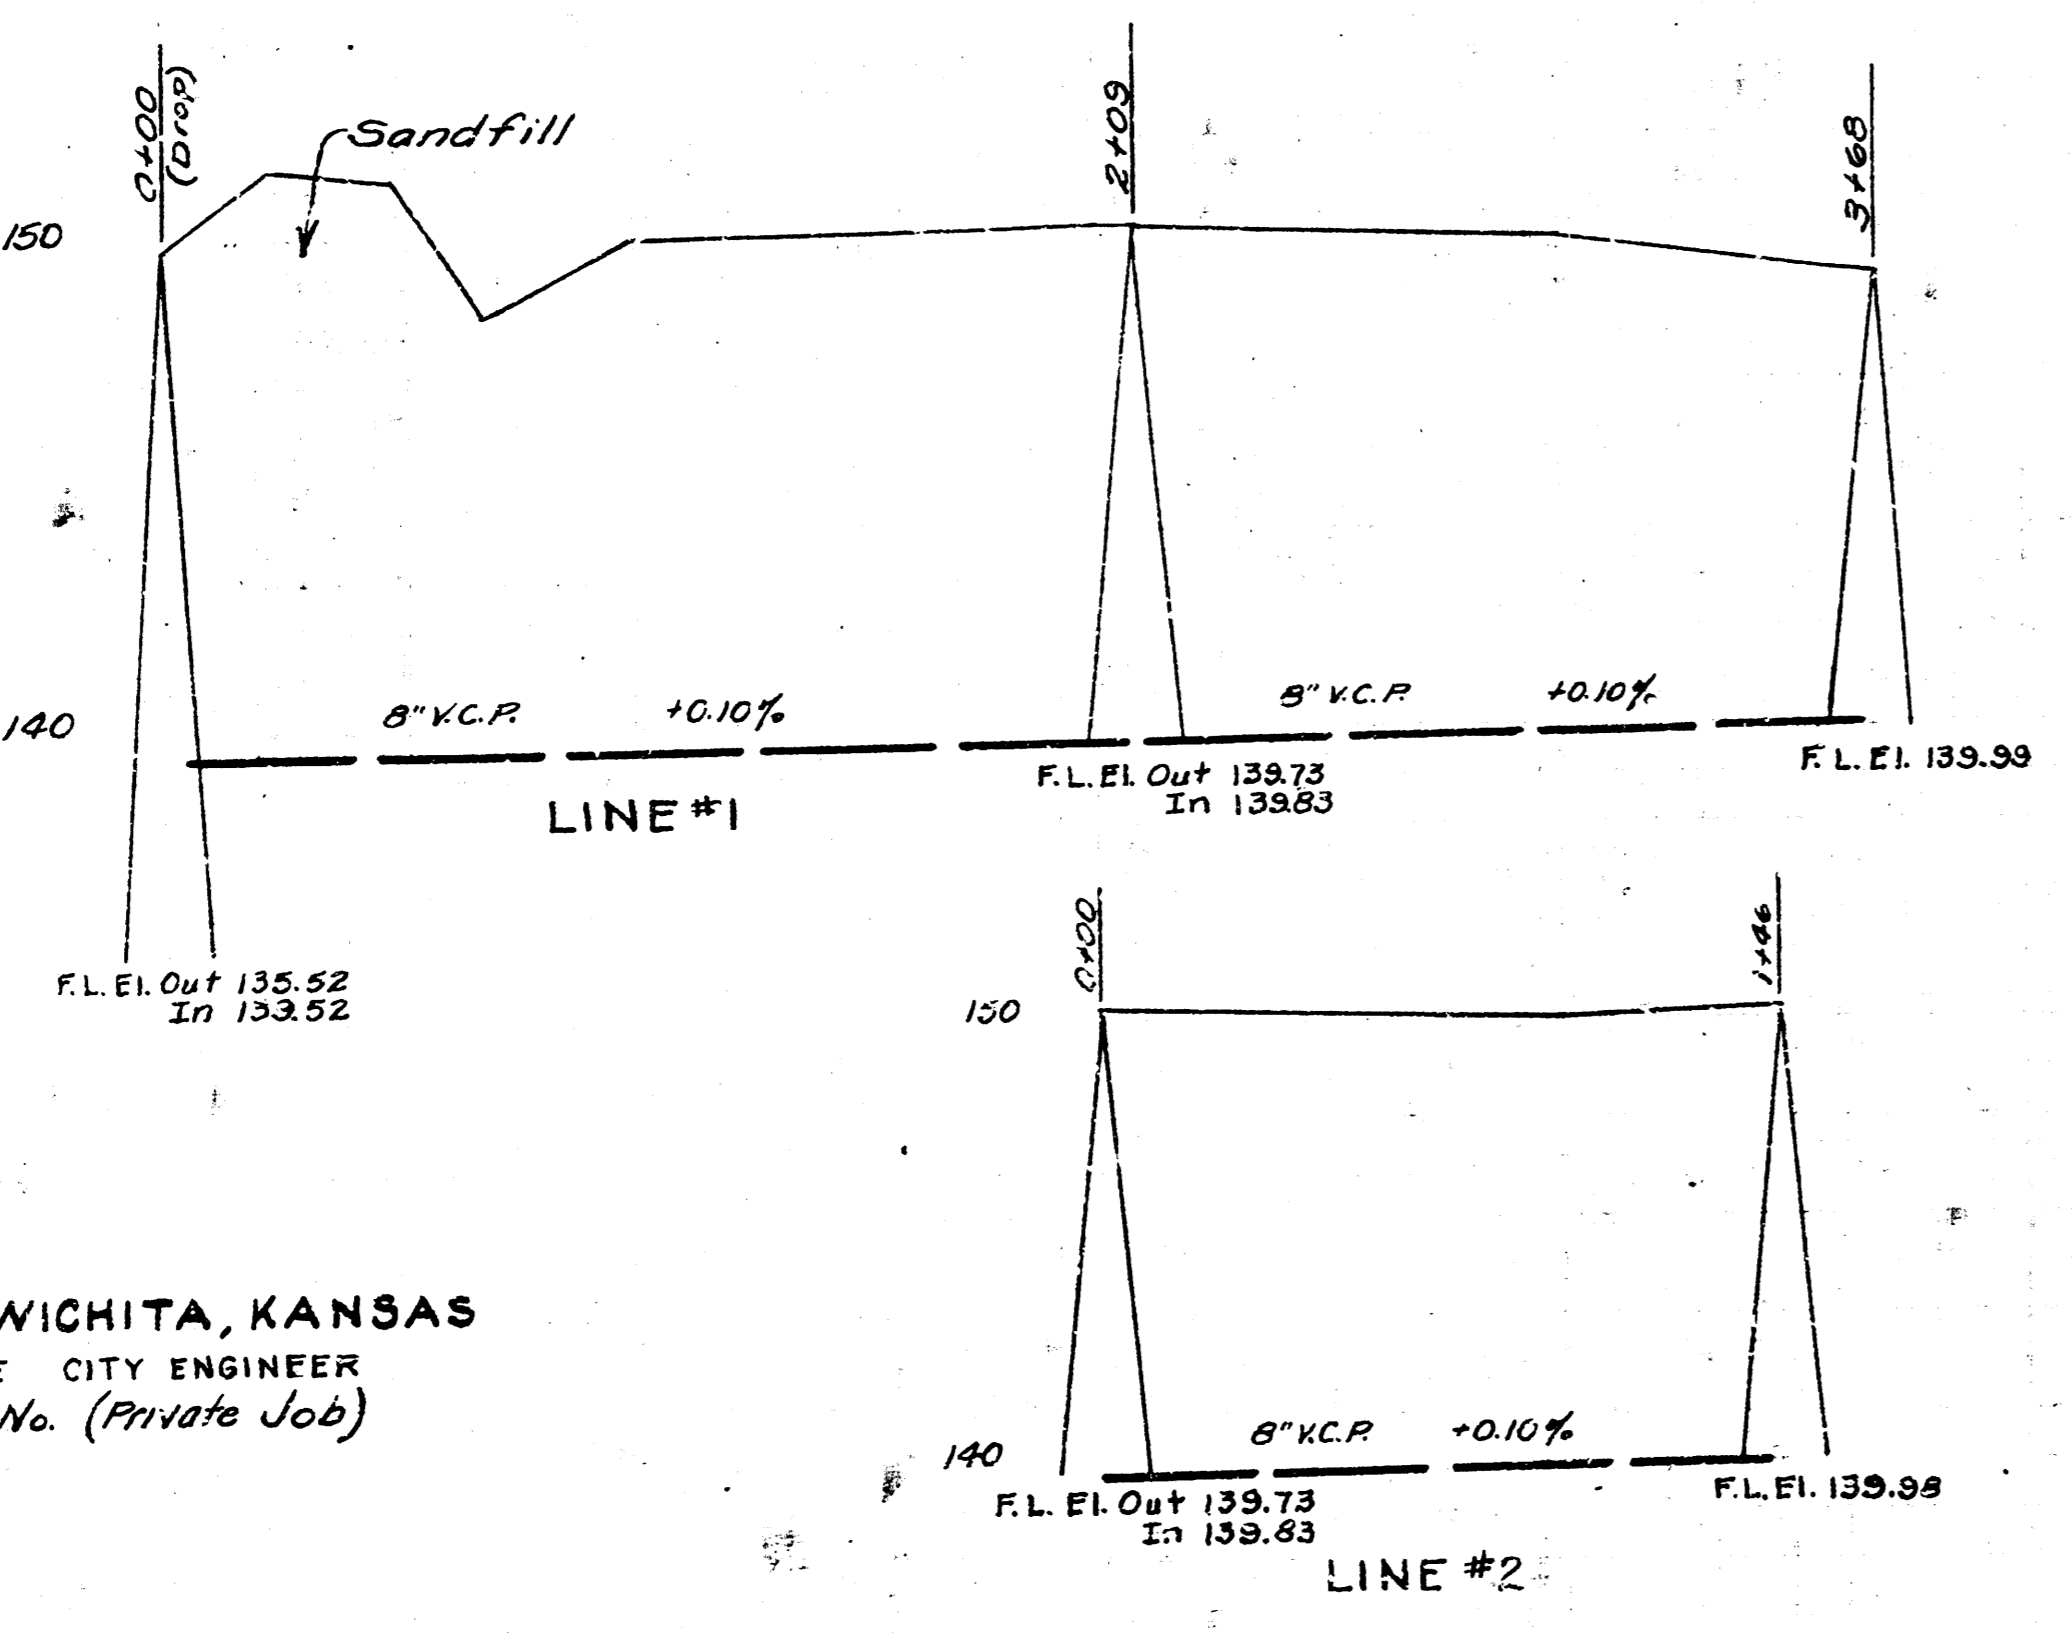

LAT. CITY OF WICHITA, KANSAS
L.K. WHITE CITY ENGINEER
Proj. No. (Private Job)

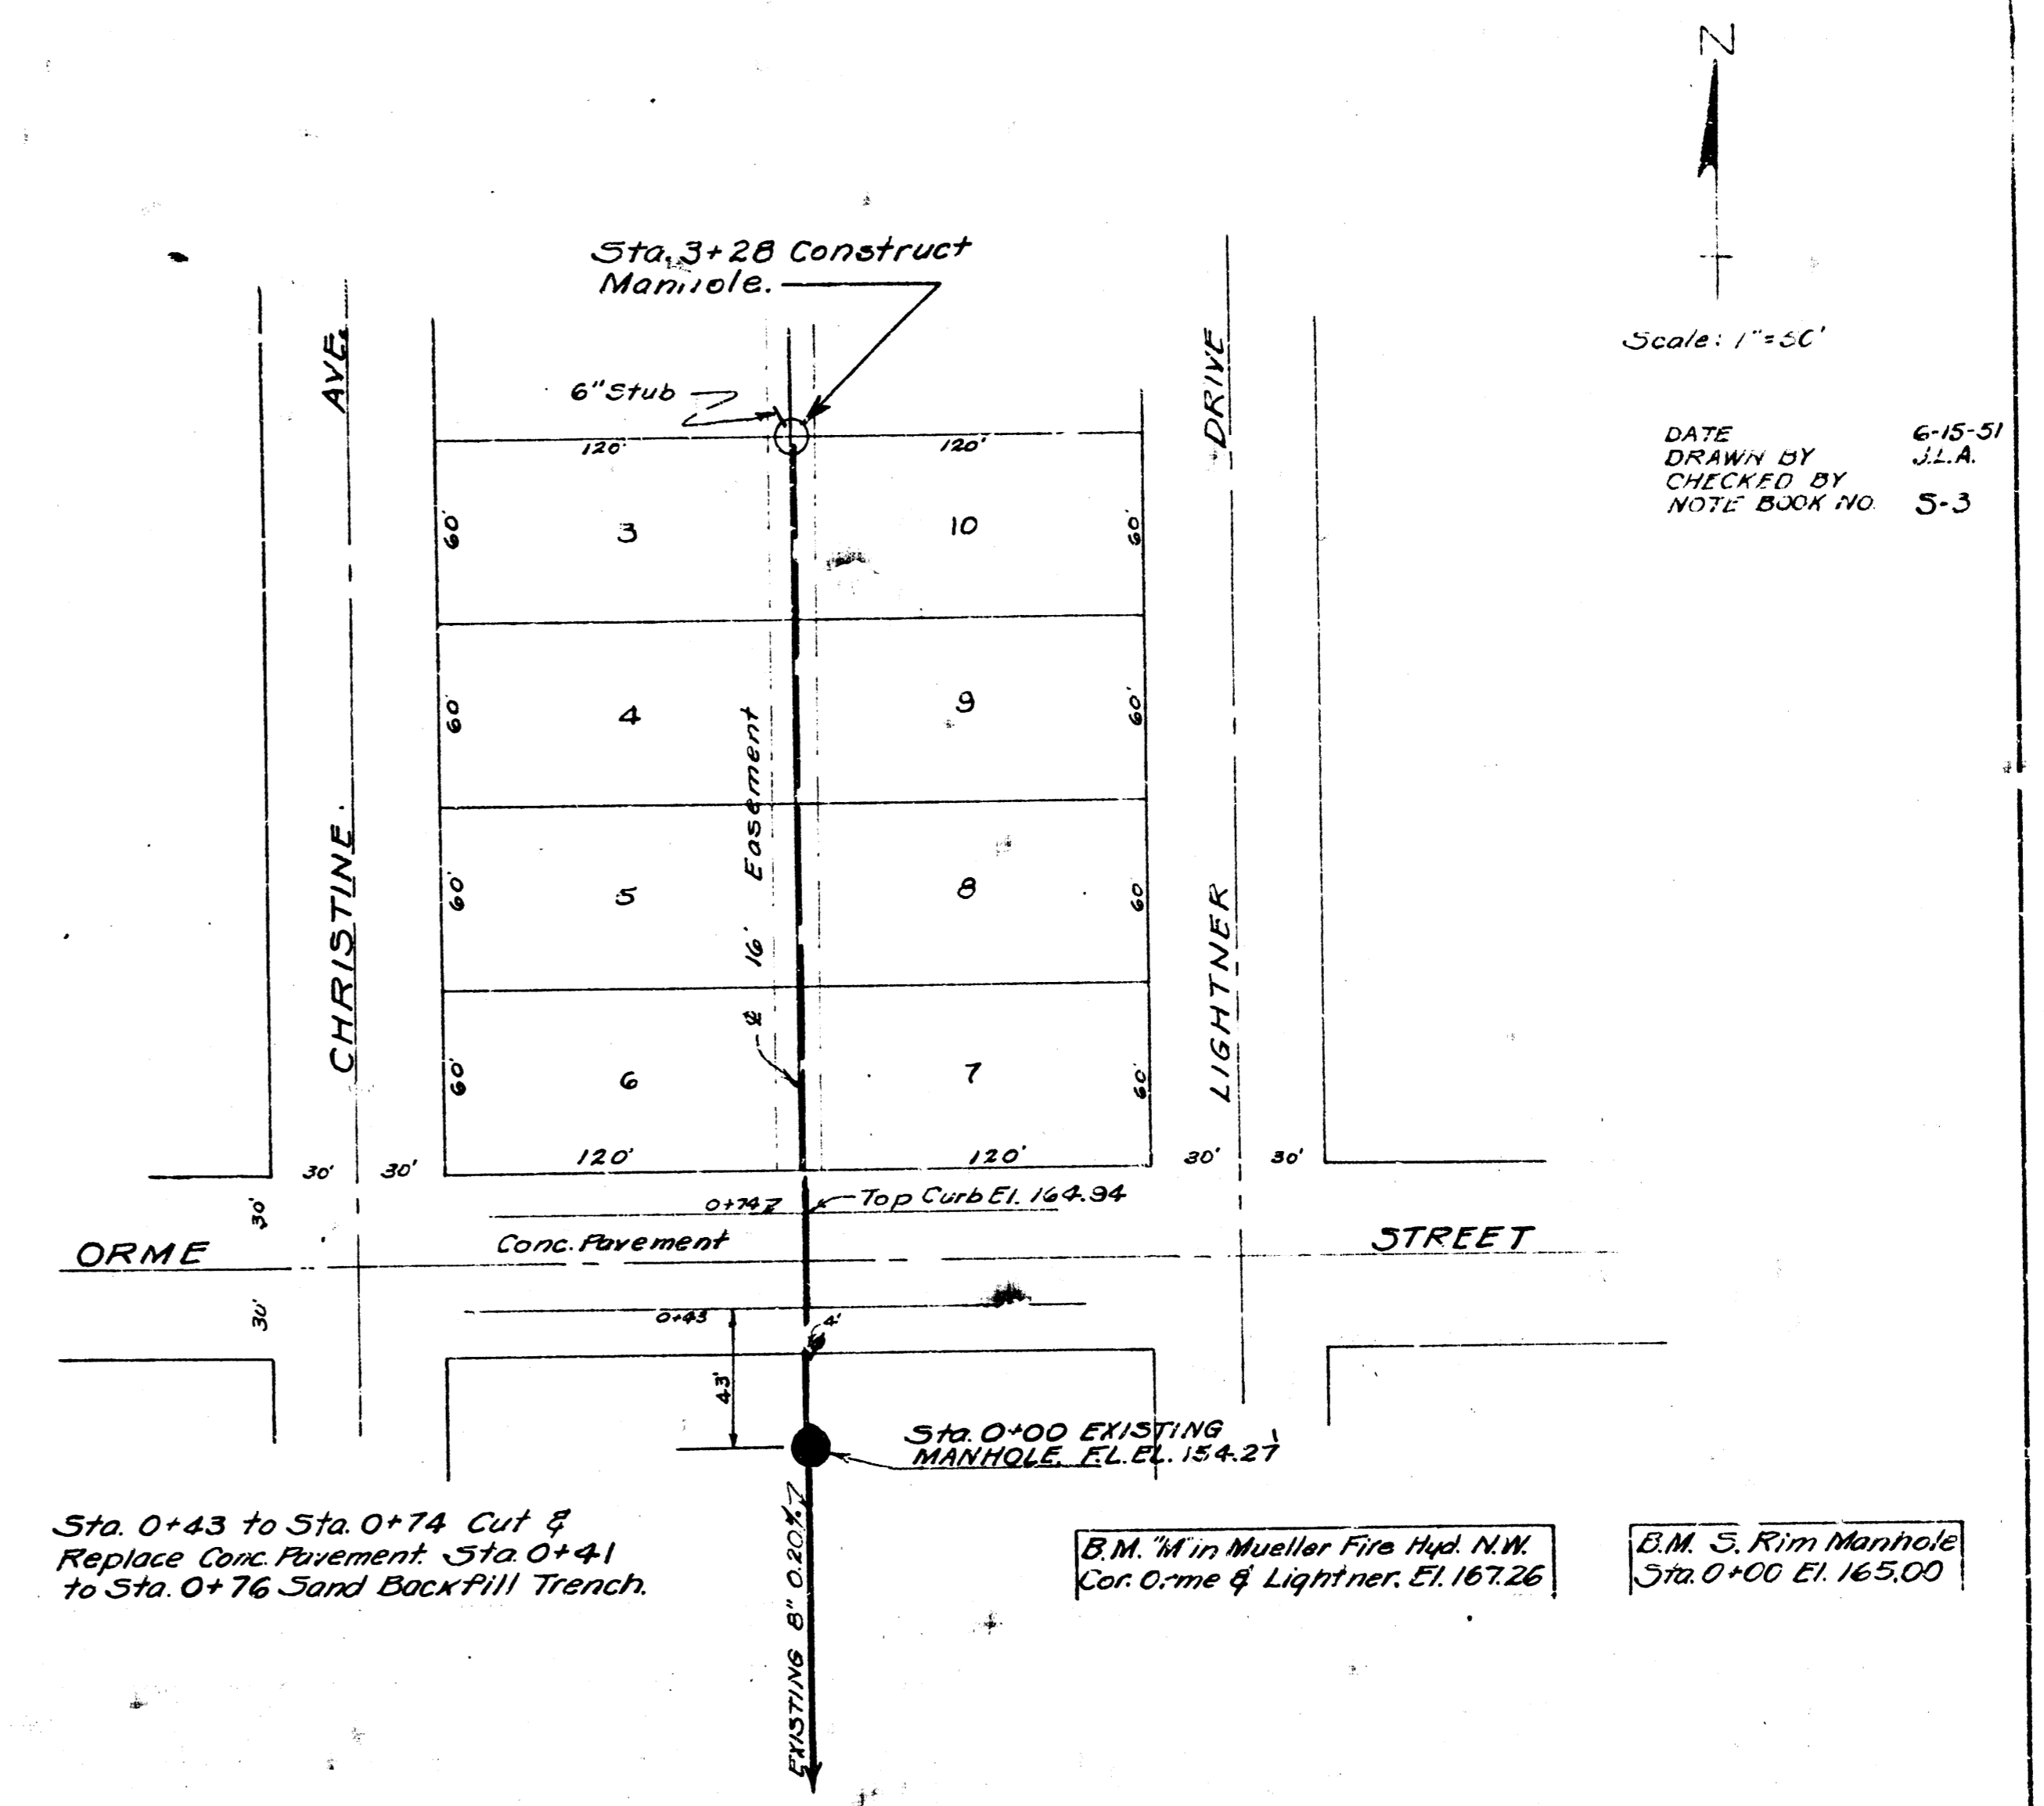


Sta. 0+43 to Sta. 0+74 Cut & Replace Conc. Pavement. Sta. 0+41 to Sta. 0+76 Sand Backfill Trench.

B.M. 'M' in Mueller Fire Hyd. N.W. Cor. Orme & Lightner. El. 167.26

B.M. 'S' Rim Manhole Sta. 0+00 El. 165.00

Scale: 1" = 40' Horiz
1" = 4' Vert.

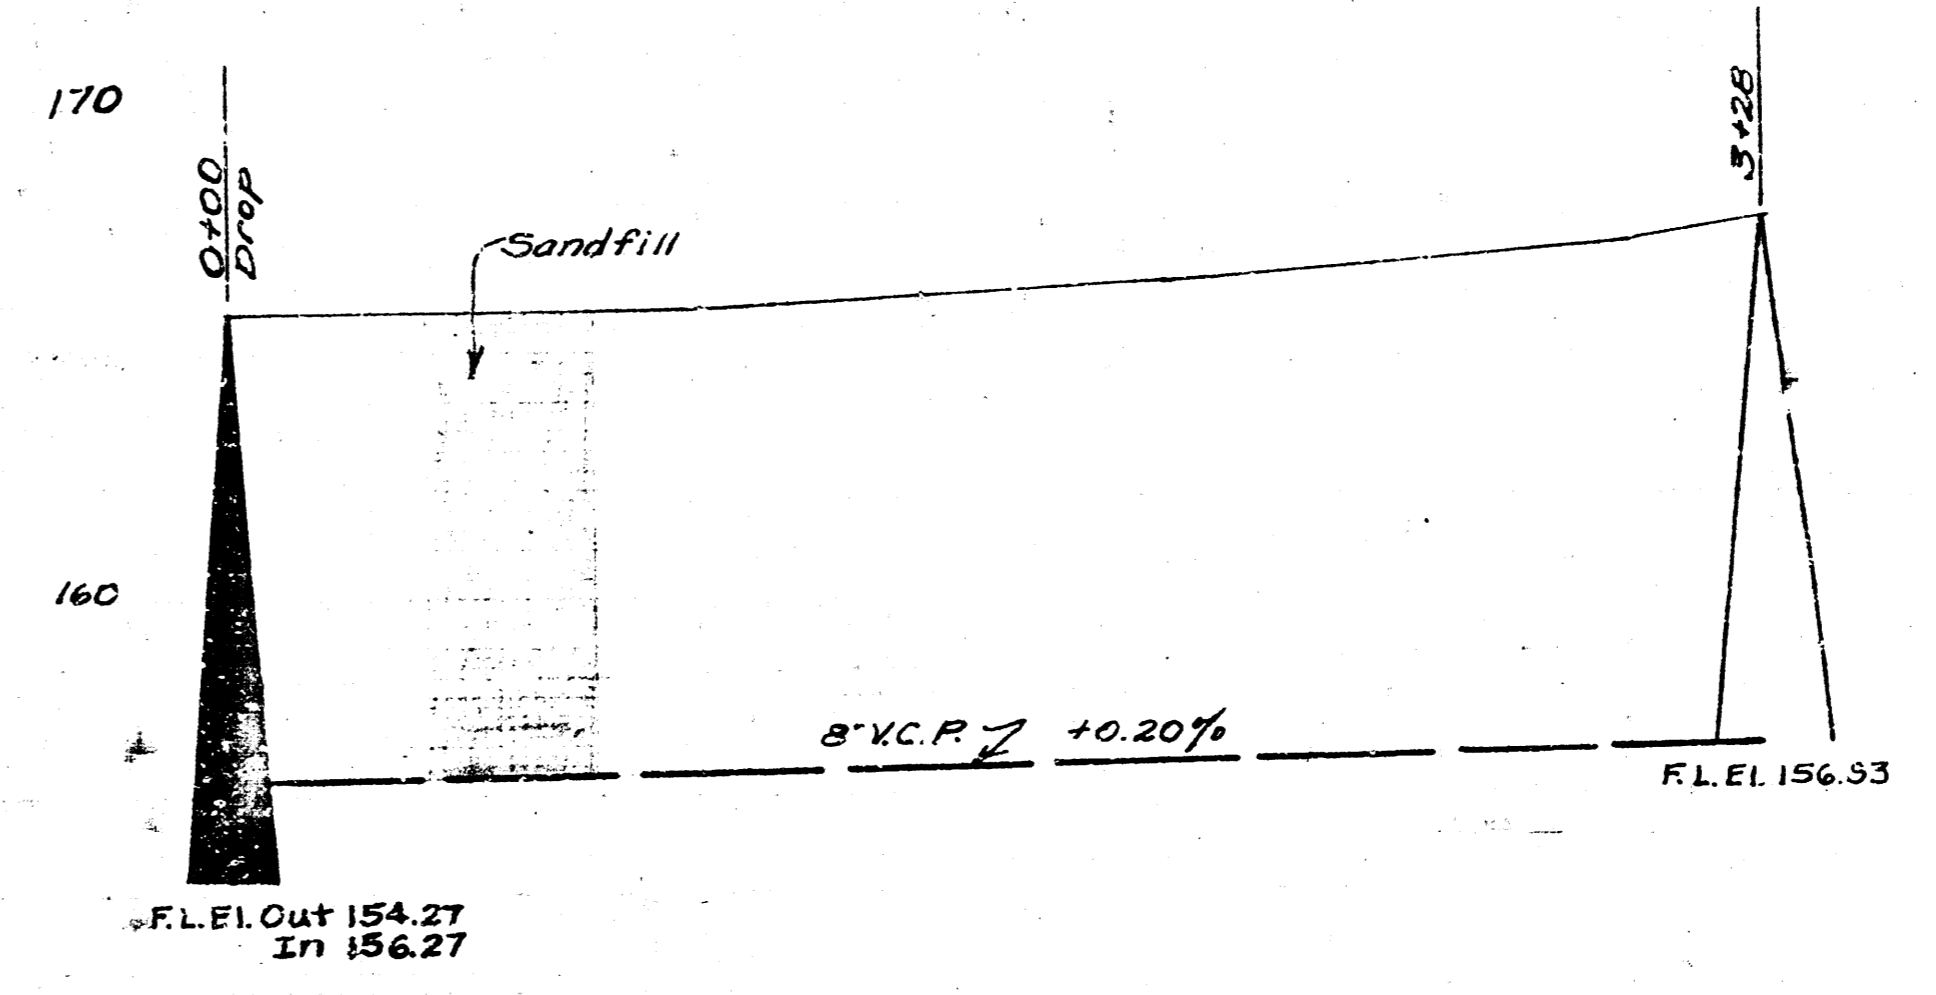

LAT. CITY OF WICHITA, KANSAS
L.K. WHITE CITY ENGINEER
Proj. No. (Private Job)

Date 6-16-51
Drawn by J.L.A.
Checked by
Note Book No. 51