



DRAWN BY: KATHLEEN
 CHECKED BY: B.E. SMITH
 DATE: 10/1/01


S.M. 142.02 S. RIM M.H. STA 0+00
 S.M. 139.83 STD. S.E. COR. OLIVER & HARRY

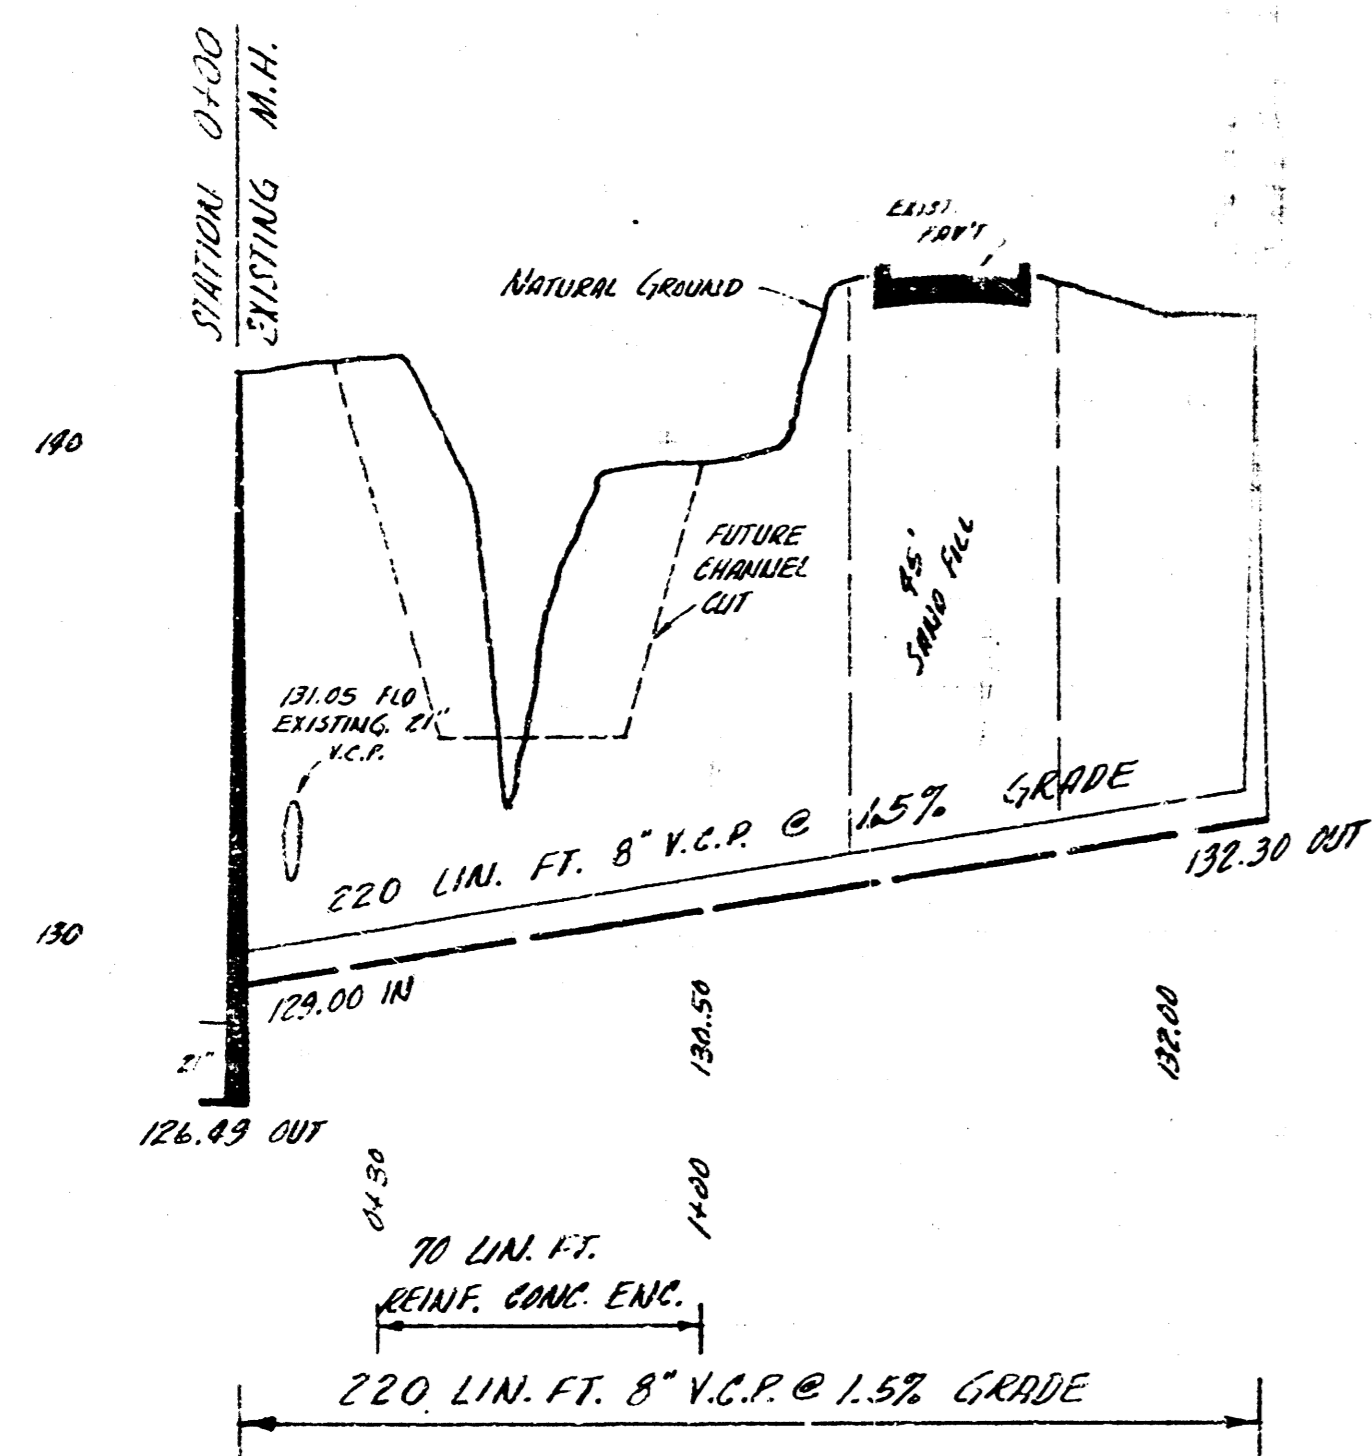

SANITARY SEWER FOR ADDITION TO
 PARKLANE SHOPPING CENTER
 CITY OF WICHITA, KANSAS
 B.E. SMITH CITY ENGINEER
 PRIVATE JOB DATE-

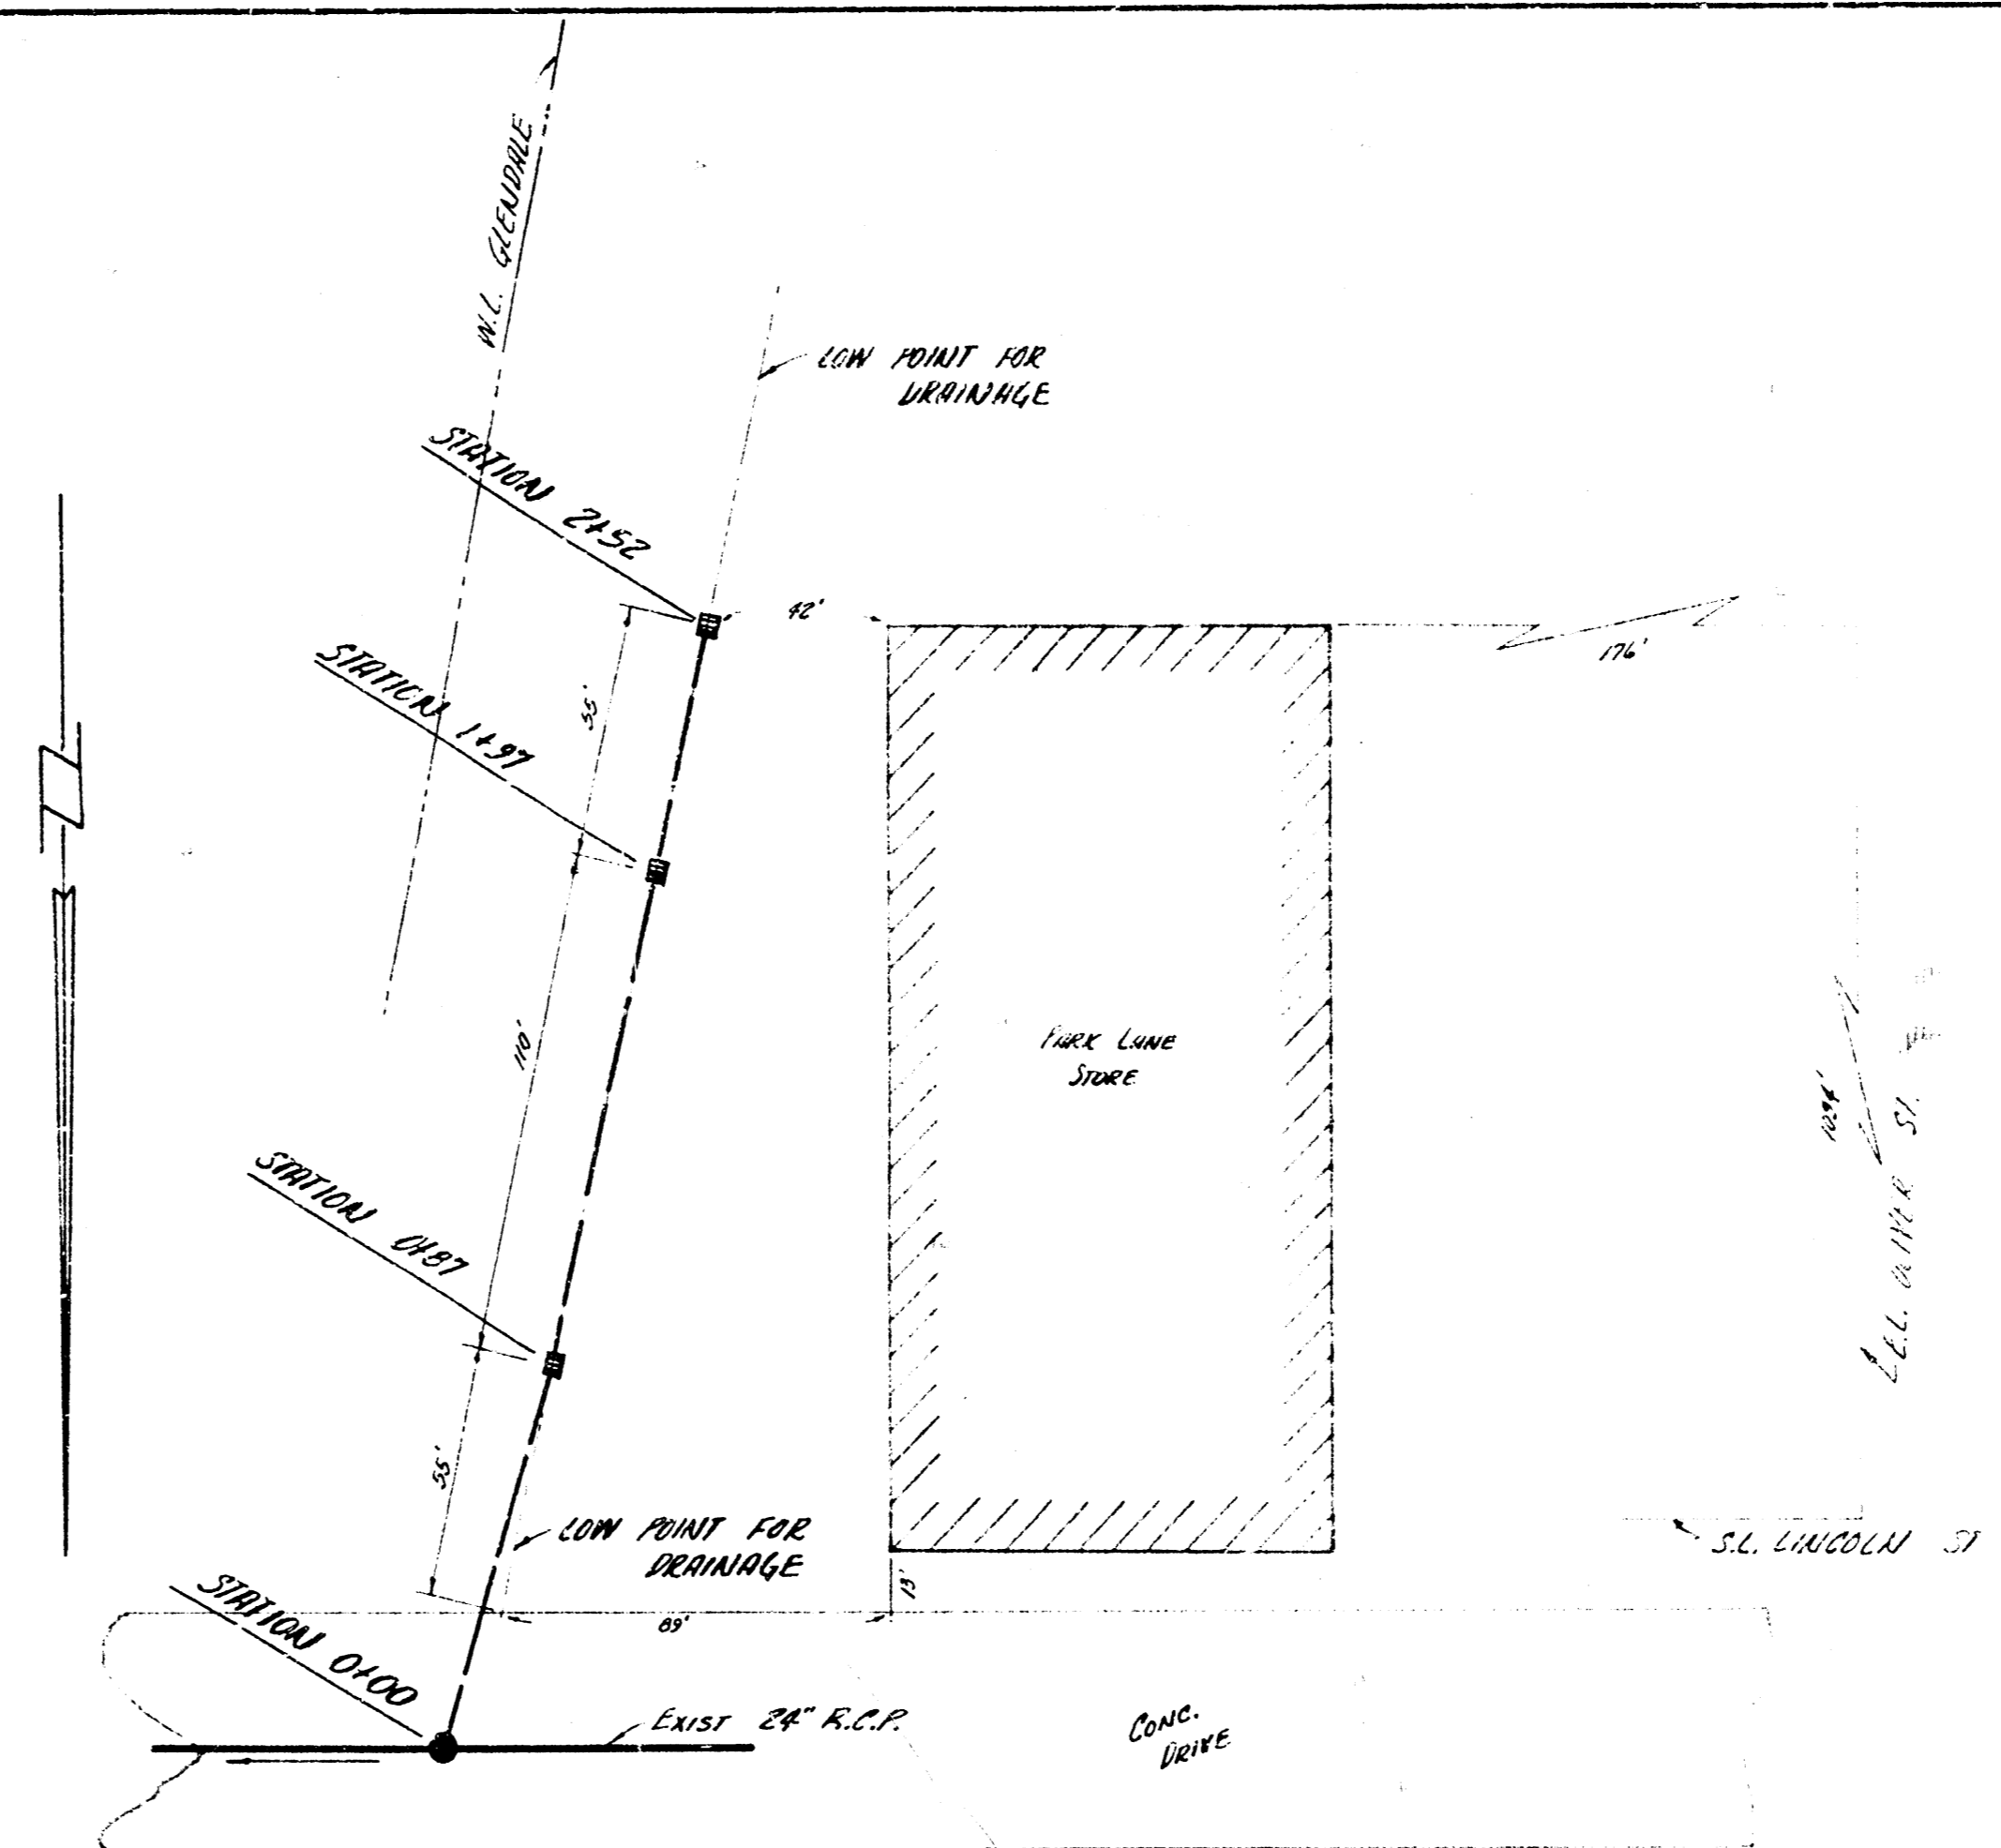

PLAN SCALE 1"=40'
 PROFILE SCALE 1"=40' HOR., 1"=4' VERT.

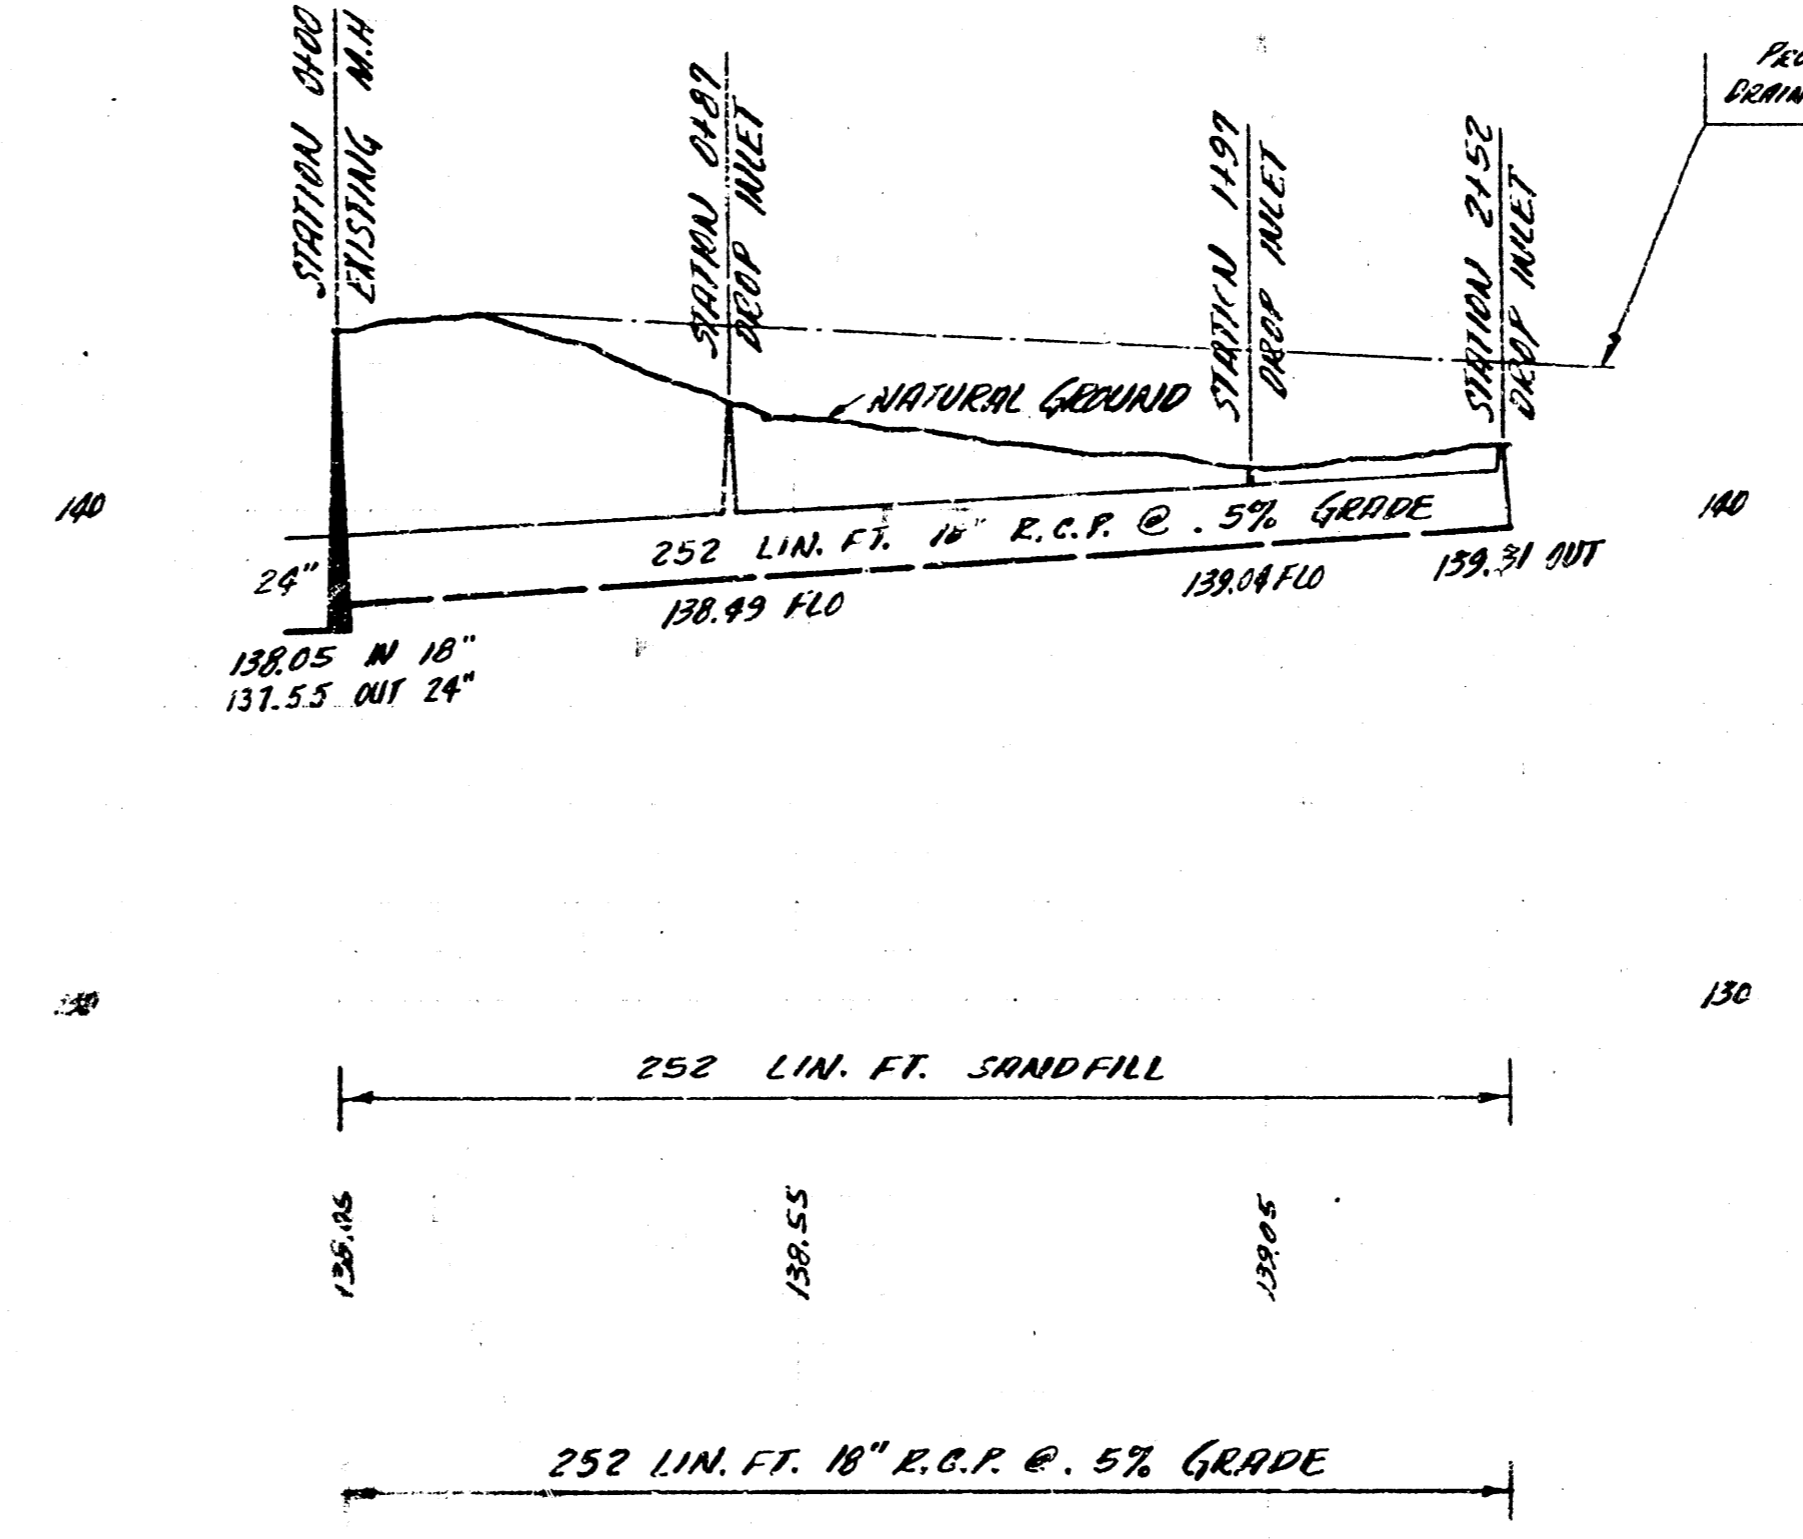

STORM SEWER FOR ADDITION
 TO PARKLANE SHOPPING CENTER
 CITY OF WICHITA, KANSAS
 B.E. SMITH CITY ENGINEER
 PRIVATE JOB DATE-