


SW CORN. SW 1/4
SEC. 10-28-1E

MAC ARTHUR ROAD

EXIST. 8" VCP
CONC. ENG. STUB

NOTE TO CONTRACTOR
This project will be constructed under the supervision of the CITY ENGINEER and conforming to the SPECIFICATIONS of the CITY OF WICHITA. The CONTRACTOR will reimburse the City of Wichita for all cost of engineering, Plans and Inspection.

APPROVED AS NOTED
By: CITY ENGINEER OF WICHITA
Sanitary Sewers: *[Signature]* 11-26-73
Storm Sewers:
Driveway Approaches:

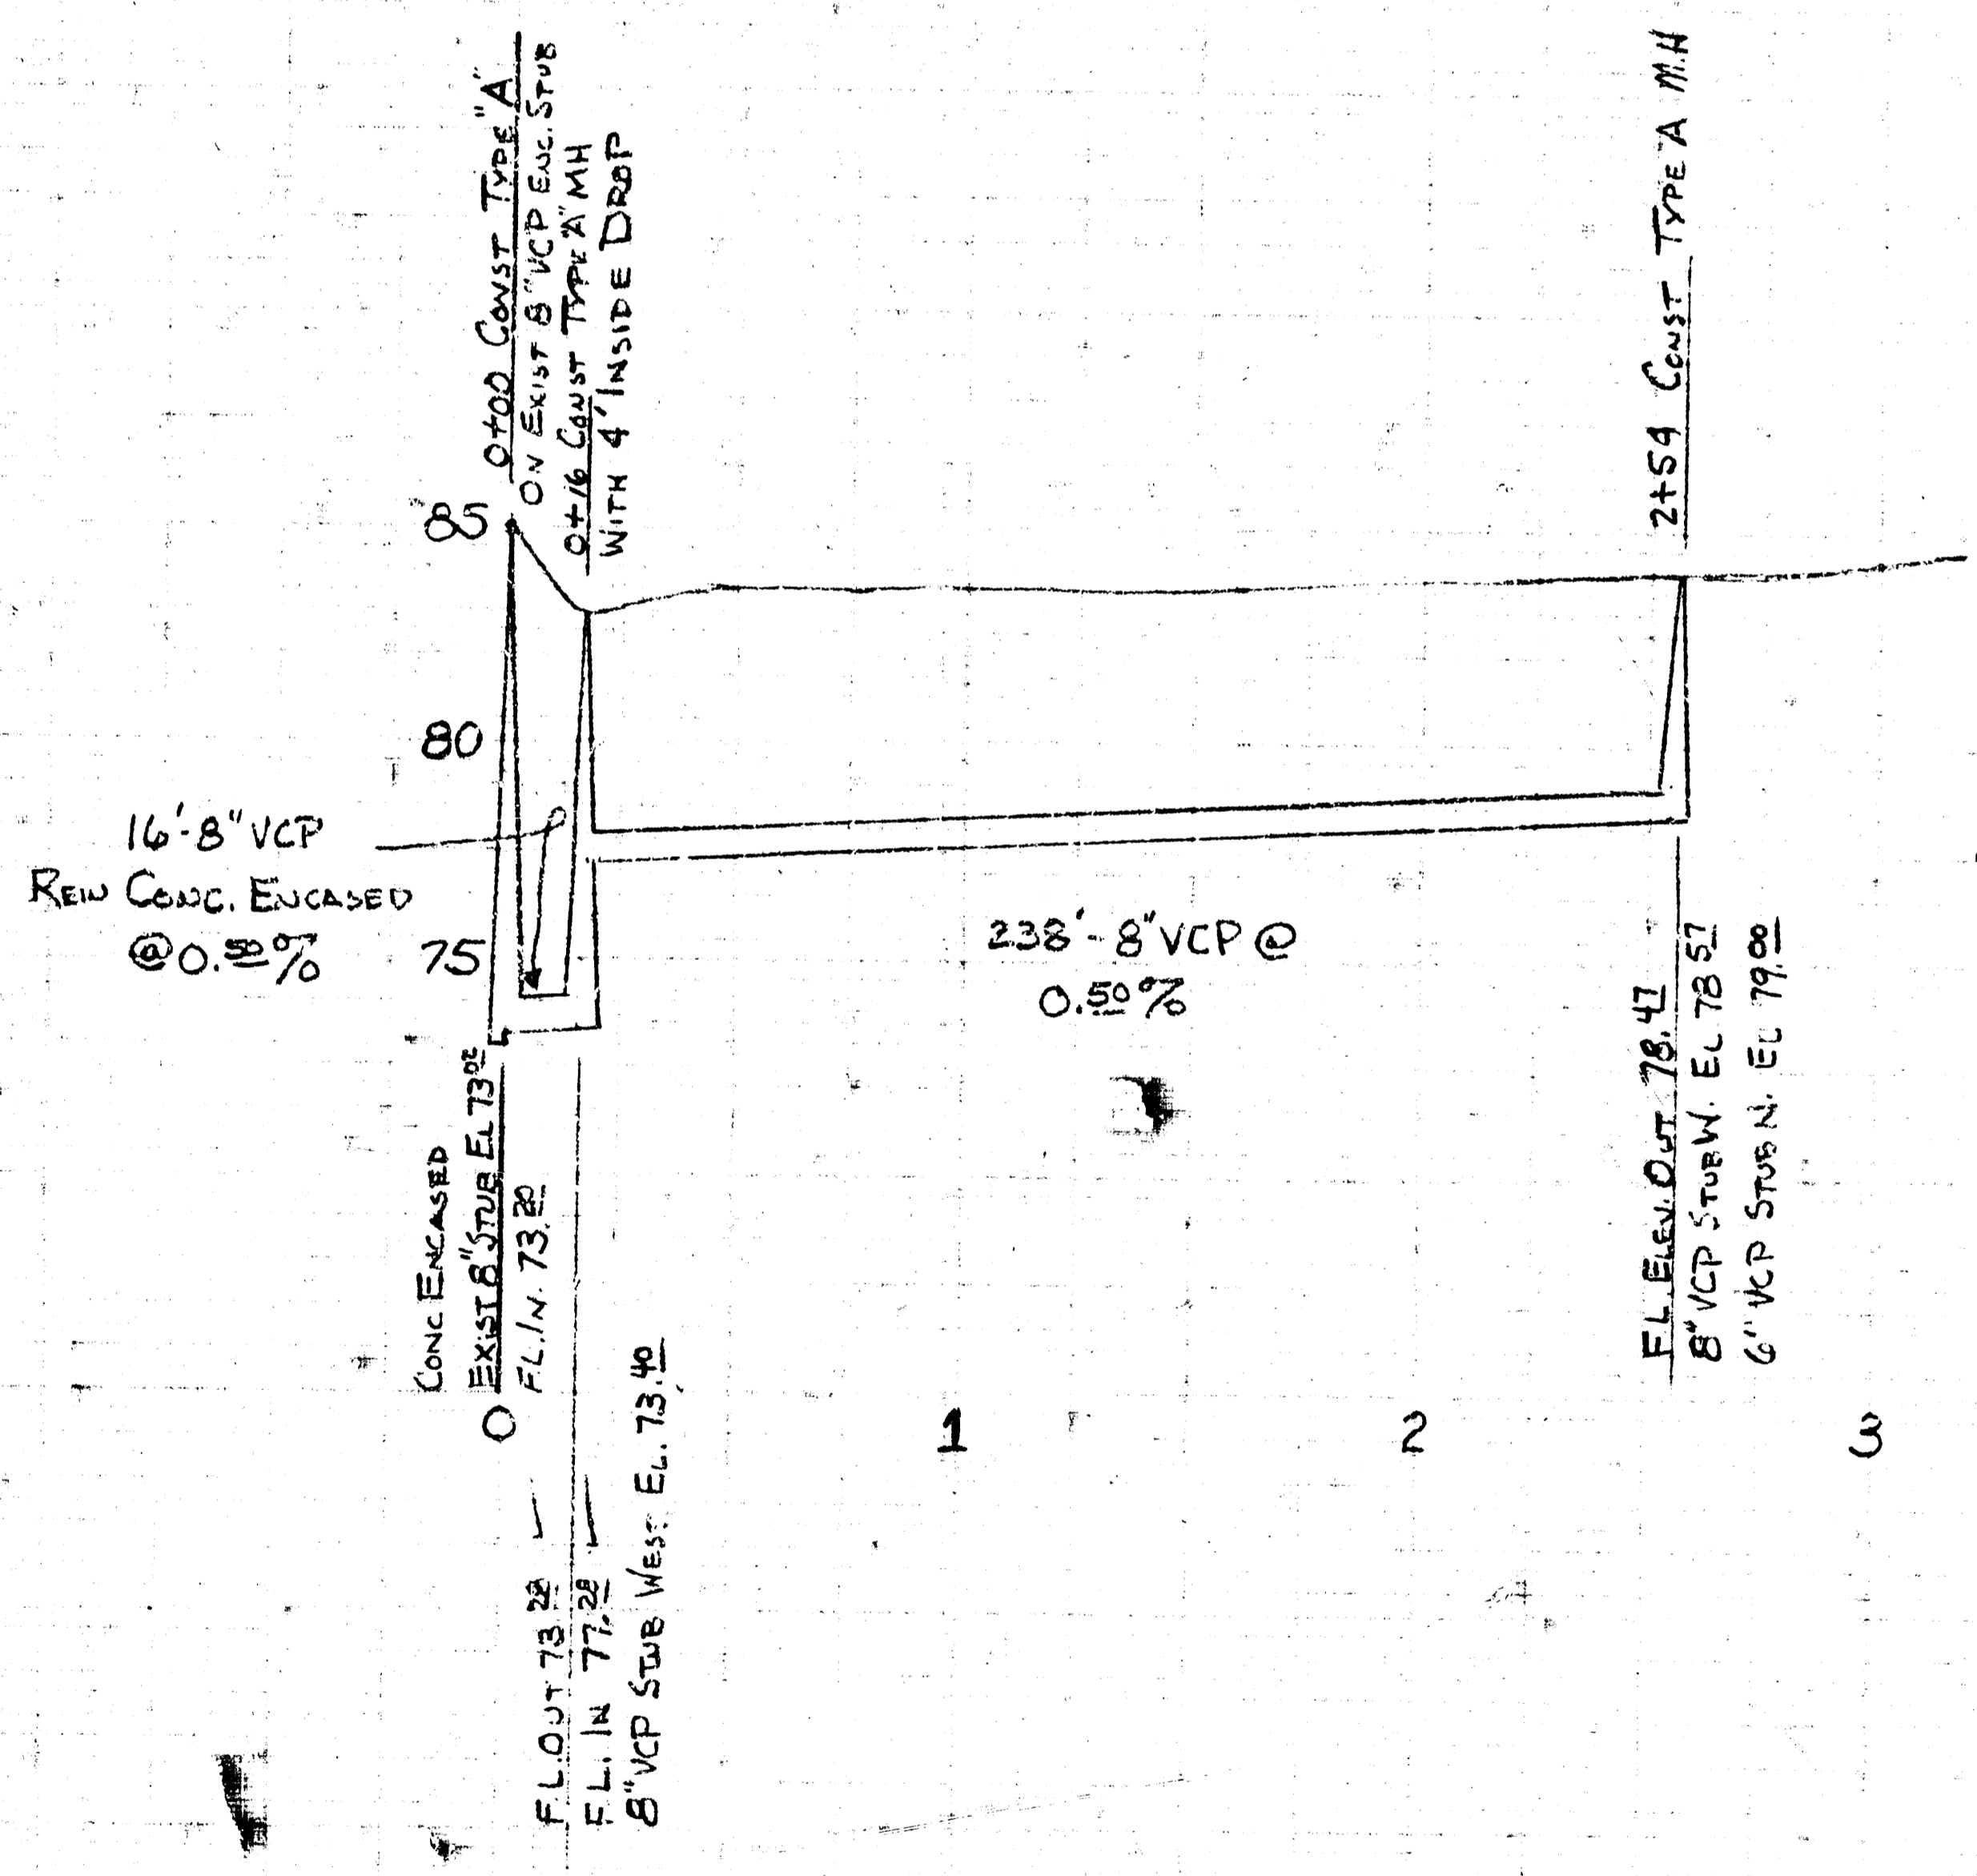

SANITARY SEWER EXTENSION
RAINBOW DRIVE IN
THEATER
MID-STATES CONST. CO. INC.
H.C.L.
NOV. 1973

30