





BM 133.84 So. Rim MH 100' No. 0+00

B.M. 133.55 'G' in Globe E.cb. of Grove
S.L. 21st No. End 40' Radius

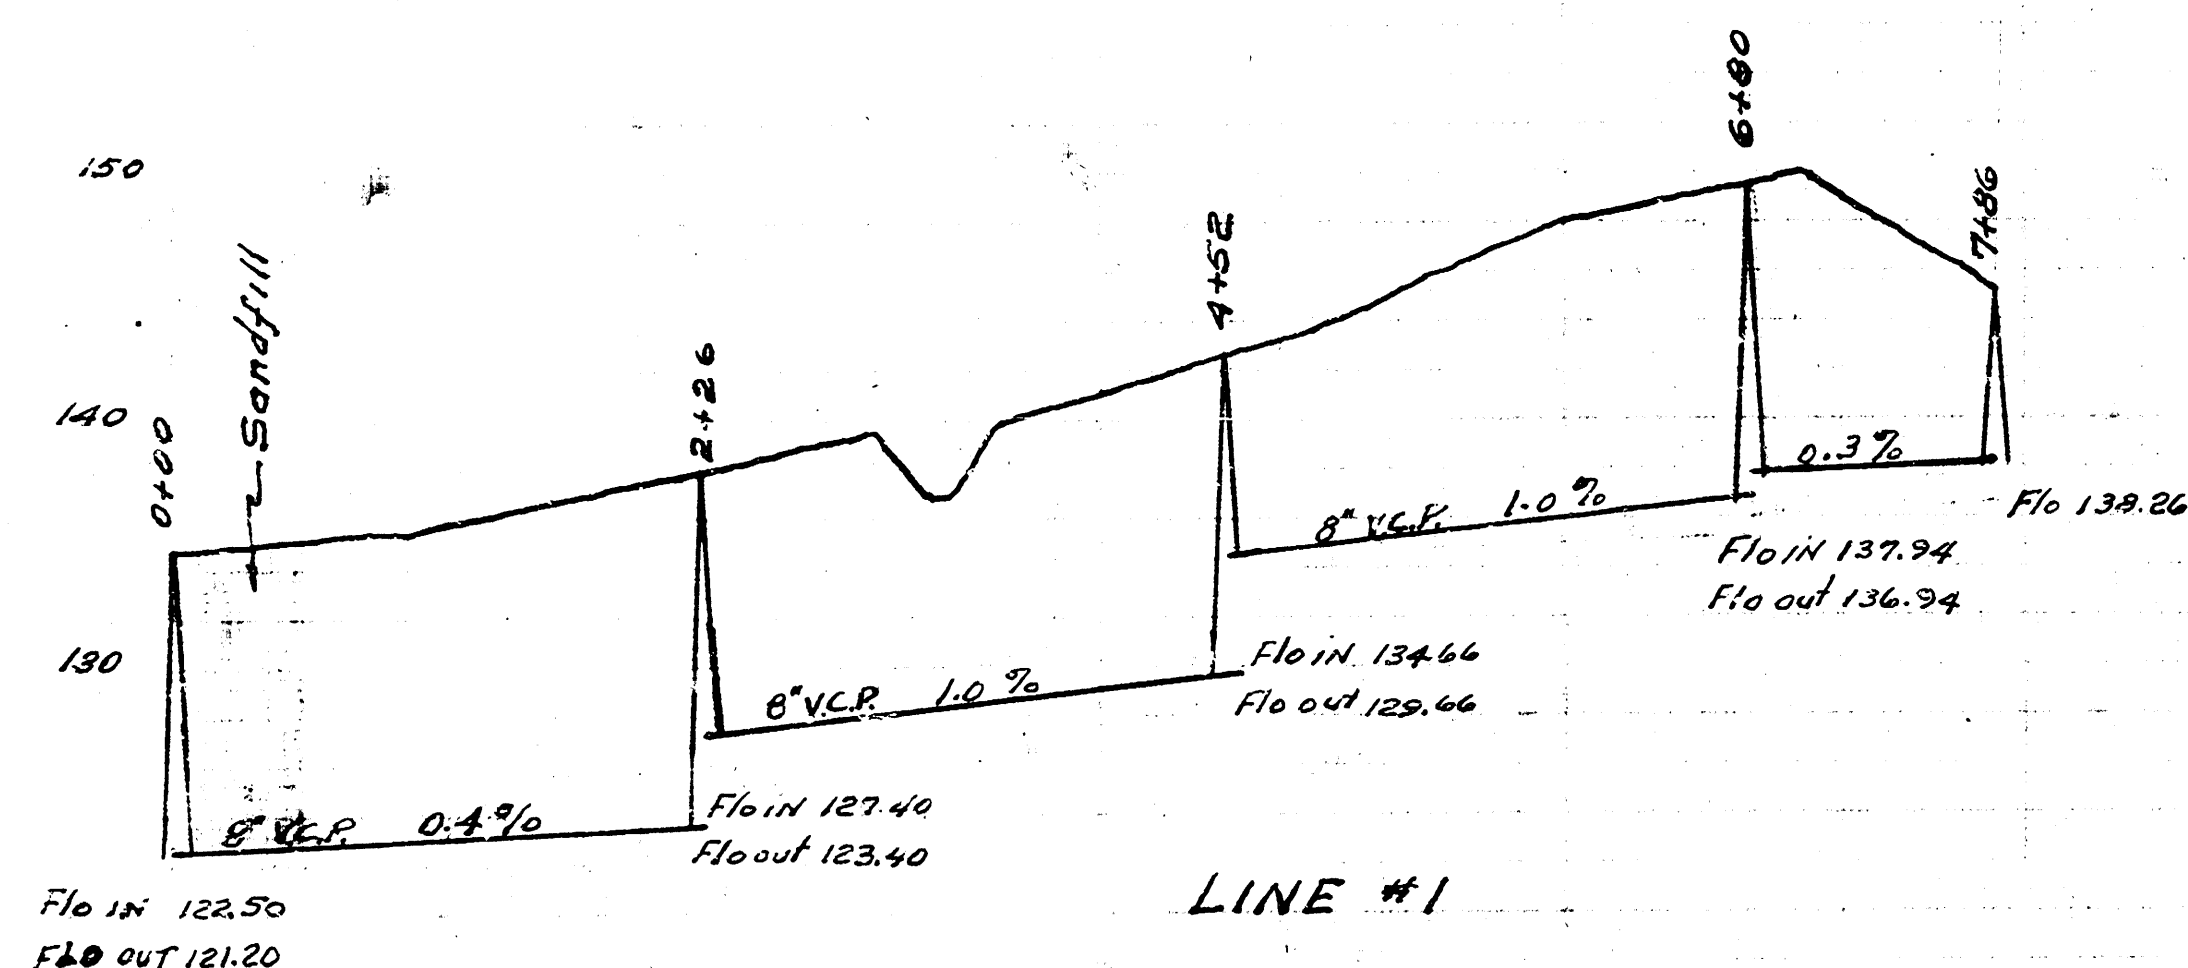

LINE #1

Scale: $1'' = 80'$ Horiz.
 $1'' = 4'$ Vert.

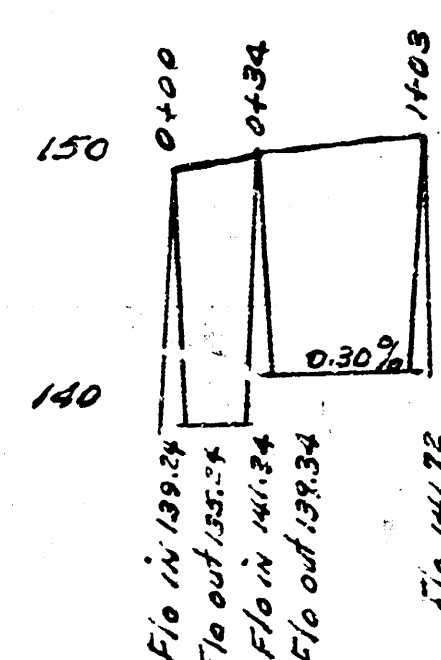


LINE #2

LAT. 1 DIST. 13 SS. #12
CITY OF WICHITA KANSAS
L.K. WHITE CITY ENGINEER
Proj. No. C21-75




SCHOOL HOUSE

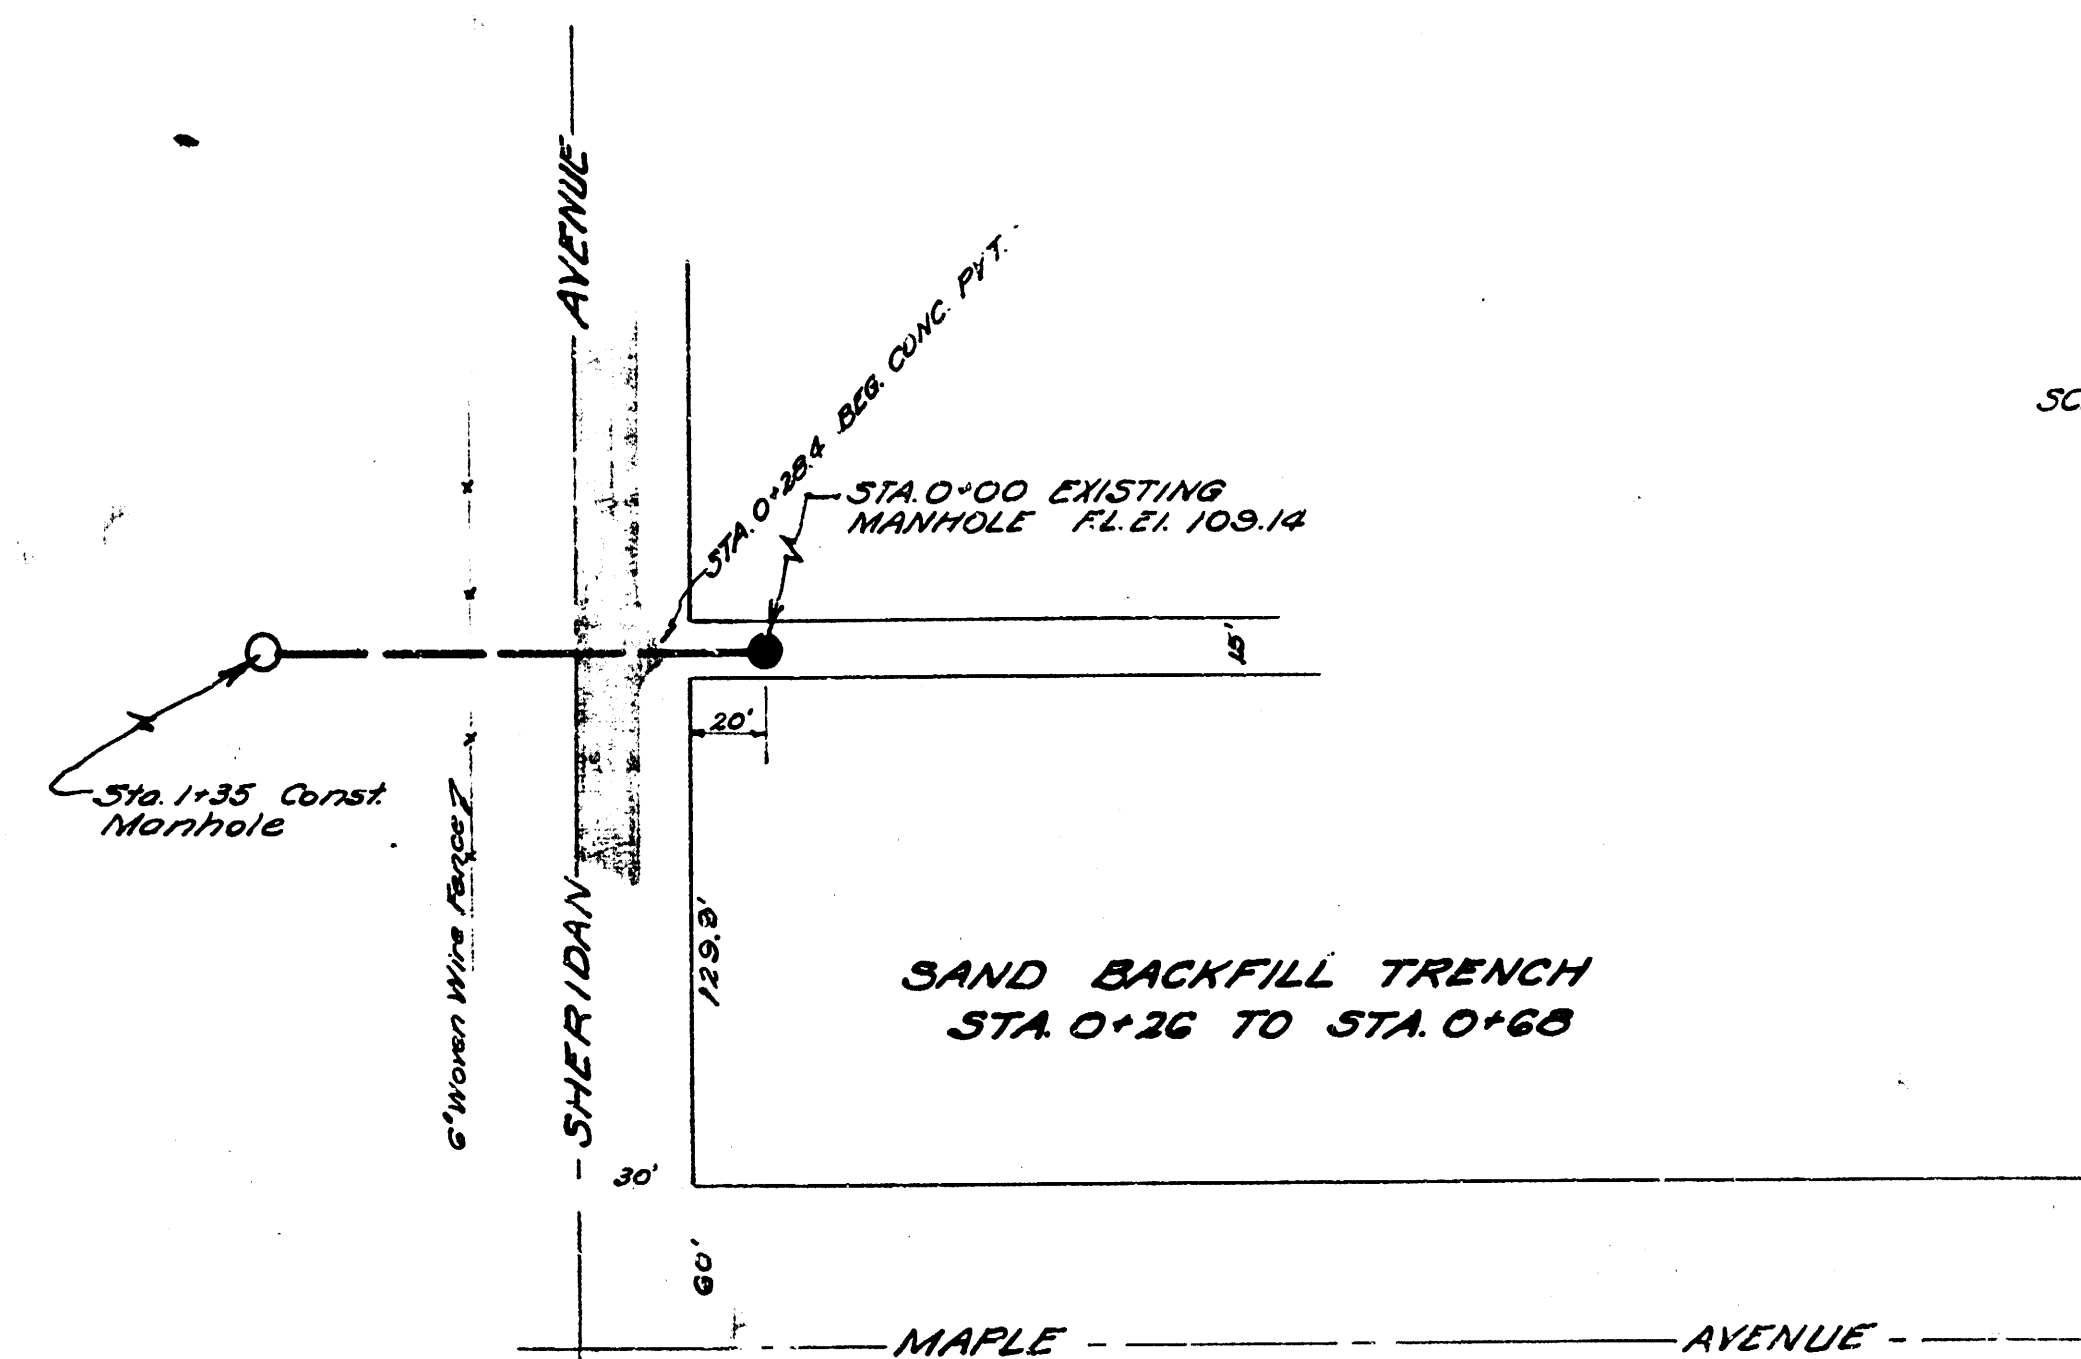

SCALE 1"=50'

B.M. "G" in Globe E.S. int. square
walk N.E. Cor. Maple & Sheridan El. 113.60

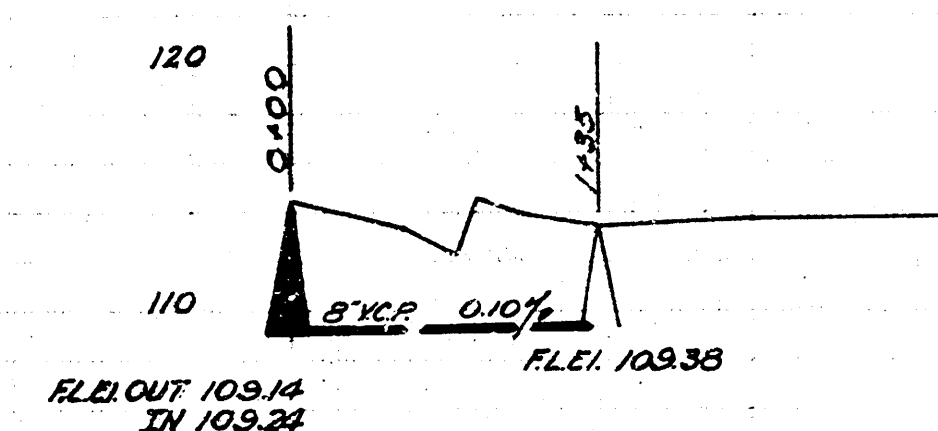

SCALE 1" = 80' Horiz.
1" = 8' Vert.

NOTE BOOK NO. JF. 61

1-7-52
L.H.M. & J.L.A.
M-17

Date Drawn by
Checked by
Note Book No.