

MINNESOTA AVE.

ROSENTHAL'S ADDITION

STATION 0+00

STATION 0+30

PLAN SCALE 1"=40'

PROFILE SCALE 1"=40' HOR., 1"=4' VERT.

B.M. 115.04 N. RIM M.H. STATION 0+00

STATION 0+00

STATION 0+30



PLAN SCALE 1"=40'

PROFILE SCALE 1"=40' HOR., 1"=4' VERT.

B.M. 141.45 "X" IN KING CTR. WK. NS. COUNTRYSIDE PLAZA & W.L. BLUFF

NOTE:
M.H. STATION 0+00 IS APPROX. 760' S. OF & HARRY ST. # ON THE W.L. NE 1/4 SEC. 35 TWP 27 S. R. 1 E.

SUPPLY BY FURNISHER
CHECKED BY DATE

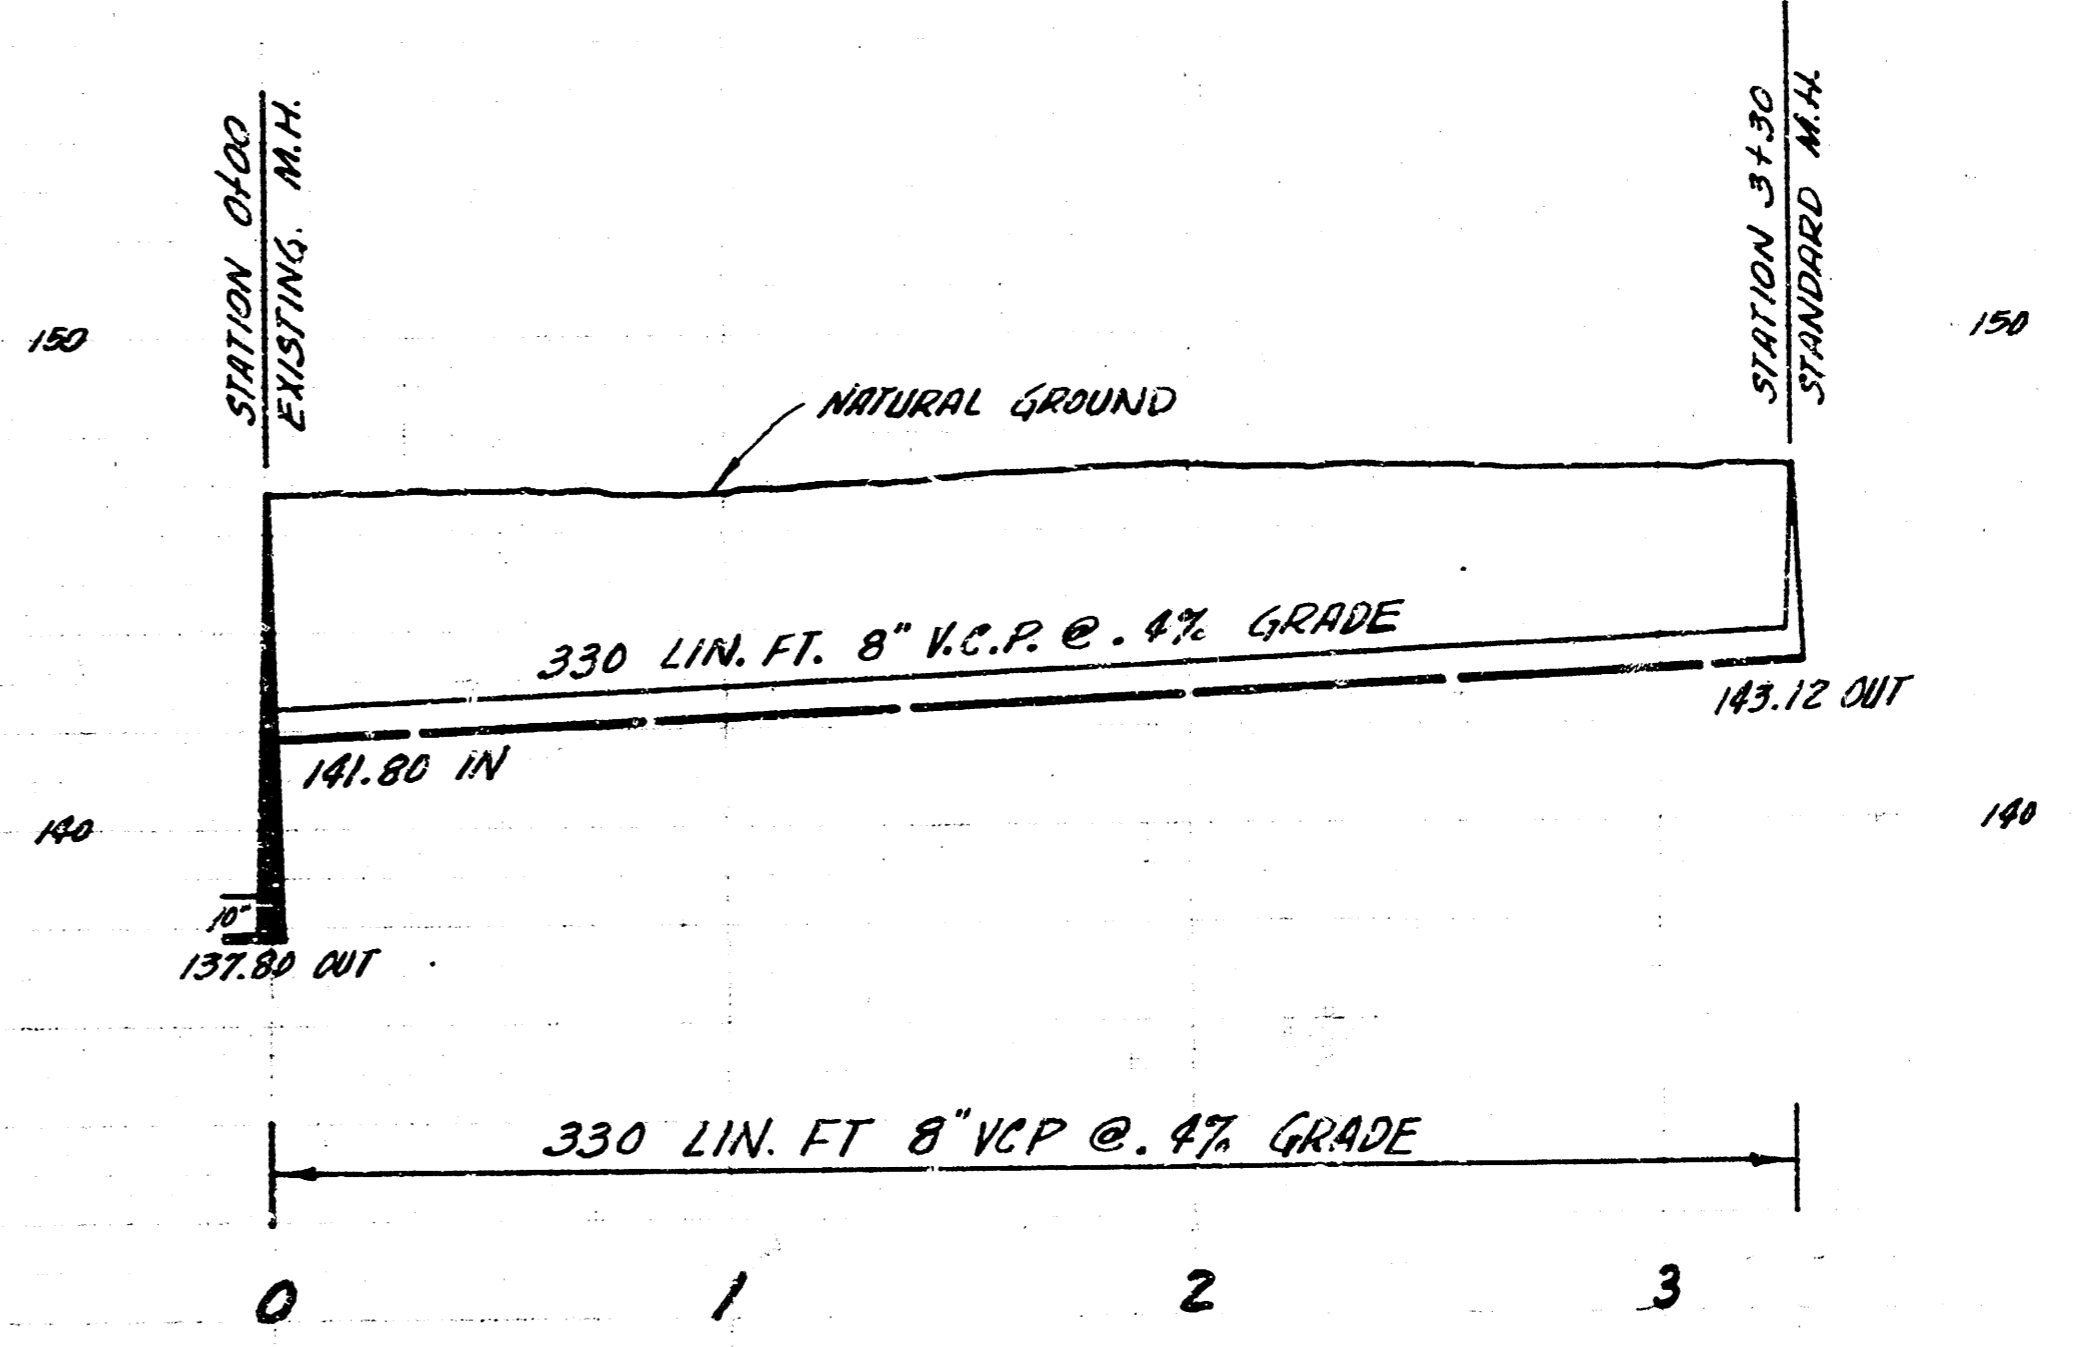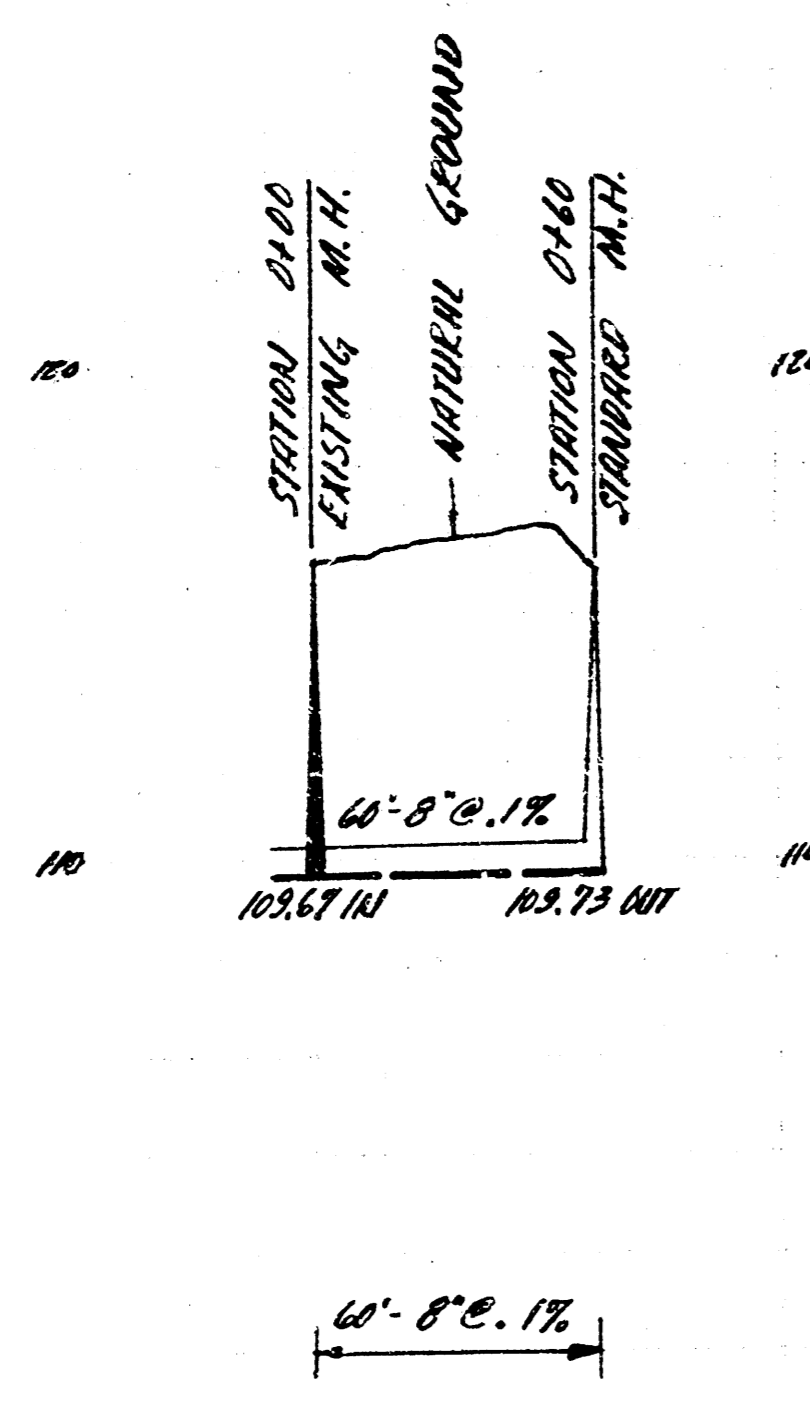

EXT. OF LAT. D. DIST. T. S.S. 12
CITY OF WICHITA KANSAS
B.E. SMITH CITY ENGINEER
PRIVATE JOB DATE -

PRIVATE LAT. FOR SPORTS CENTER
CITY OF WICHITA KANSAS
B.E. SMITH CITY ENGINEER
PRIVATE JOB DATE APRIL 1957