


APPROVED AS NOTED
By CITY ENGINEER OF WICHITA
Sanitary Sewer Extension
Sheet 1 of 1
Date: 4-1-71
Division: Engineering

NOT TO BE CONSIDERED
The project was constructed under
the supervision of the CITY ENGINEER
and shall be subject to the INDICATIONS
of the City Engineer. The CON-
TRACTOR shall be responsible for the City of
Wichita's Engineering Plans
and Inspection.



B.M. 120.80 West Rim East MH 34.0100

PLAN SCALE 1" = 20'
PROFILE SCALE 1" = 20'
1" = 4' V.

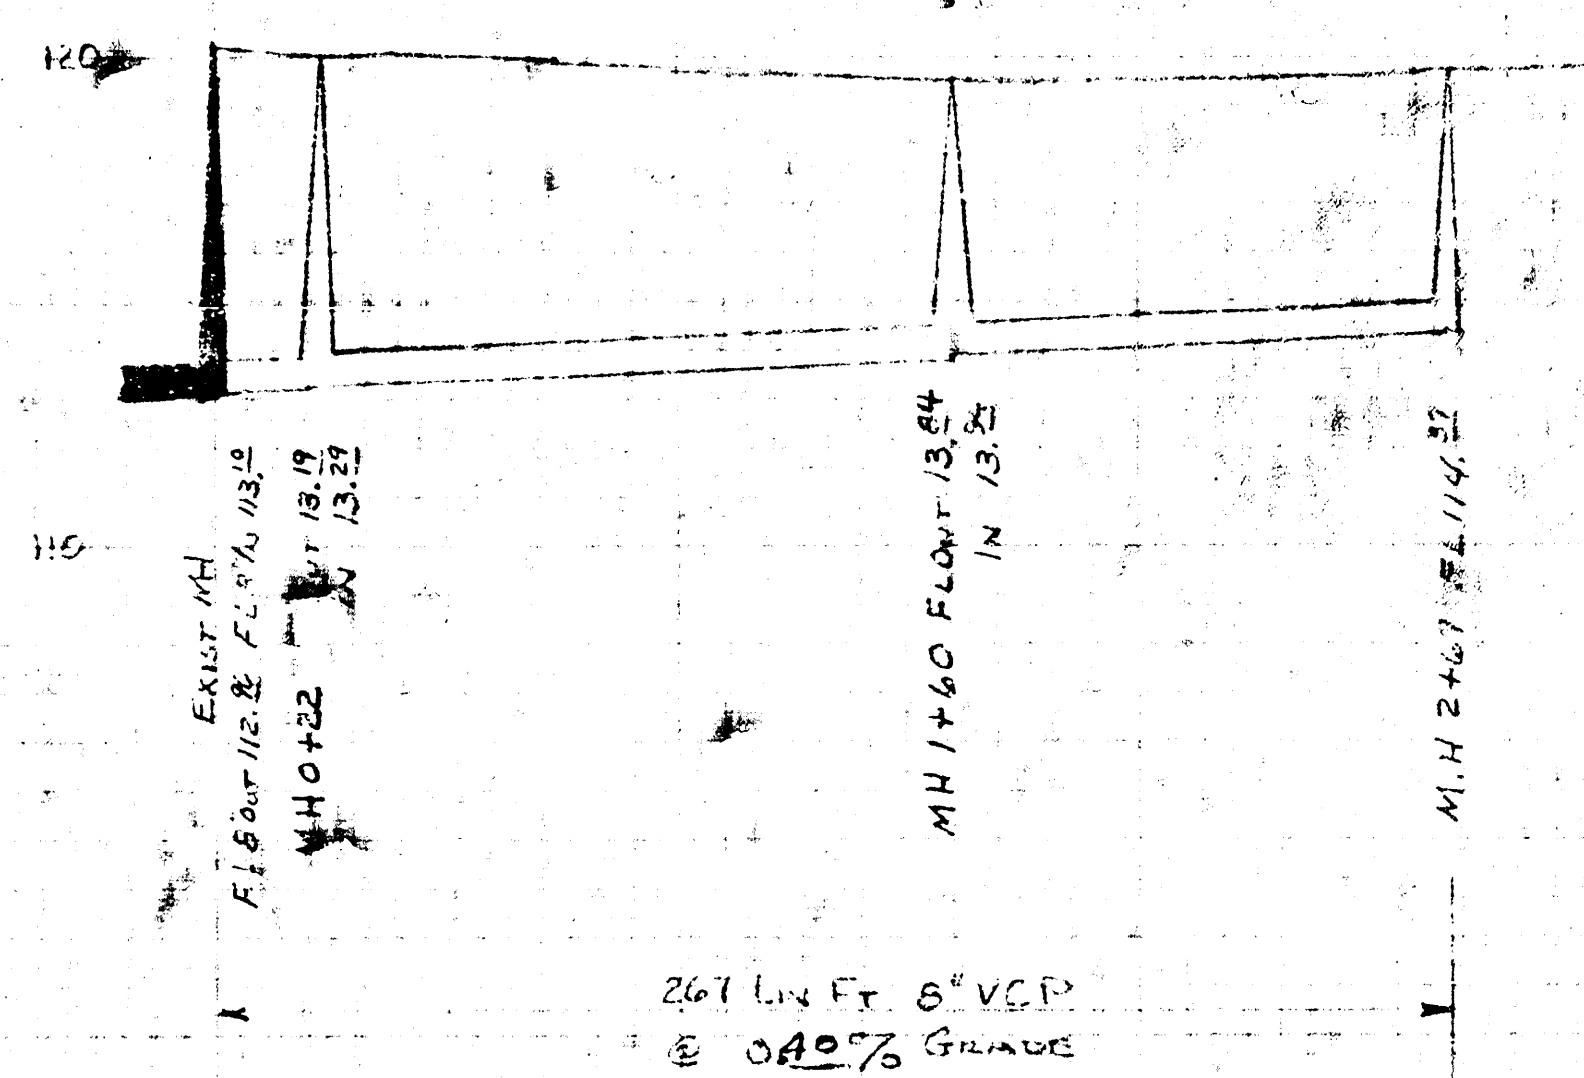

SANITARY SEWER EXT.
STANCER'S 2ND ADDITION LOT 1
CITY OF WICHITA, KANSAS
APRIL-1971 - M.S.C.C.
PRIVATE PEGS. 101