


PLAN
DATE
SCALE
PROJECT
BY
CHECKED
DATE

PROFILE
DATE
SCALE
PROJECT
BY
CHECKED
DATE

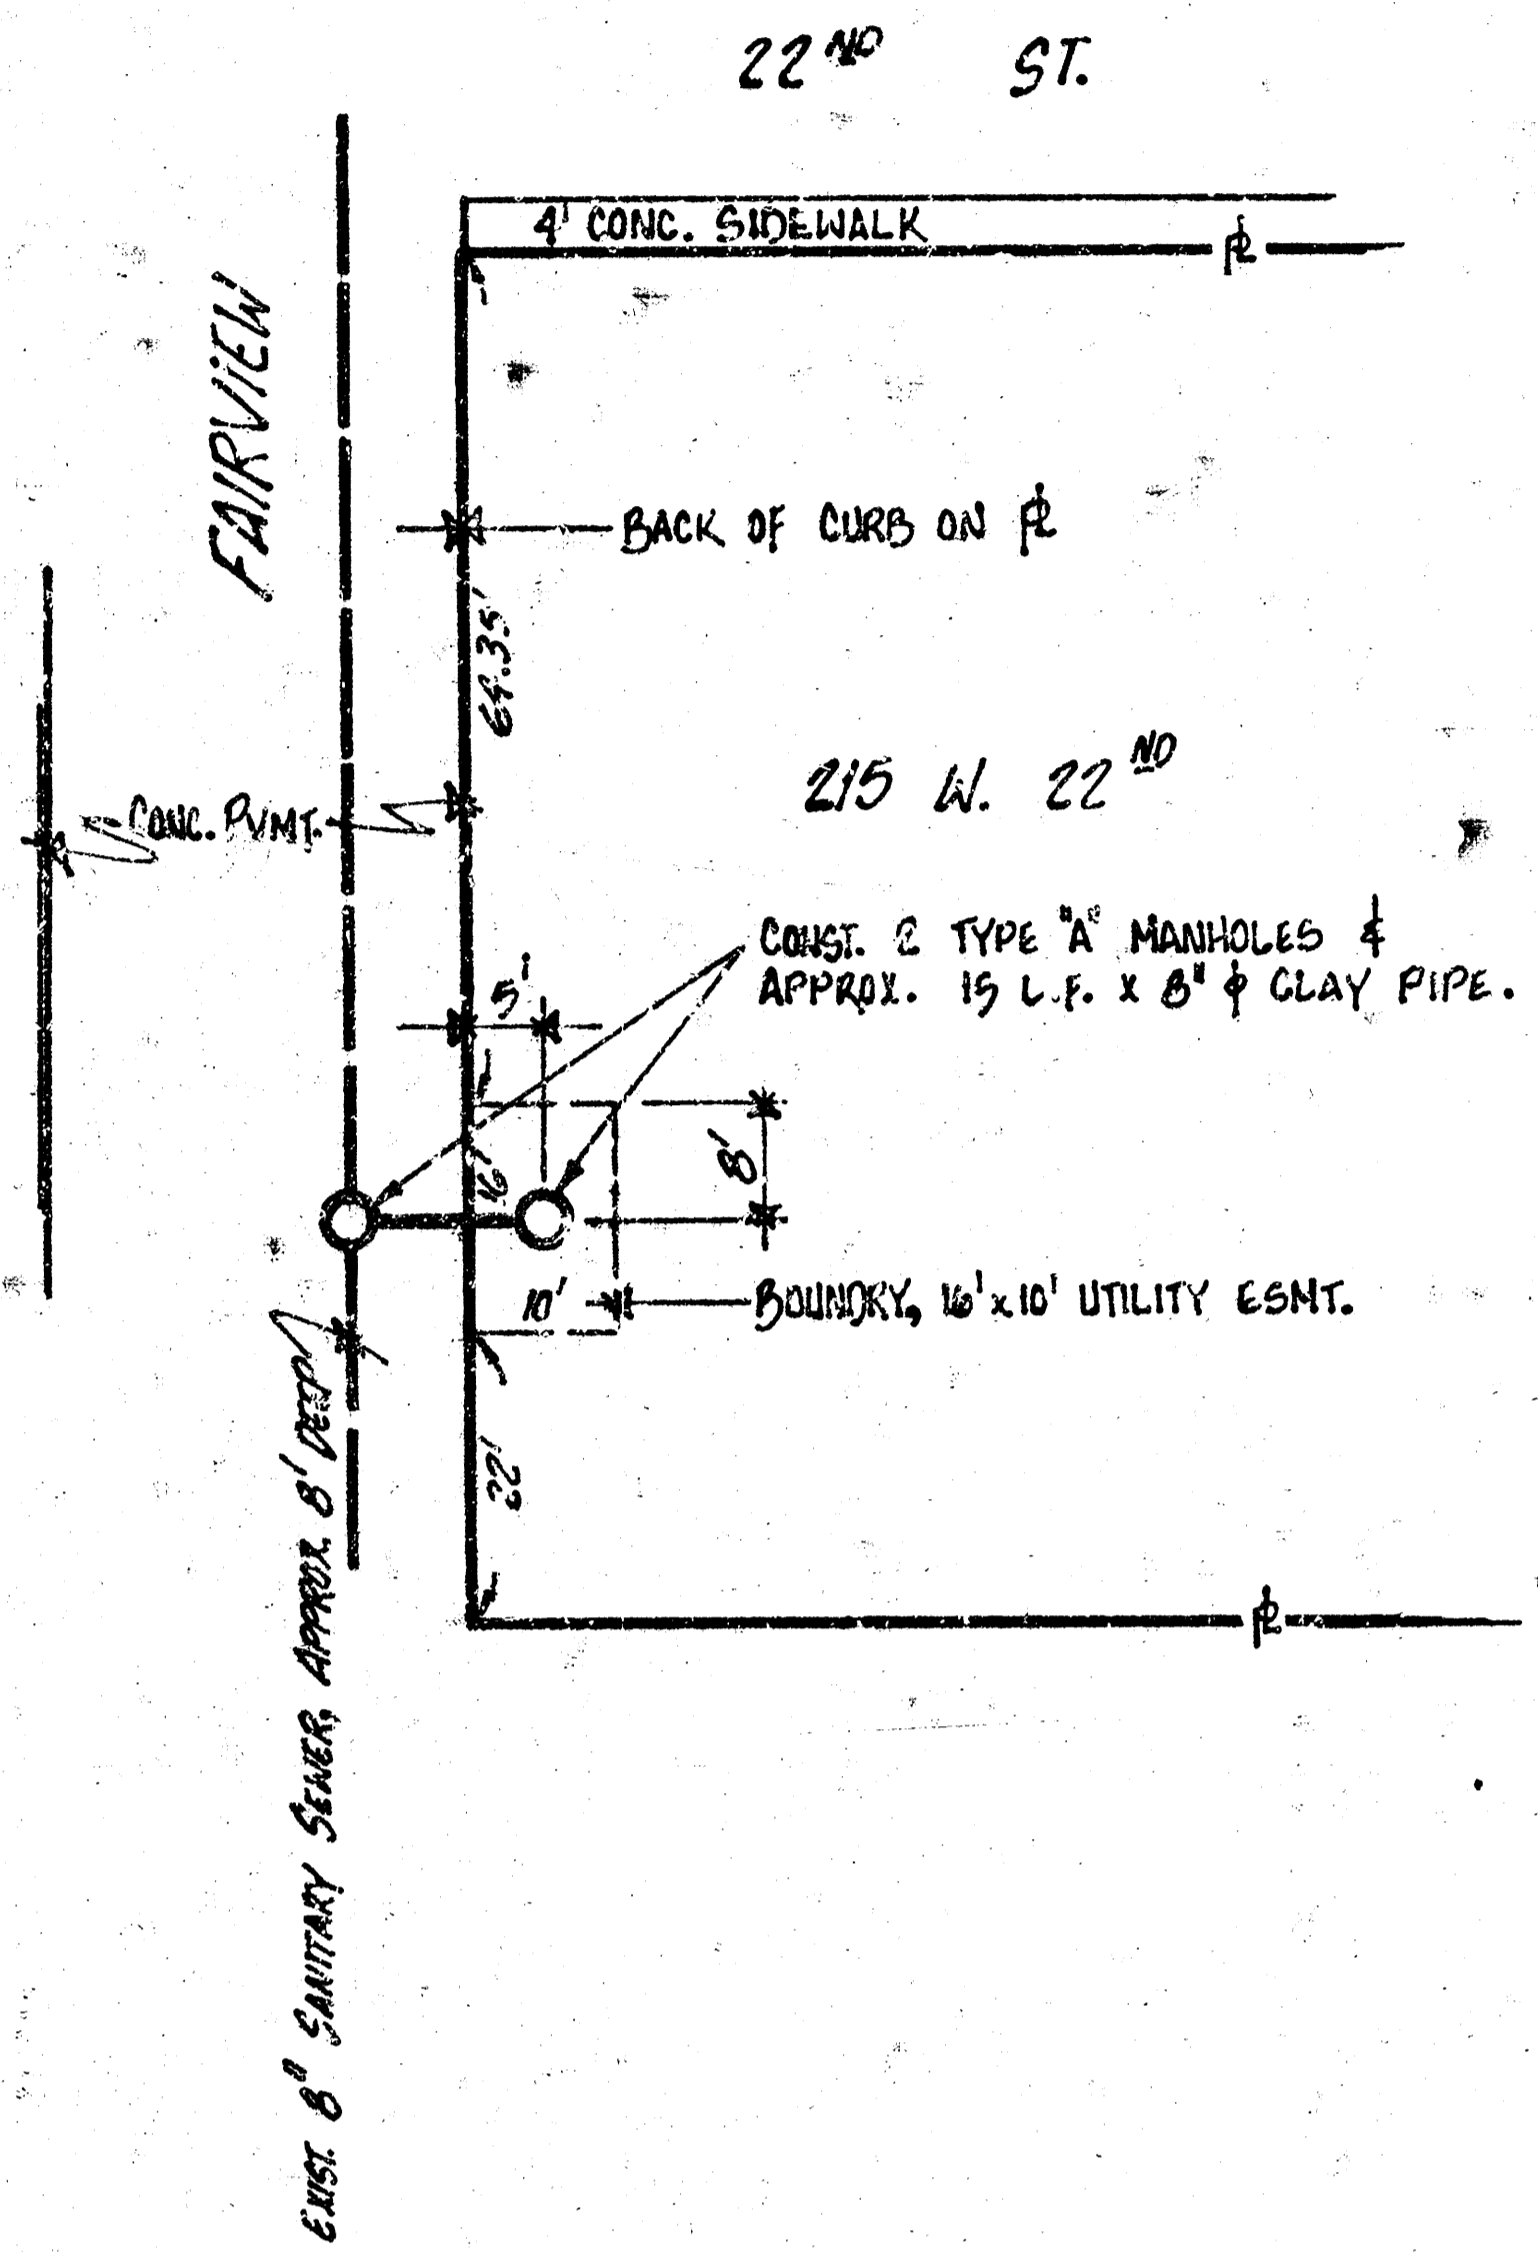

NOTES:
 THIS PROJECT TO COMPLY WITH STANDARD SEWER SPECIFICATIONS AS PROVIDED BY THE DEPARTMENT OF PUBLIC WORKS, CITY OF WICHITA, KANSAS.
 STAKING & INSPECTION TO BE PERFORMED BY THE ENGINEERING DEPT., PUBLIC WORKS, CITY OF WICHITA, KANSAS. GRADES WILL BE SET BY FIELD ENGINEER WHEN THE LINE IS STAKED. CONTRACTOR TO EXCAVATE EXISTING SANITARY SEWER PRIOR TO COMMENCEMENT OF WORK SO THAT FIELD ENGINEER MAY DETERMINE GRADE.

NOTE TO CONTRACTOR
 This project will be constructed under the supervision of the CITY ENGINEER and conforming to the SPECIFICATIONS of the CITY OF WICHITA. The CONTRACTOR will reimburse the City of Wichita for all cost of Engineering, Plans, and Inspection.

APPROVED AS NOTED
 By CITY ENGINEER OF WICHITA
 Sanitary Sewer [Signature] 9-11-72
 Storm Sewer _____
 Driveway Approaches _____

SANITARY SEWER For 215 W. 22ND
 City of Wichita, Kansas.
 Dick Linn, City Engineer
 DRAWN BY: Clement Schmitt,
 The Urban Renewal Agency of the
 Wichita, Sedwick Co. Metro. Area.
 Sep. 8, 1972 AAKB500093