


Scale: 1" = 20'

D.E.S.
 APPROVED AS NOTED
 By CITY ENGINEER OF WICHITA
 Sanitary Sewers 11-9-76
 Storm Sewers _____
 Driveway Approaches _____

NOTE TO CONTRACTOR
 This project will be constructed under the supervision of the CITY ENGINEER and conforming to the ORDINANCES of the CITY OF WICHITA. THE CONTRACTOR will be responsible for the Wichita for all construction and inspection.

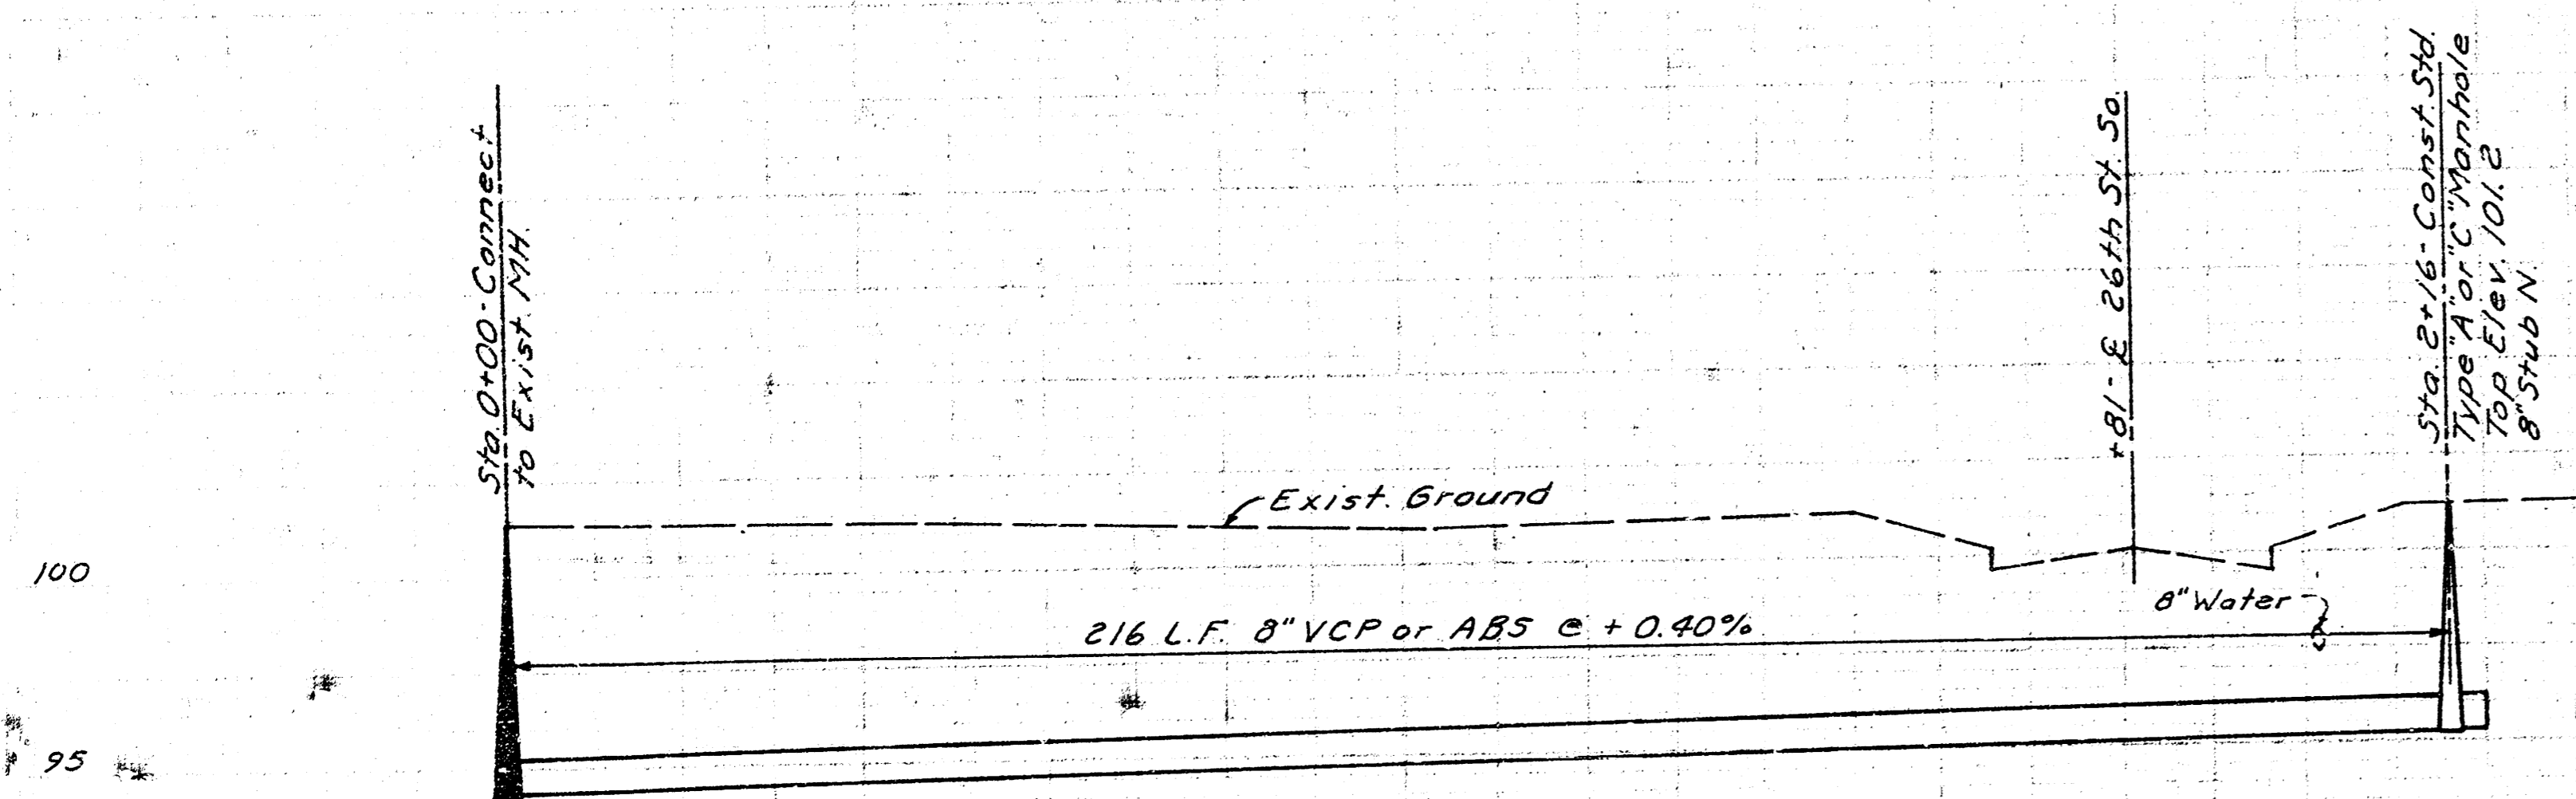

0 E out 94.2
 E in 94.5

E 94.5

E 94.7

E 94.9

E 95.1

2 E out 95.6
 E in 95.6

CITY PROJ. NO. DBKW 706061
 SANITARY SEWER TO SERVE
 WALENTA 2ND ADDITION

SH 1 of 1