


1" = 100' Horizontal
1" = 5' Vertical

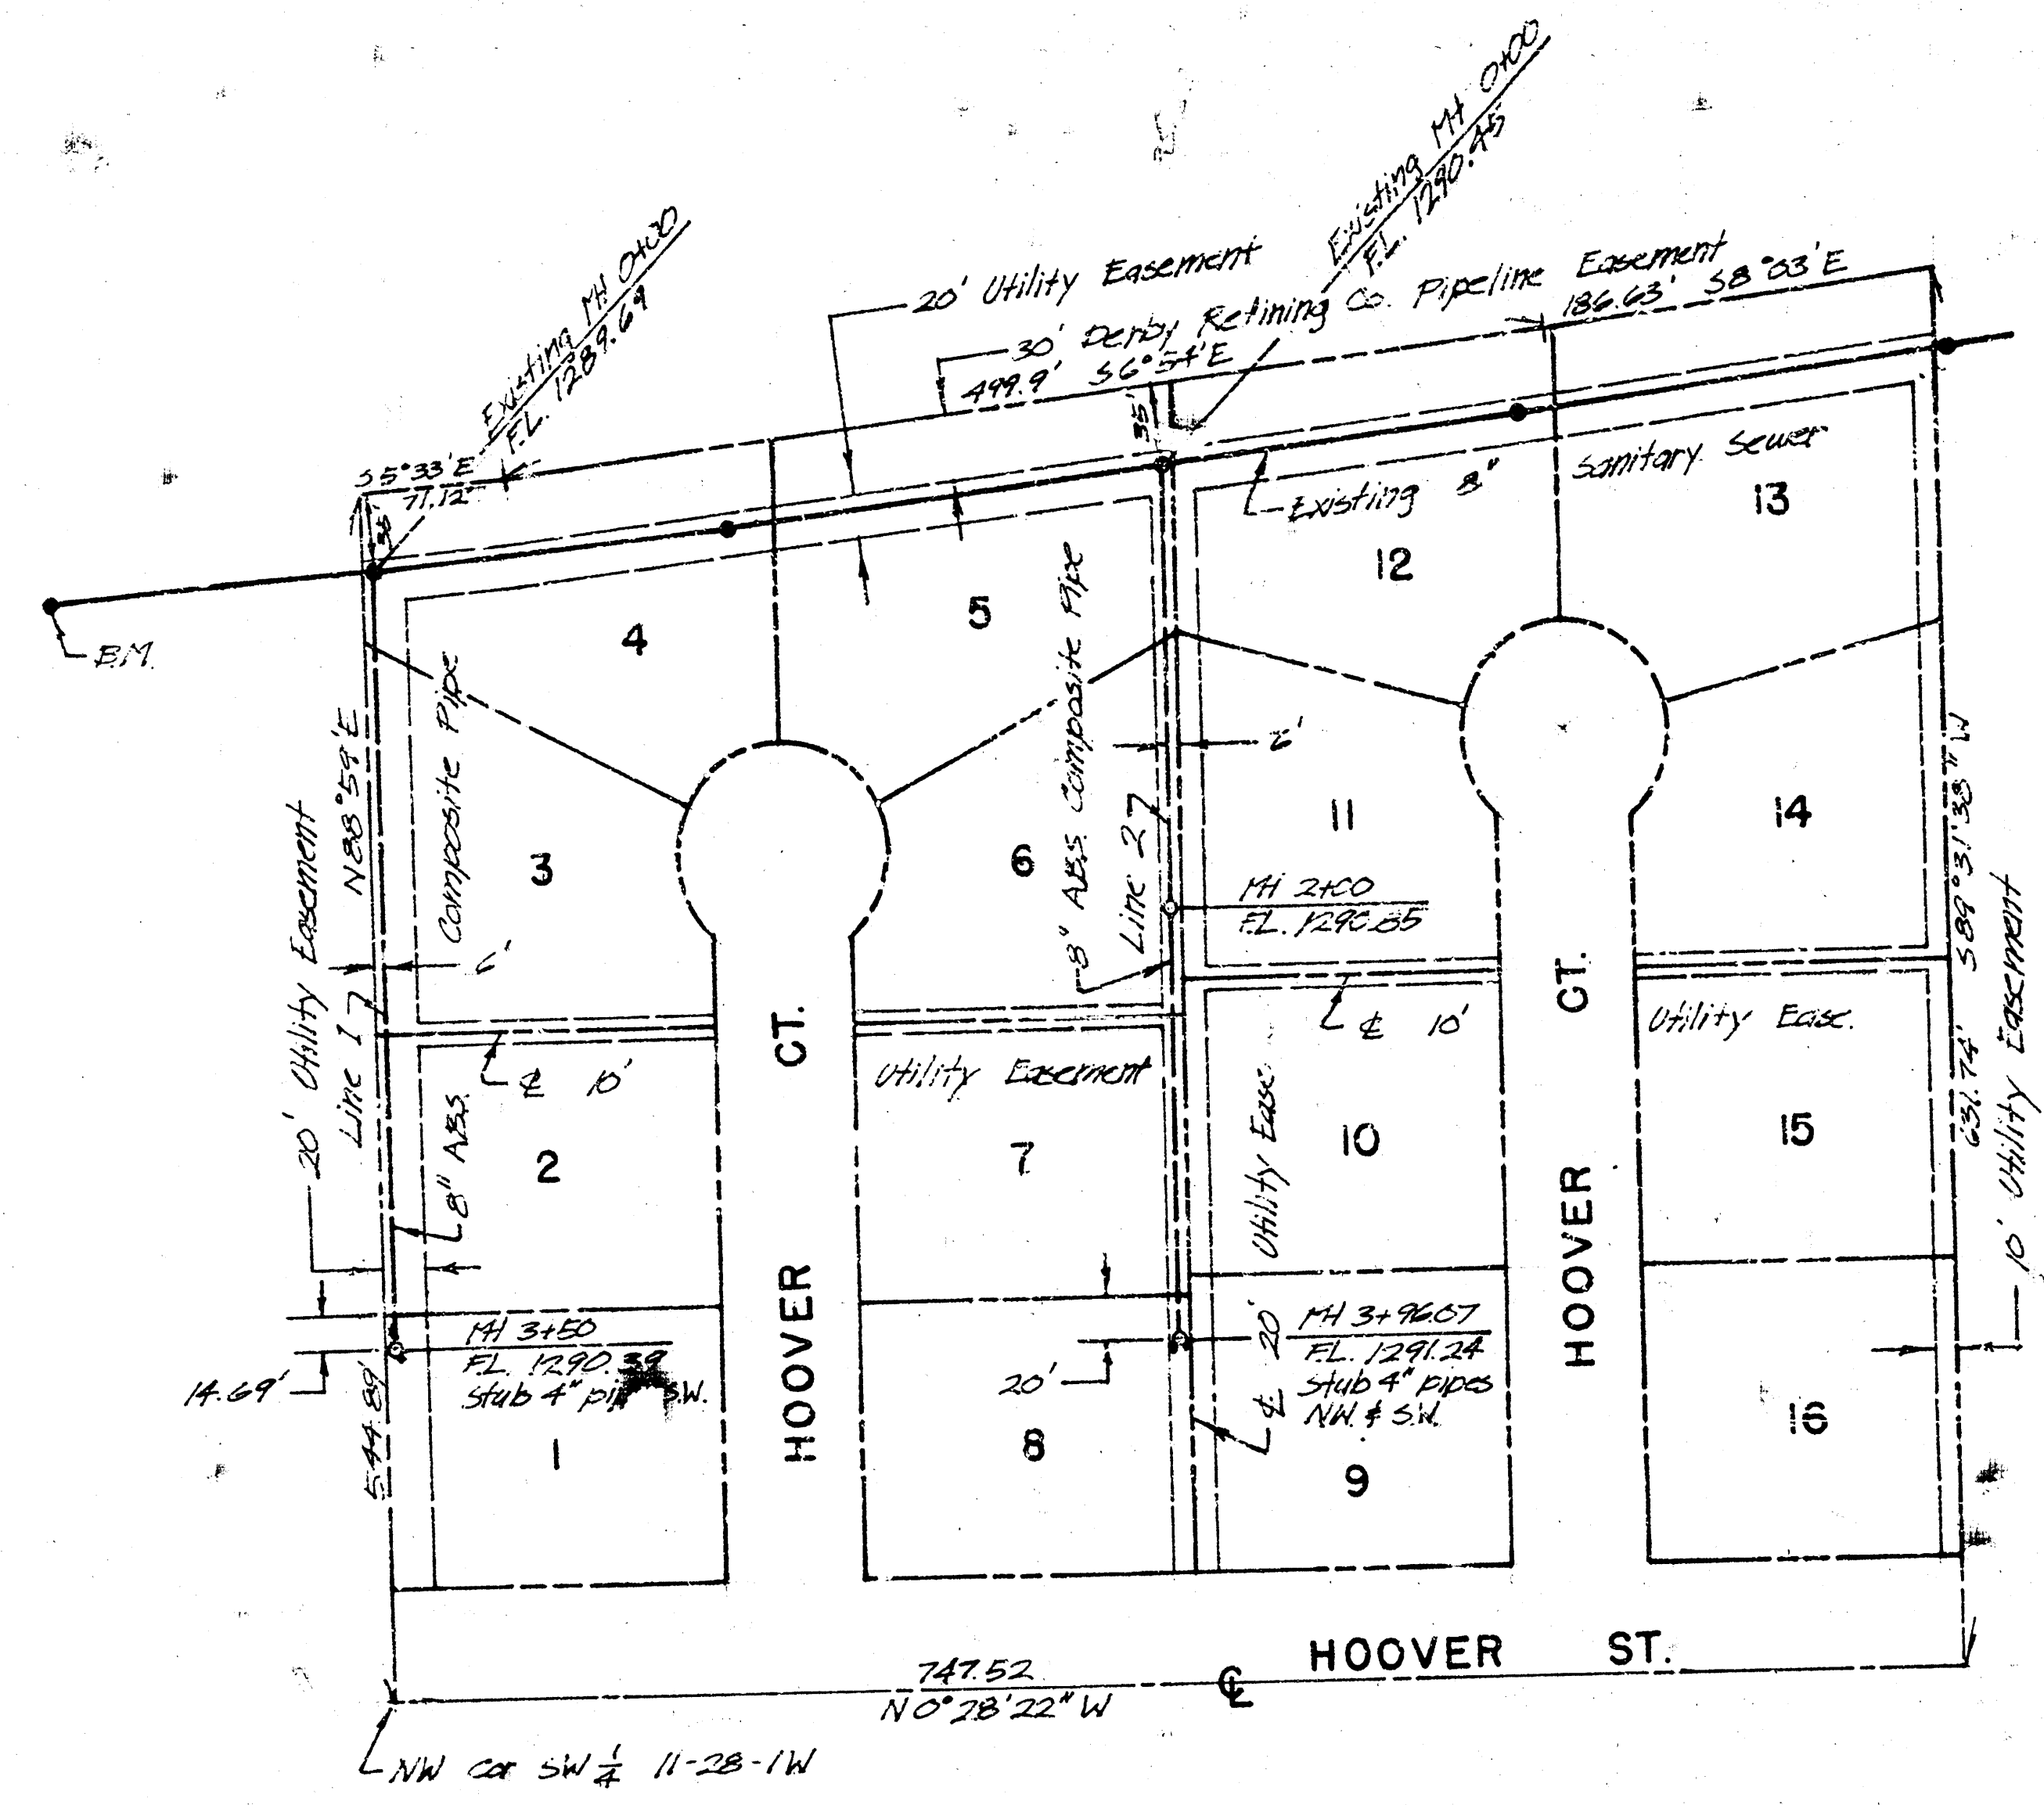


B.M. - ELEV. 1287.38 : Flow Line of Existing MH, 154.86' N.
MH 0120, Line 1.

Note
B.M. - ELEV. 1287.38 Mean Sea Level Datum -
Elev 101.98 City of Wichita Datum
subtract 1187.40 From Mean Sea Level Datum
to obtain City of Wichita Datum.

NOTE TO CONTRACTOR
This project will be constructed under
the supervision of the CITY ENGINEER
and conforming to the SPECIFICATIONS
of the CITY OF WICHITA. The CON-
TRACTOR will reimburse the City of
Wichita for all cost of engineering and
inspection.

1-24-77

APPROVED AS NOTED
By CITY ENGINEER OF WICHITA
Sanitary Sewers O. E. S.
Storm Sewers _____
Driveway Approaches _____

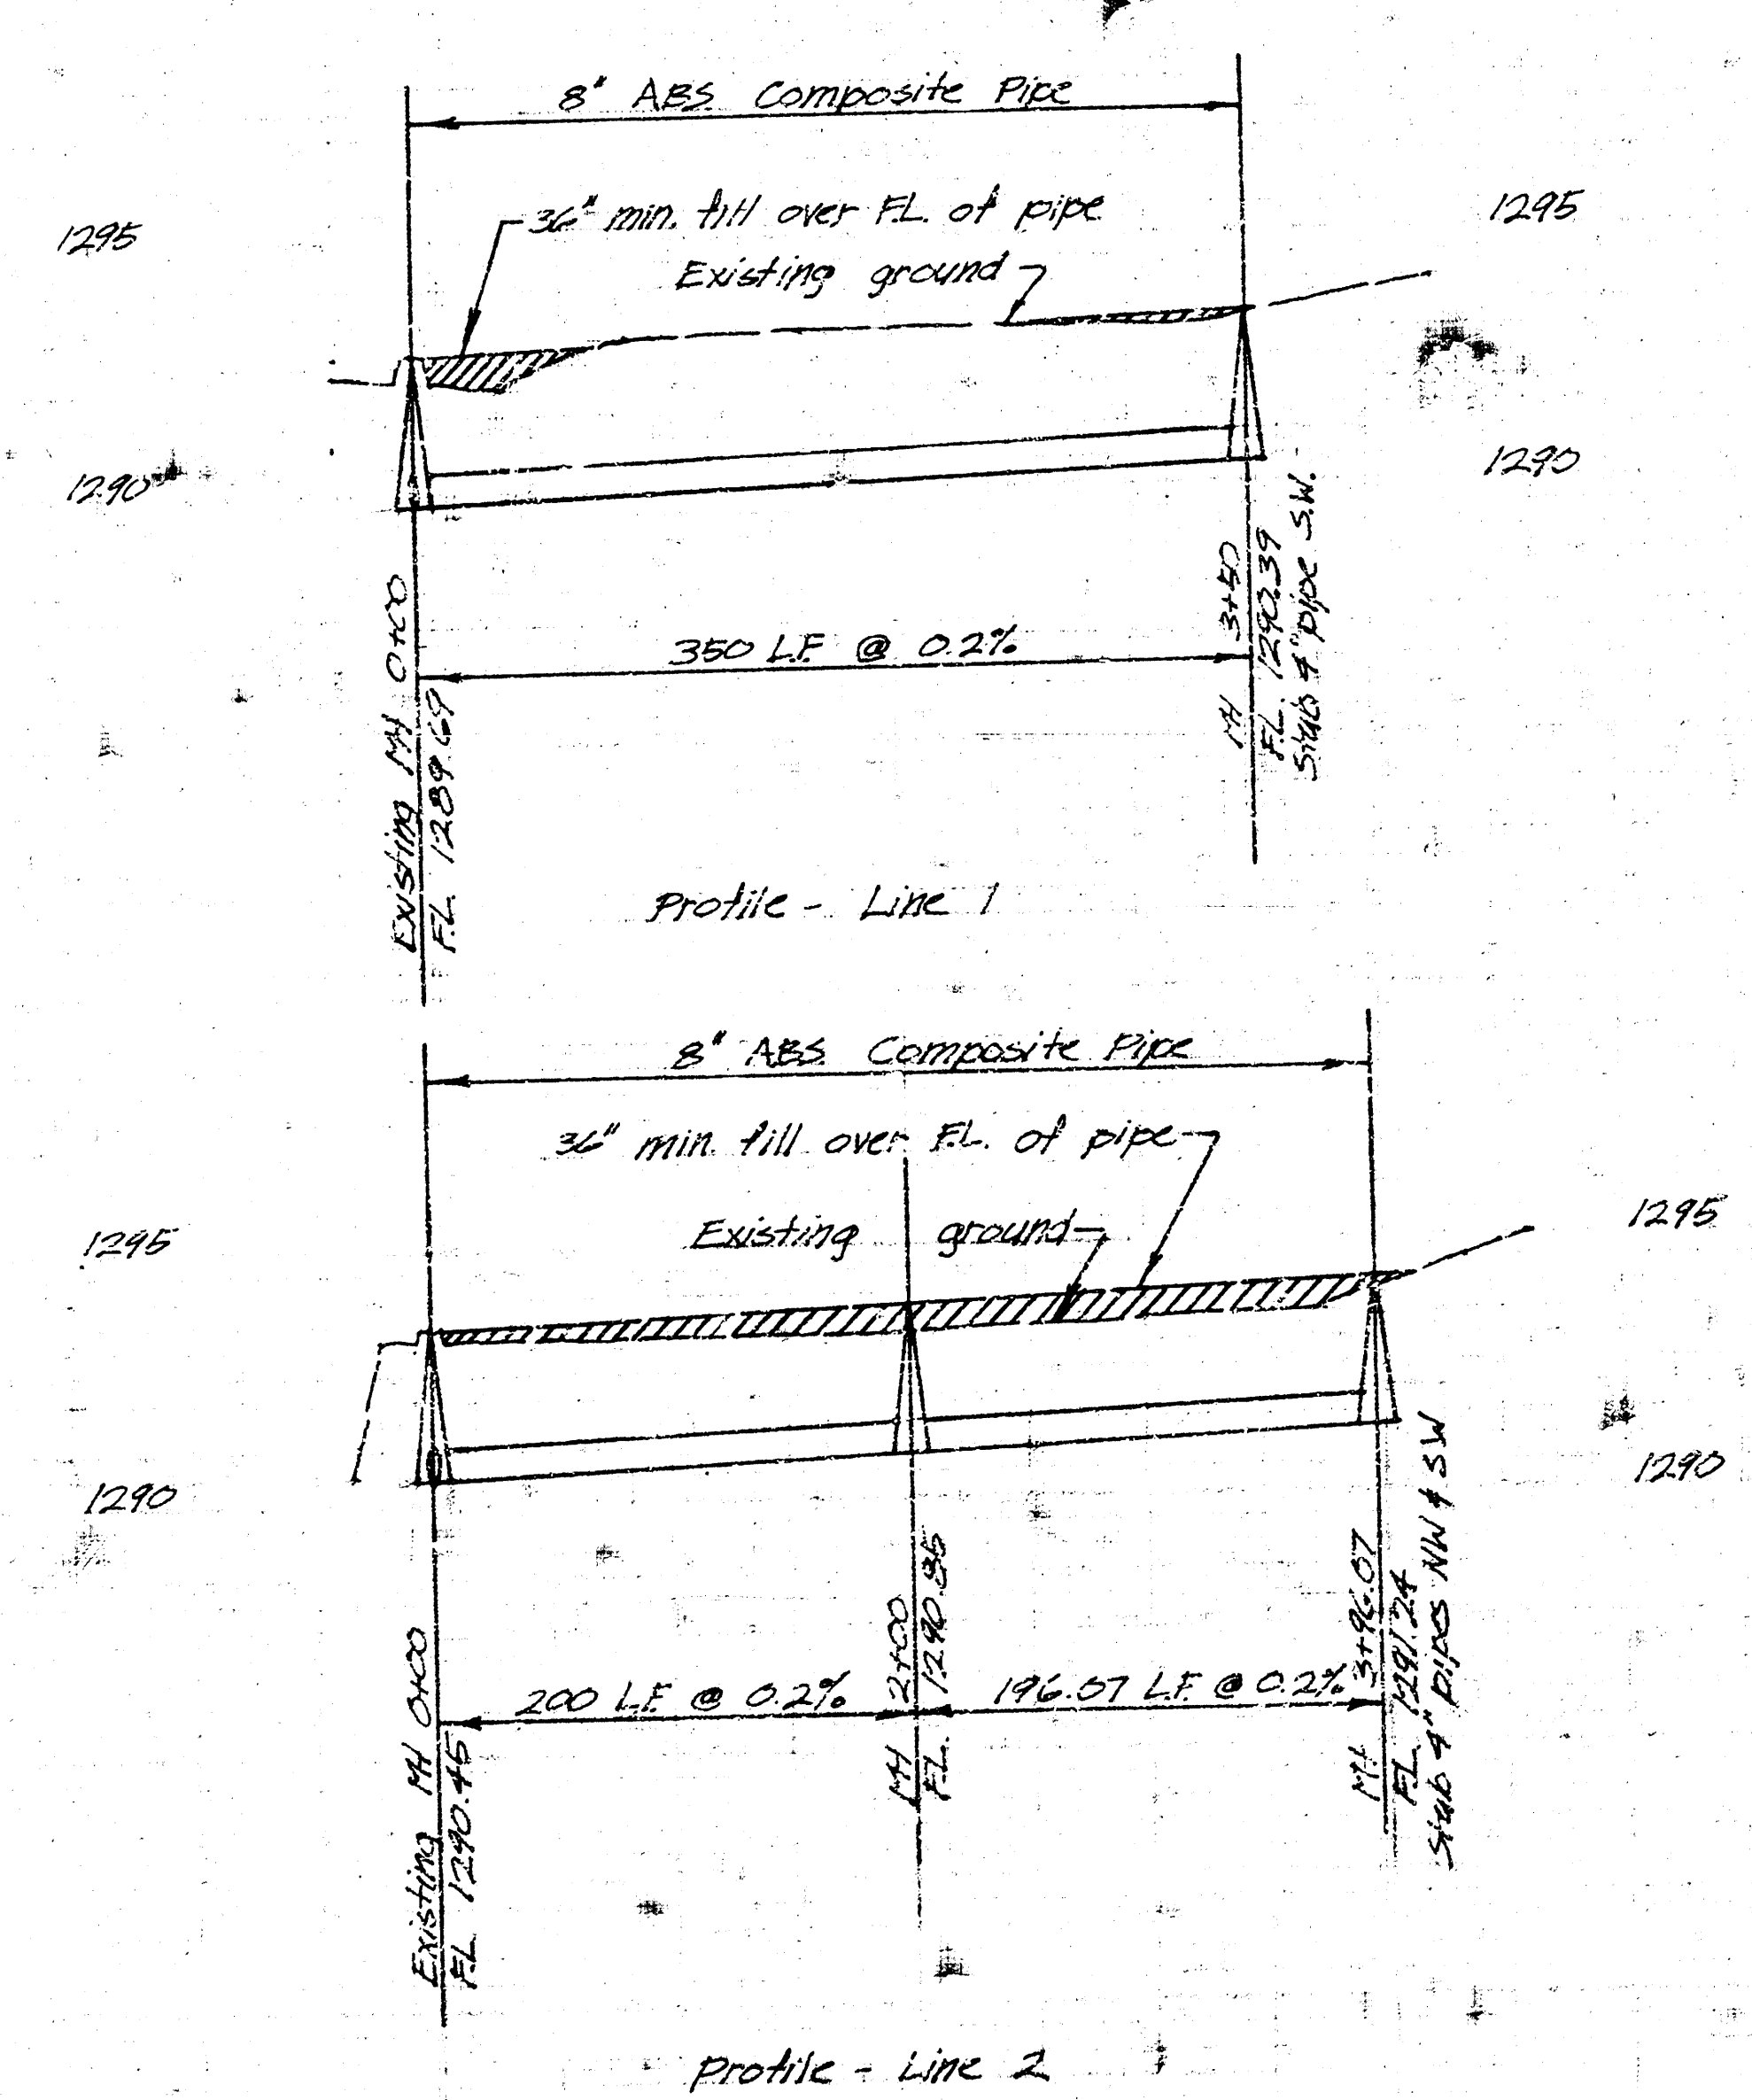

SANITARY SEWER
WHEATLAND PLACE SECOND ADD.

K.O. TAYLOR, P.E.
DECEMBER 31, 1976

