

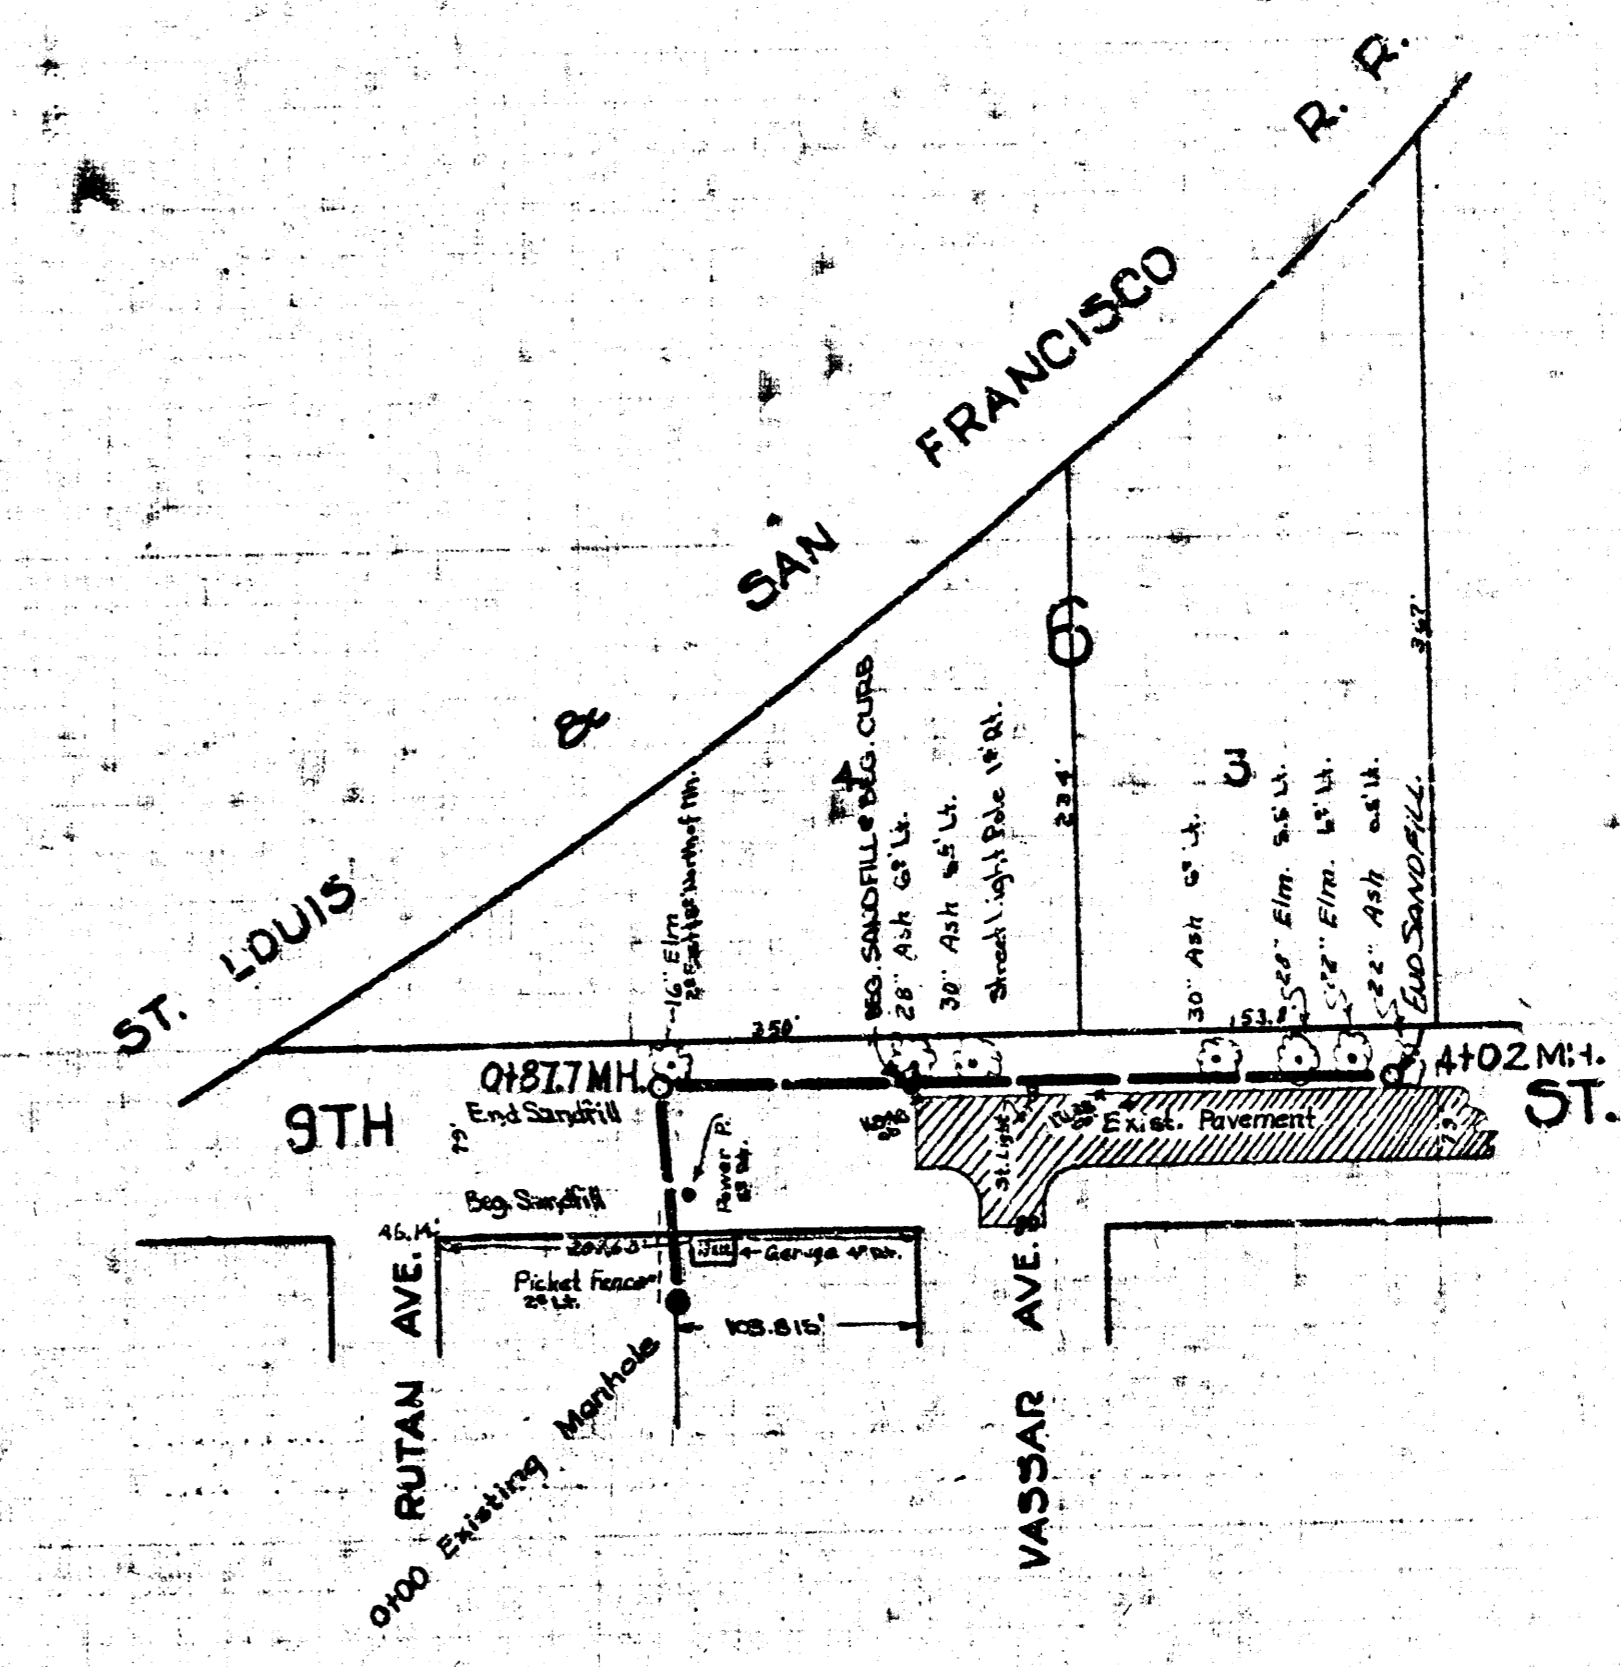


B.M. 128.16 80° Spike N.S. K.G.E. Pole S.L. Detwiler - 150' E. of E.L. Kansas.

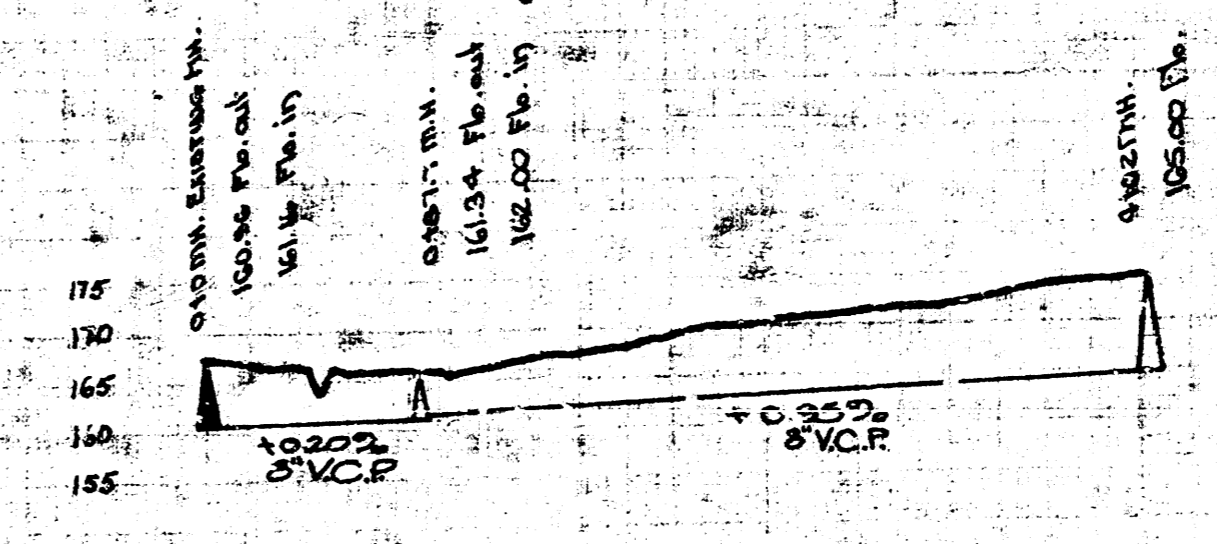

B.M. 166.82 N. Rim MH. 010 Bef. Vassar & Rutan.  
B.M. 176.19 'B' in Globe W. Lug of Drive Ho. # 3421 E. 9th.

LAT. 13, DIST. D. SS. # 12  
PROJECT NO. C20-11

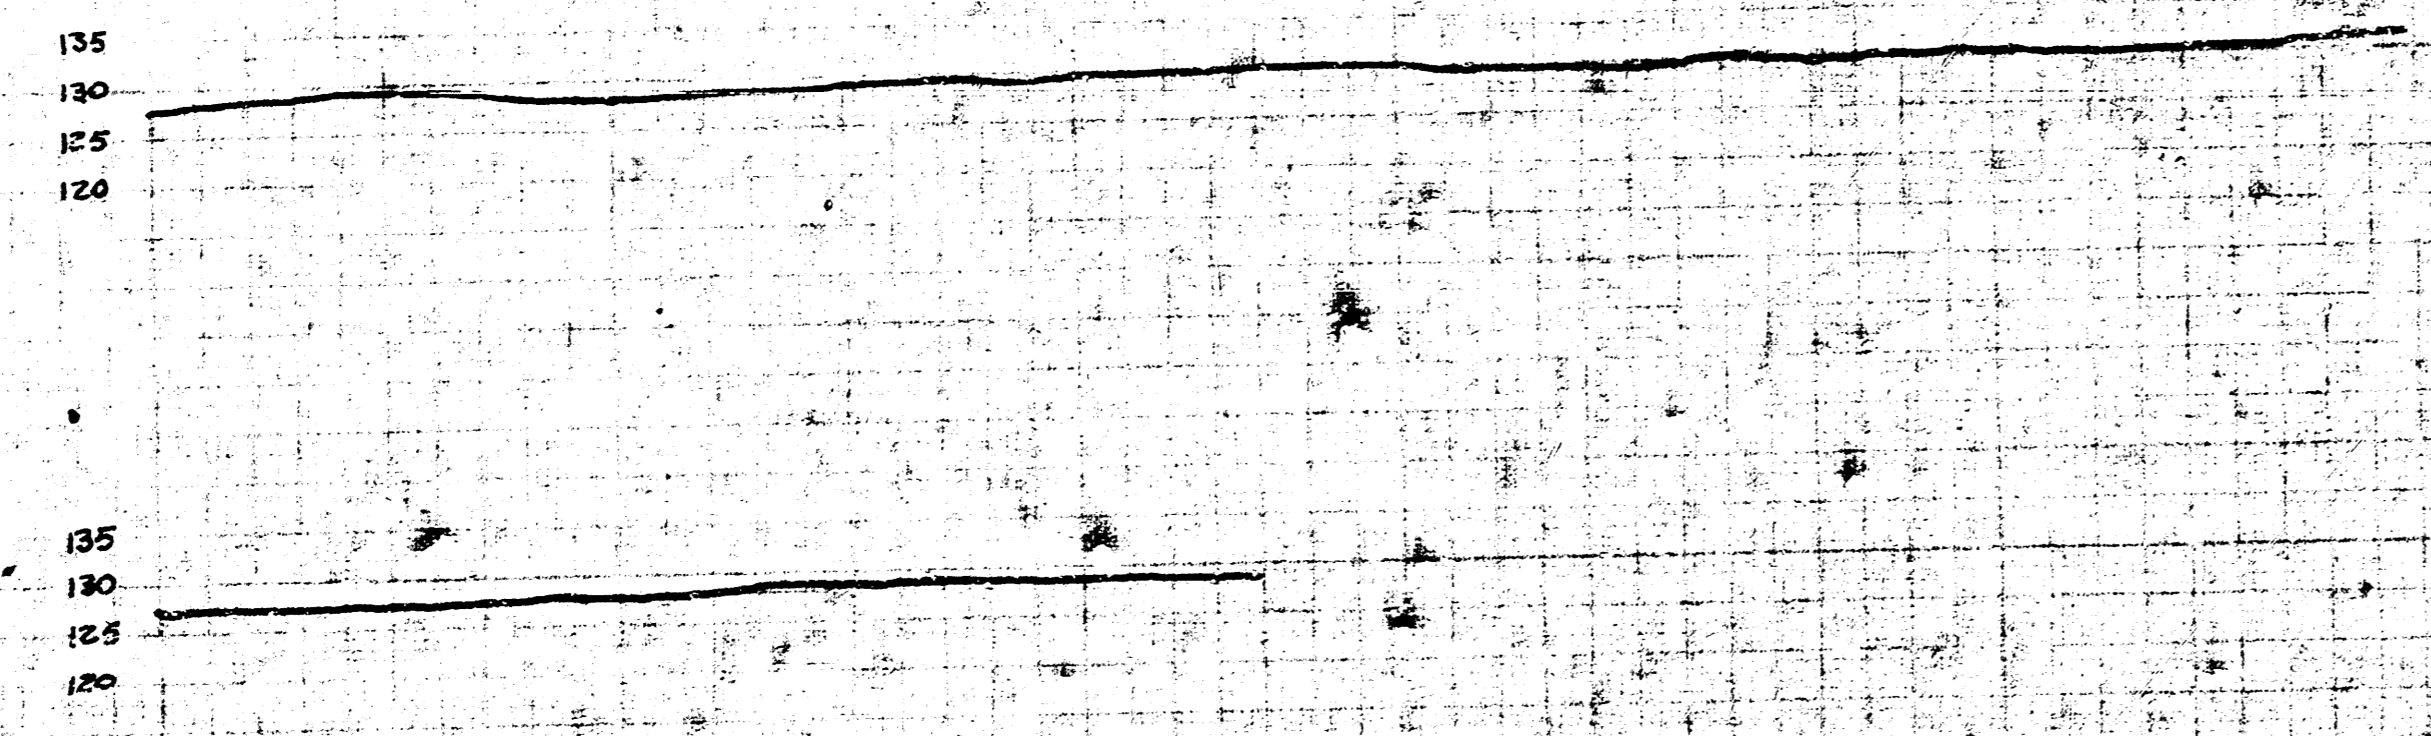

LAT. 13, DIST. D. SS. # 12  
CITY OF WICHITA, KANSAS  
V. WHITE CITY ENGINEER  
PROJECT NO. C-20-11

Legs in 6-11