

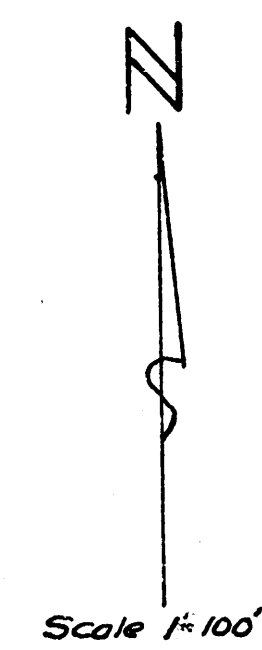


M'ADAM ACRES SECOND

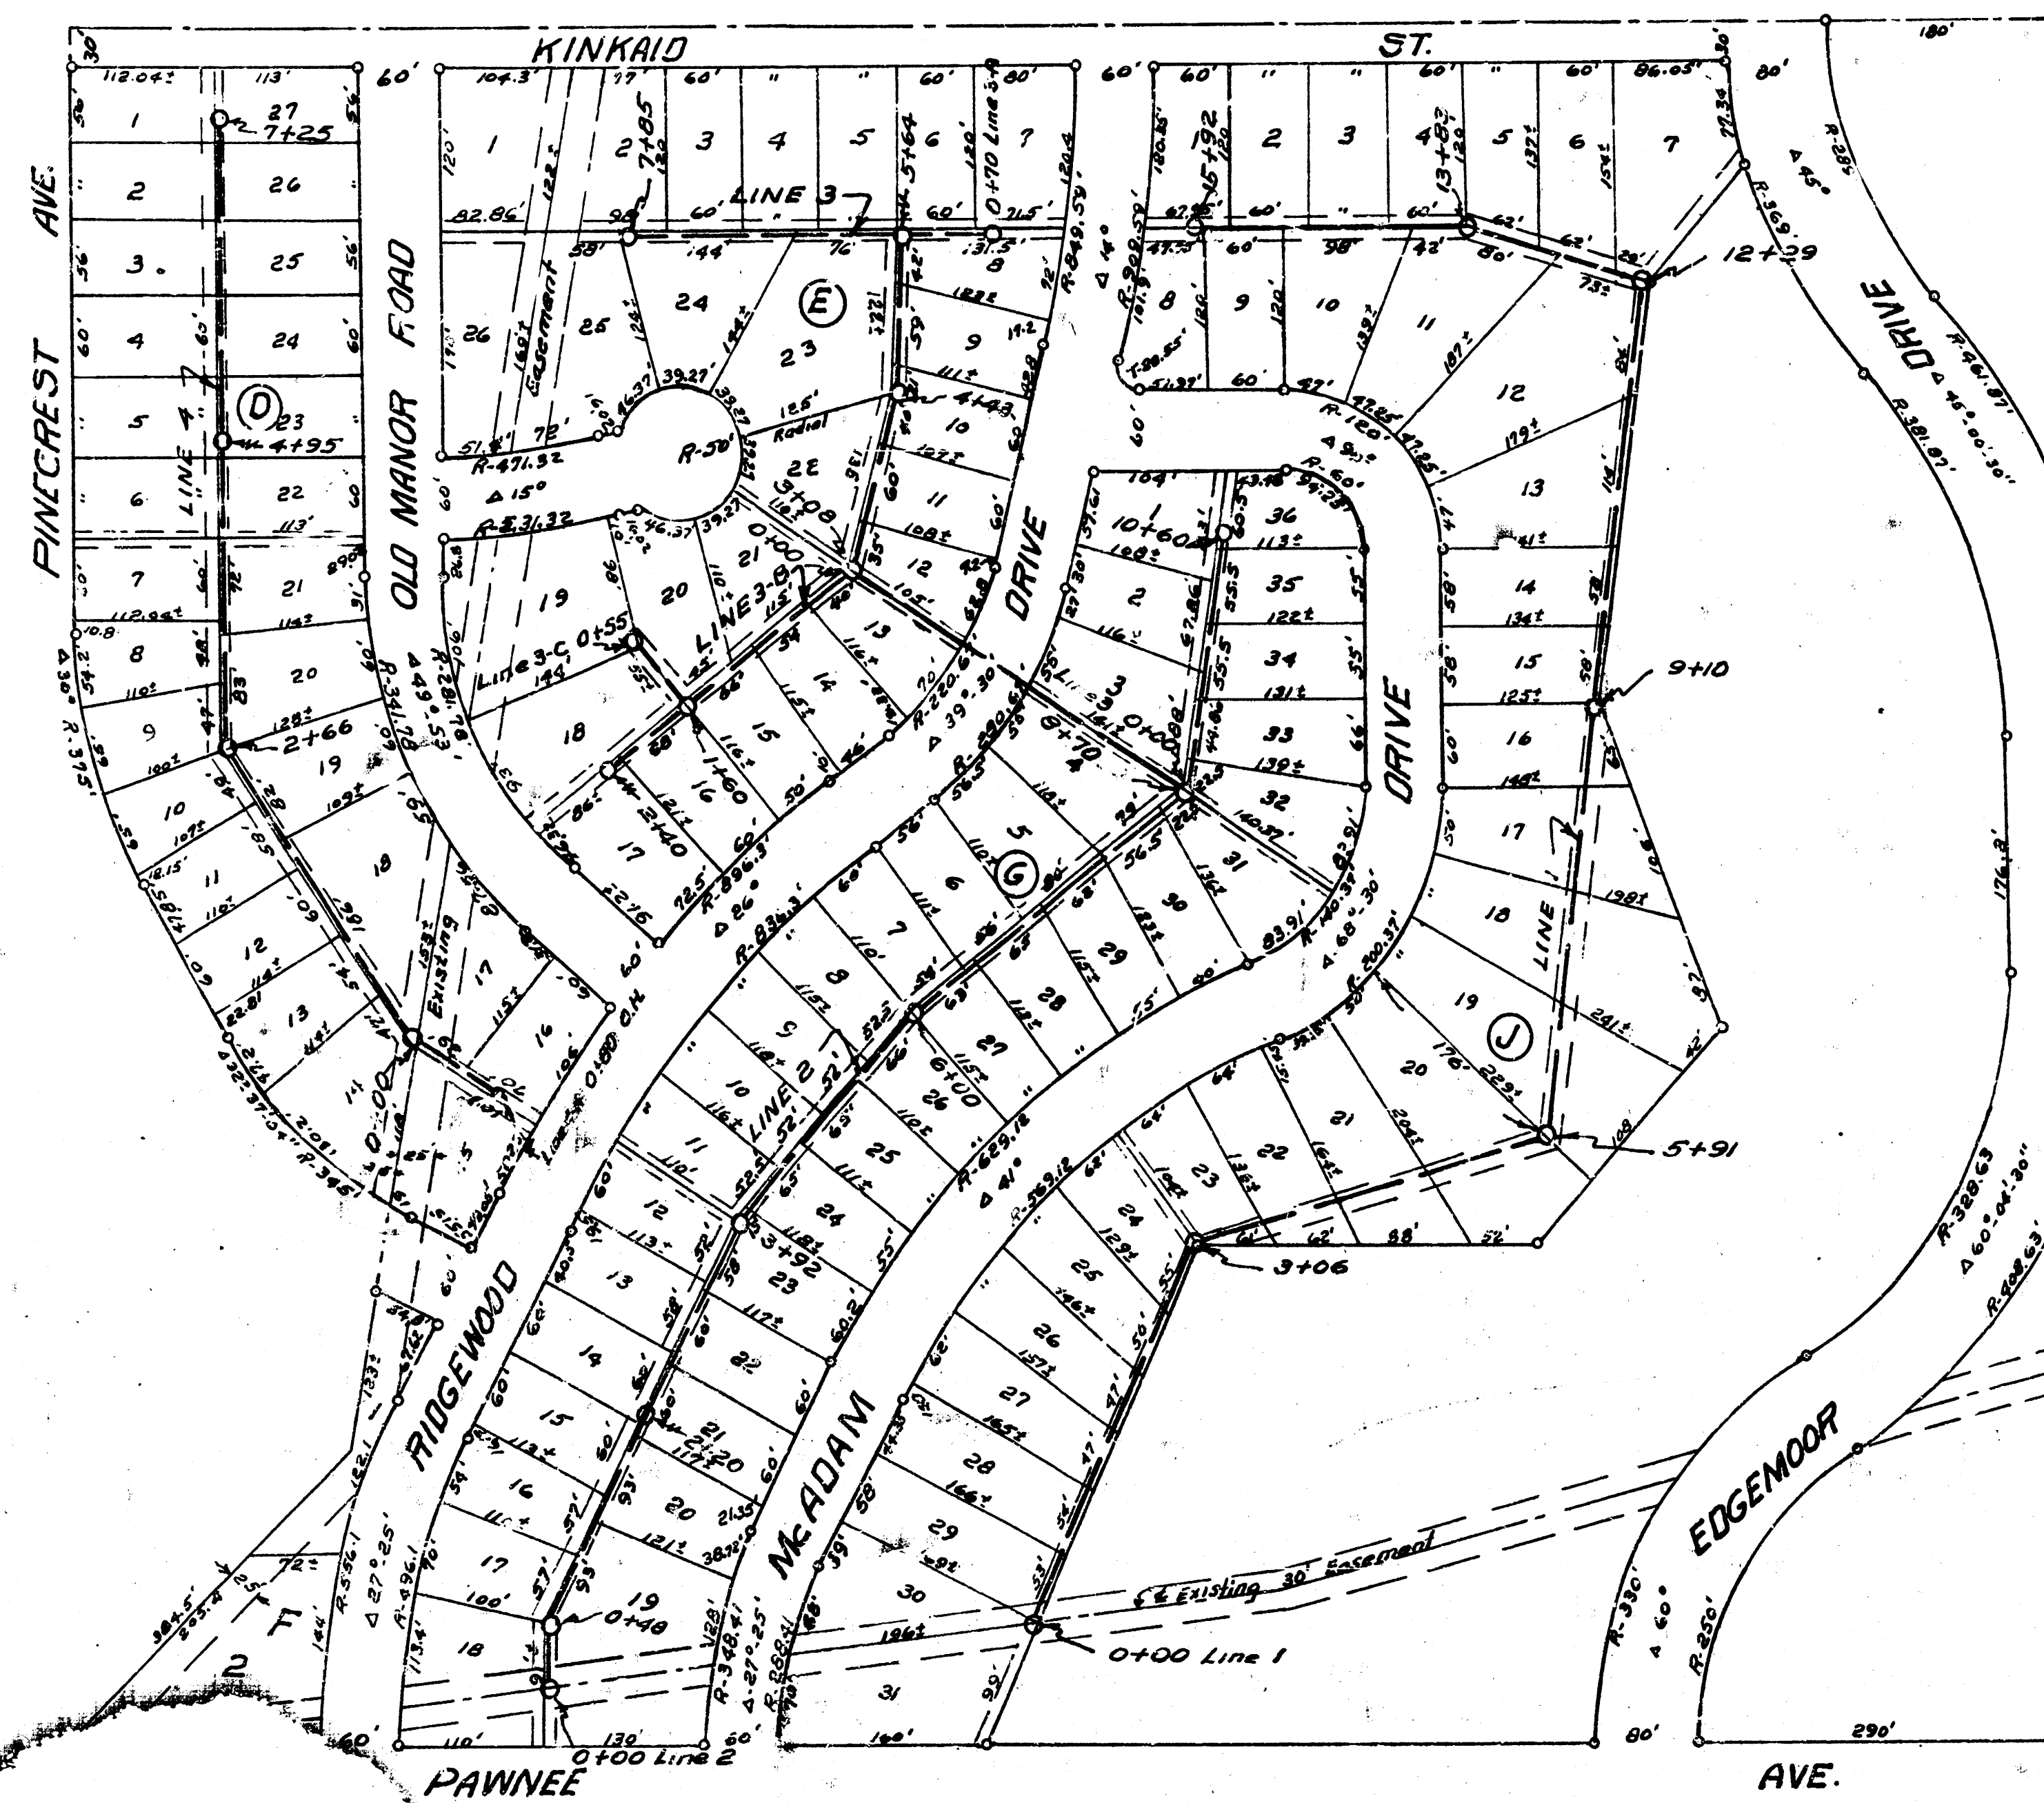


BM + on top NW wing wall conc. bridge
150' E. of McAdam Drive & Pawnee Ave.
Elev. 121.62

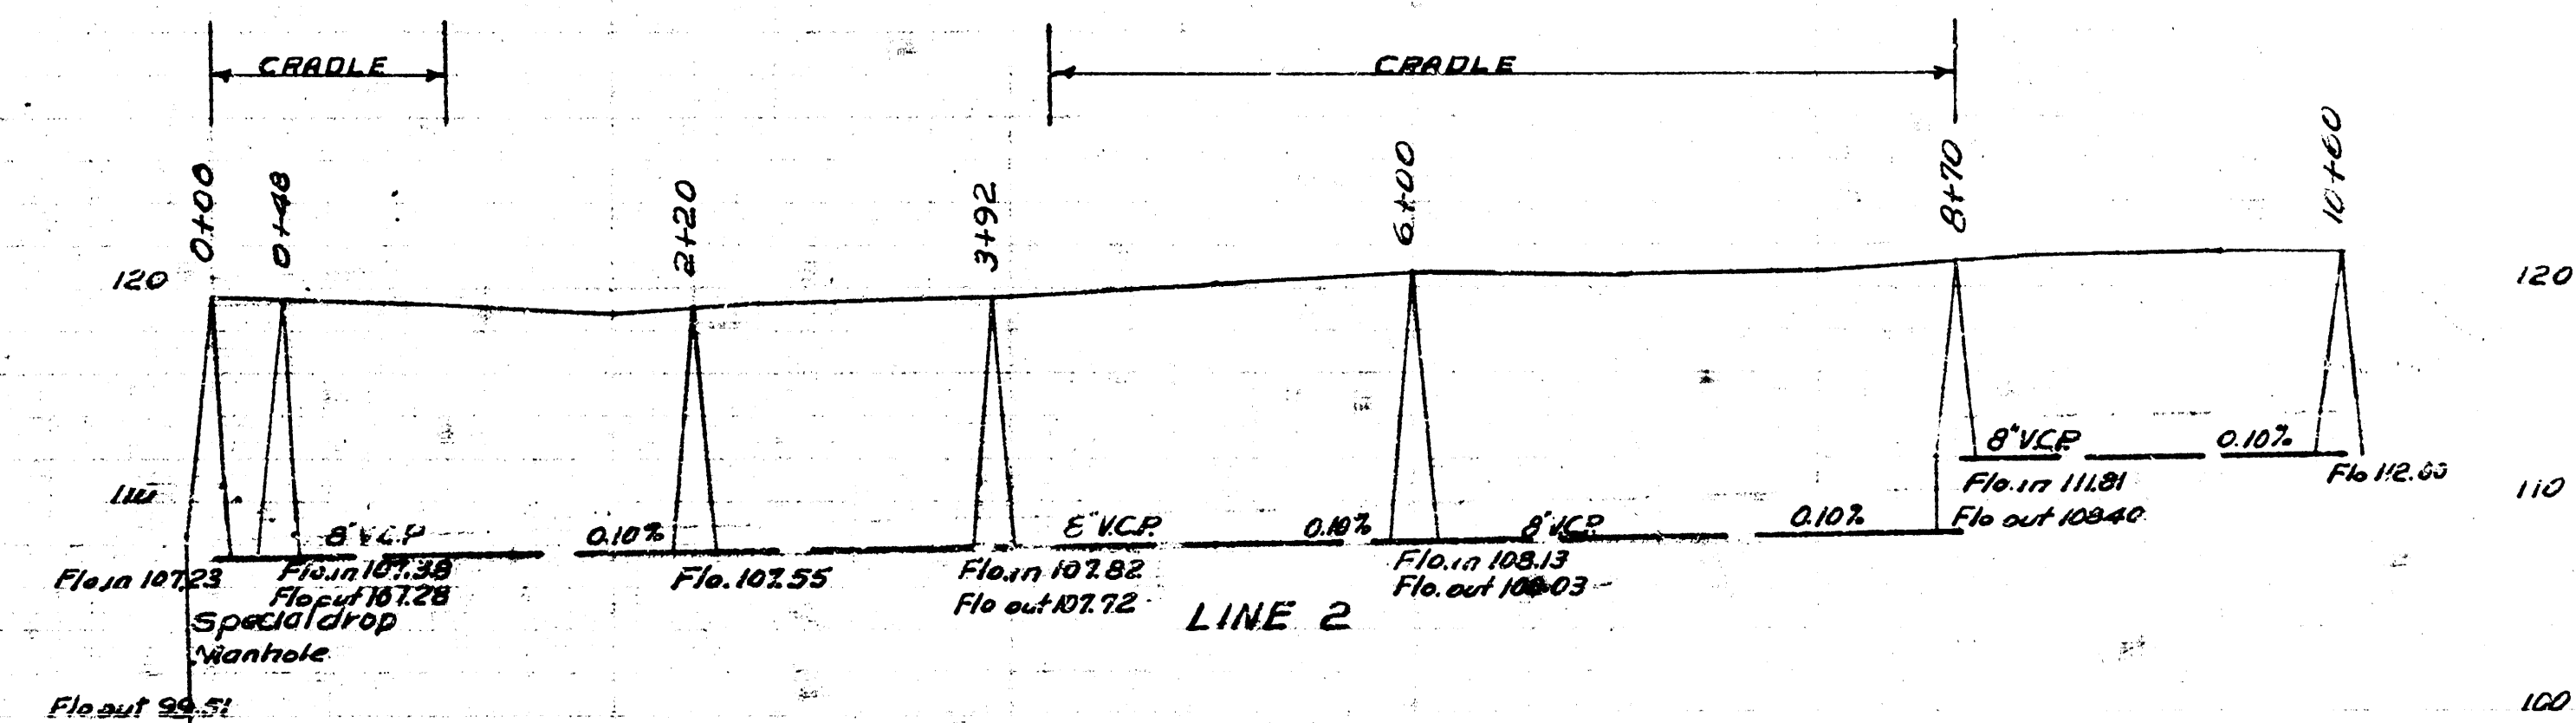



NOTE - All Grading shall be at the discretion of the City Engineer.

Date 5-27-52
Drawn by L. McCI
Checked by G. S. S.
14-20

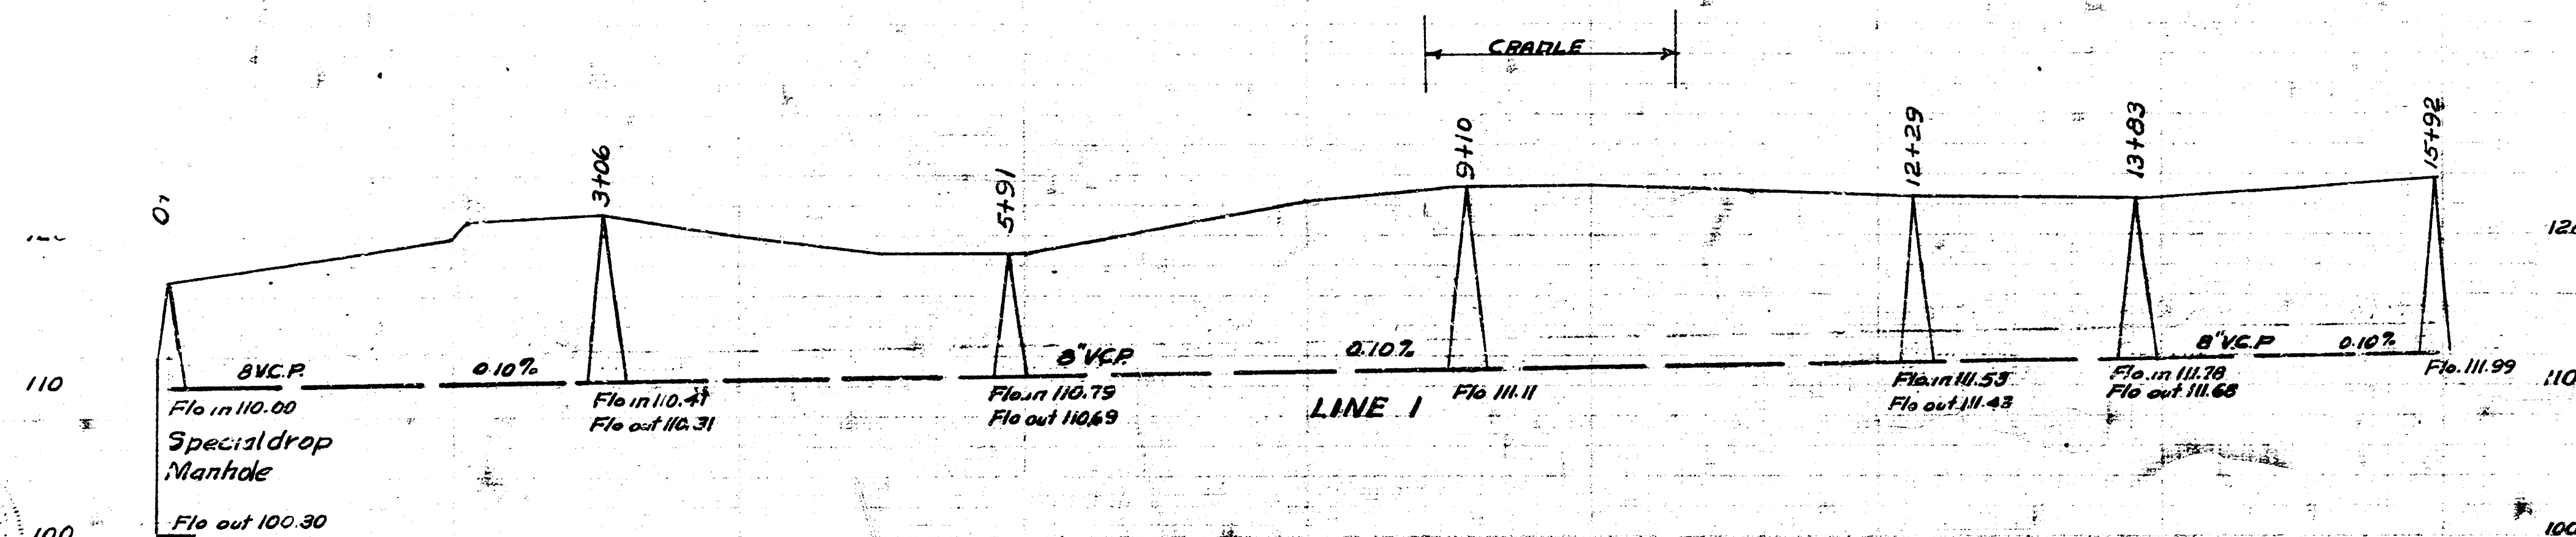


LAT. 14 SUB. 1 MAN-22
CITY OF WICHITA KANSAS
L.K. WHITE CITY ENGINEER
Proj. No. C-22-46

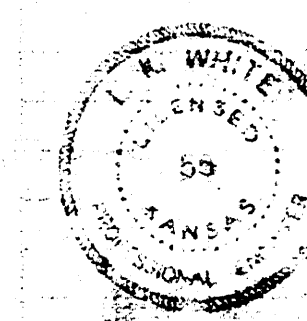


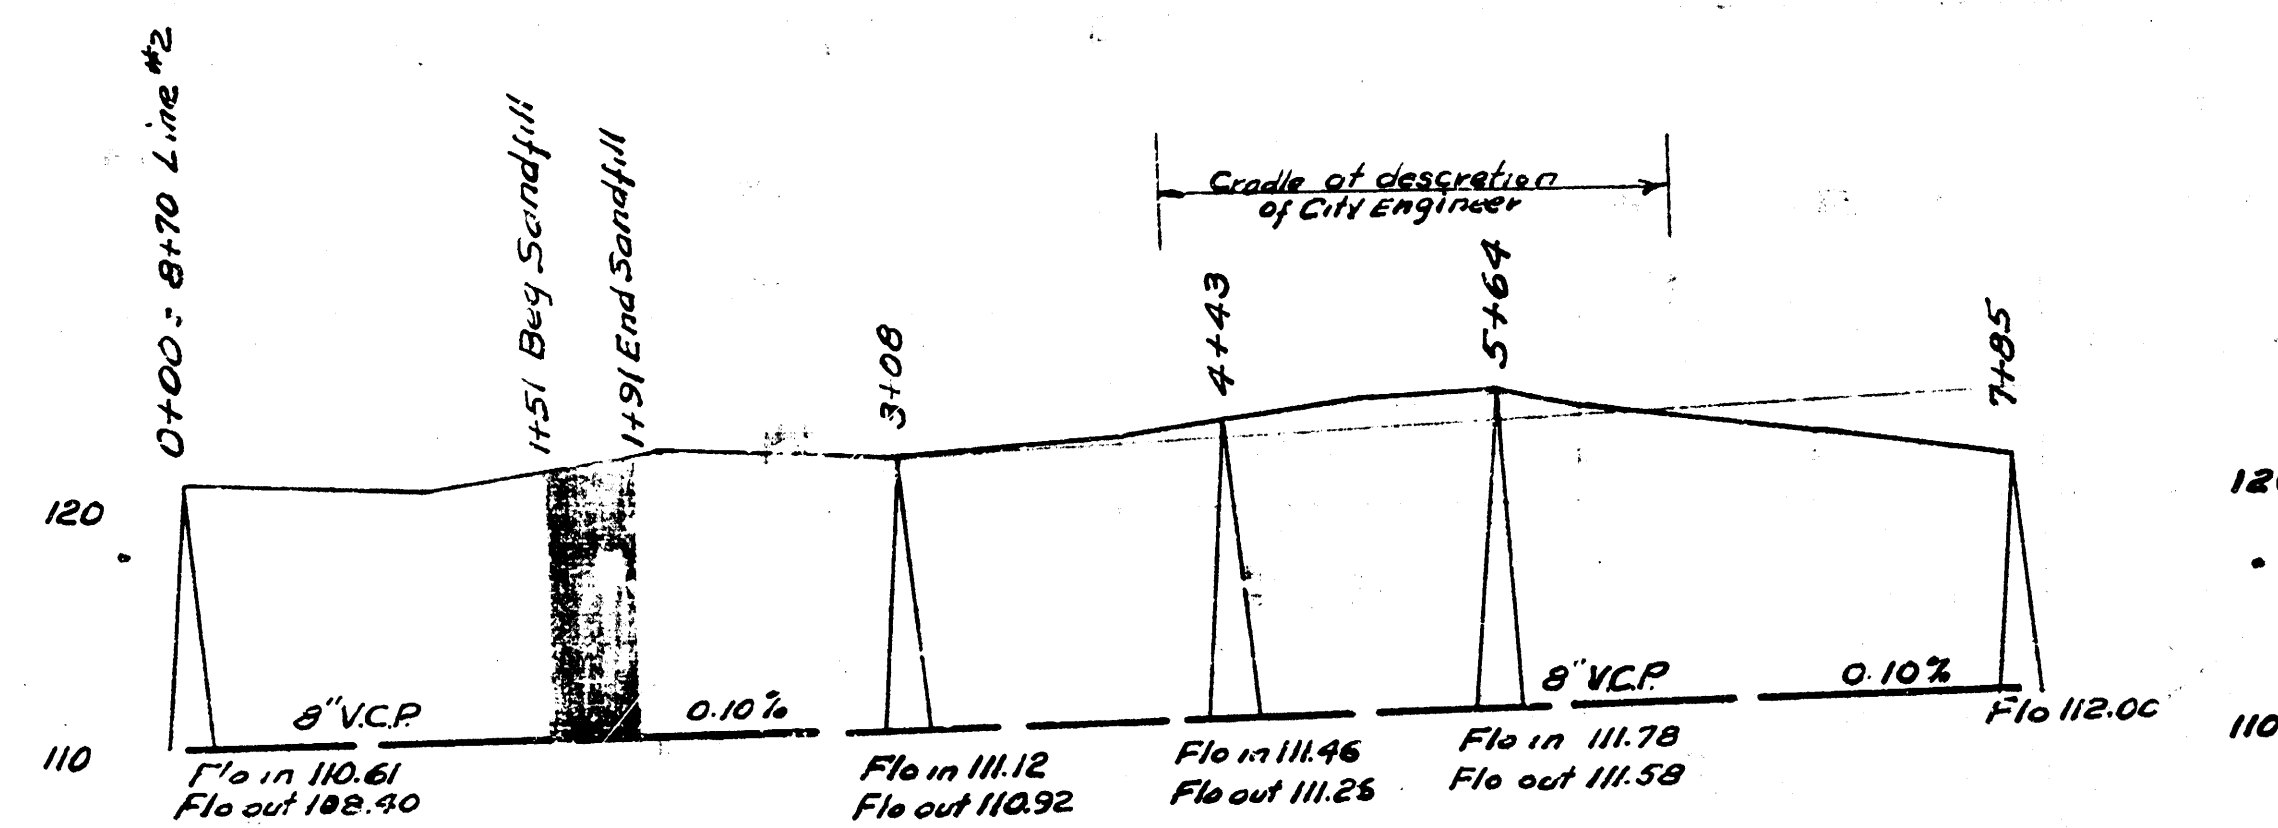


LINE 3

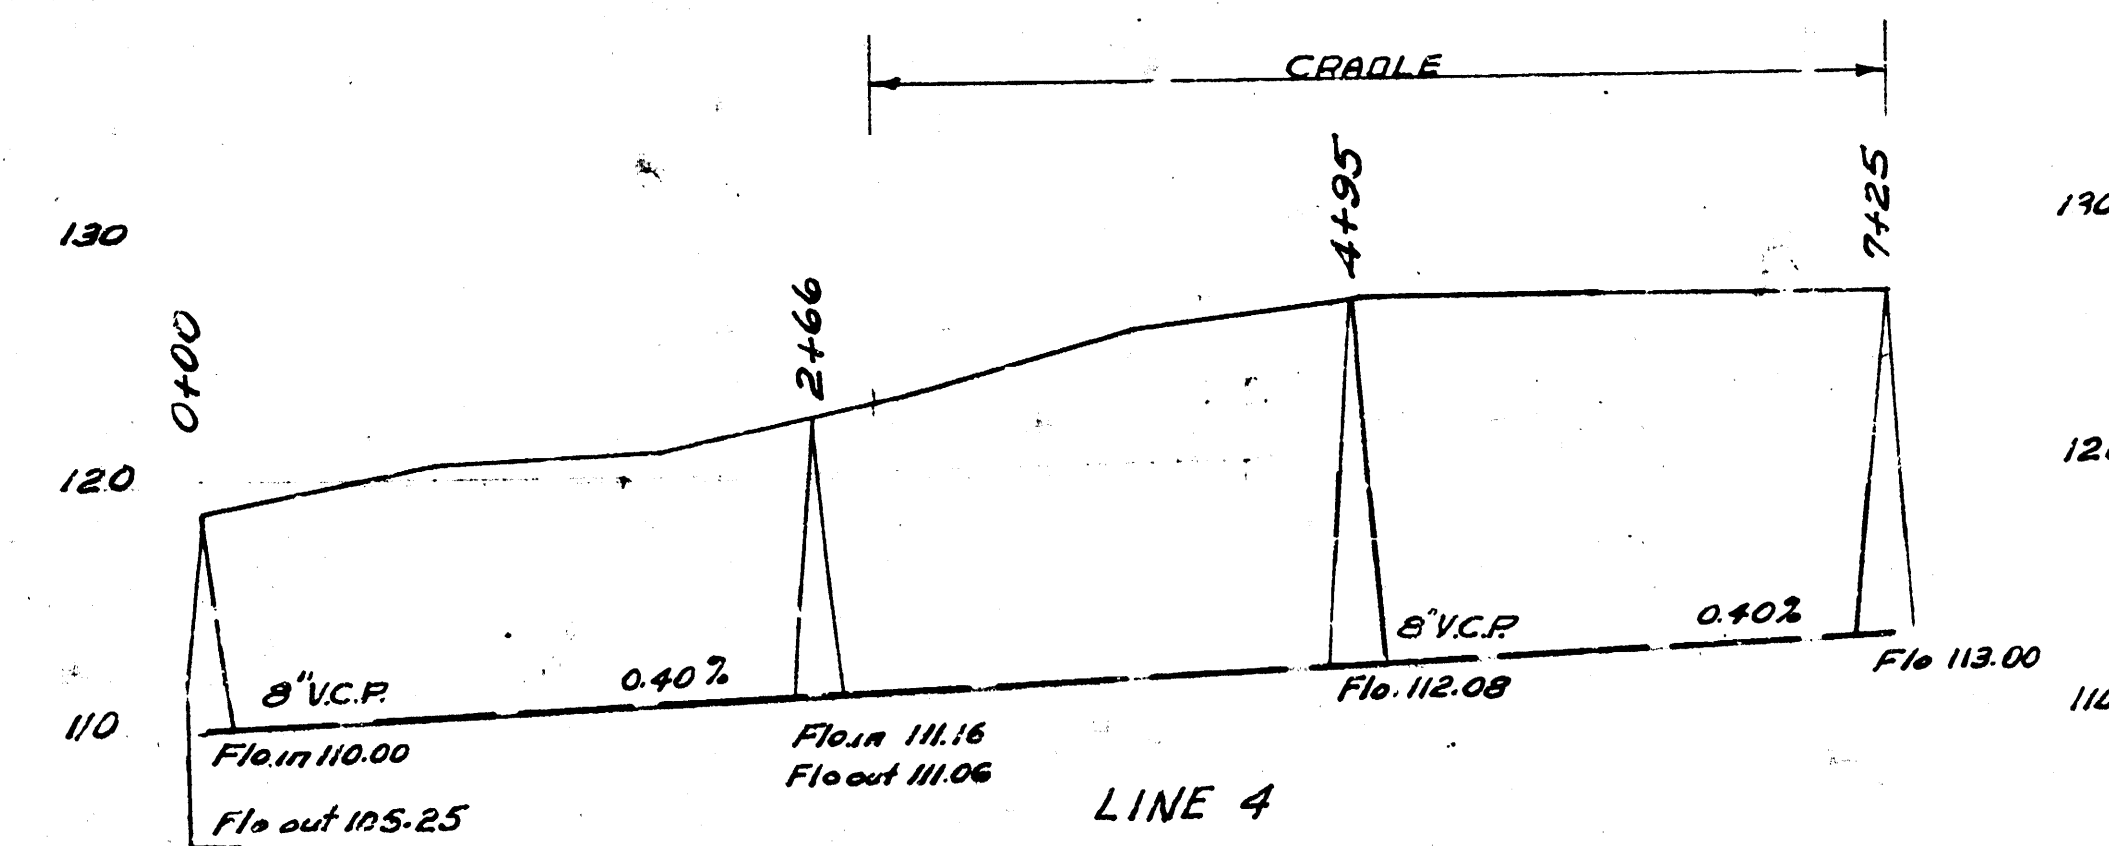


LINE 4

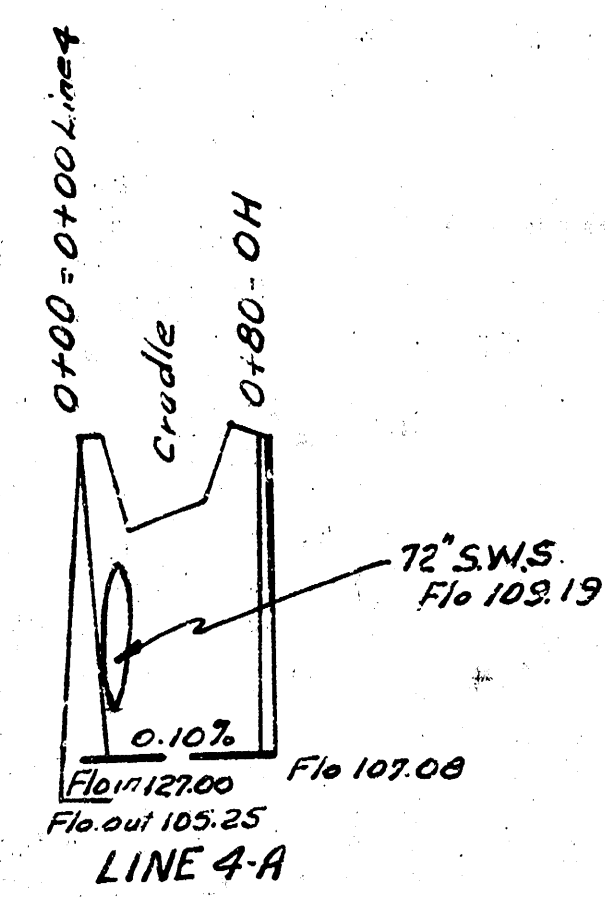


LINE 4-A

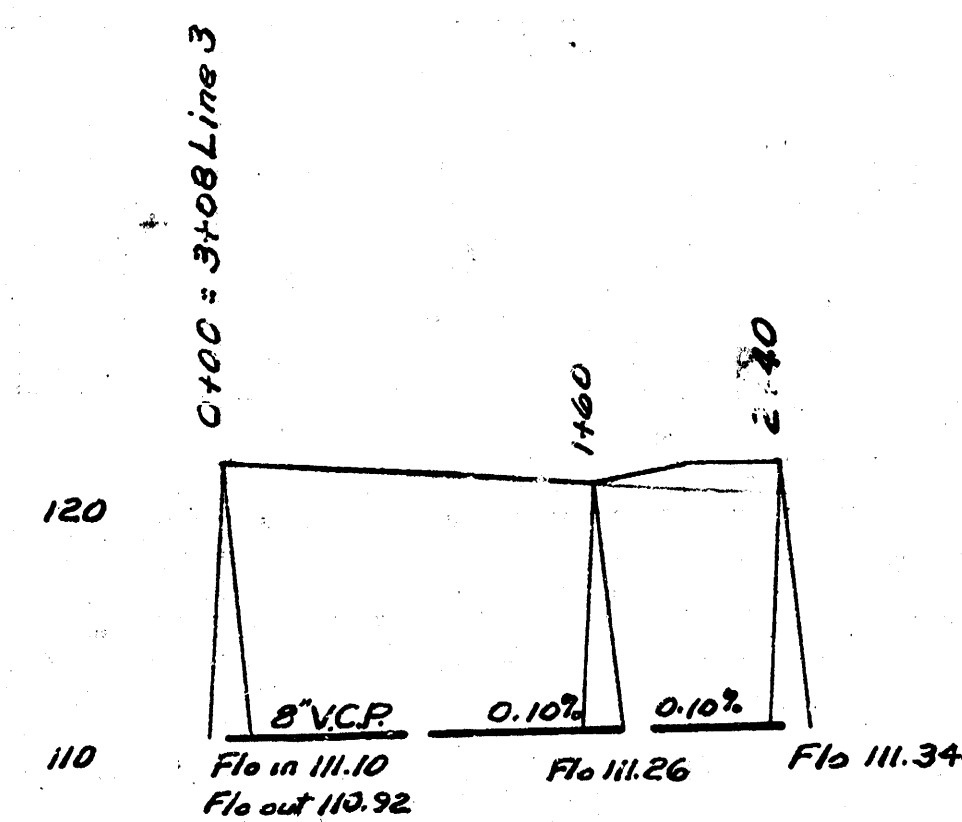

LINE 3-B

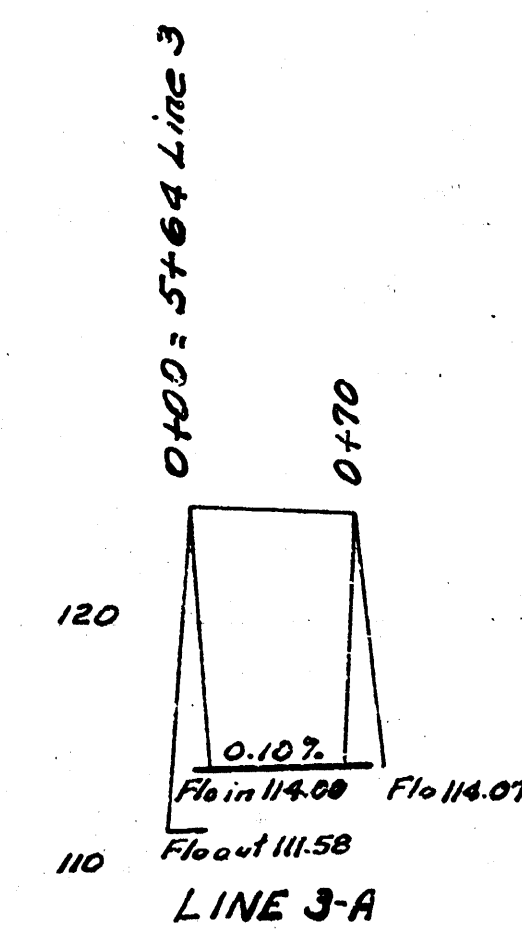


LINE 3-A

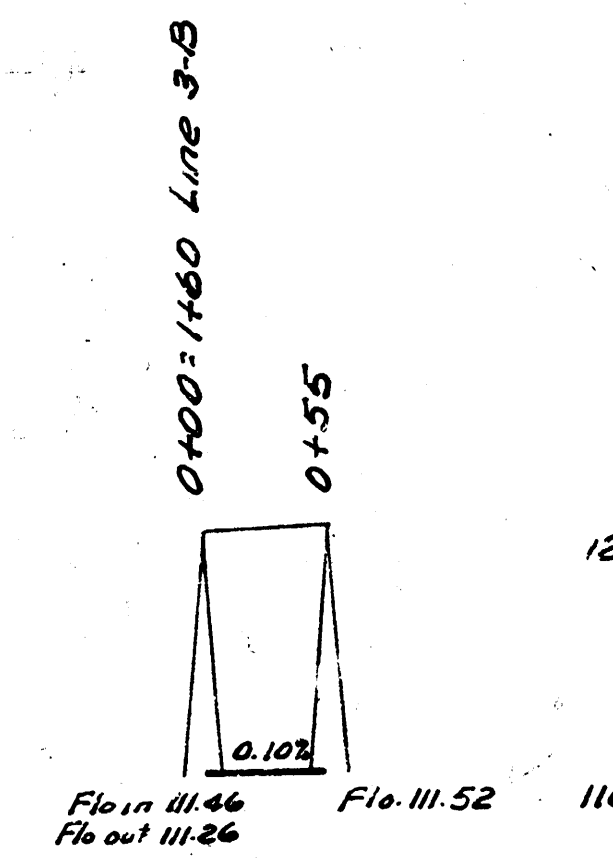


LINE 3-C


LAT. 14 SUB. 1 MAIN 12
CITY OF WICHITA KANSAS
LKW WHITE CITY ENGINEER
Proj. No. C-22-46

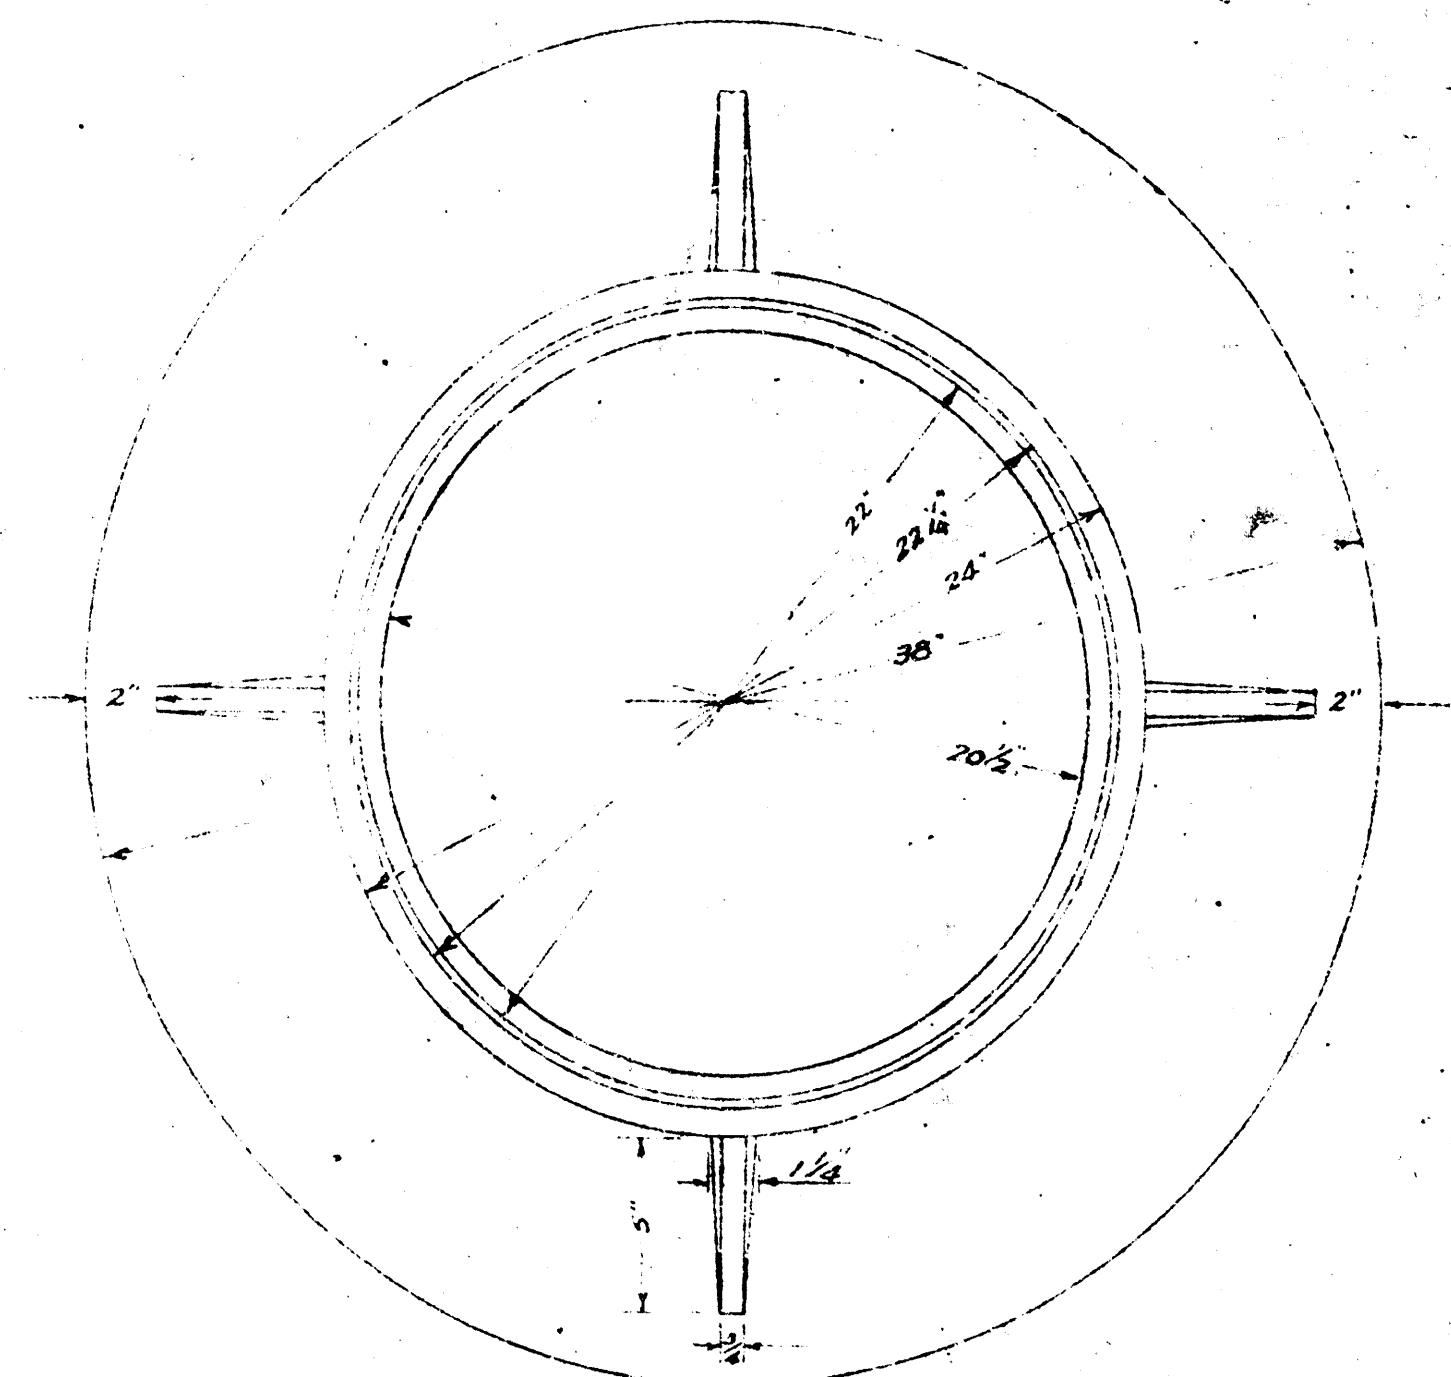


PLAN VIEW OF MANHOLE RING
SCALE 1/2" = 1'

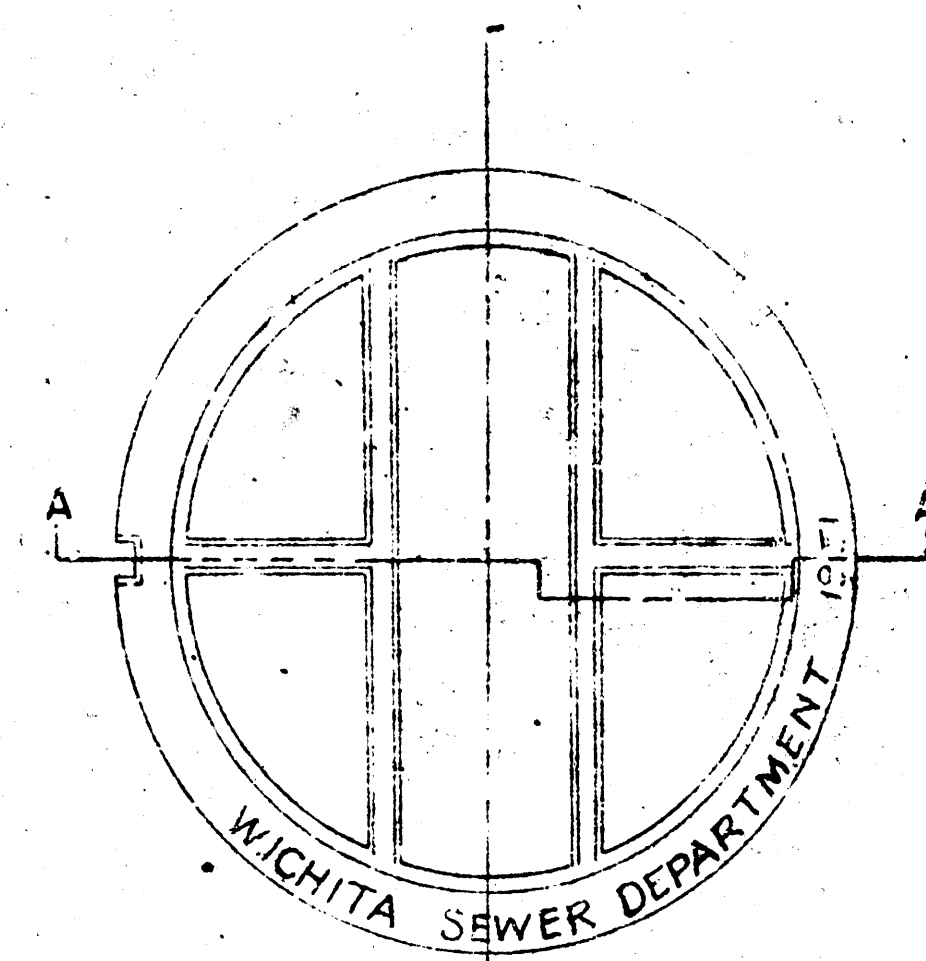


PLAN VIEW OF MANHOLE COVER

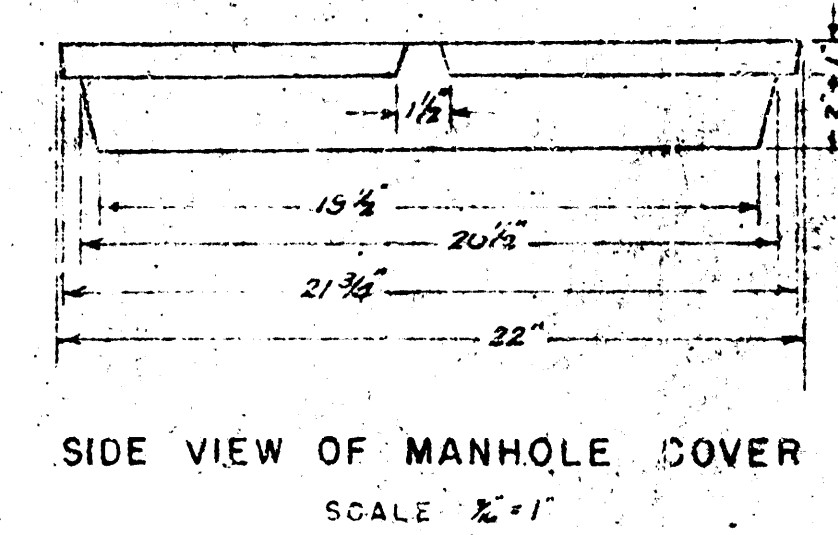


SIDE VIEW OF MANHOLE COVER
SCALE 2"=1'

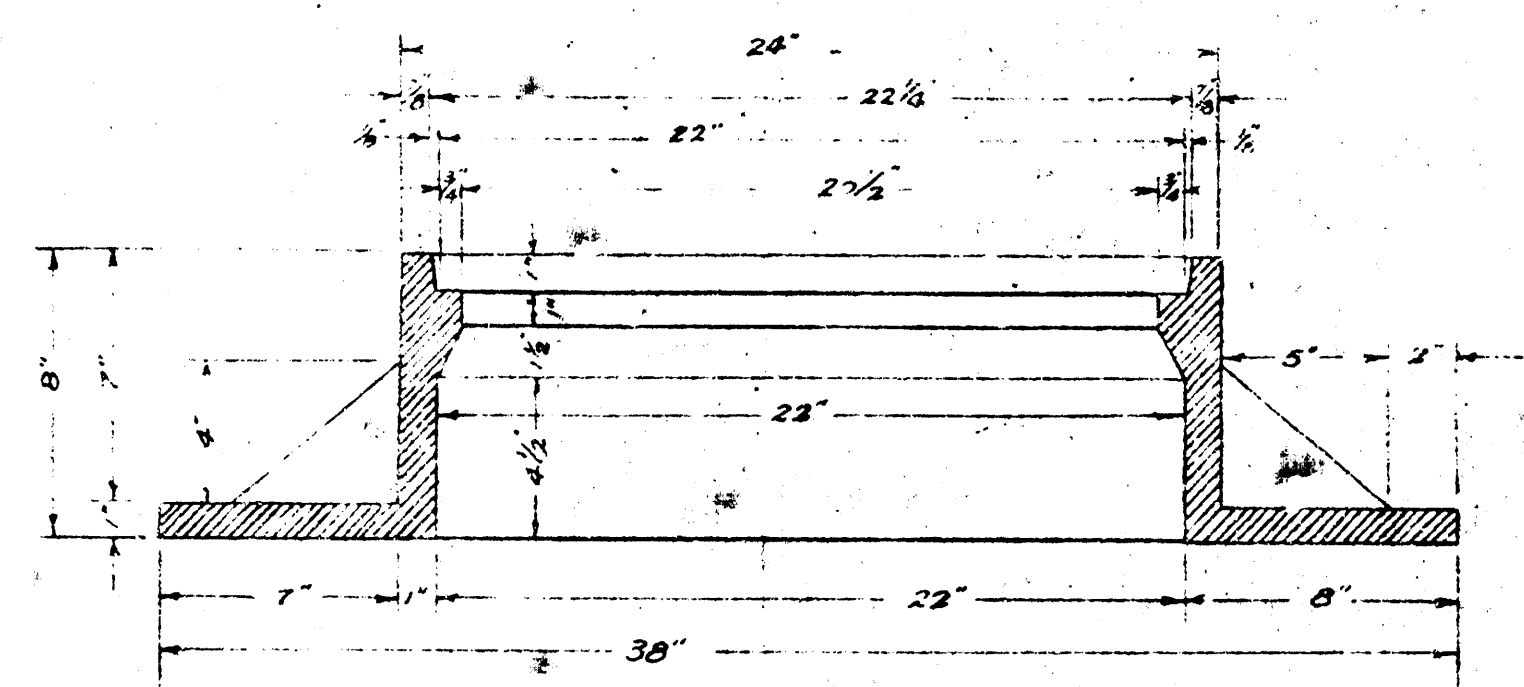


VERTICAL CROSS-SECTION OF MANHOLE RING
SCALE 1" = 1'

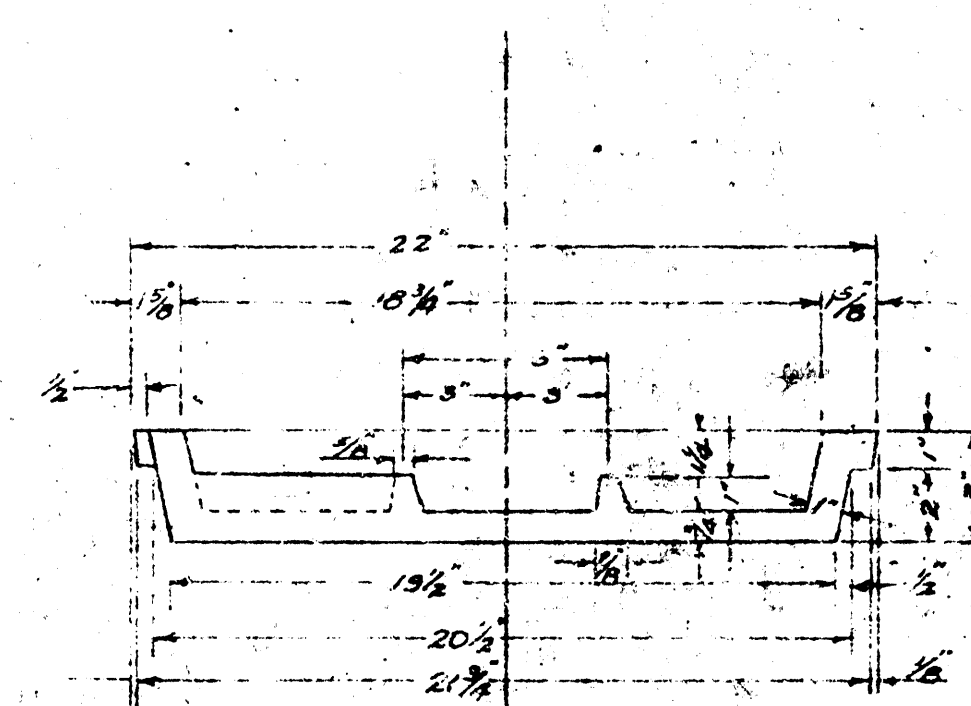


SECTION AA
SCALE: 1/8" = 1'

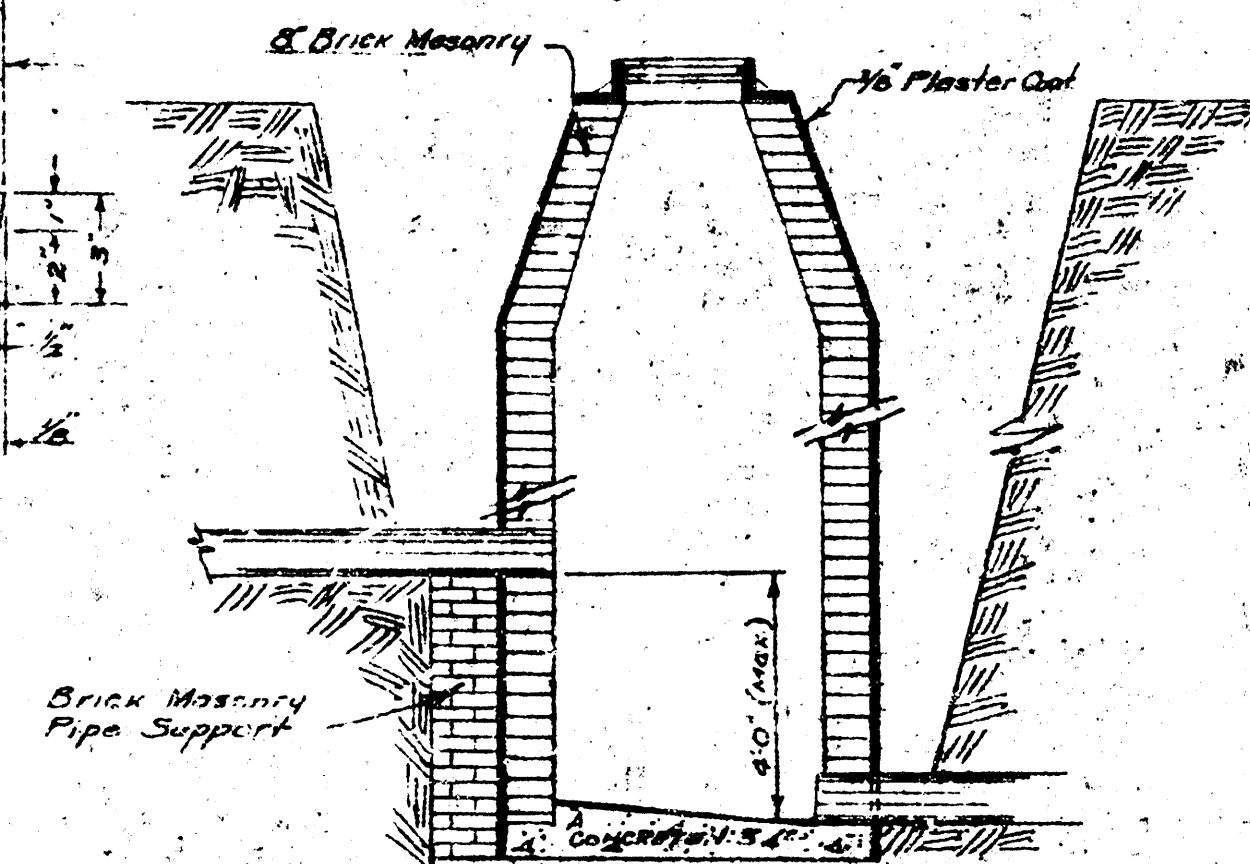


GROSS-SECTION OF DROP MANHOLE
SCALE $\frac{1}{8}'' = 1'-0''$

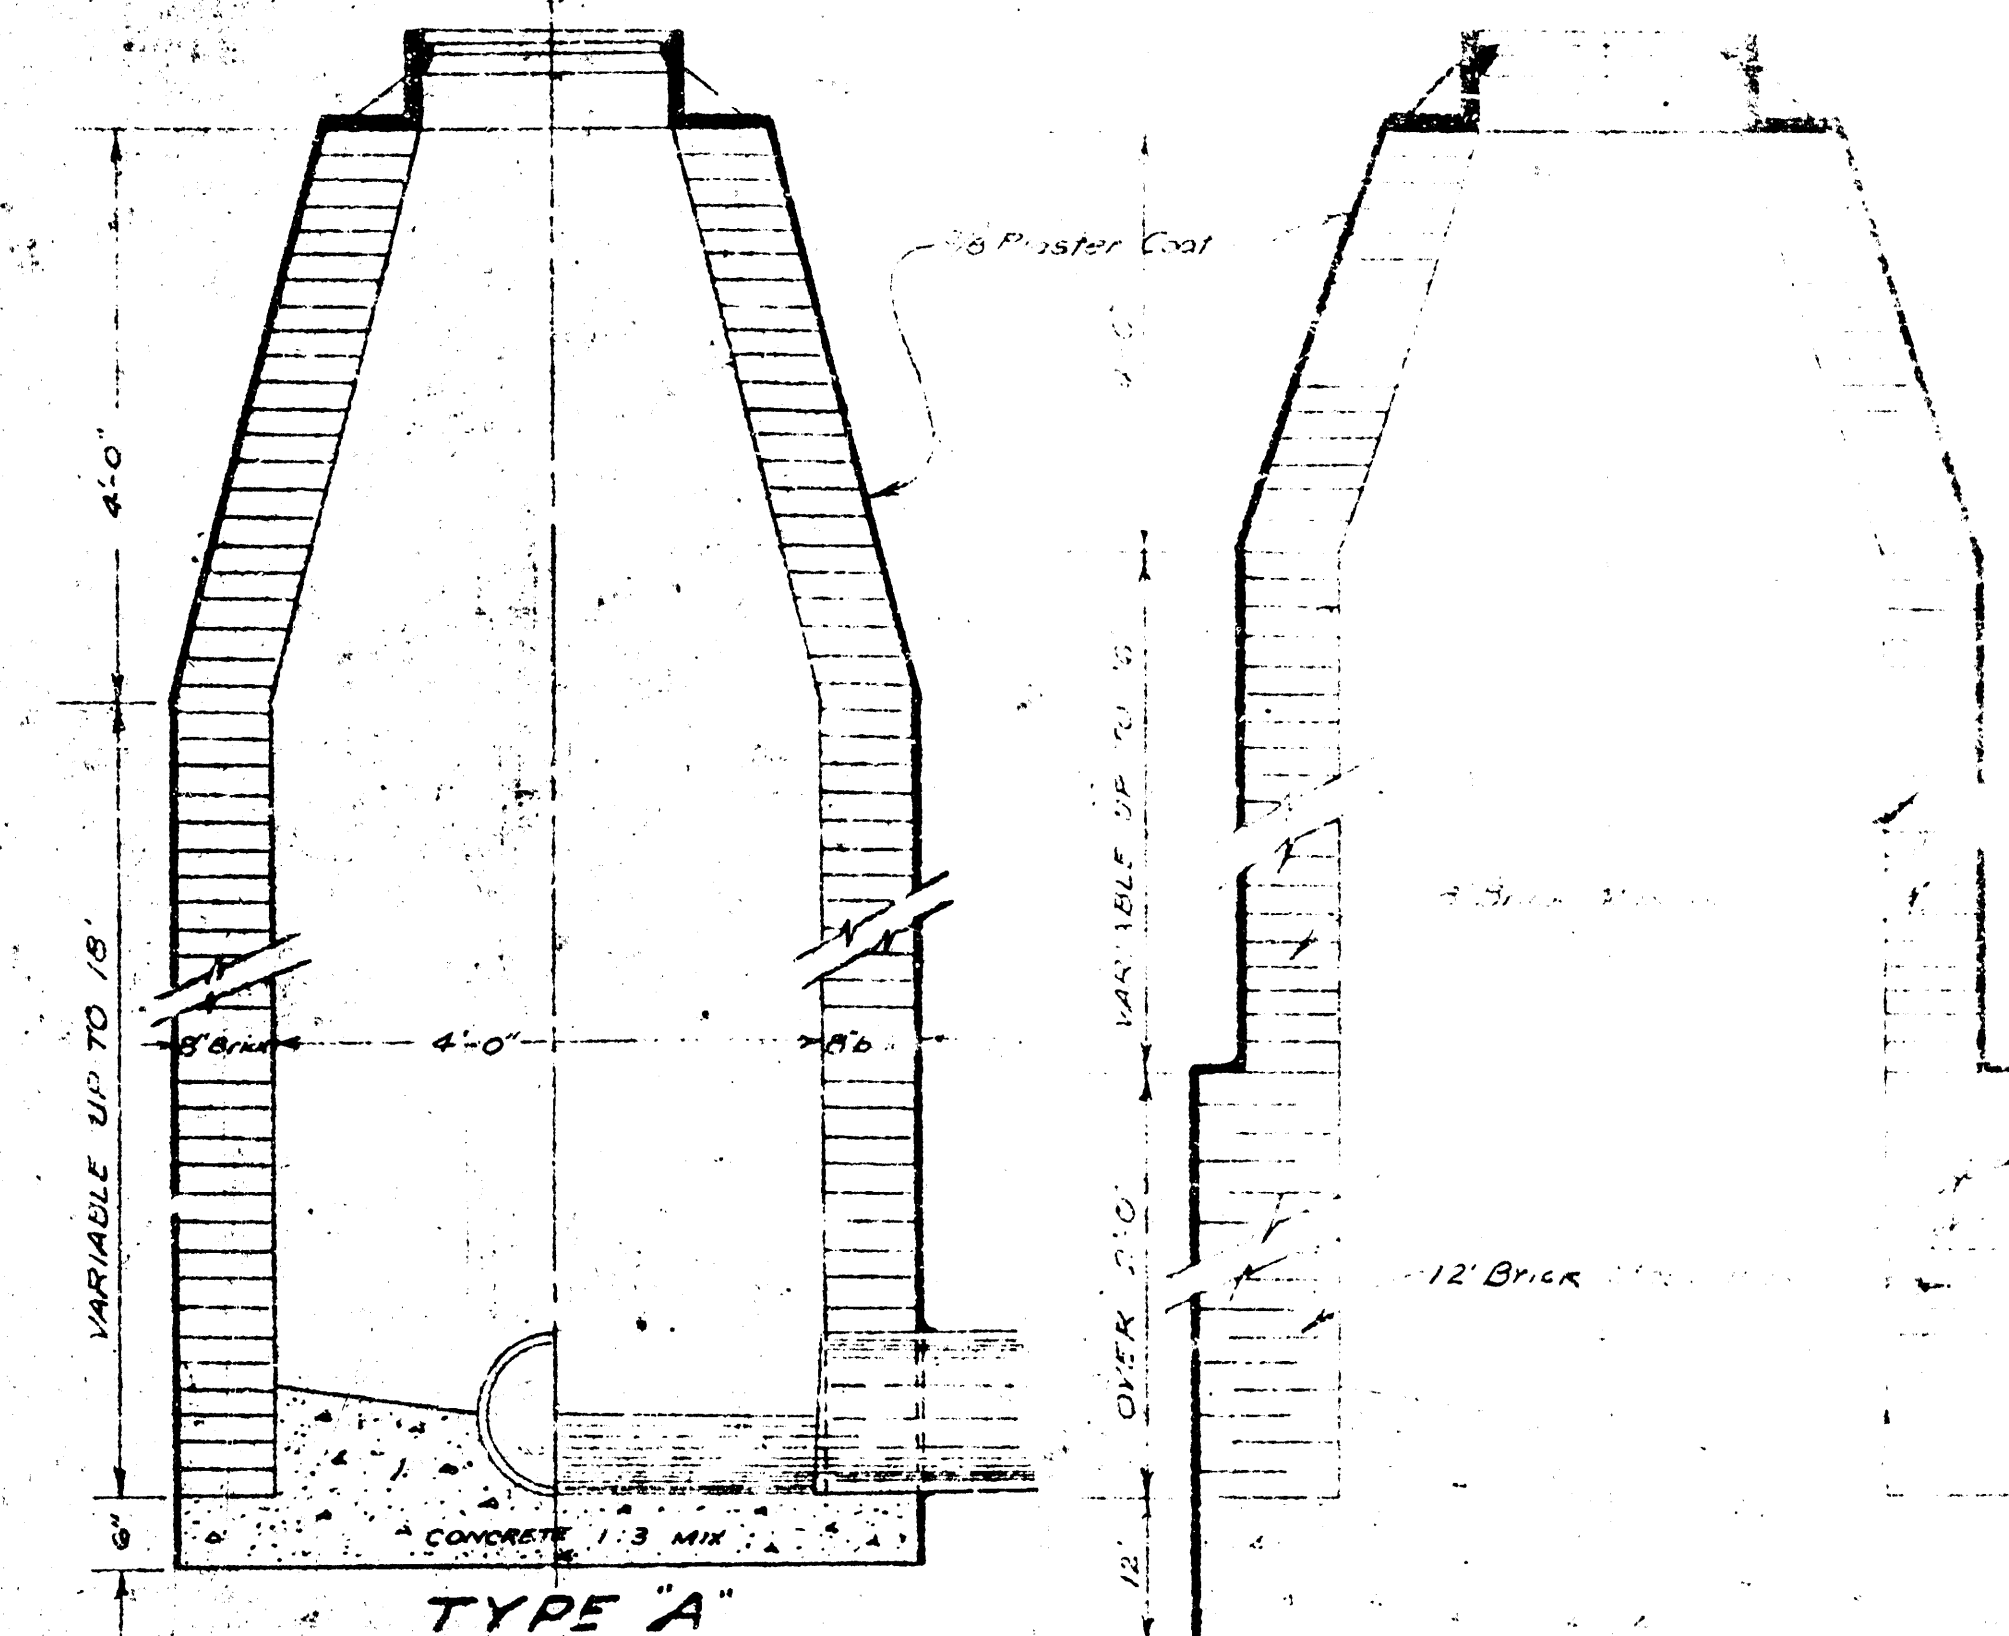


VERTICAL CROSS-SECTION OF MANHOLE

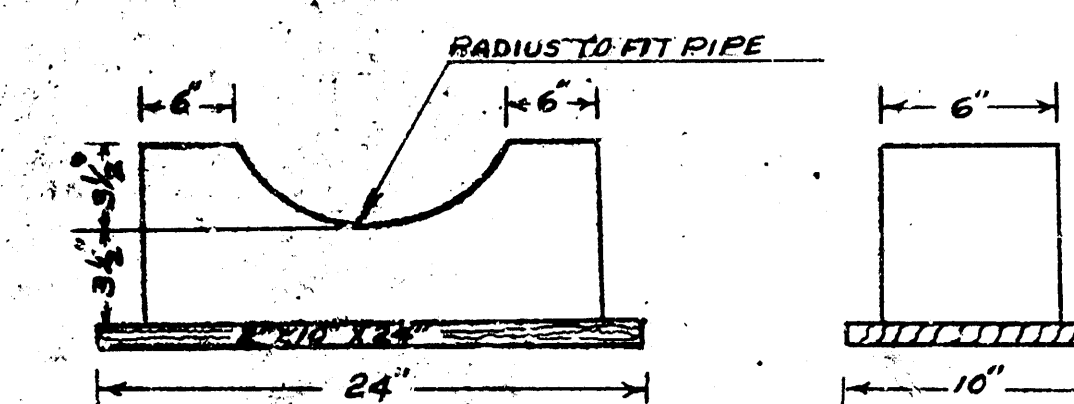


DETAIL OF CRADLE BLOCK

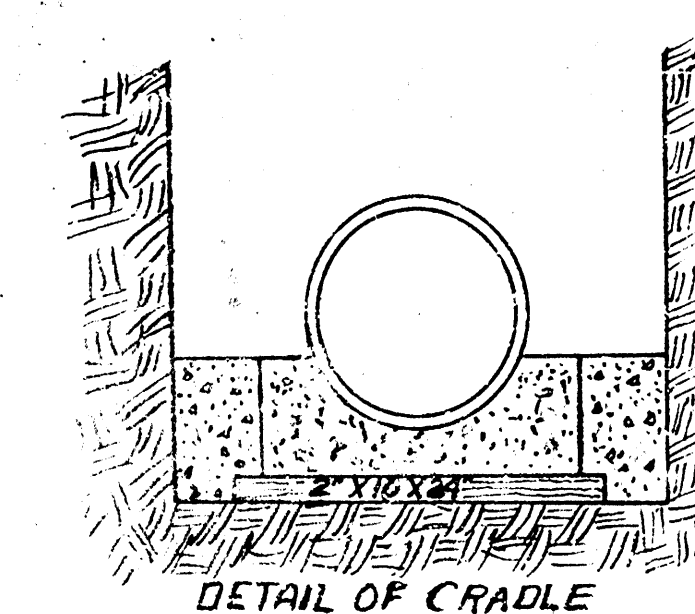


DETAIL OF CRADLE

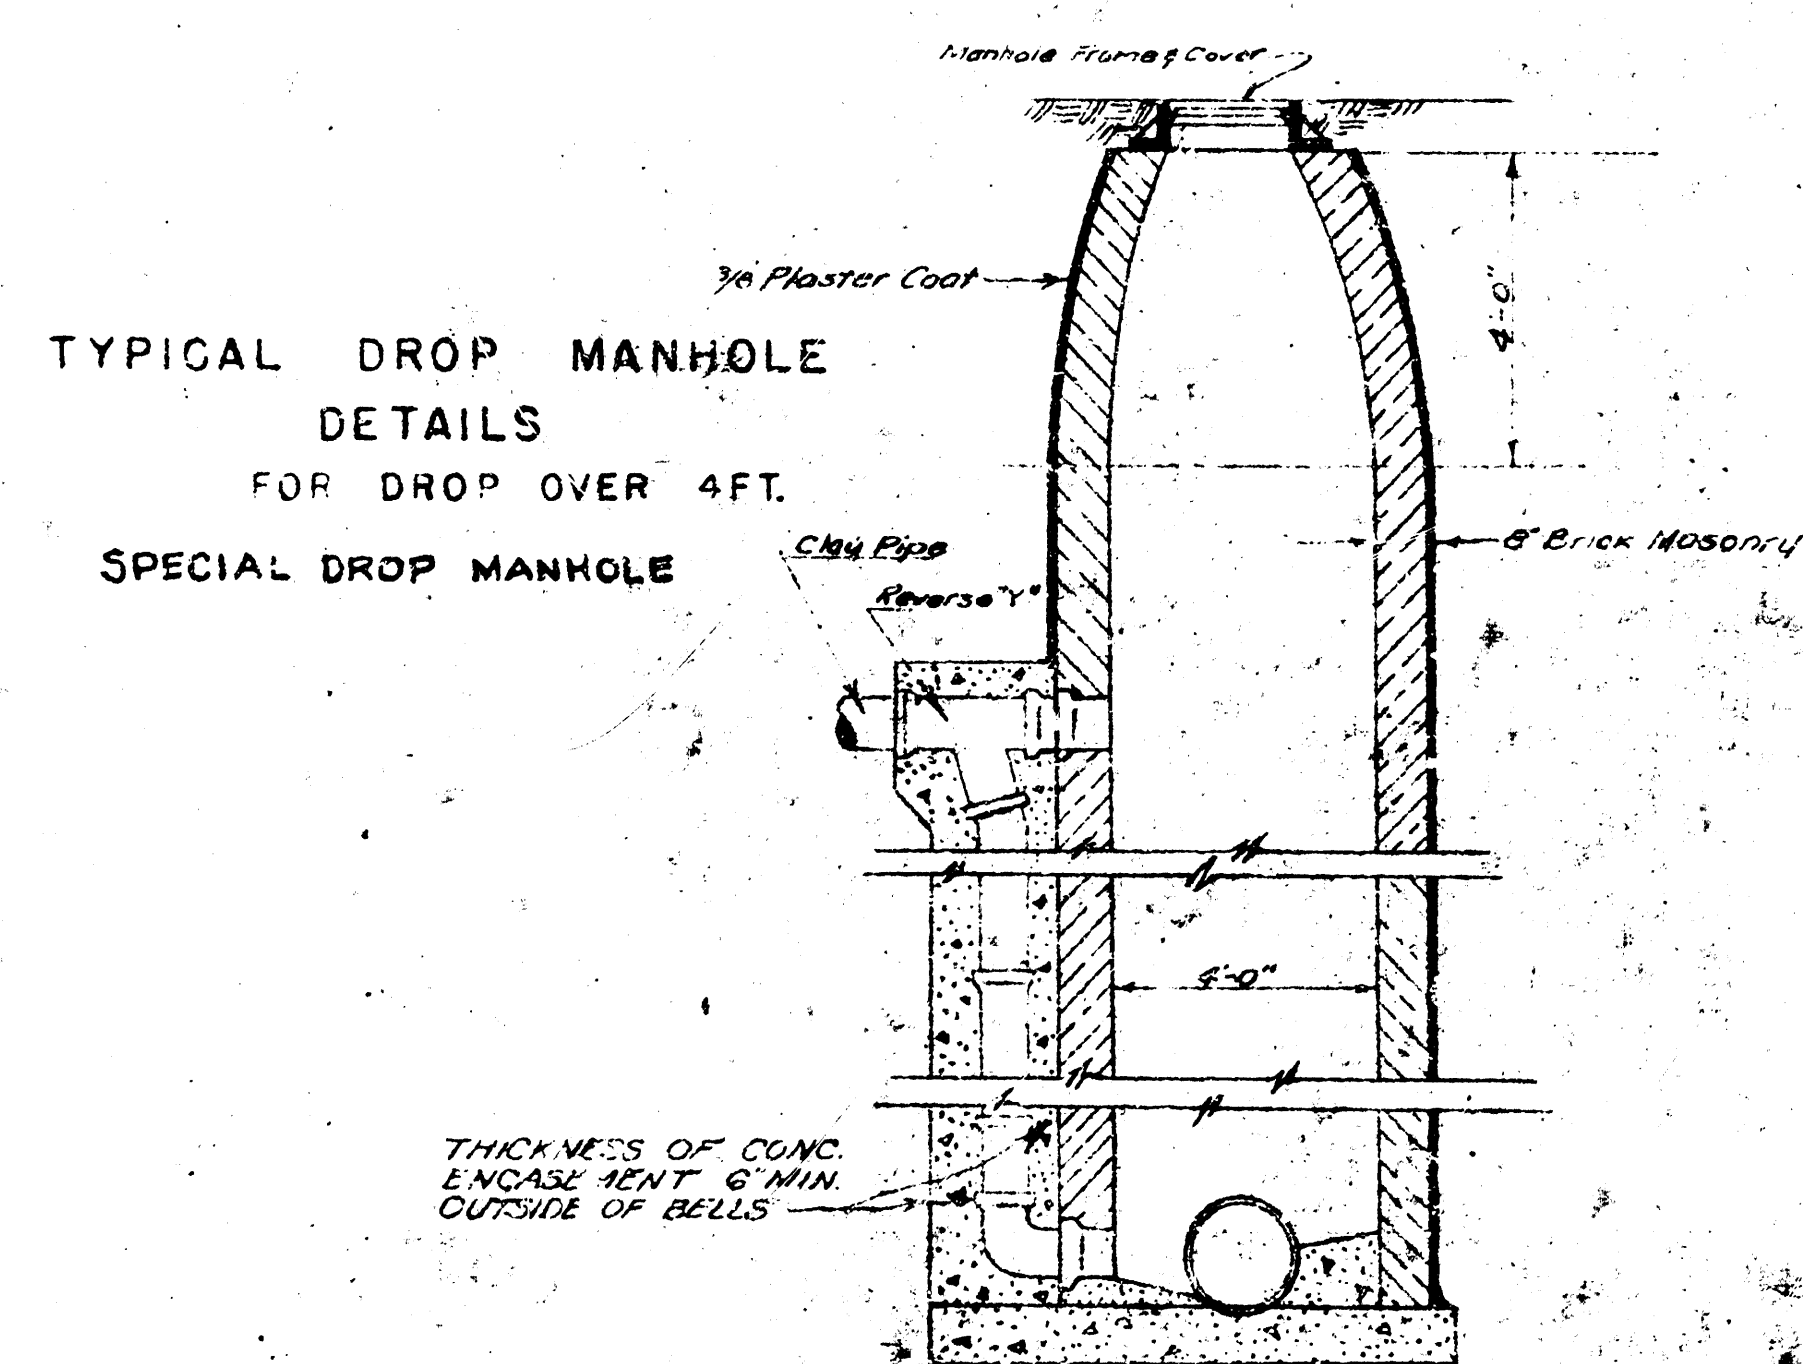

TYPICAL DROP MANHOLE
DETAILS
FOR DROP OVER 4FT.
SPECIAL DROP MANHOLE

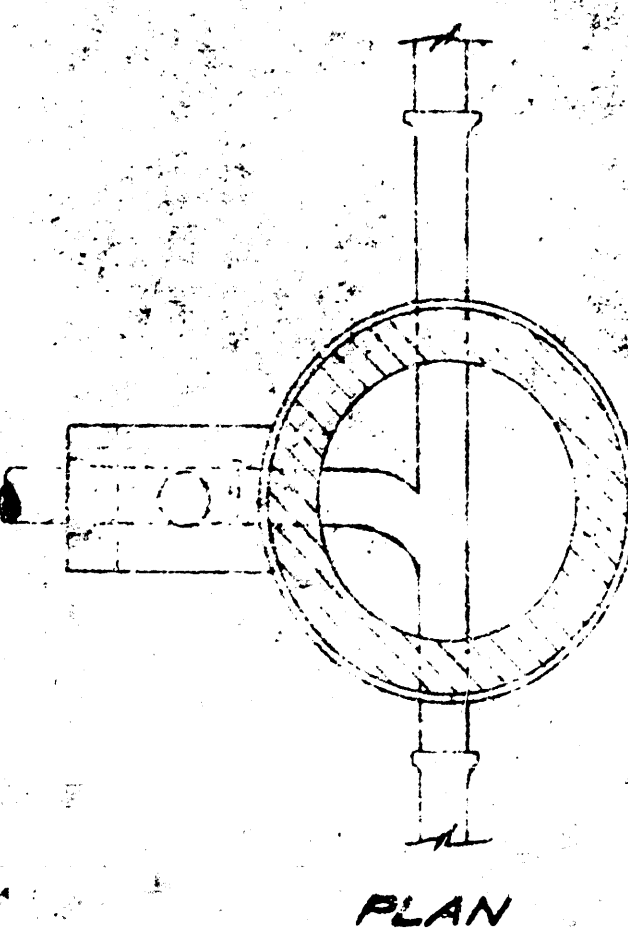

PLAN

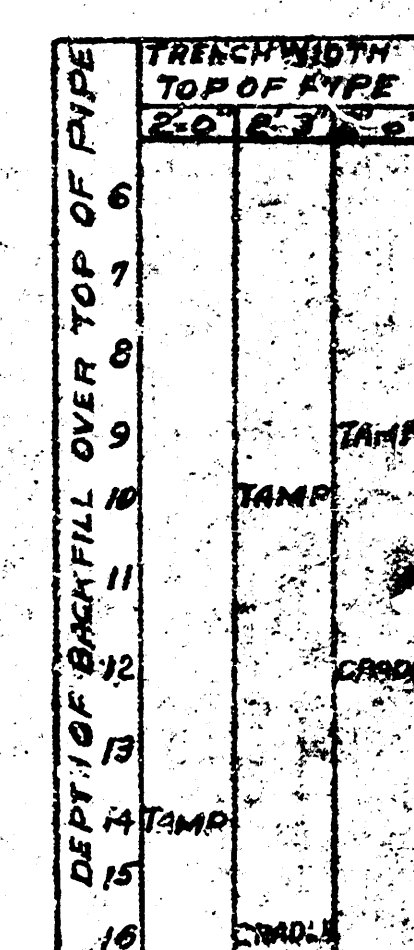

CHADLE CHART
FOR 8" PIPE

DETAILS OF MANHOLES
FRAME & COVER
CITY OF WICHITA KANSAS
L.K.WHITE CITY ENGINEER
LAT. 14. SUB 1 WIS.
PROJ. NO 22-46

DETAILS OF MANHOLES
FRAME & COVER
CITY OF WICHITA KANSAS
L.K.WHITE CITY ENGINEER
LAT. 14. SUB 1 WIS.
PROJ. NO 22-46

CITY OF WICHITA KANSAS

L.K.WHITE CITY ENGINEER

LAT. 14, SUB I W.I.S.

PROJ. NO. 22-46