


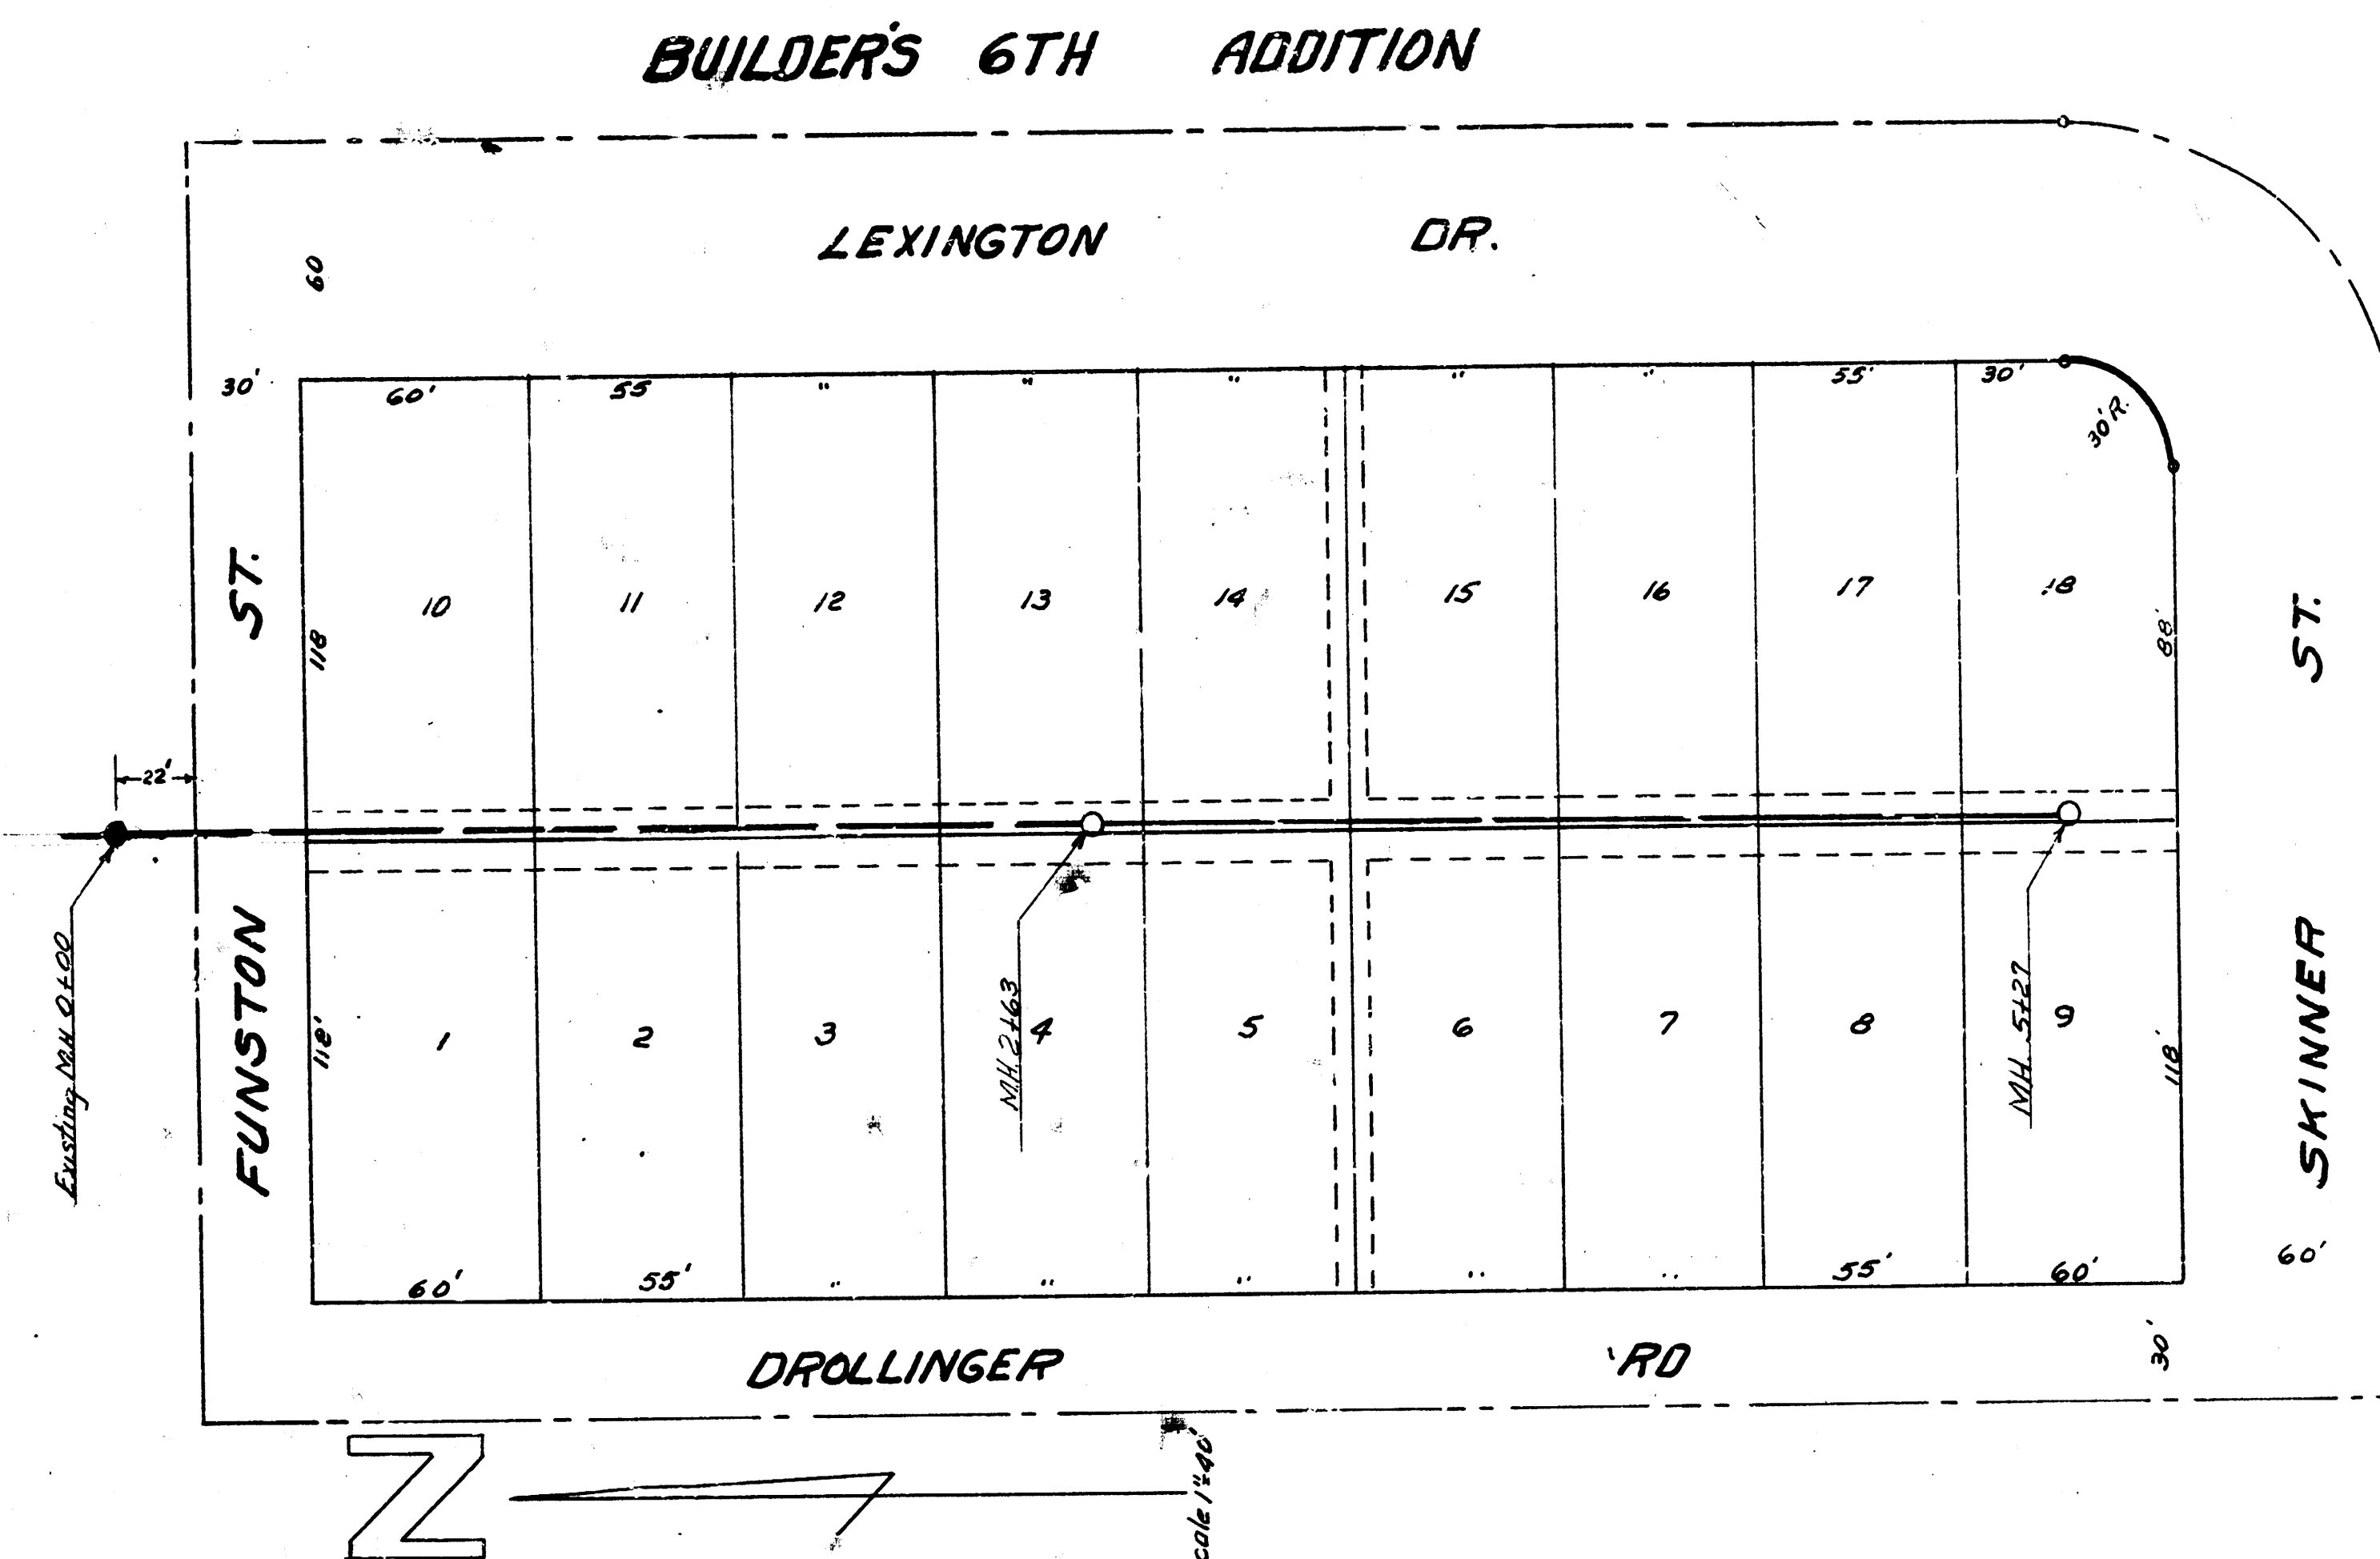


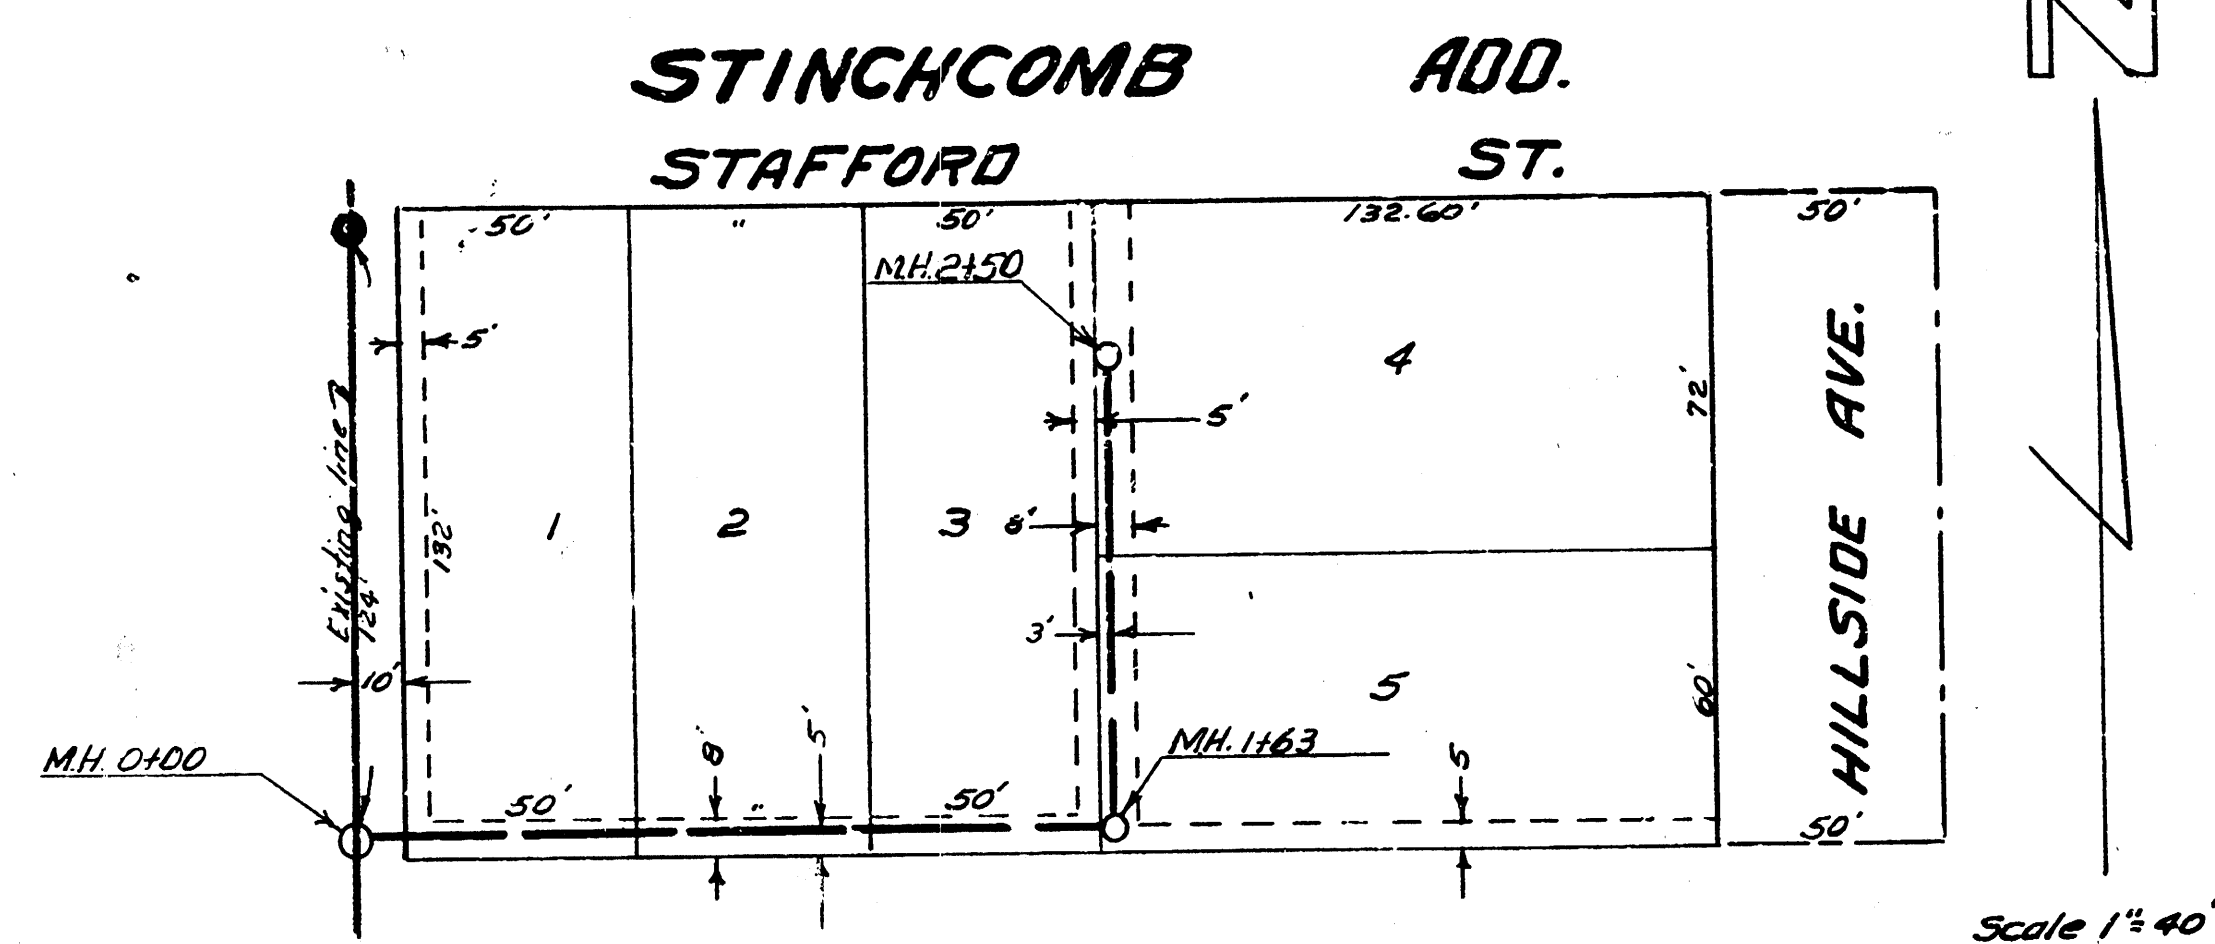

BM. 98.01 4' Top ch. side Stafford 10' N of W. Stinchcomb Add
So. E 17' No. of existing M.H.

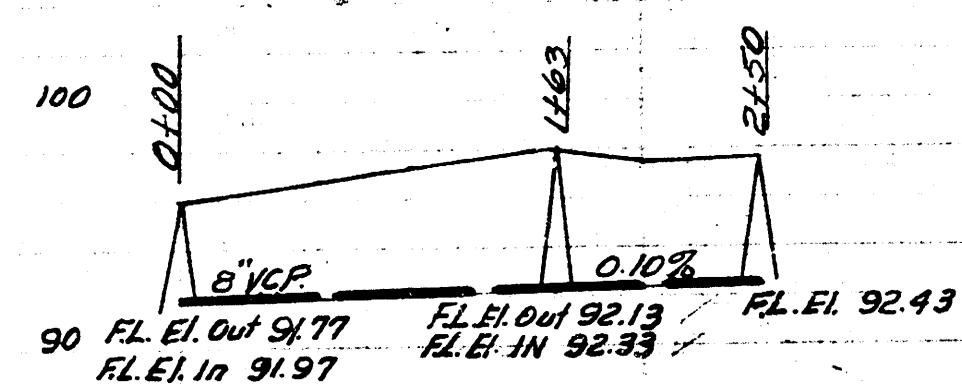

BM. 135.65 'M' in Mueller F.P. NW corner Funston & Drollinger

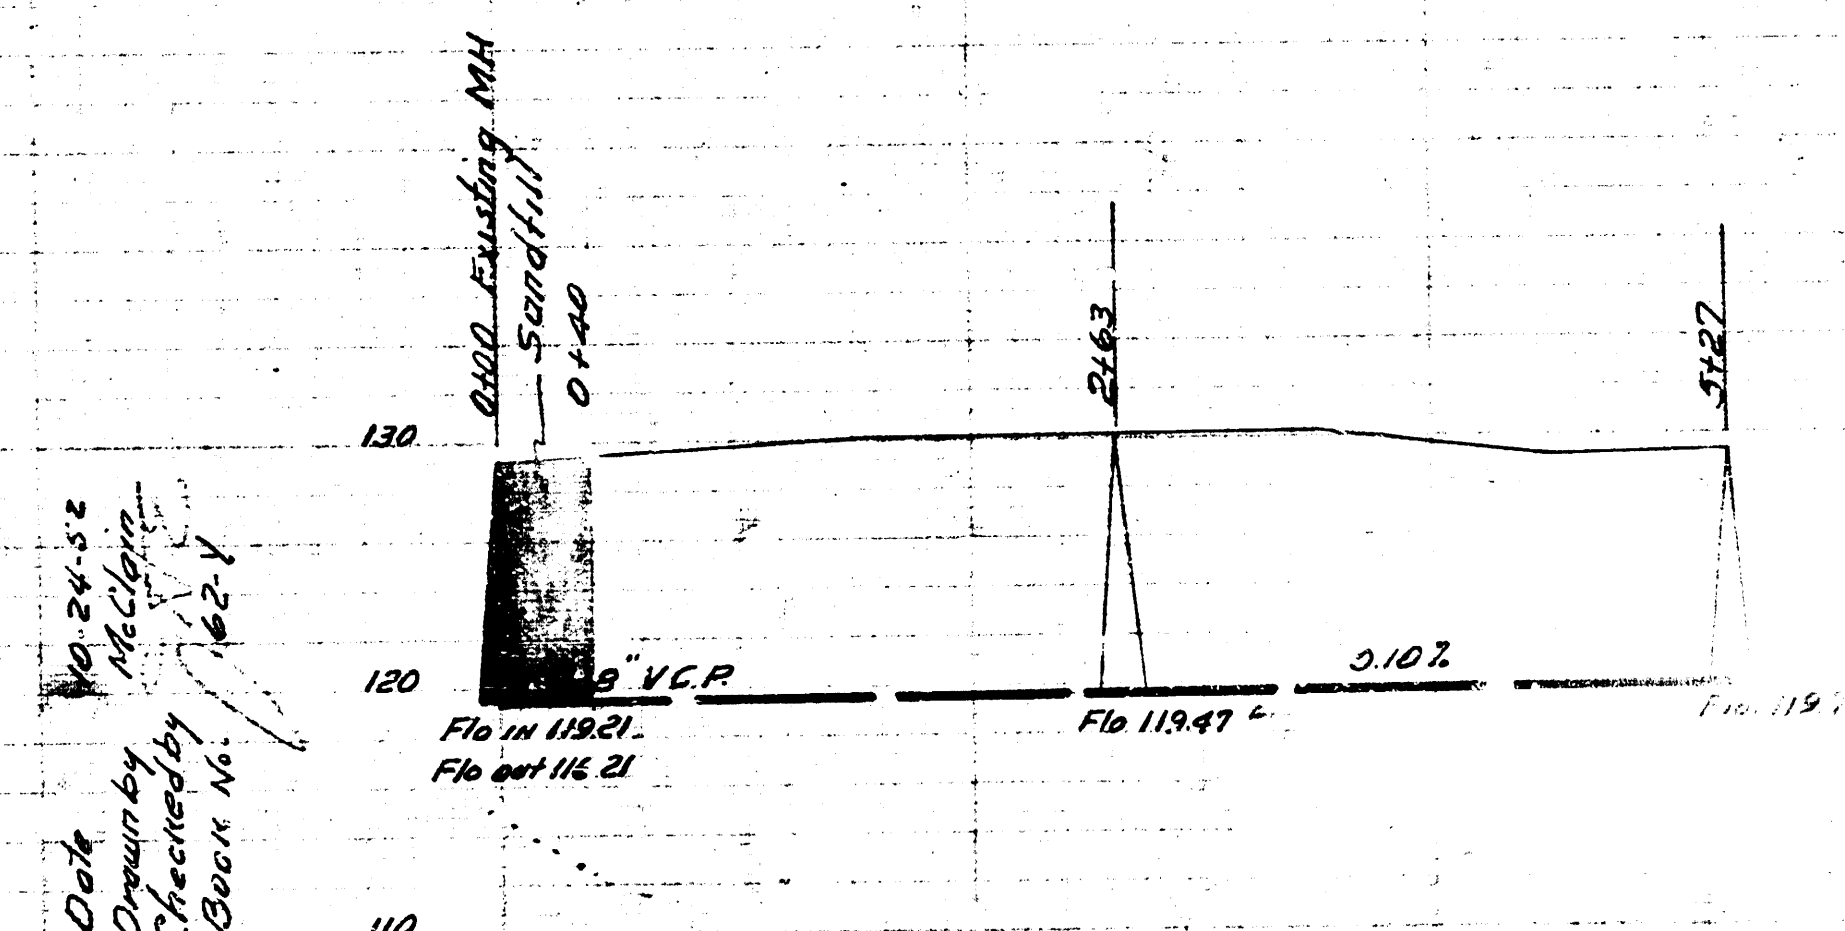

Date 10-16-52
Drawn by L. McClain
Checked by B. M.
Plan No.

Date 10-26-52
Drawn by McClain
Checked by B. M.
Plan No.

LAT. 64 D.C.S. 5512
CITY OF WICHITA KANSAS
L. WHITE CITY ENGINEER
Proj No. C-22-83



LAT. 8 SUB 2 WLS.
CITY OF WICHITA KANSAS
L. WHITE CITY ENGINEER
Proj No. C-22-84

