
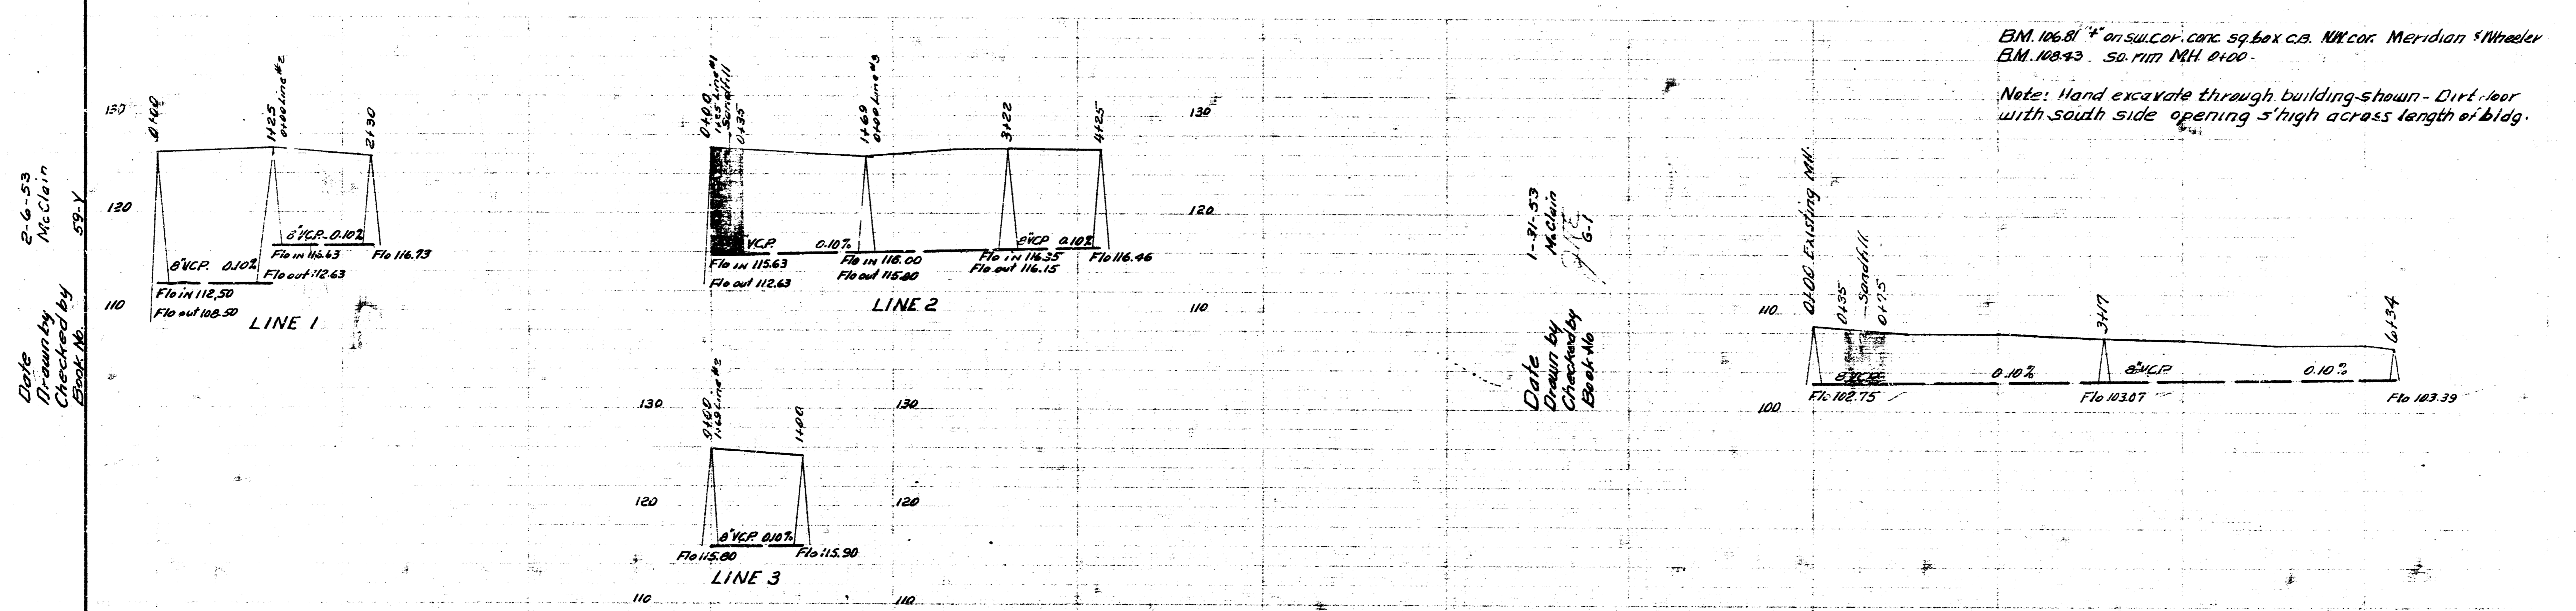
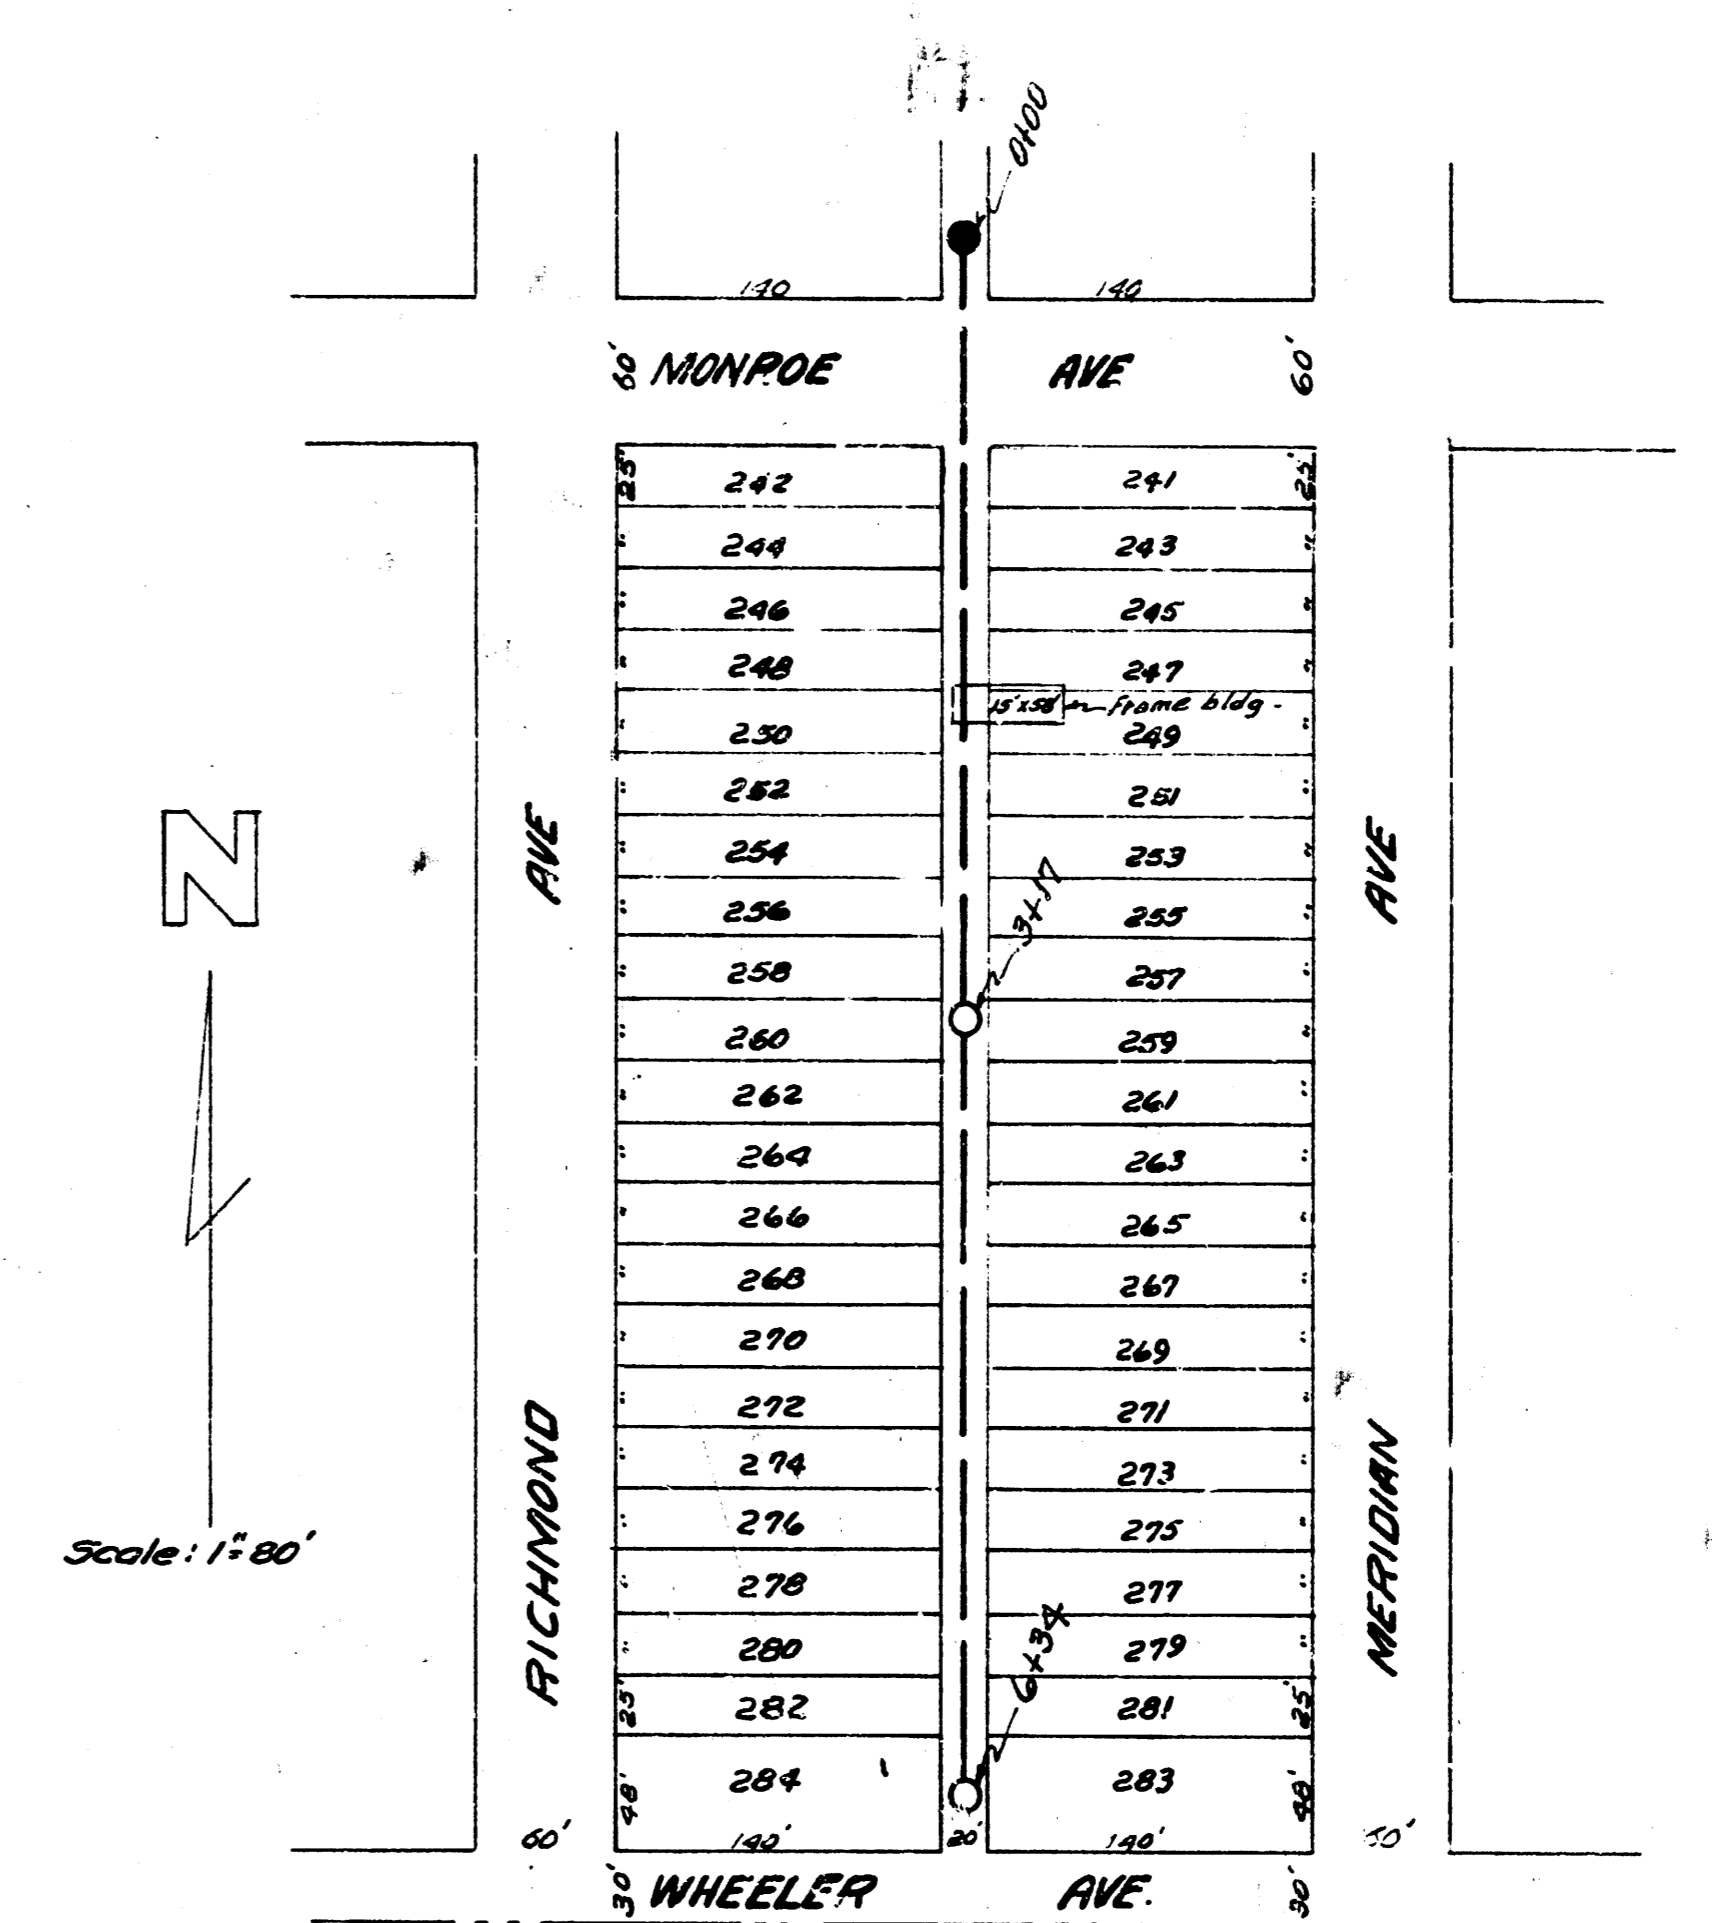


REPLAT OF RESERVE "A",
GREENDALE ADDITION.

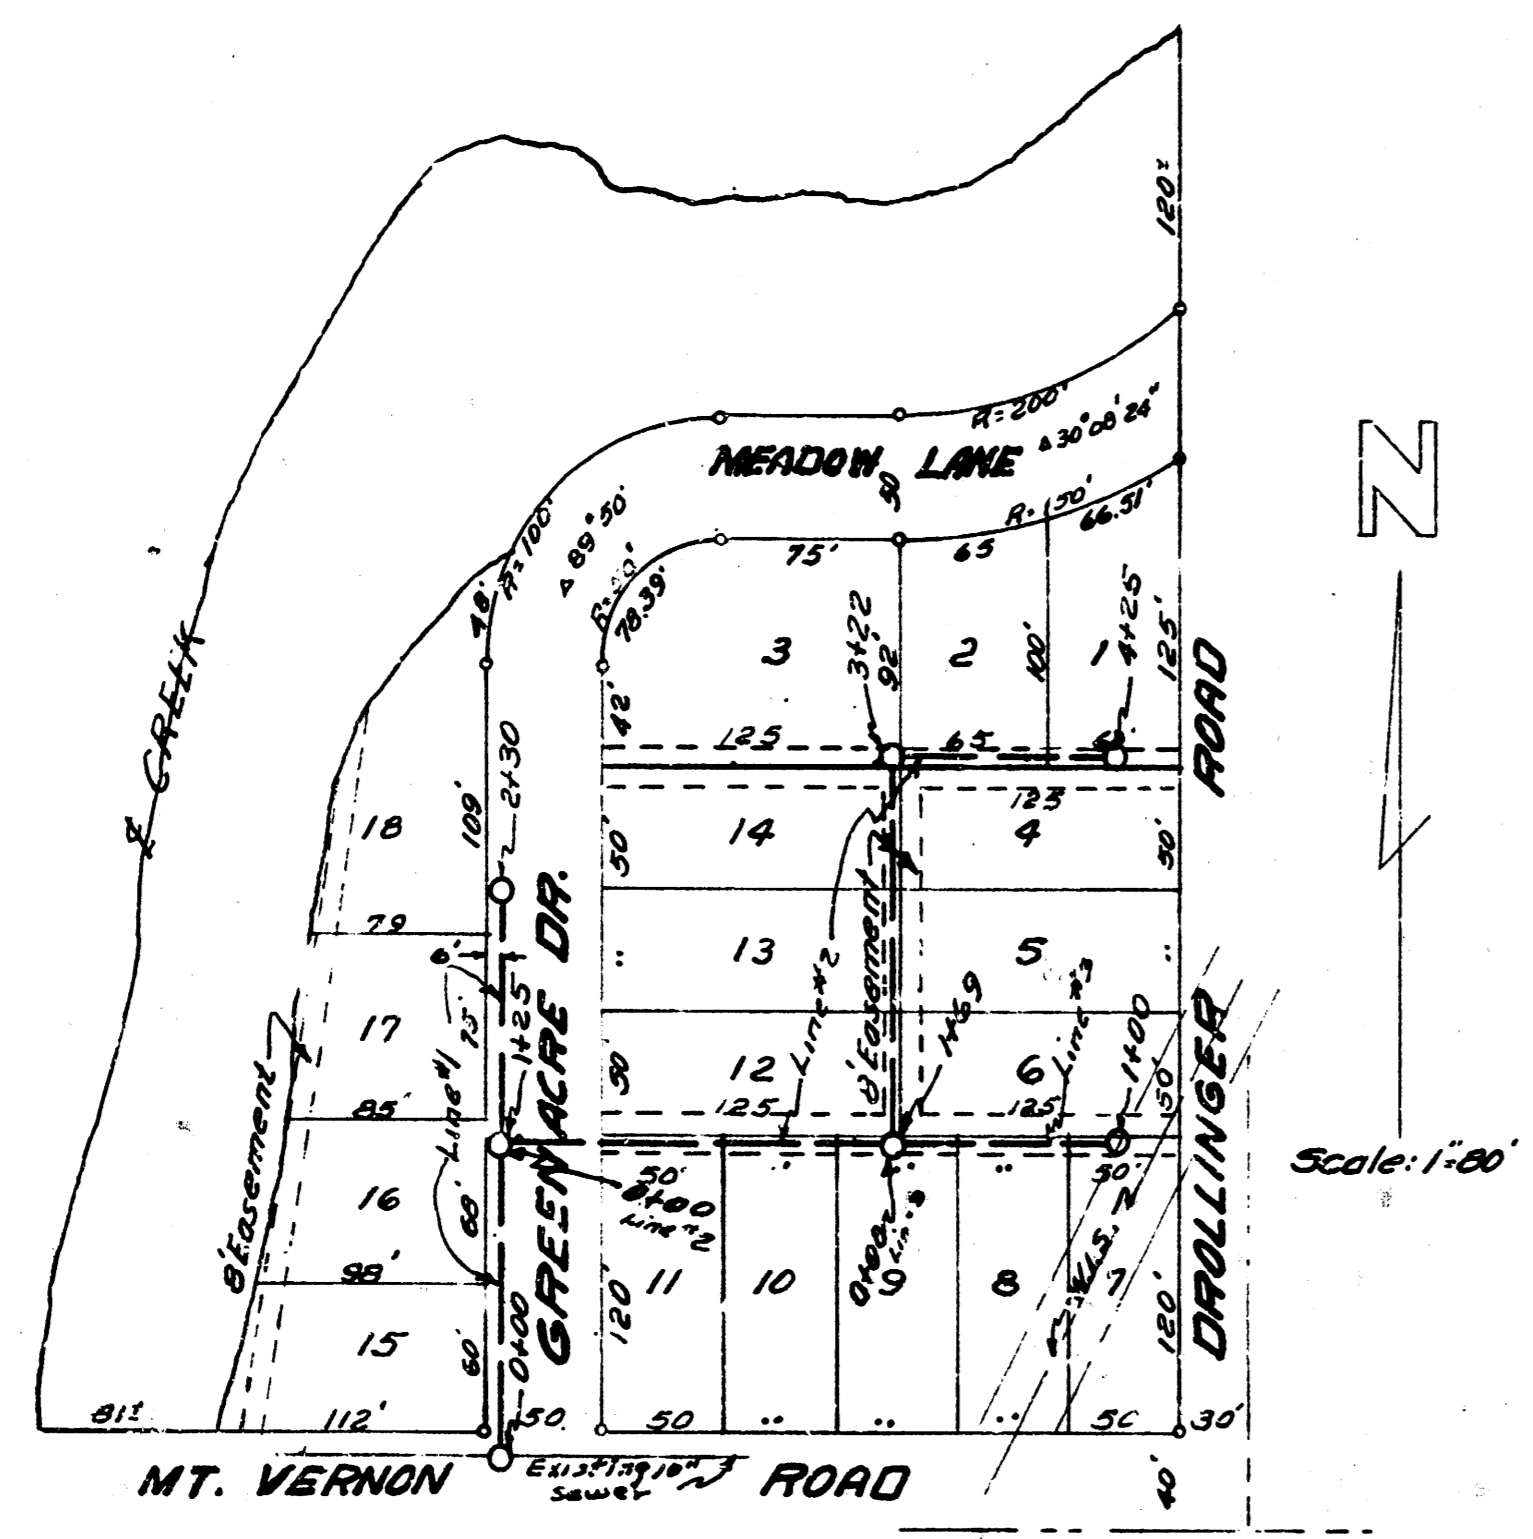

Date 2-6-53
Drawn by McClain
Checked by SBY
Book No.

Date 1-31-53
Drawn by McClain
Checked by SBY
Book No.

LAT. 9 SUB. 2 W. 1/4
CITY OF WICHITA KANSAS
B.E. SMITH CITY ENGINEER
Proj. No. C-23-4

LAT. 9 SUB. 2 W. 1/4
CITY OF WICHITA KANSAS
B.E. SMITH CITY ENGINEER
Proj. No. C-23-3

