


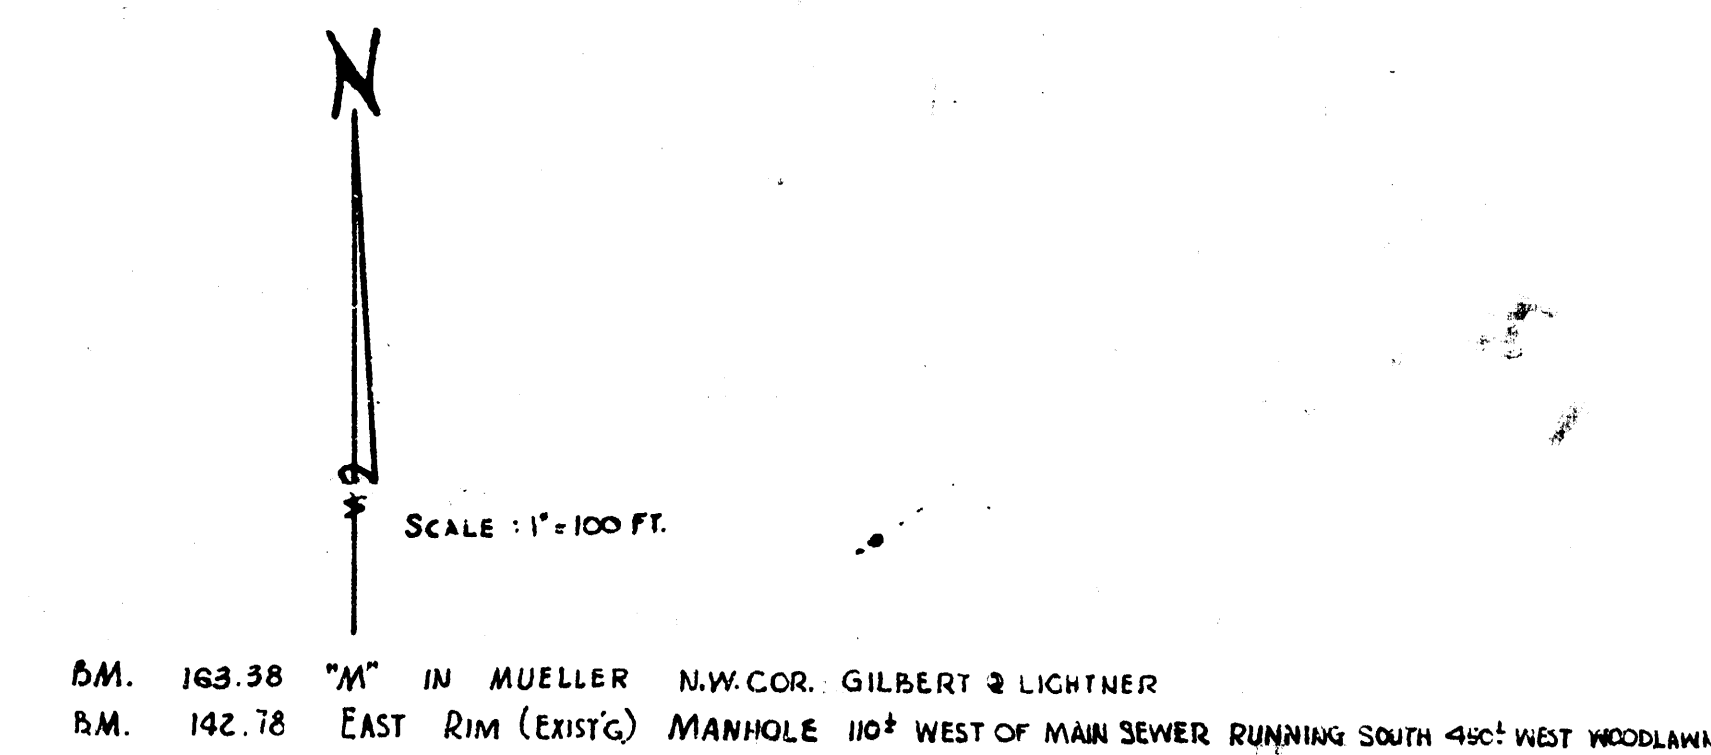

N

SCALE: 1"=100 FT.

B.M. 163.38 "M" IN MUELLER N.W.COR. GILBERT & LIGHTNER
 B.M. 142.76 EAST RIM (EXISTG) MANHOLE 100' WEST OF MAIN SEWER RUNNING SOUTH 480' WEST WOODLAND

APP. E OF CREEK









Length of concrete encasement required, to be determined when ditch is opened up.

STA. 0+00 EXIST. MM. ON SUBMAIN 3 W.I.

NOTE: APPROX. STA. 0+00 IS SWAMP

LAT.2,SUBMAIN S, WAR INDUSTRIES SEWER
CITY OF WICHITA,KS.

L.K. WHITE CITY ENGINEER
1950

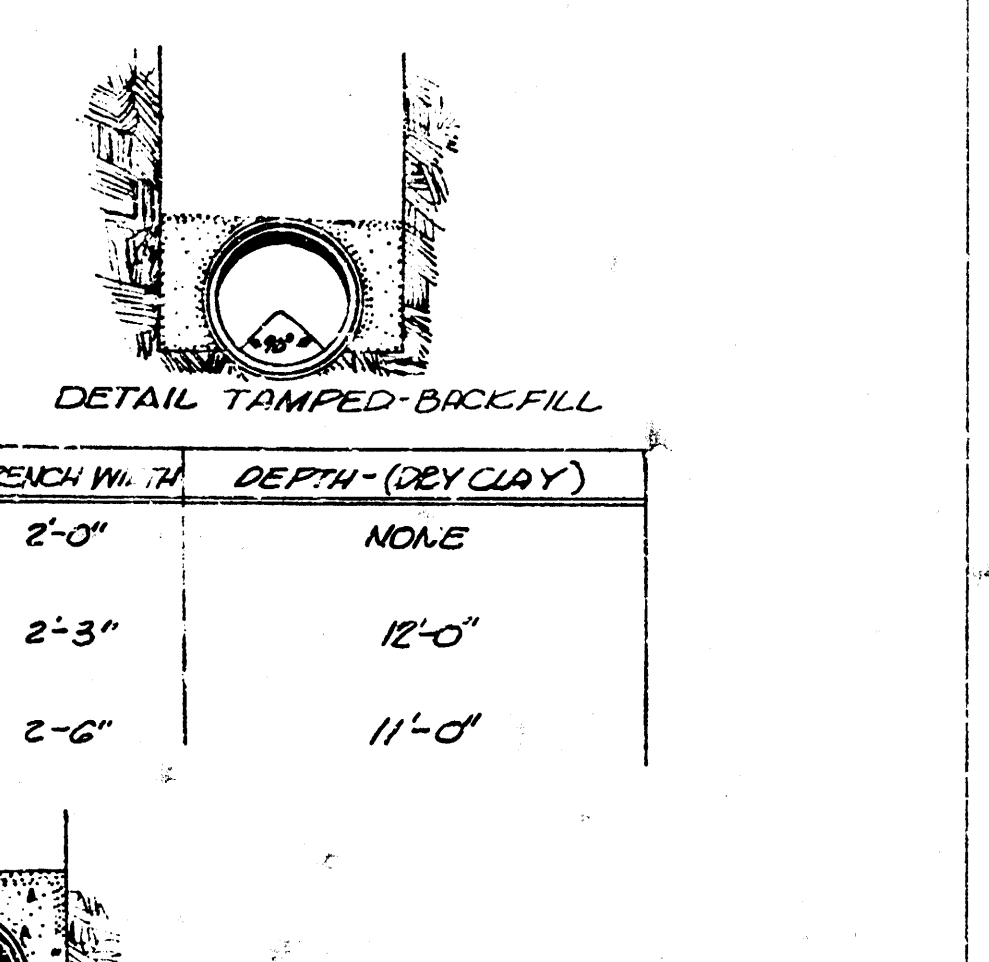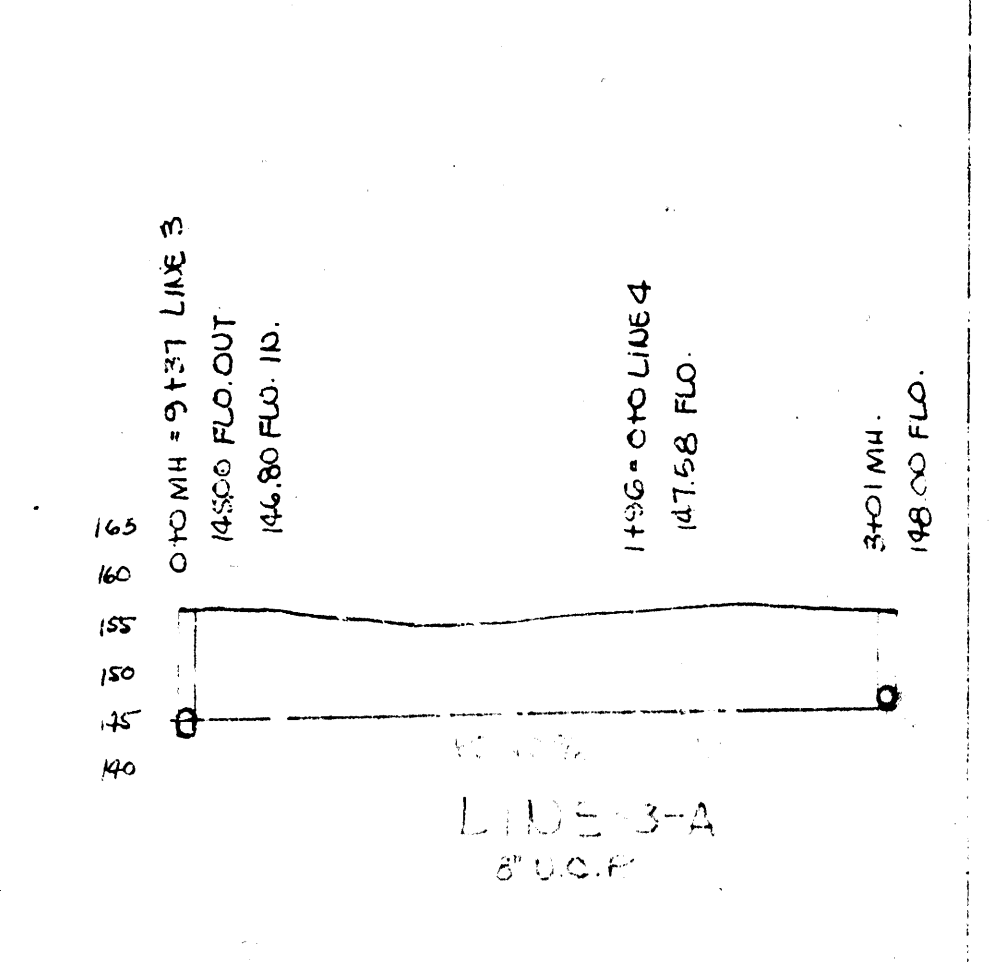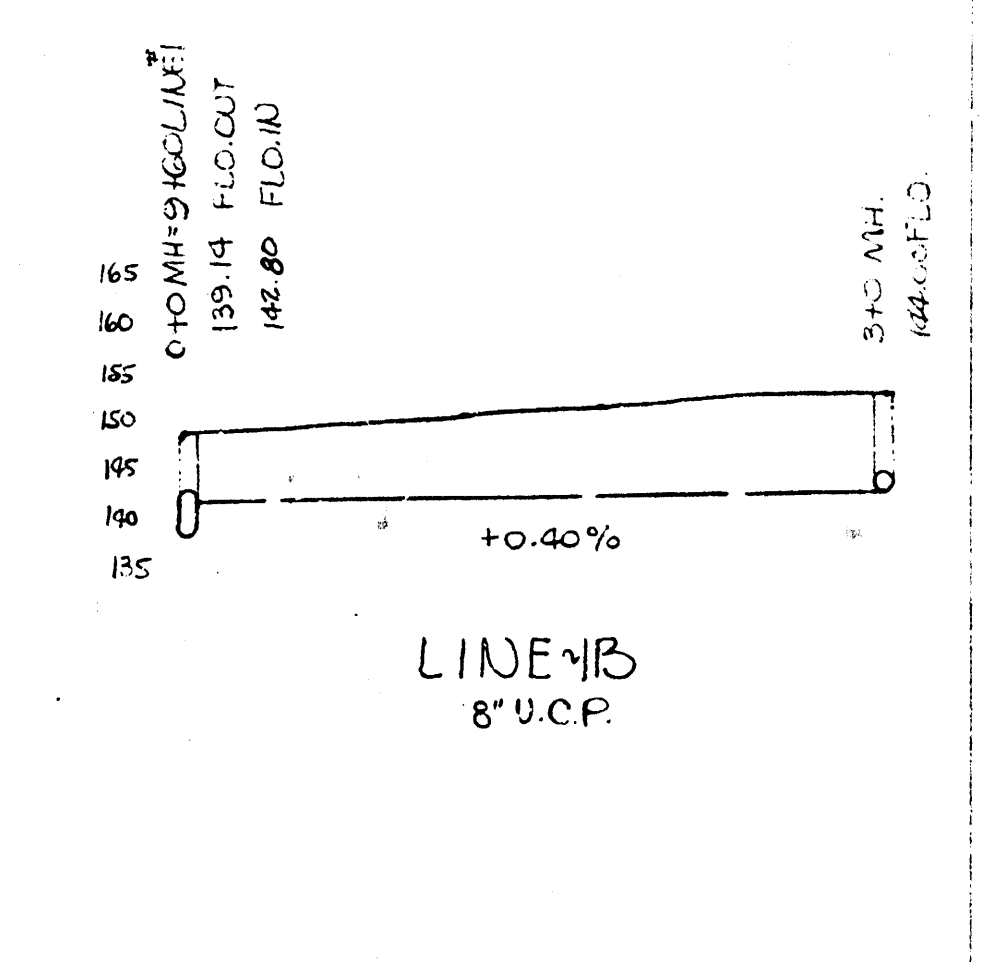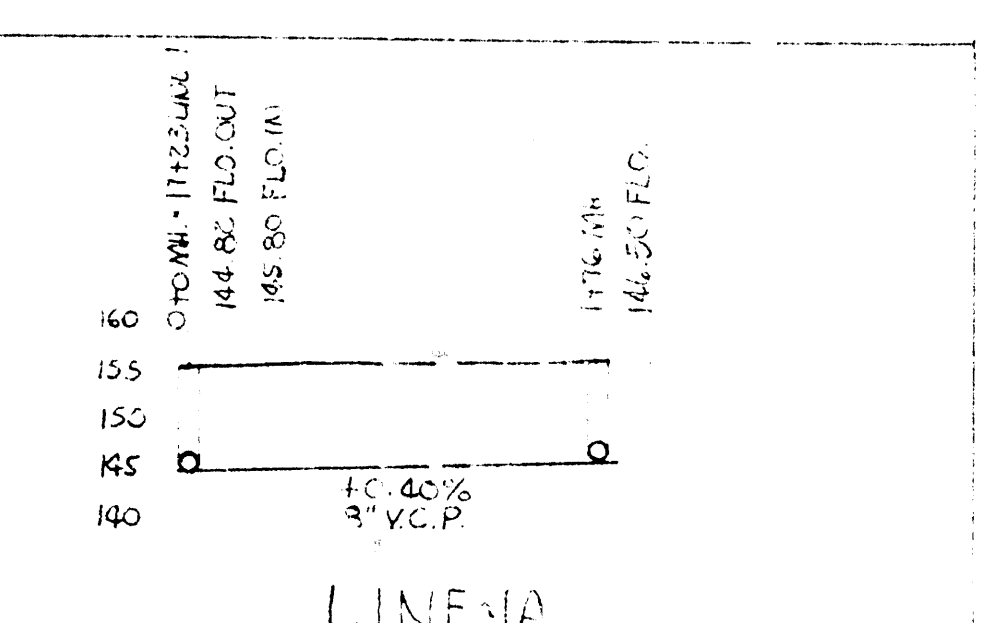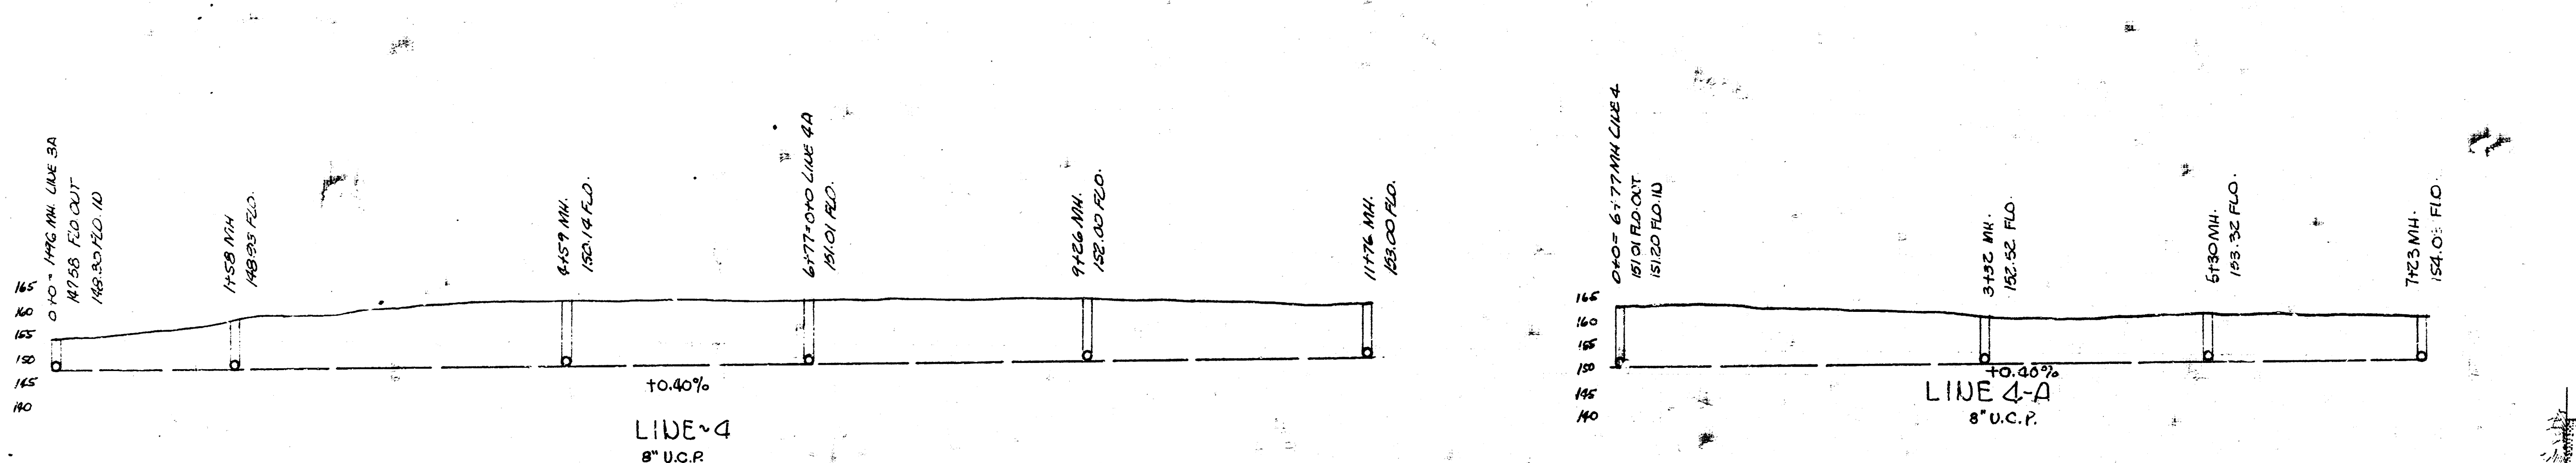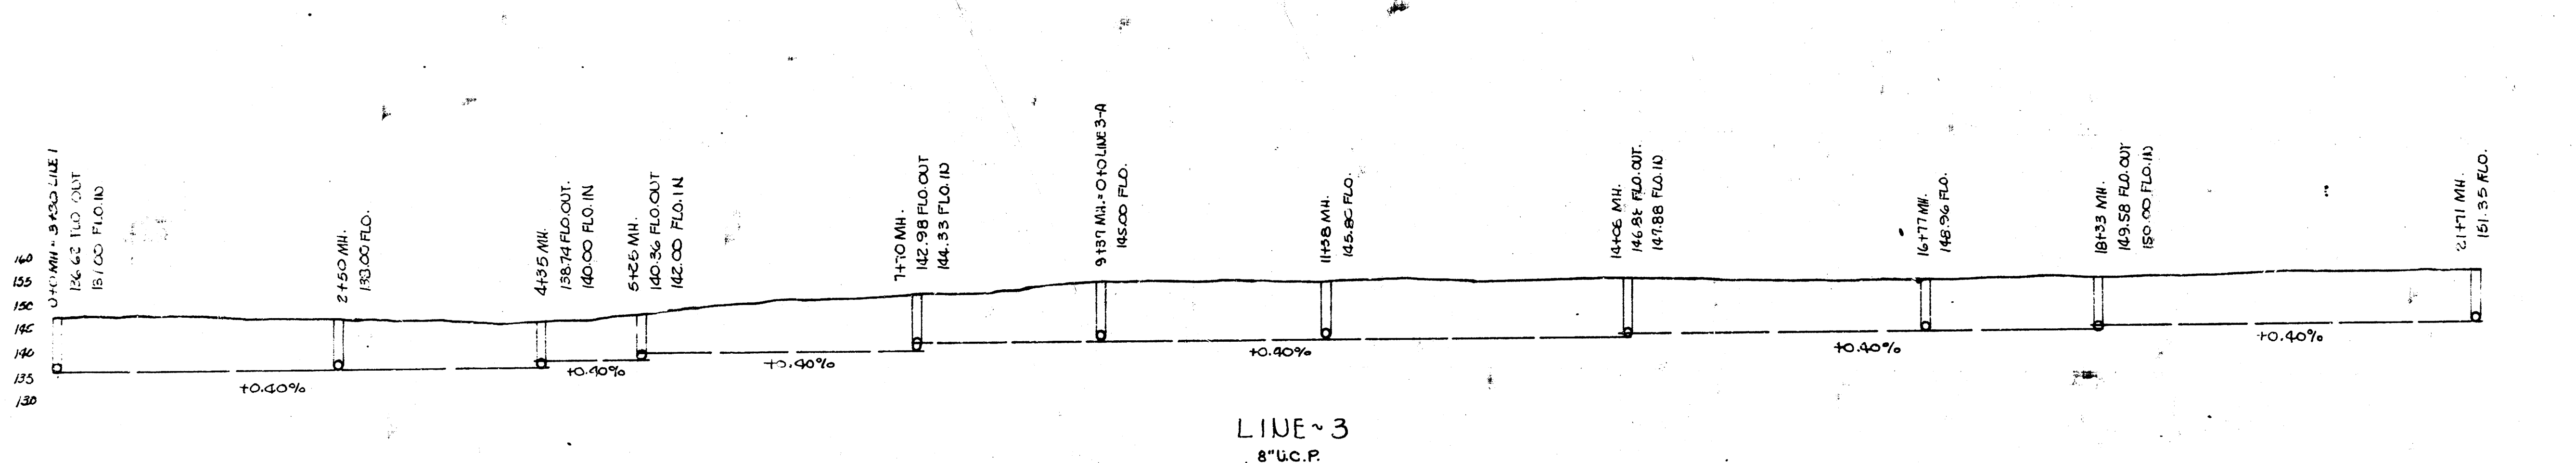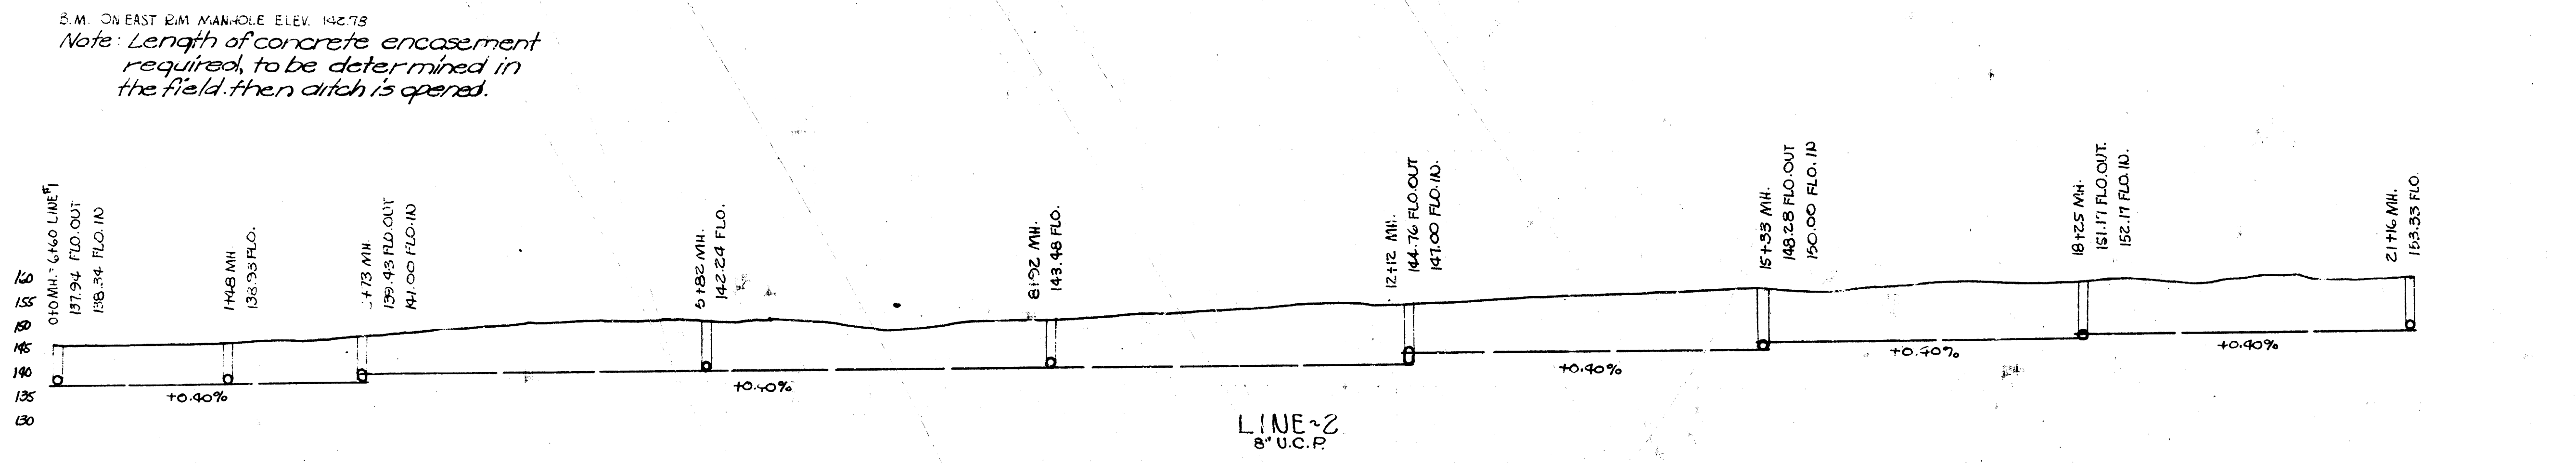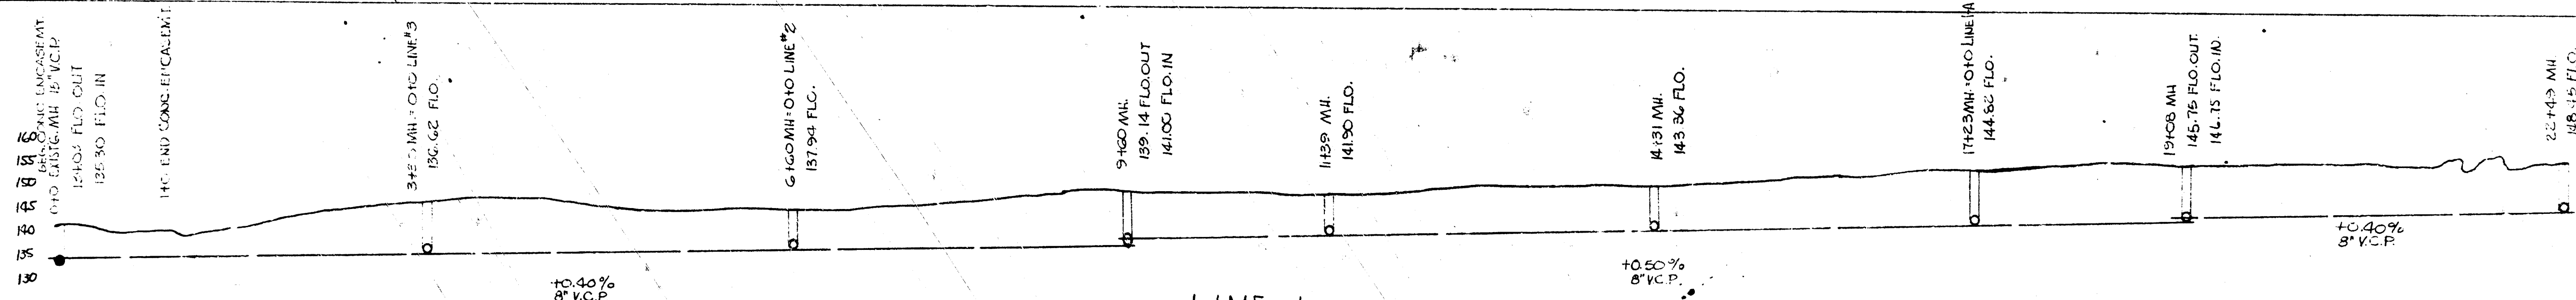

DETAIL TAMPED-BACKFILL

DESIGN W.D.	DEPTH - (FEET)
2'-0"	NONE
2'-3"	12'-0"
2'-6"	11'-0"

