

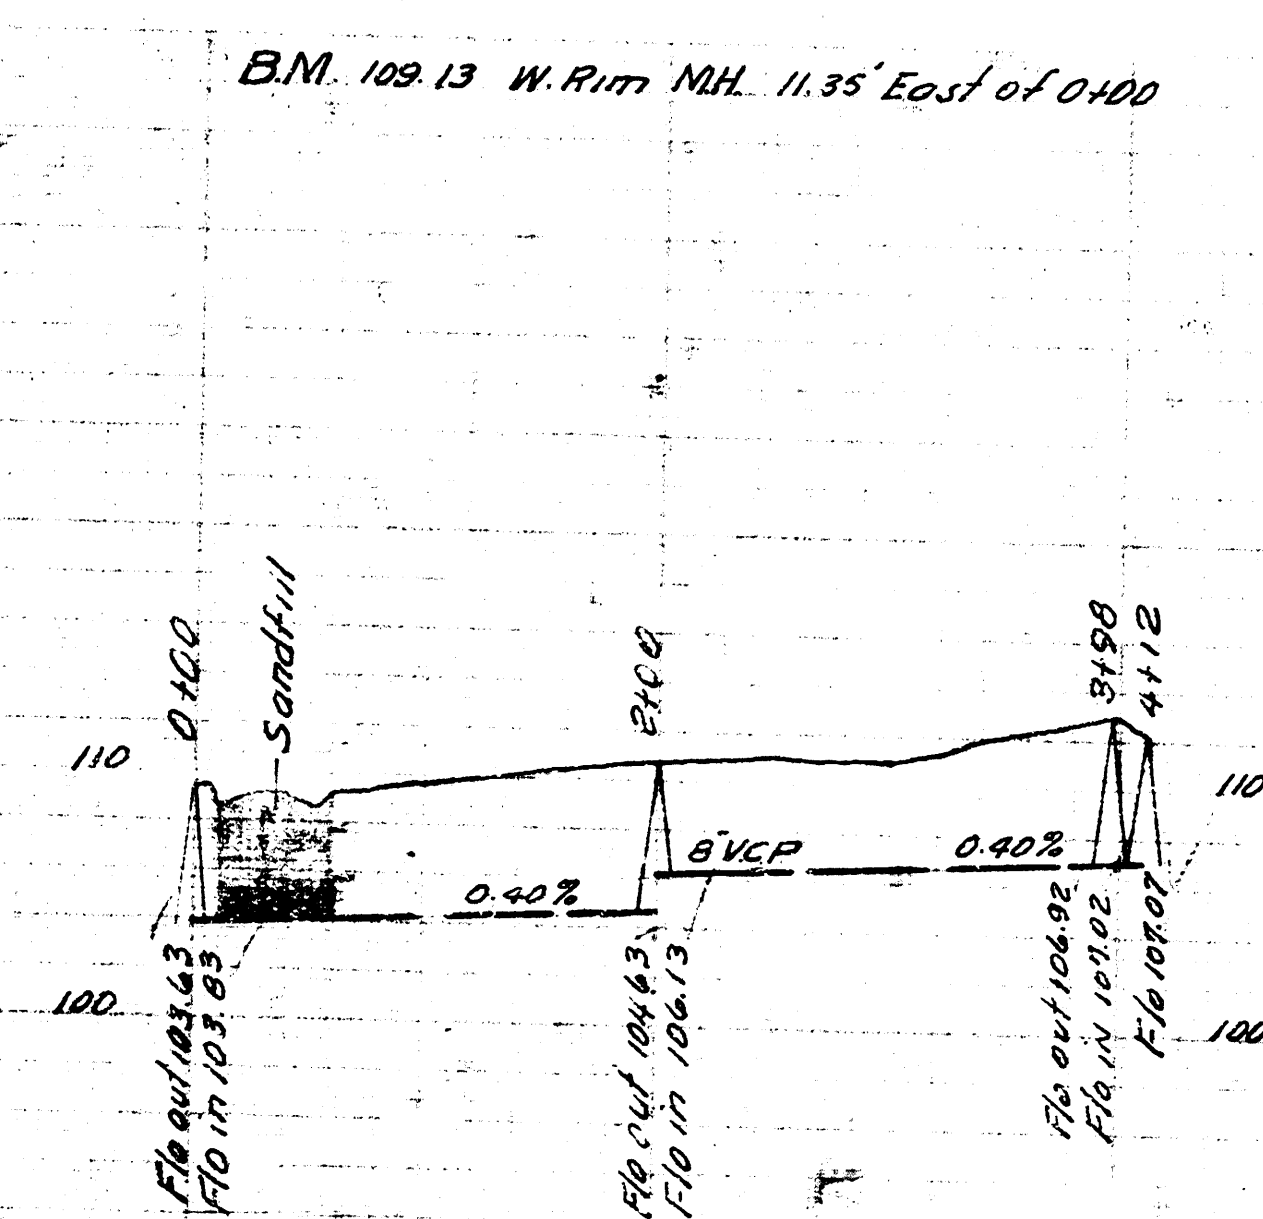
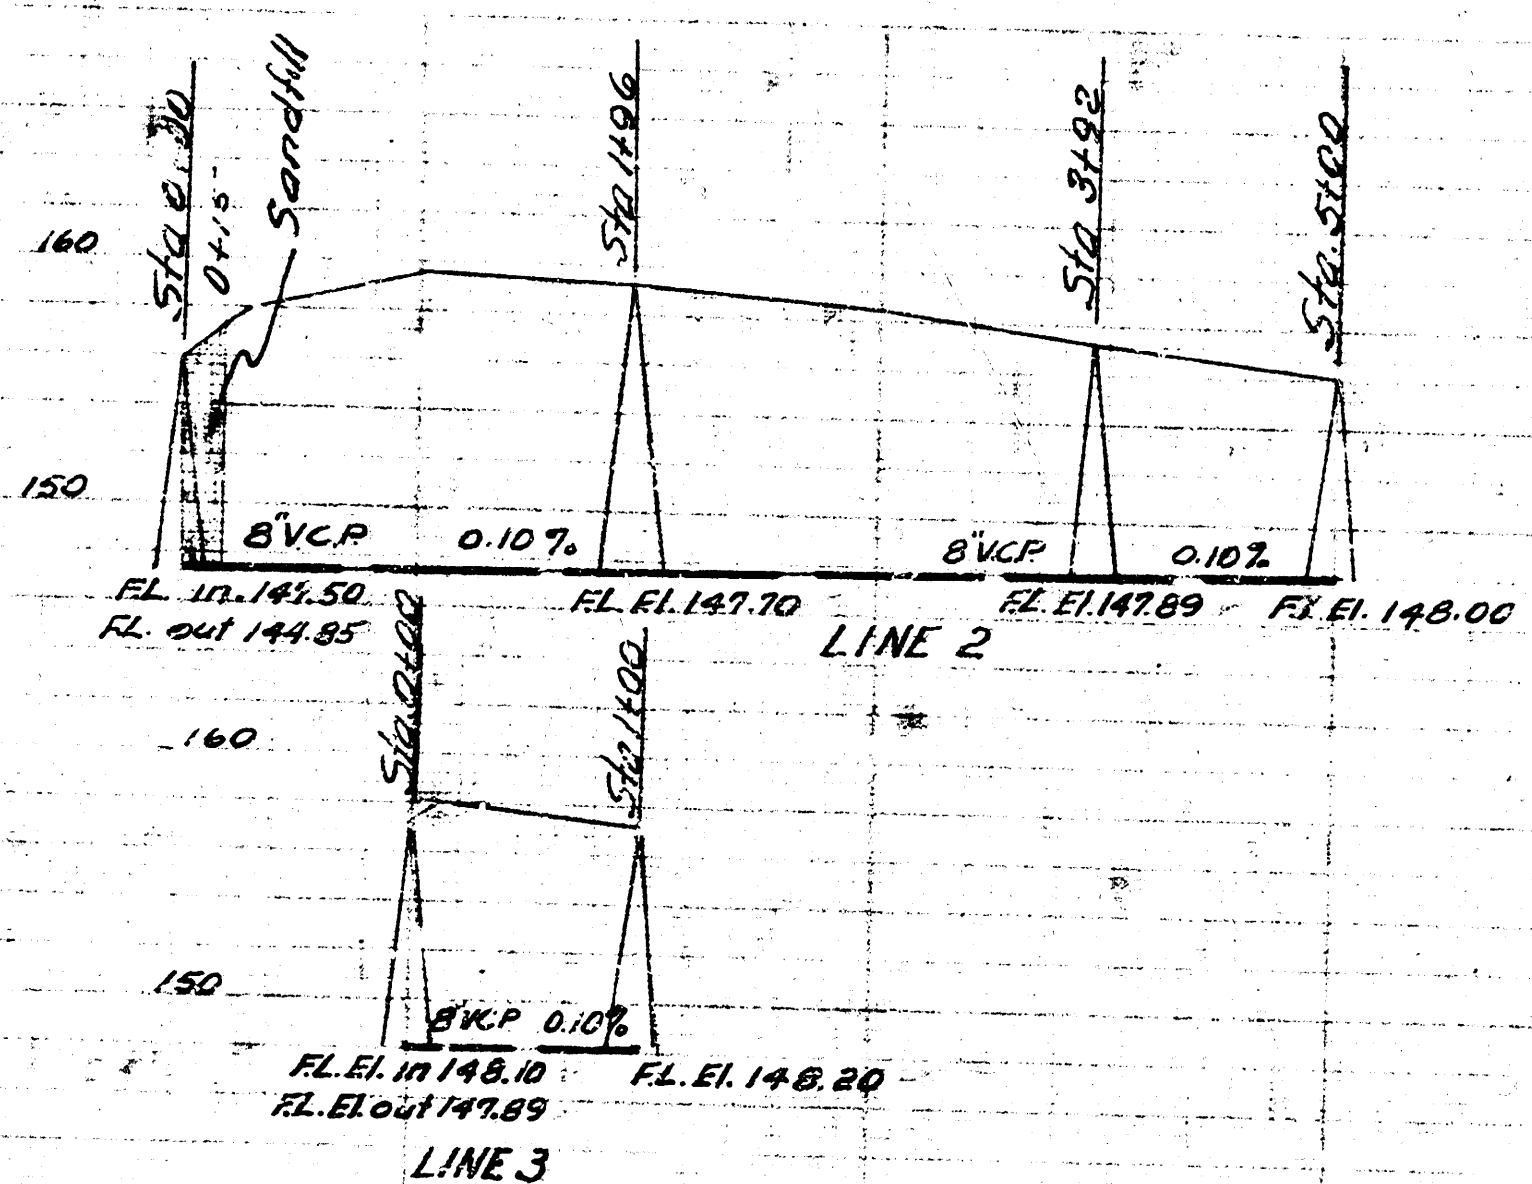
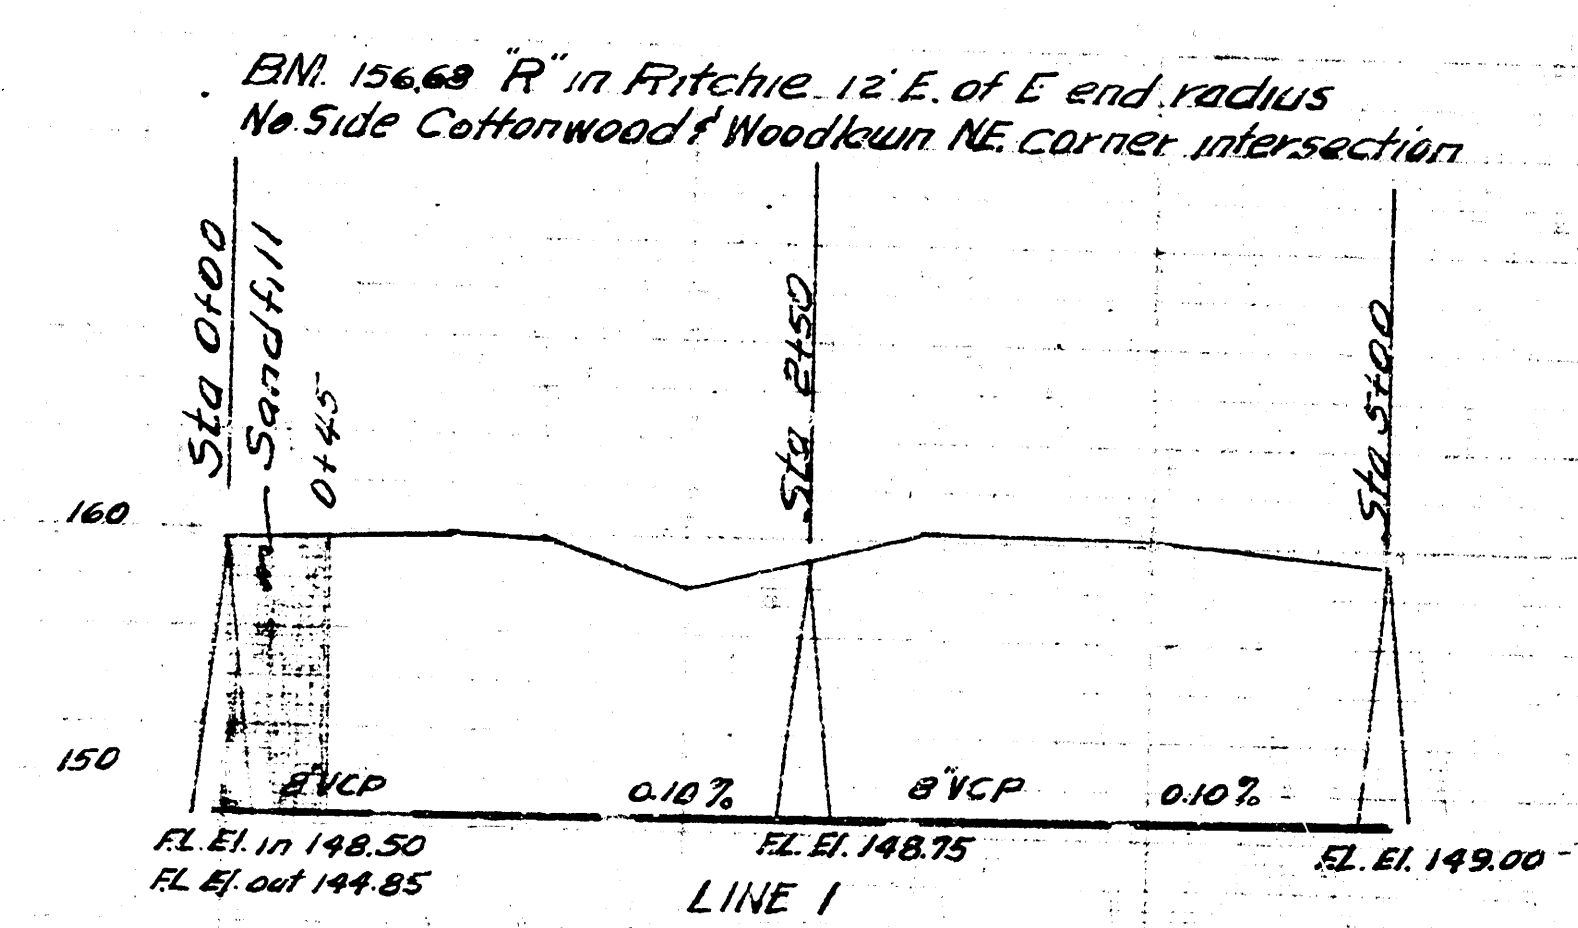


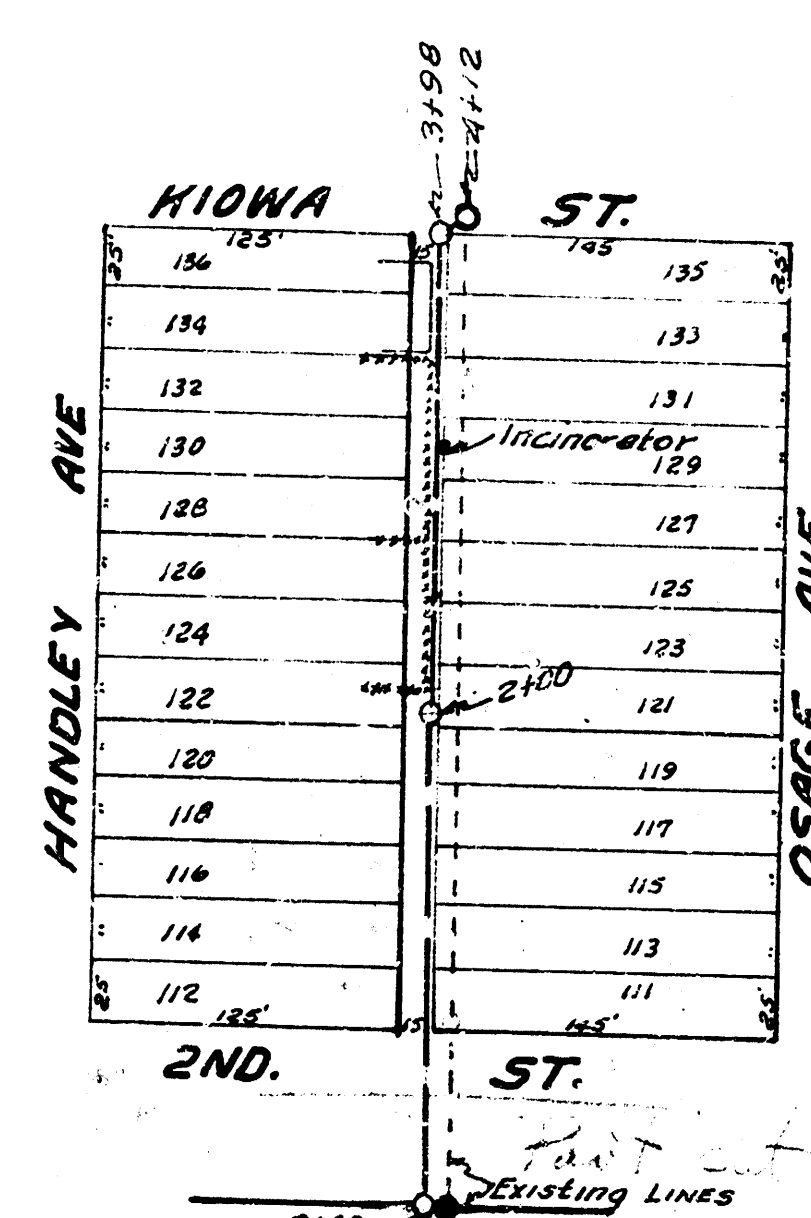

LAT. 9. SUB. MAIN 3. WIS.
CITY OF WICHITA KANSAS
L.K. WHITE CITY ENGINEER
Proj. No. C-22-54

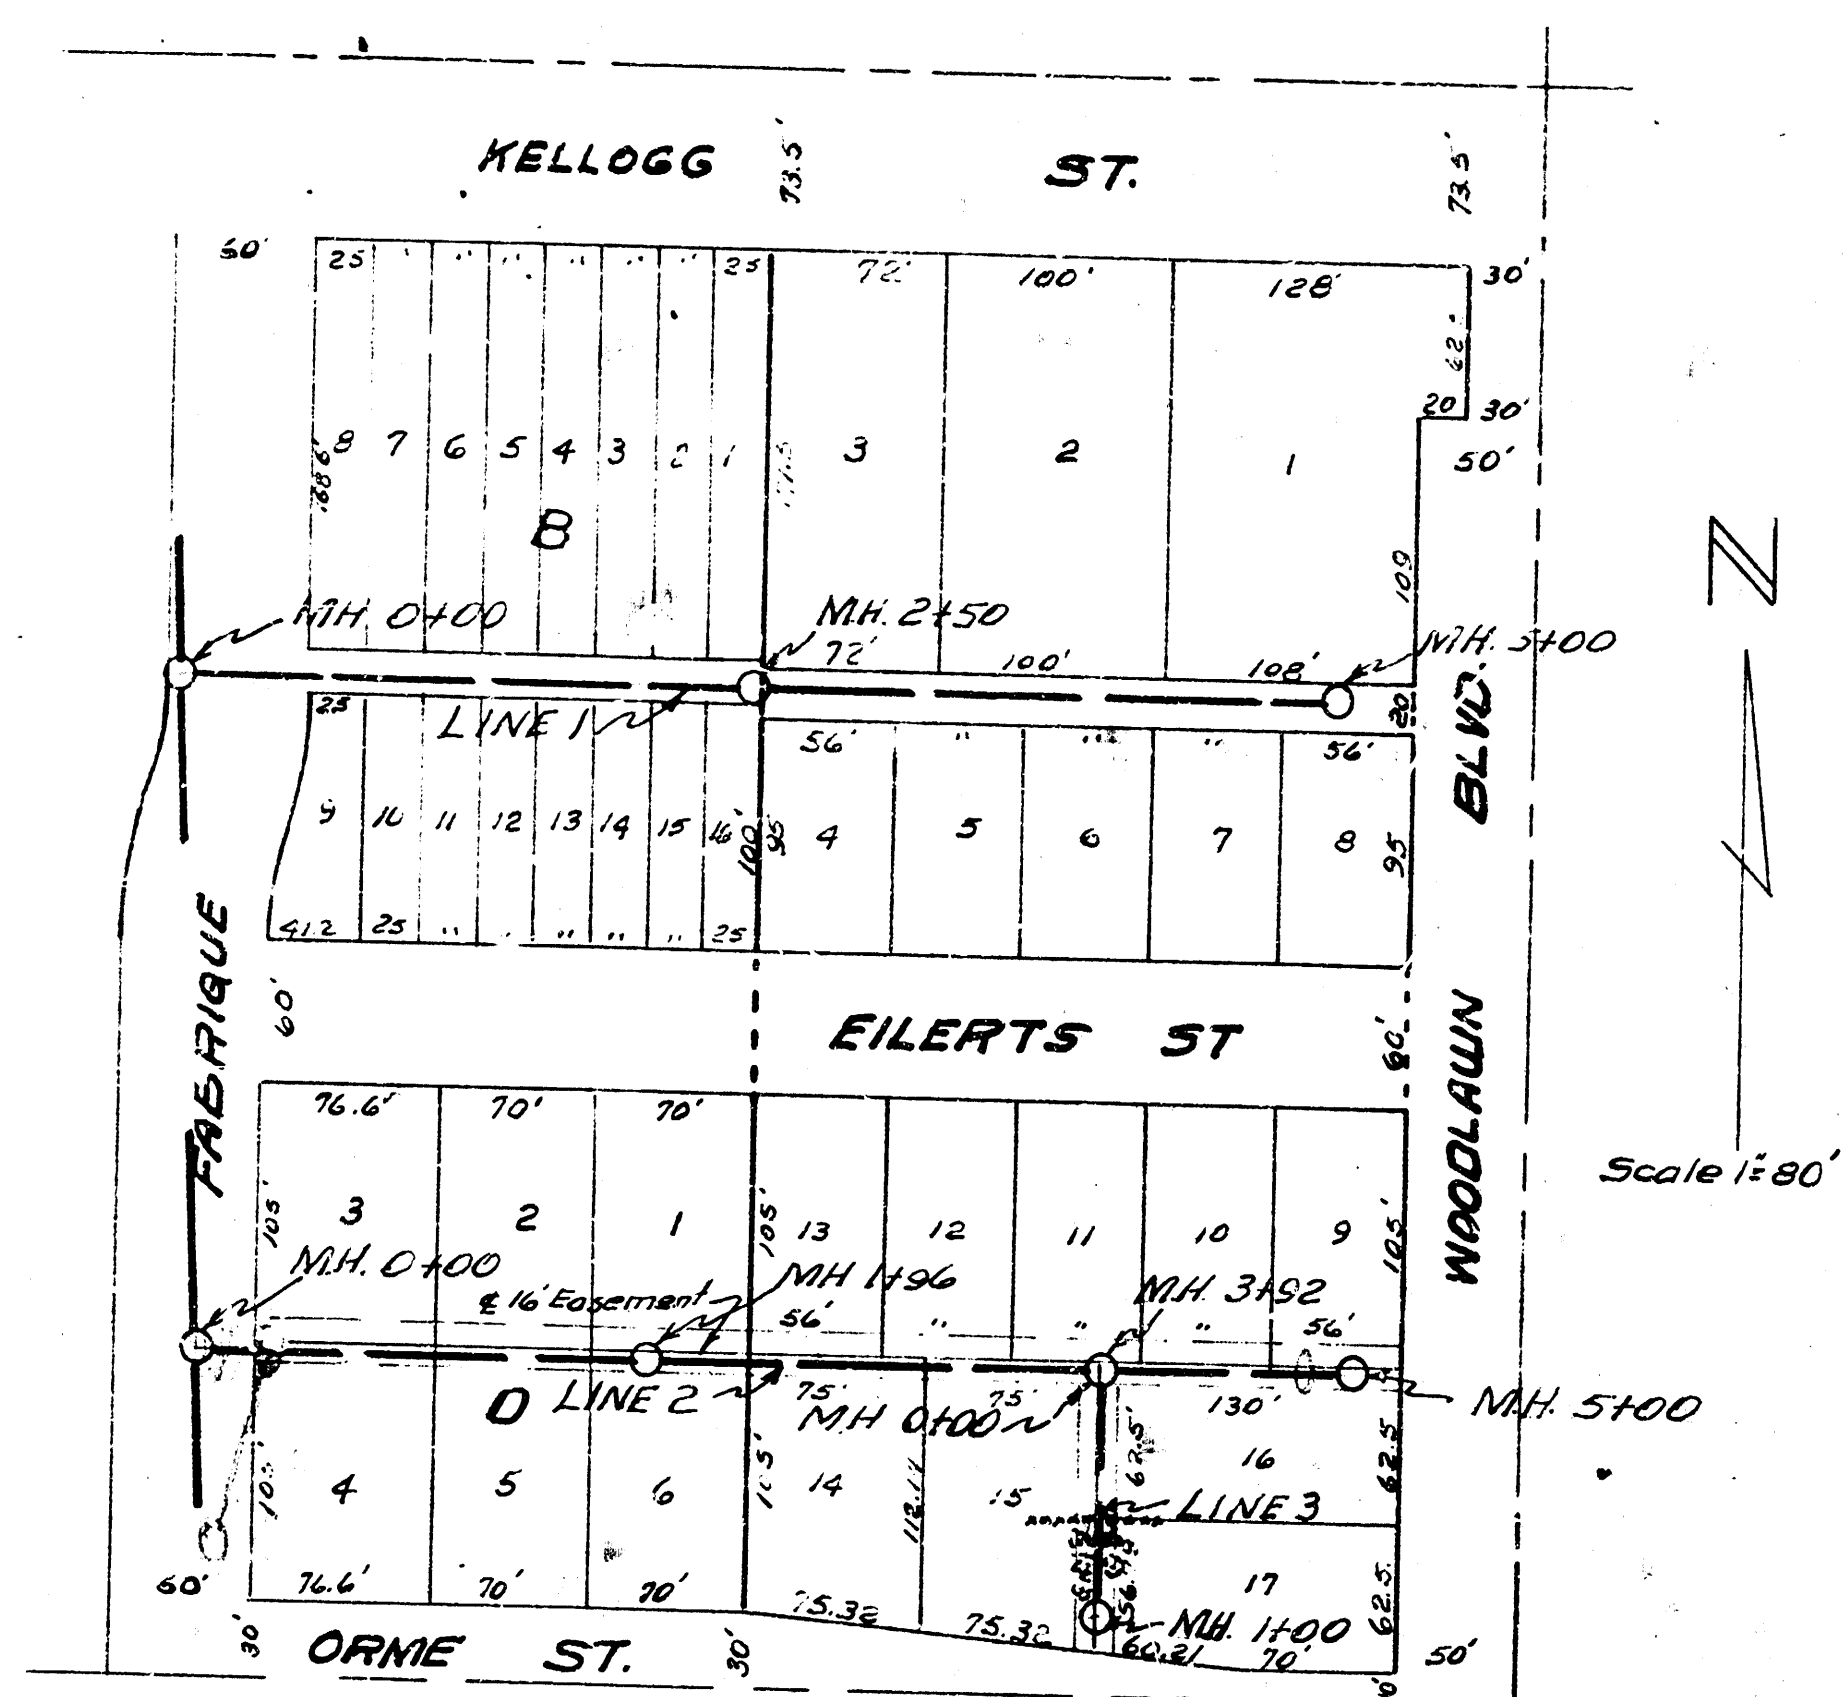

Continuation of S.S. 8
CITY OF WICHITA KANSAS
L.K. WHITE CITY ENGINEER
Proj. No. C-22-92

Date 7-12-52
Drawn by L. McClain
Checked by M. B. B.

Date 12-6-52
Drawn by L. McClain
Checked by M. B. B.