

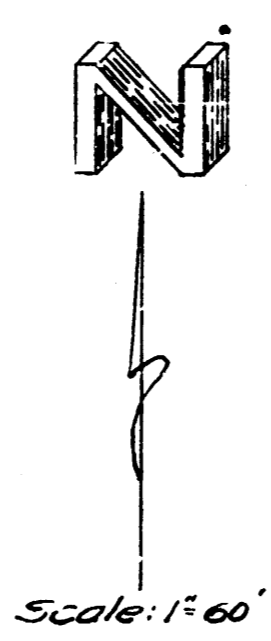
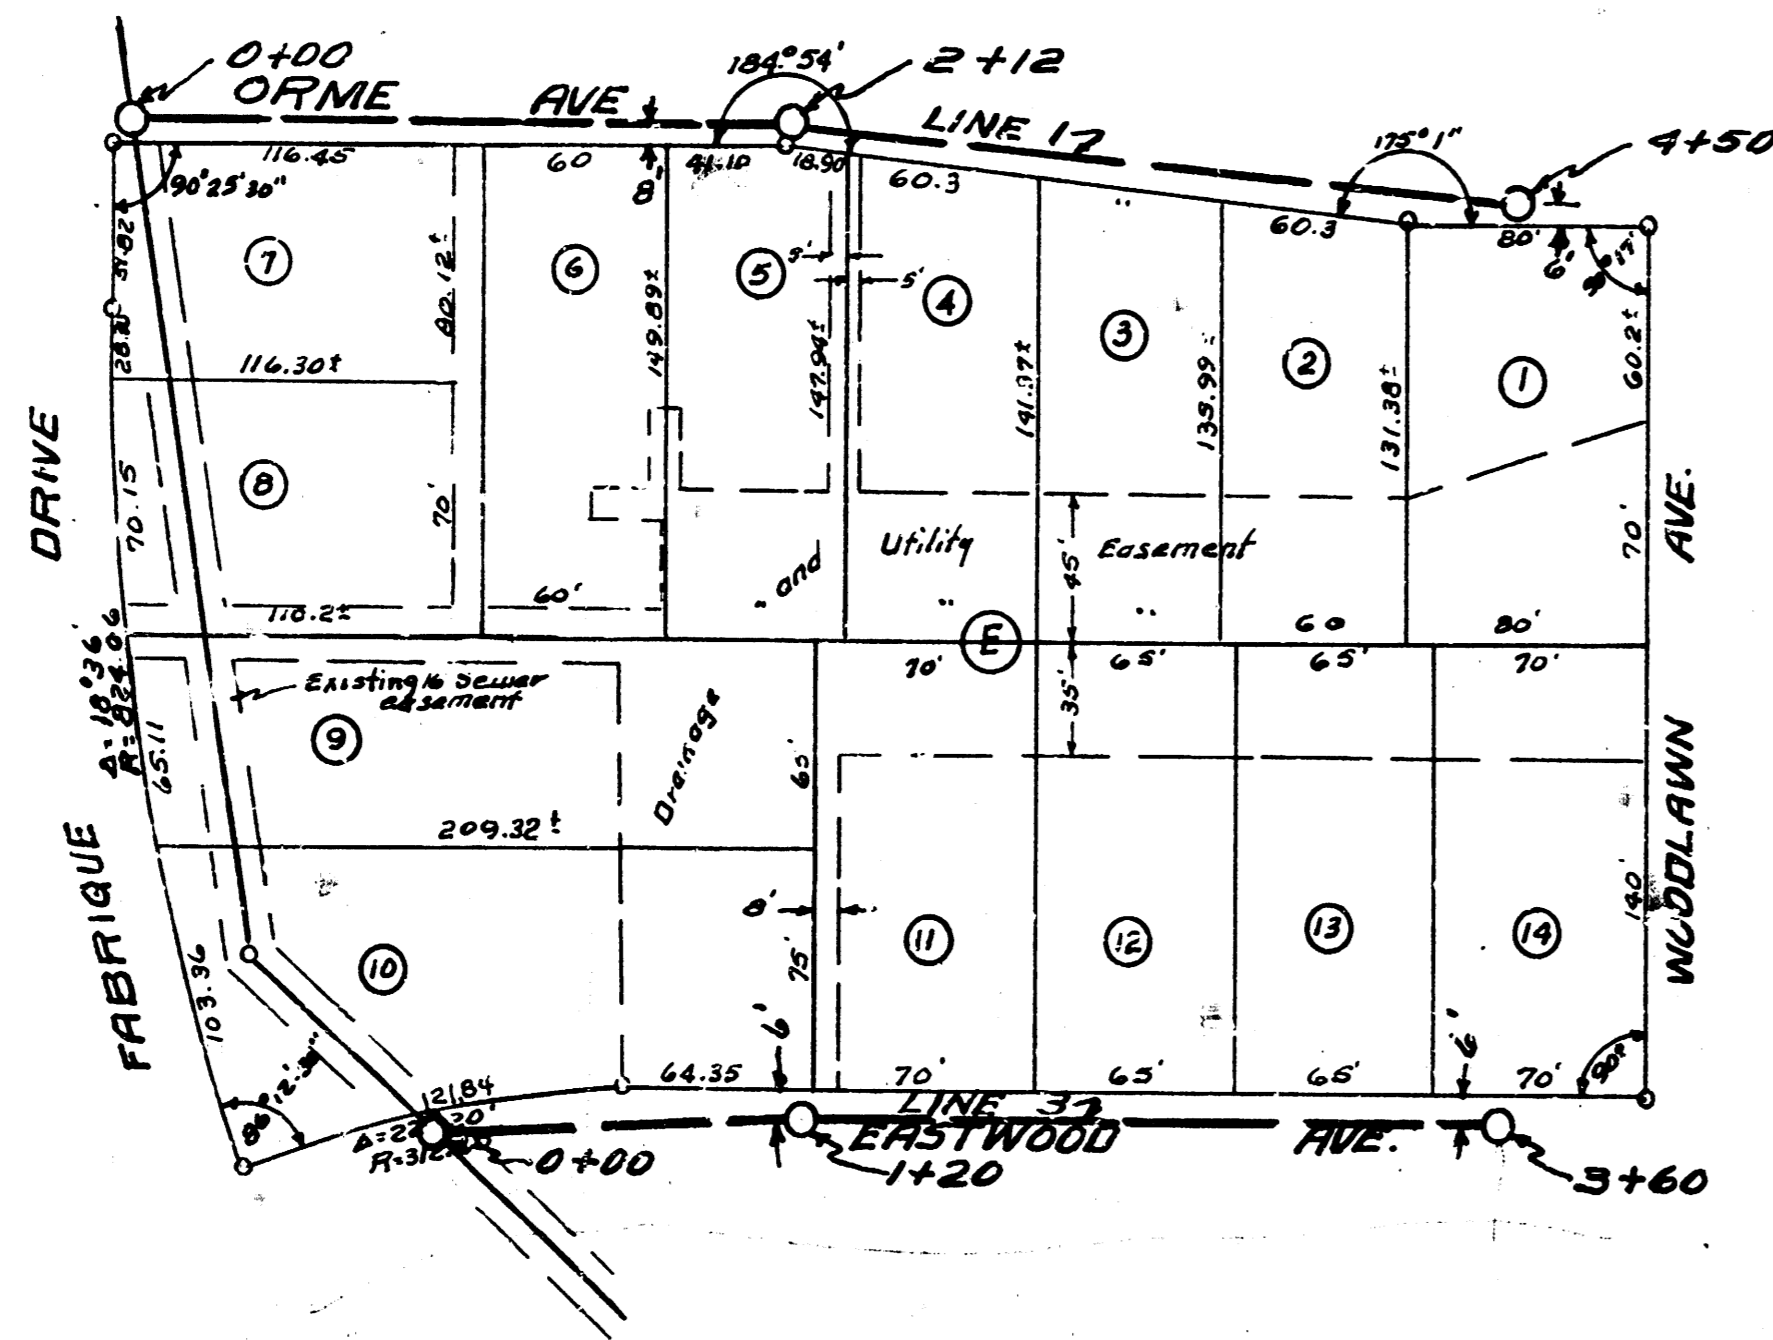



A REPLAT OF EXCEPTION IN  
A.J. CHRISTMAN THIRD ADDITION  
WICHITA, KANSAS

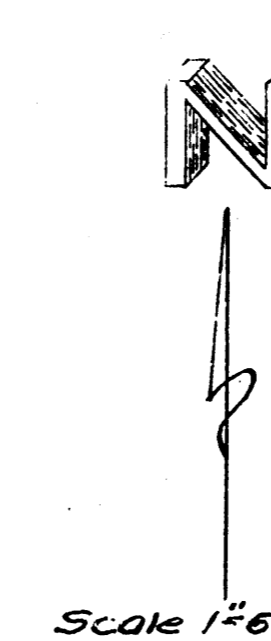


REPLAT OF LOTS 2 & 3  
PATE'S ADDITION

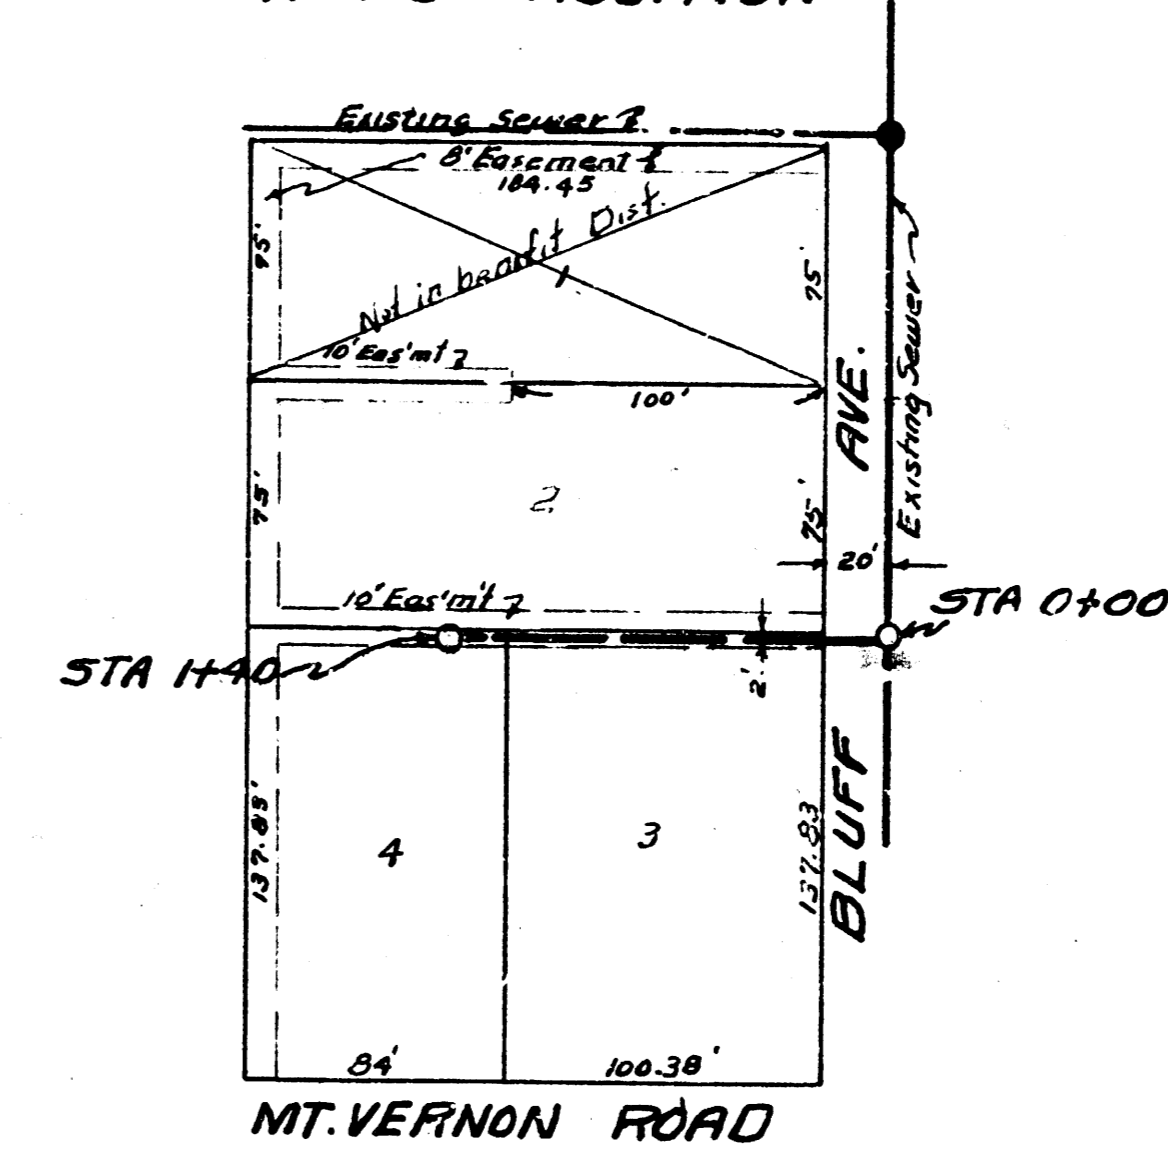

10-1-53  
M. C. Clair  
7-1-Y  
Date  
Drawn by  
Checked by  
Book No.

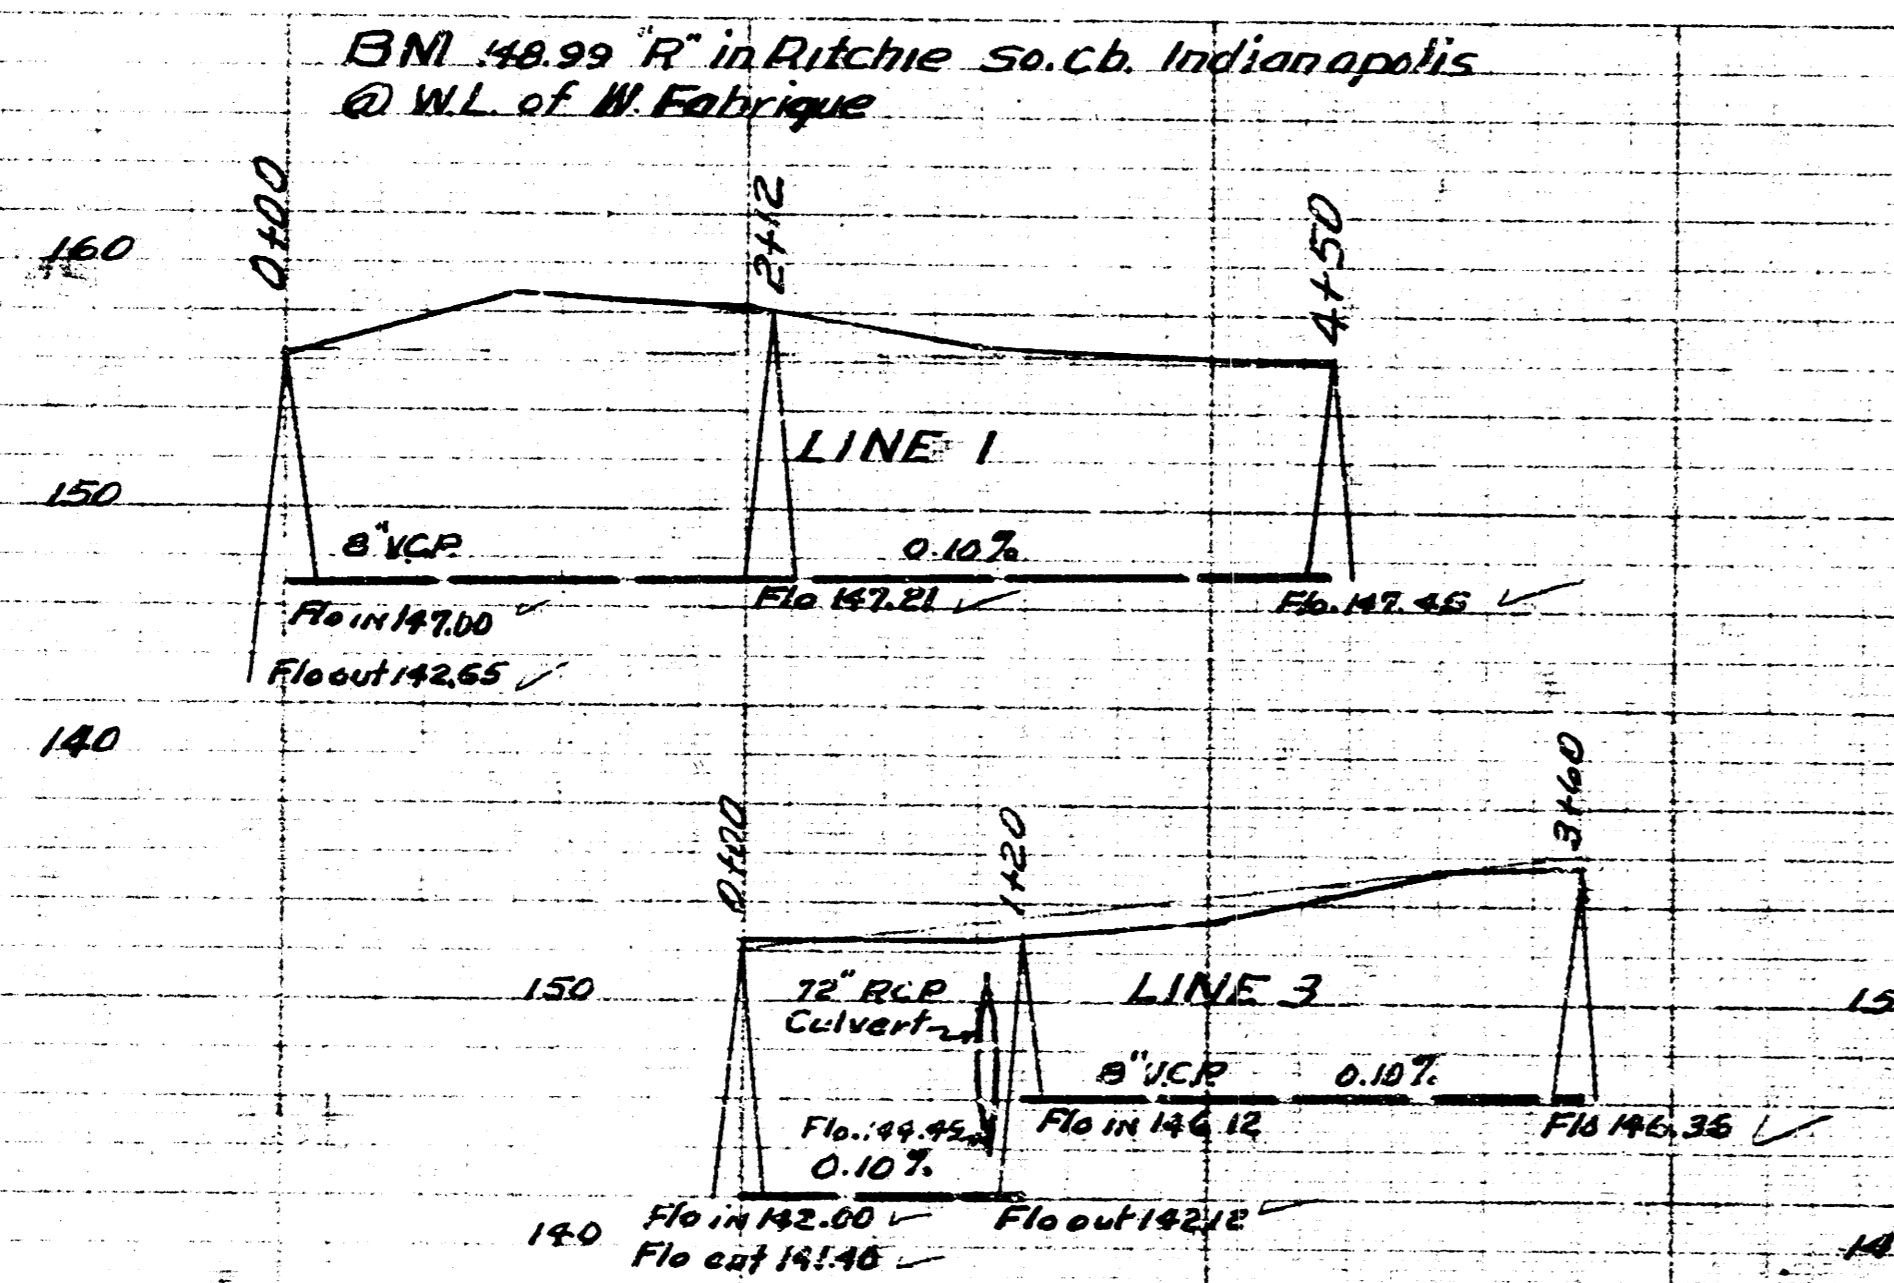

9-30-53  
M. C. Clair  
6-2-Y  
Date  
Drawn by  
Checked by  
Book No.

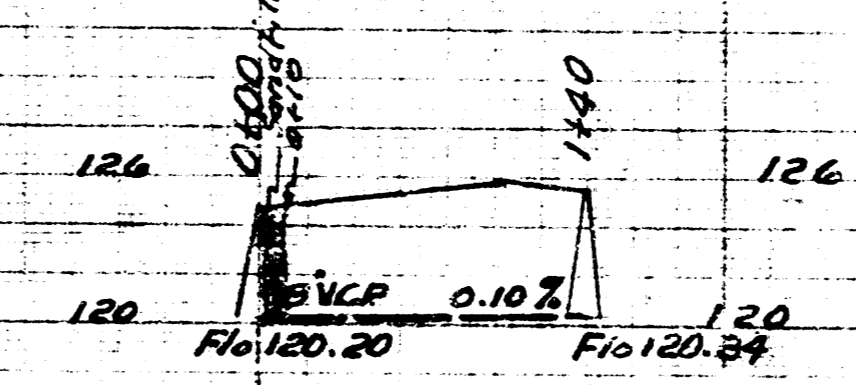

B.M. 125.27 Head 60" SPIKE w. s. wood  
piling No wing wall bridge 55' SW. of  
MT. Vernon & Bluff

LAT. 13 SUBMAIN & WLS  
CITY OF WICHITA, KANSAS  
B.E. SMITH, CITY ENGINEER  
Proj. No. C-23-49

SUB I LAT 22 DCS 2 SS 12  
CITY OF WICHITA, KANSAS  
B.E. SMITH, CITY ENGINEER  
Proj. No. C-23-50

