


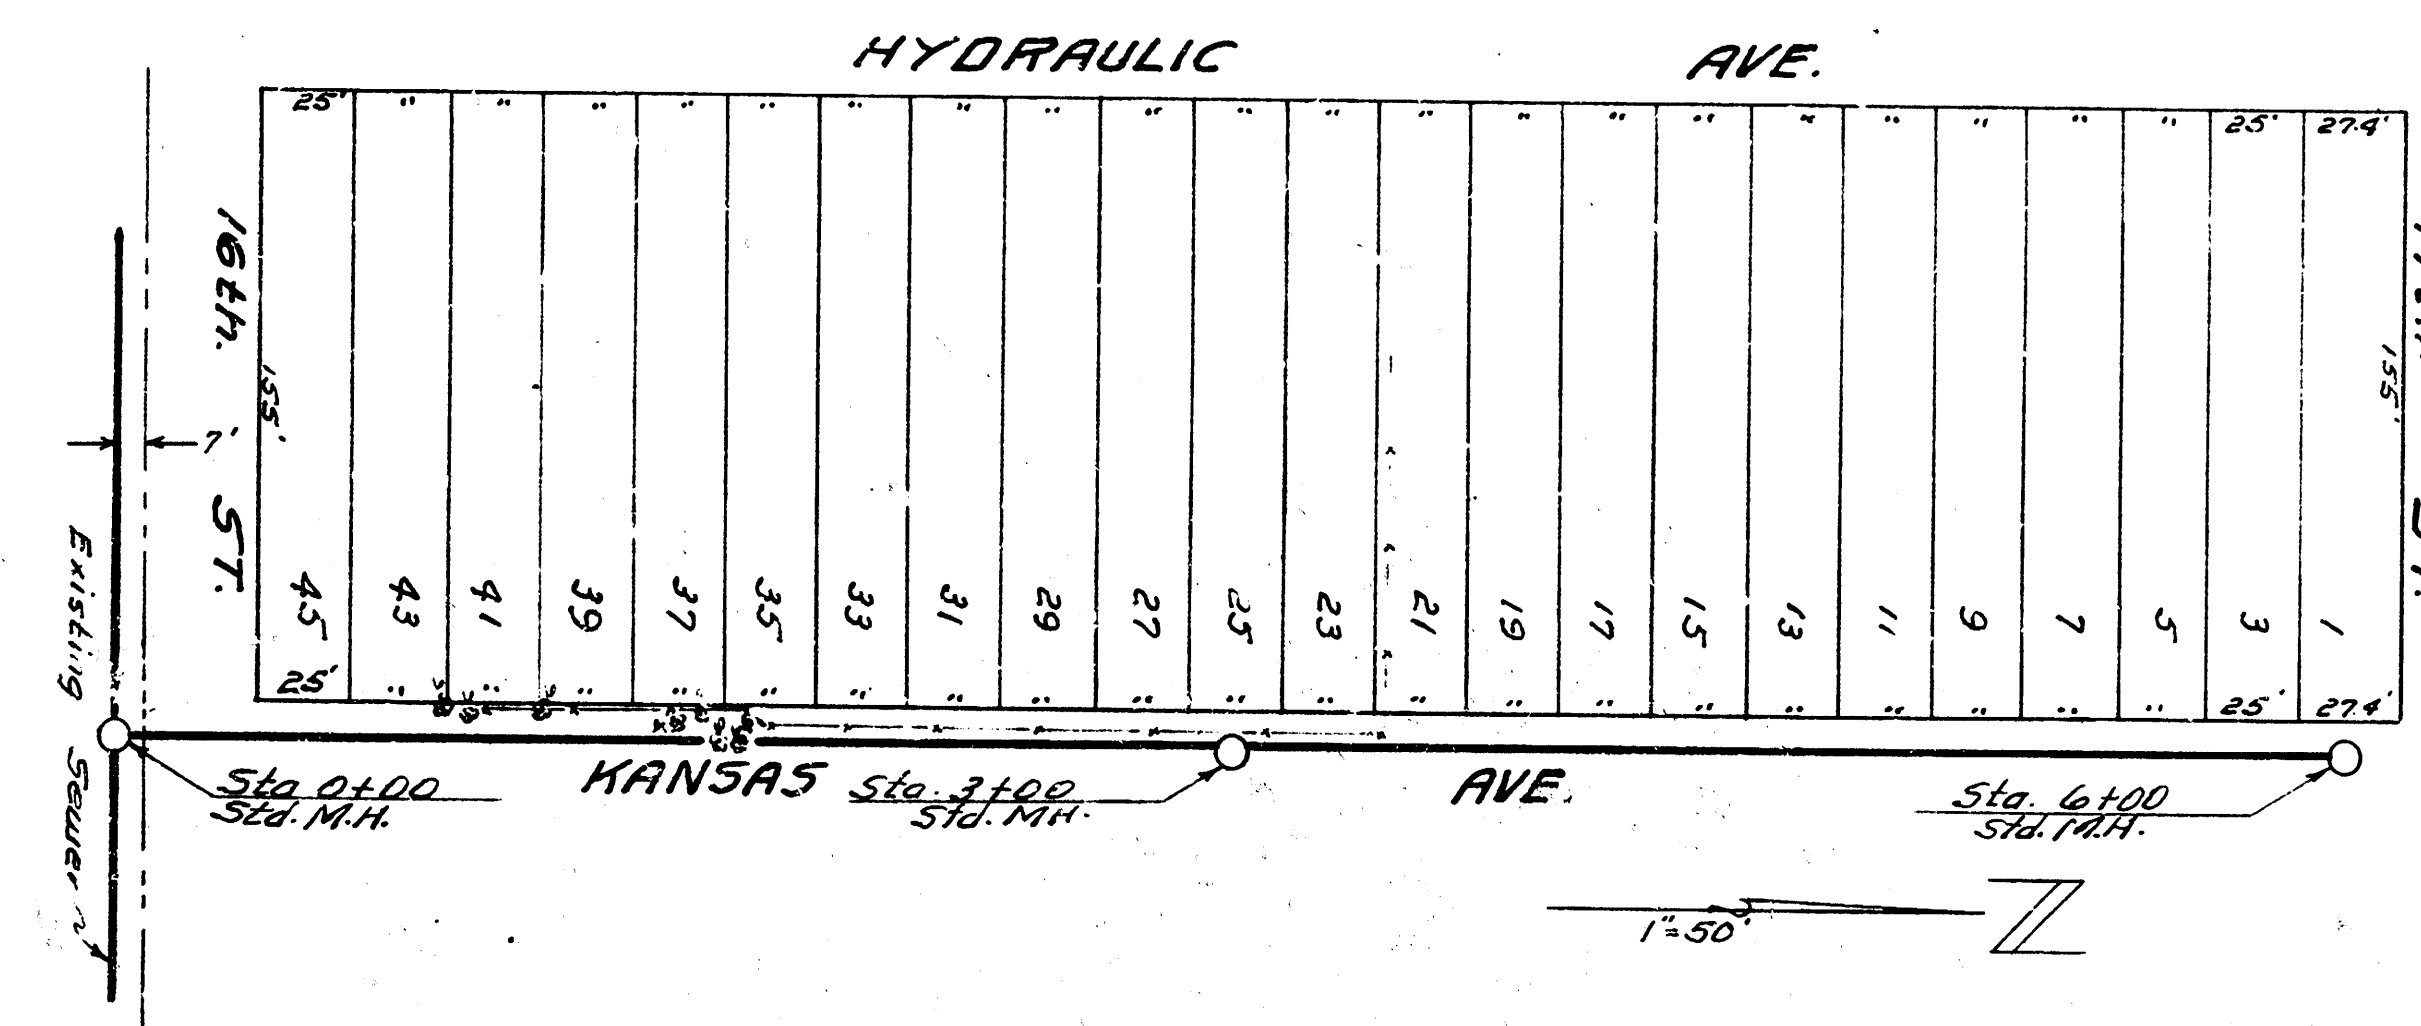


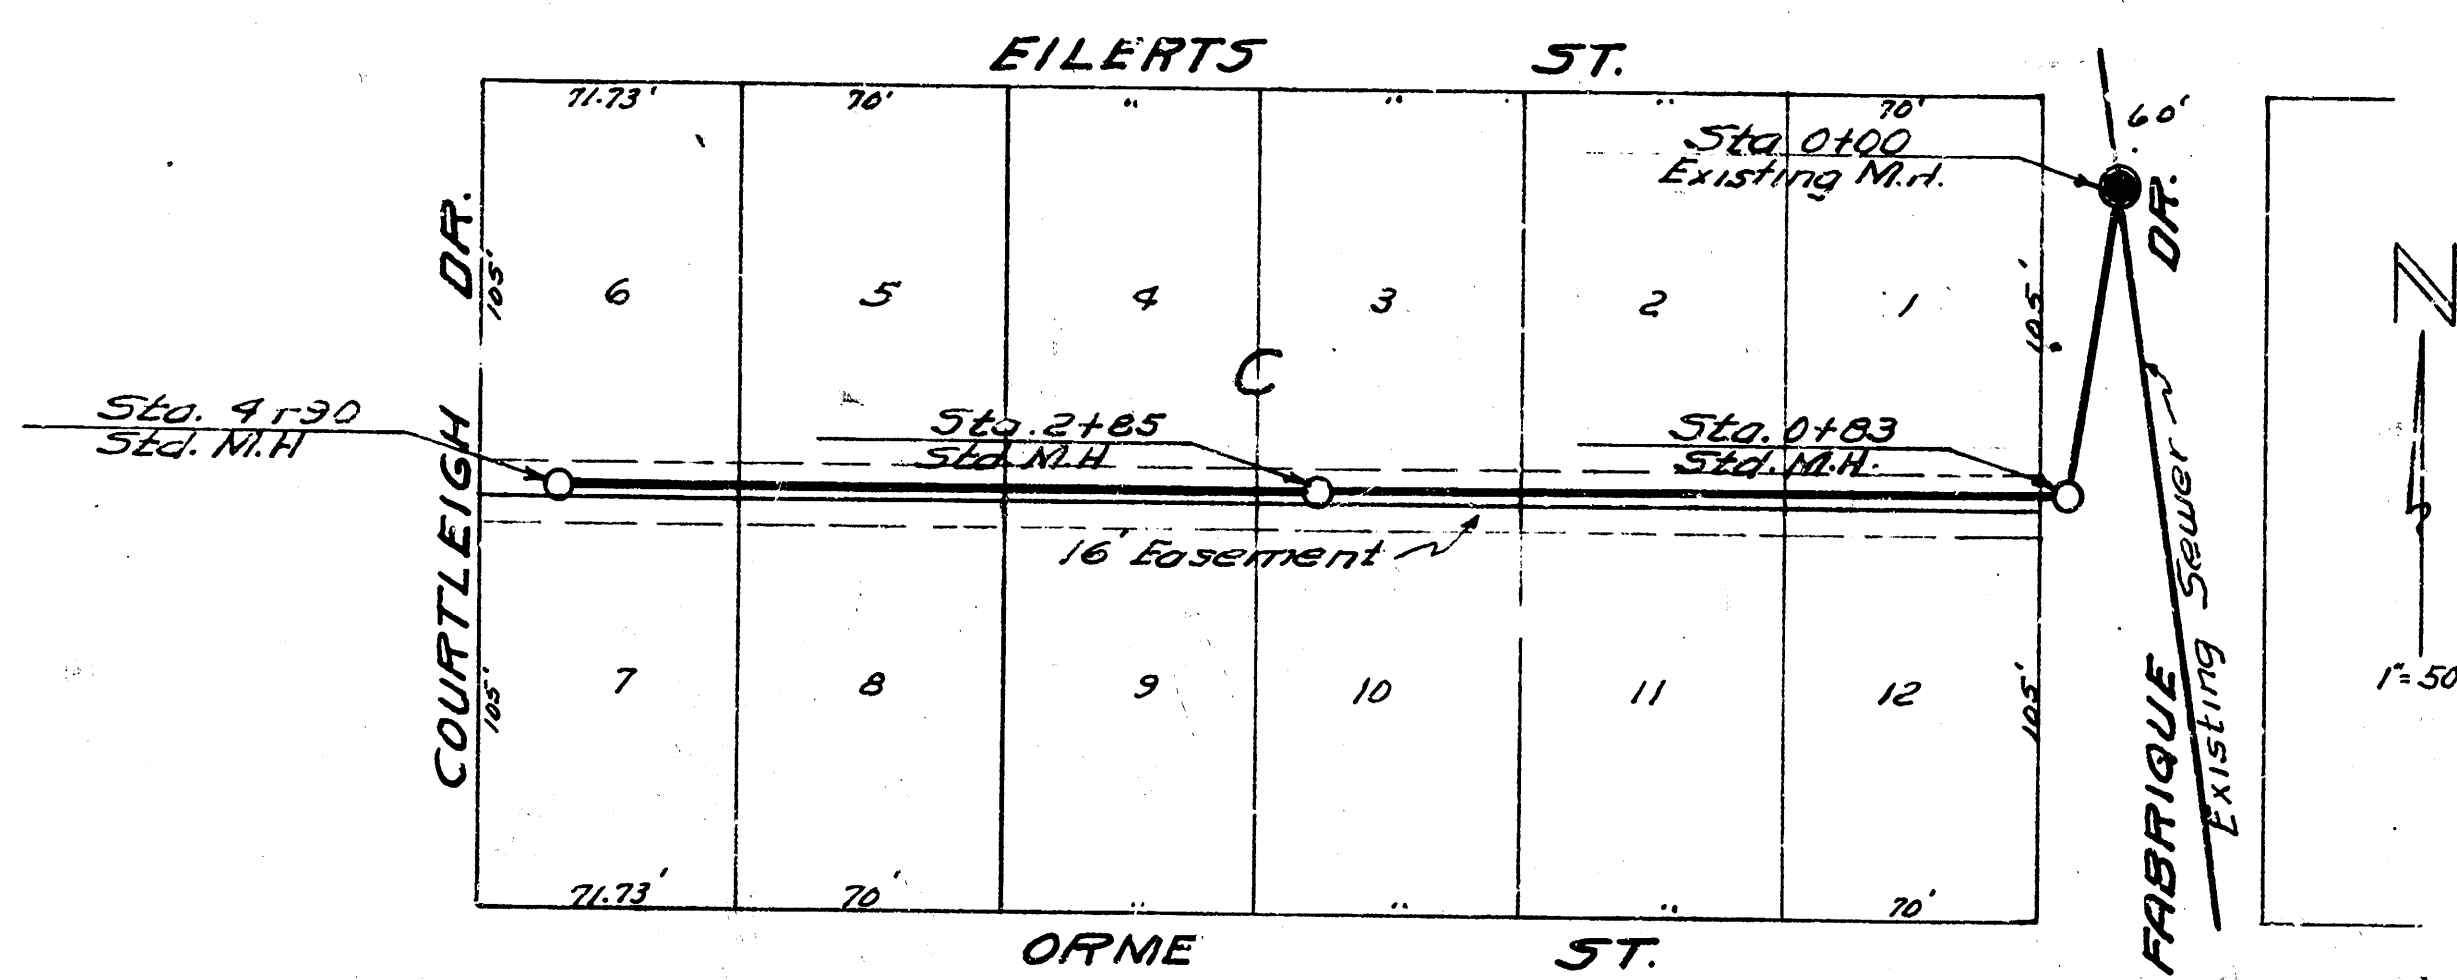

Date 4-26-54
 Drawn by J.E.
 Checked by J.E.
 Book No. 115

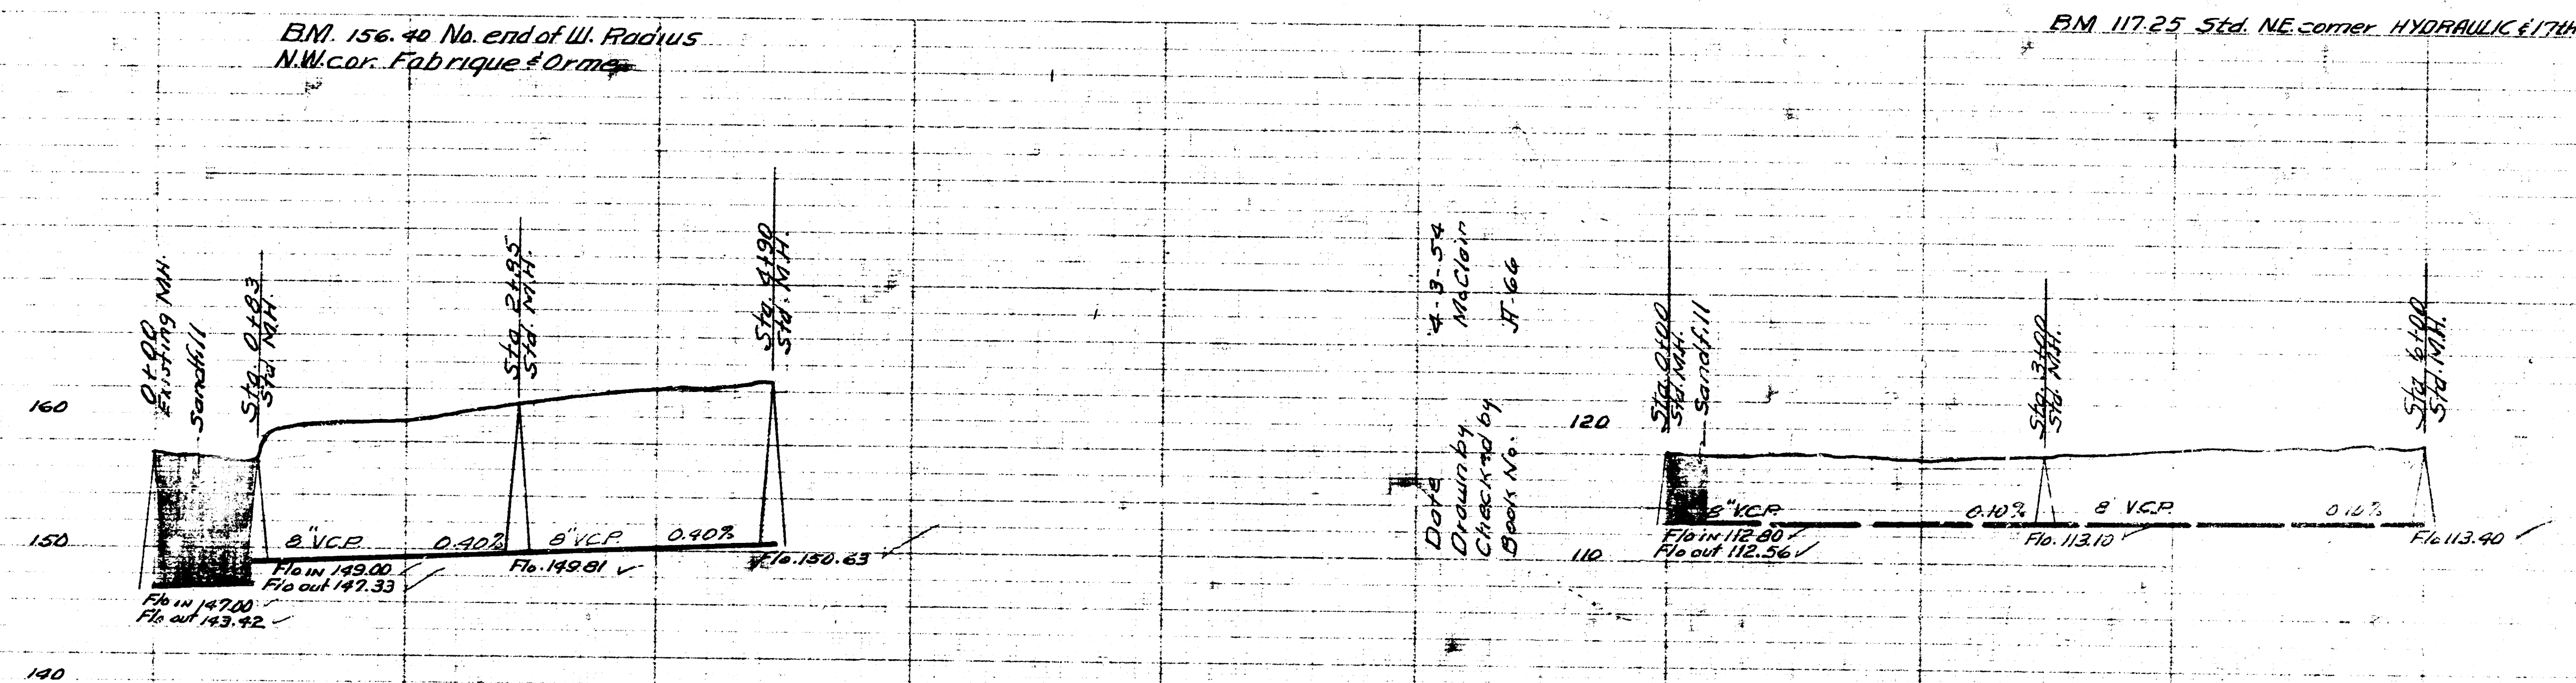

LAT. 14 SUB. 3 WIS.
 CITY OF WICHITA KANSAS
 B.E. SMITH CITY ENGINEER
 Proj. No. C-24-15

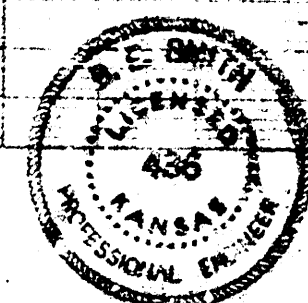

LAT. 12 DIST. Y 55-12
 CITY OF WICHITA KANSAS
 B.E. SMITH CITY ENGINEER
 Proj. No. C-24-14

