
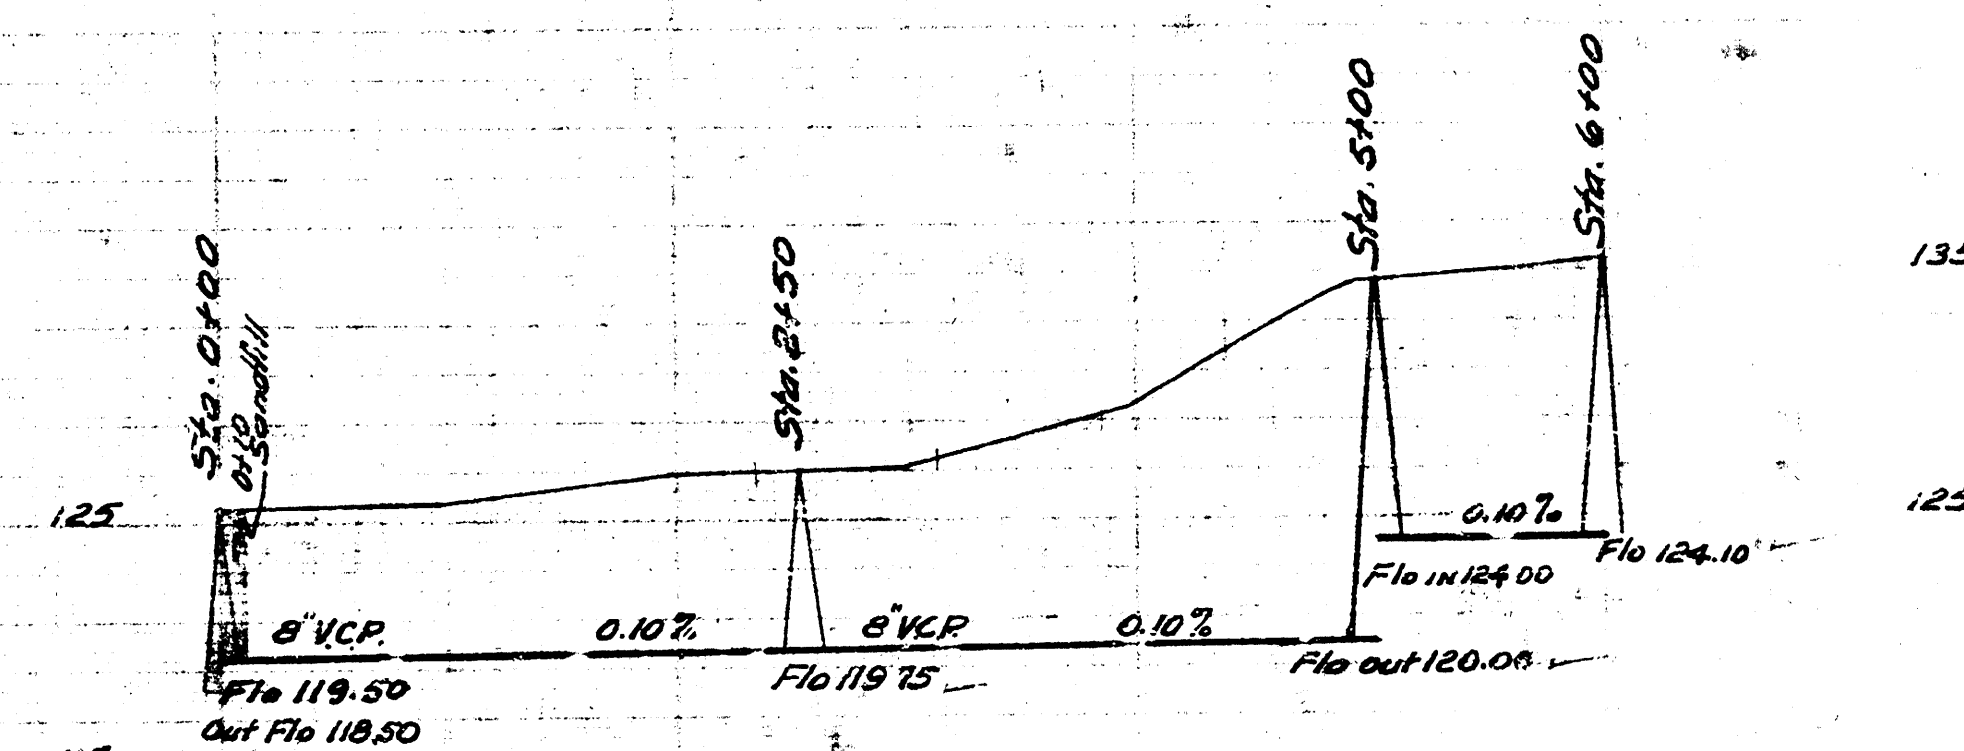


BM. 125.29 60* Spike West side wood piling NW Wing Wall
of bridge SW Corner Bluff & Mt. Vernon.

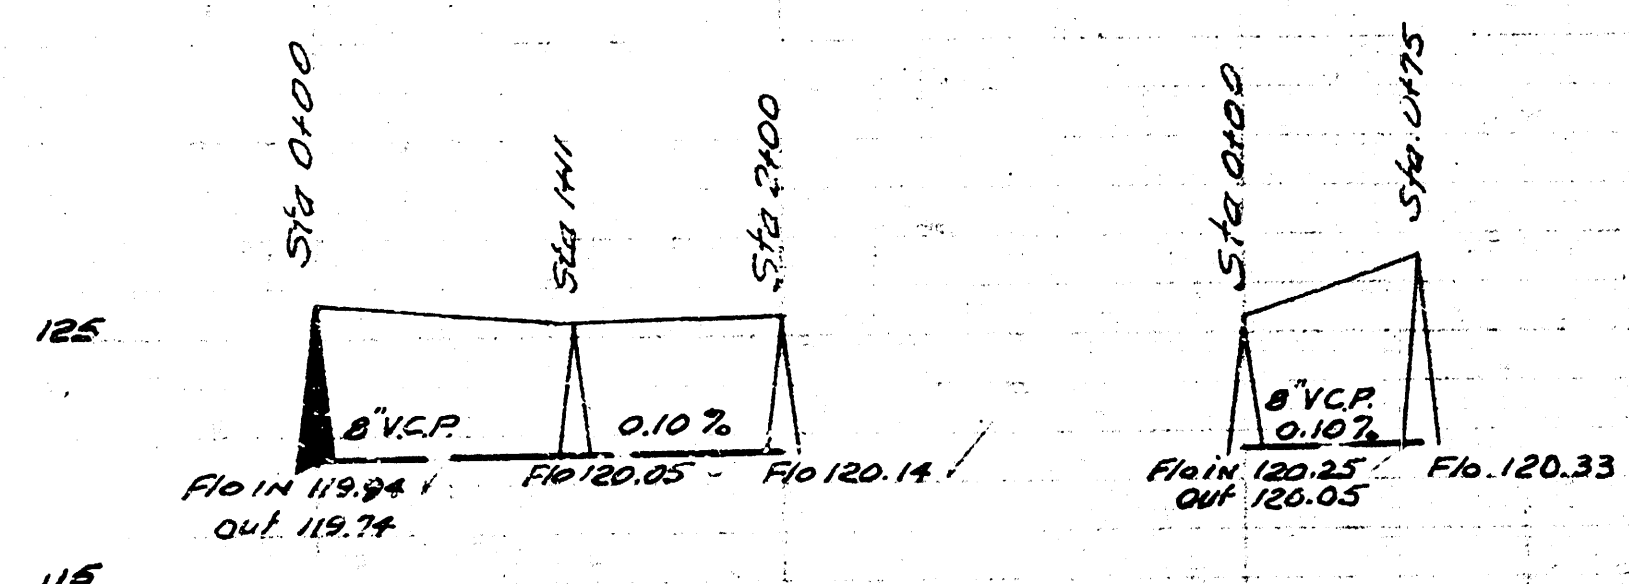

SUB. LAT. 1, LAT. 1, SUB. 4, WIS
CITY OF WICHITA KANSAS
LH WHITE CITY ENGINEER
Proj G-22-66

LAT. 22 DCS#2 SS#12
CITY OF WICHITA KANSAS
L.A. WHITE CITY ENGINEER
Proj. No. C-22-50