
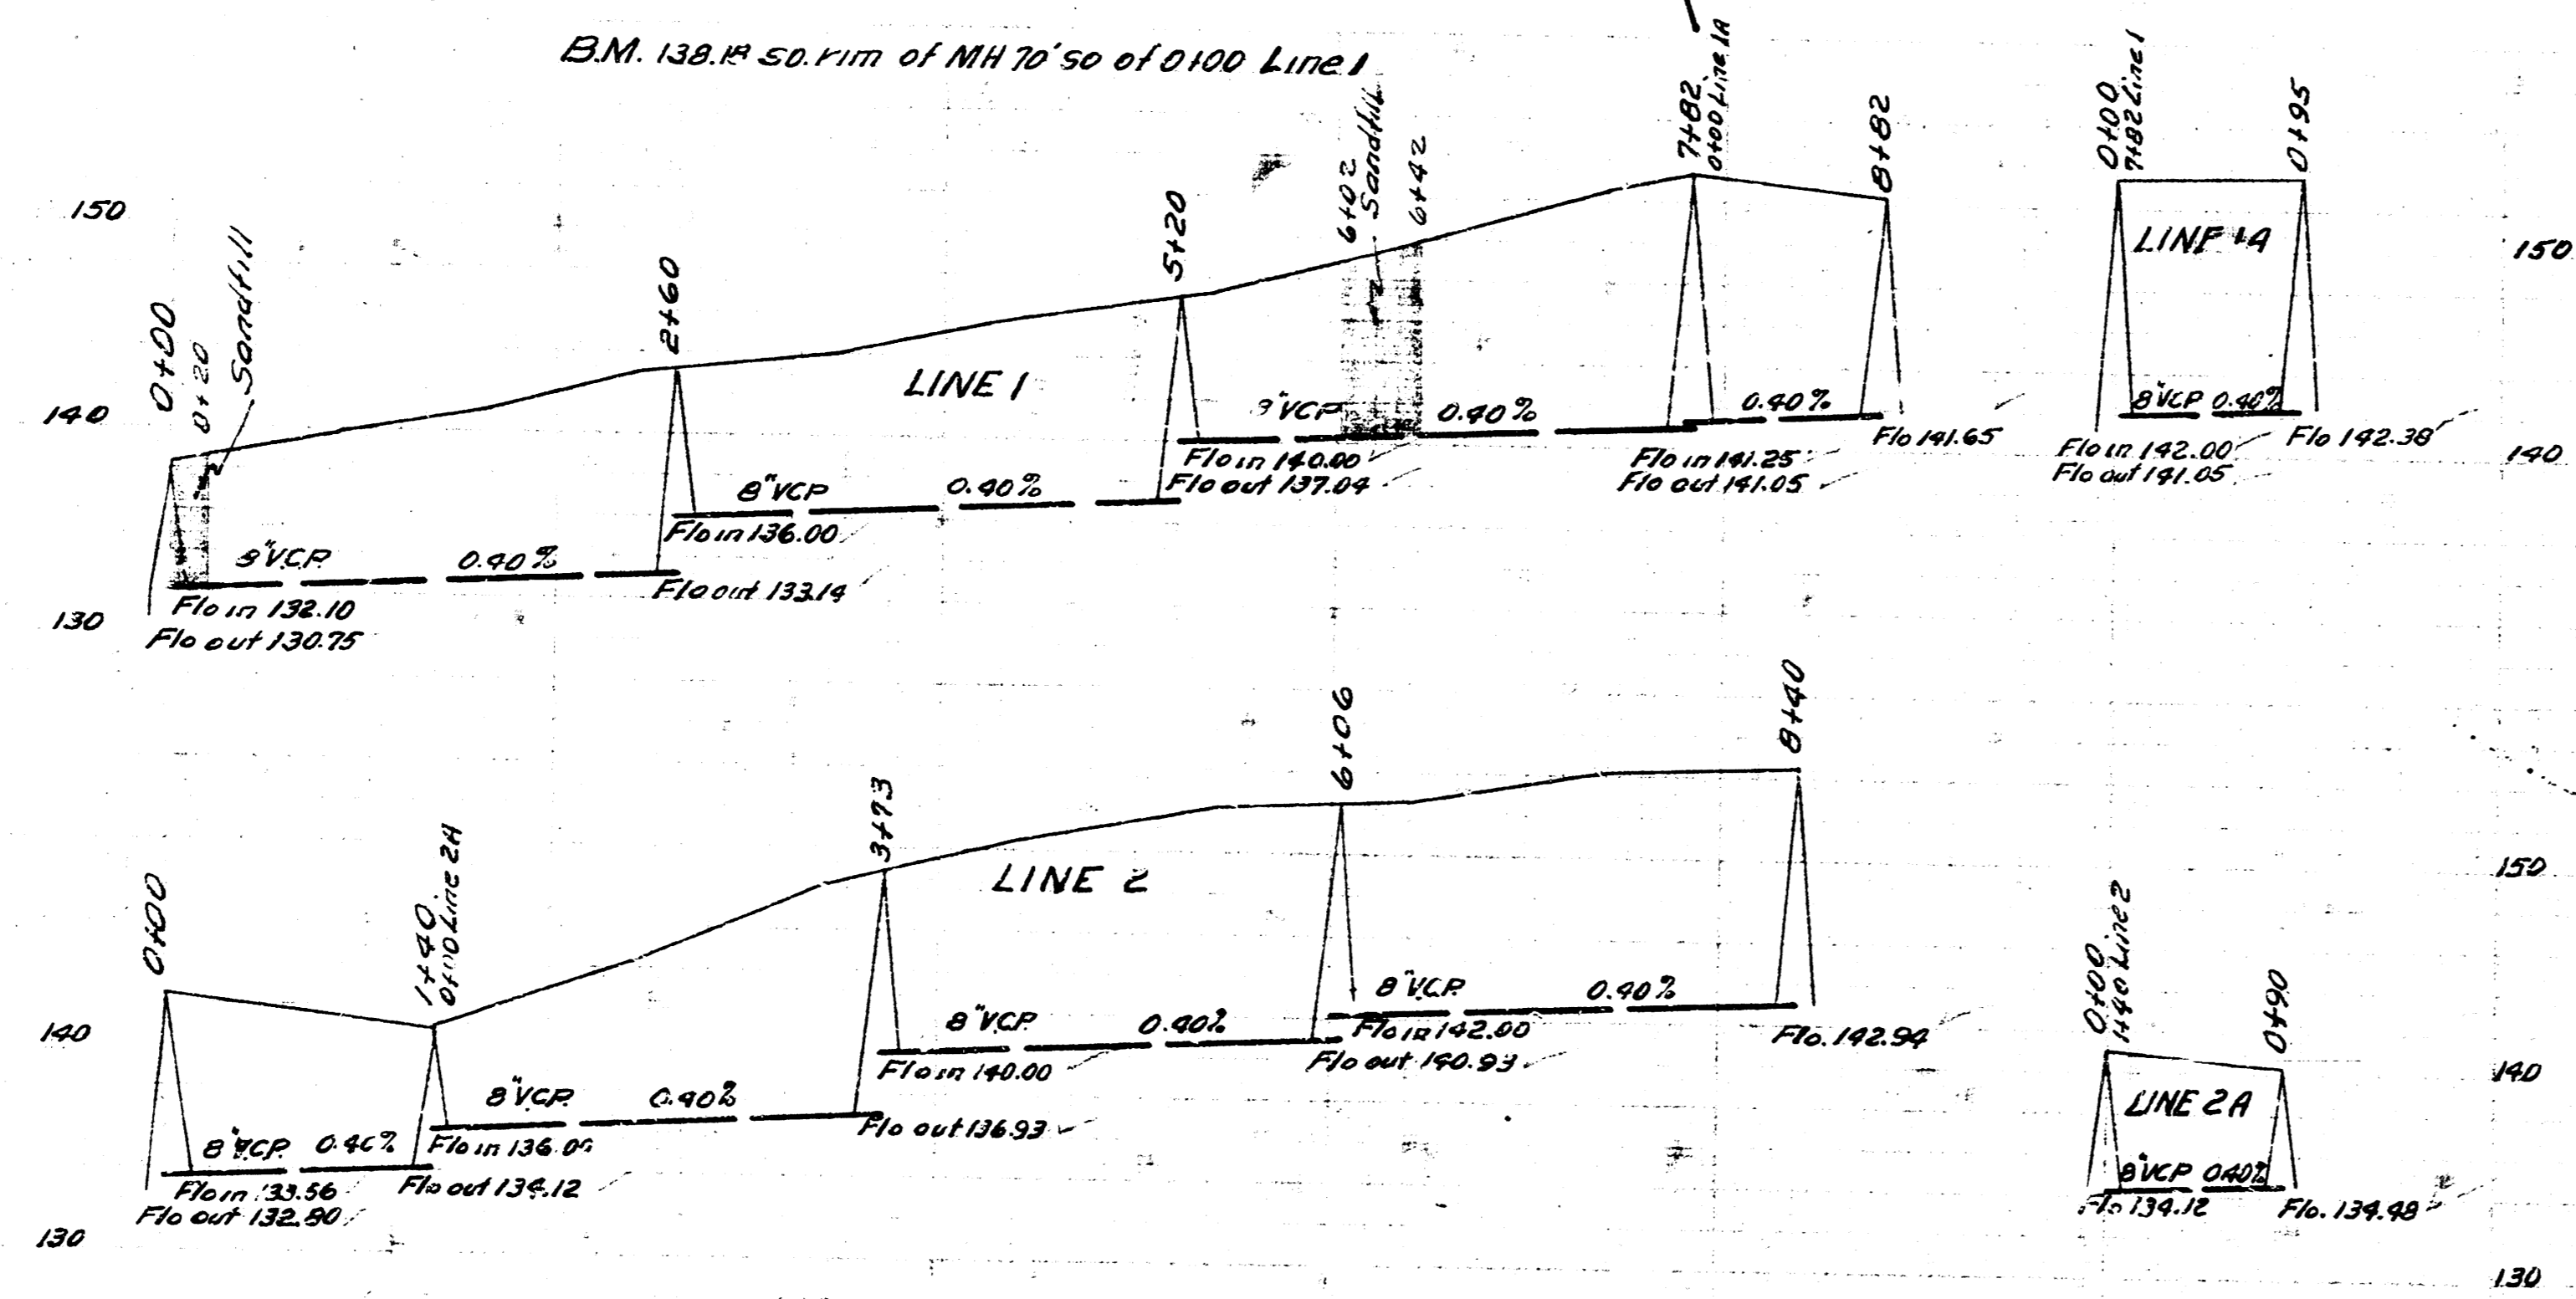
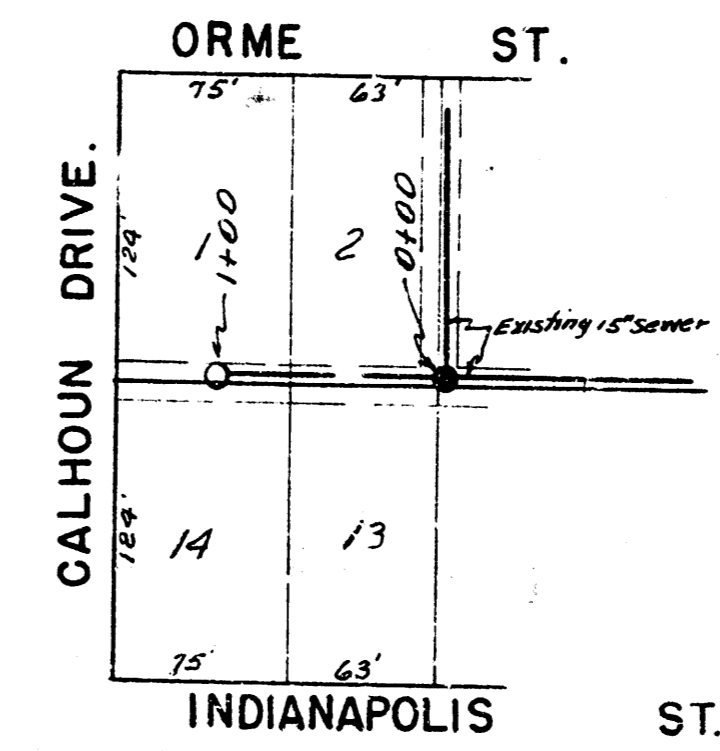



EASTRIDGE NINTH ADDITION.

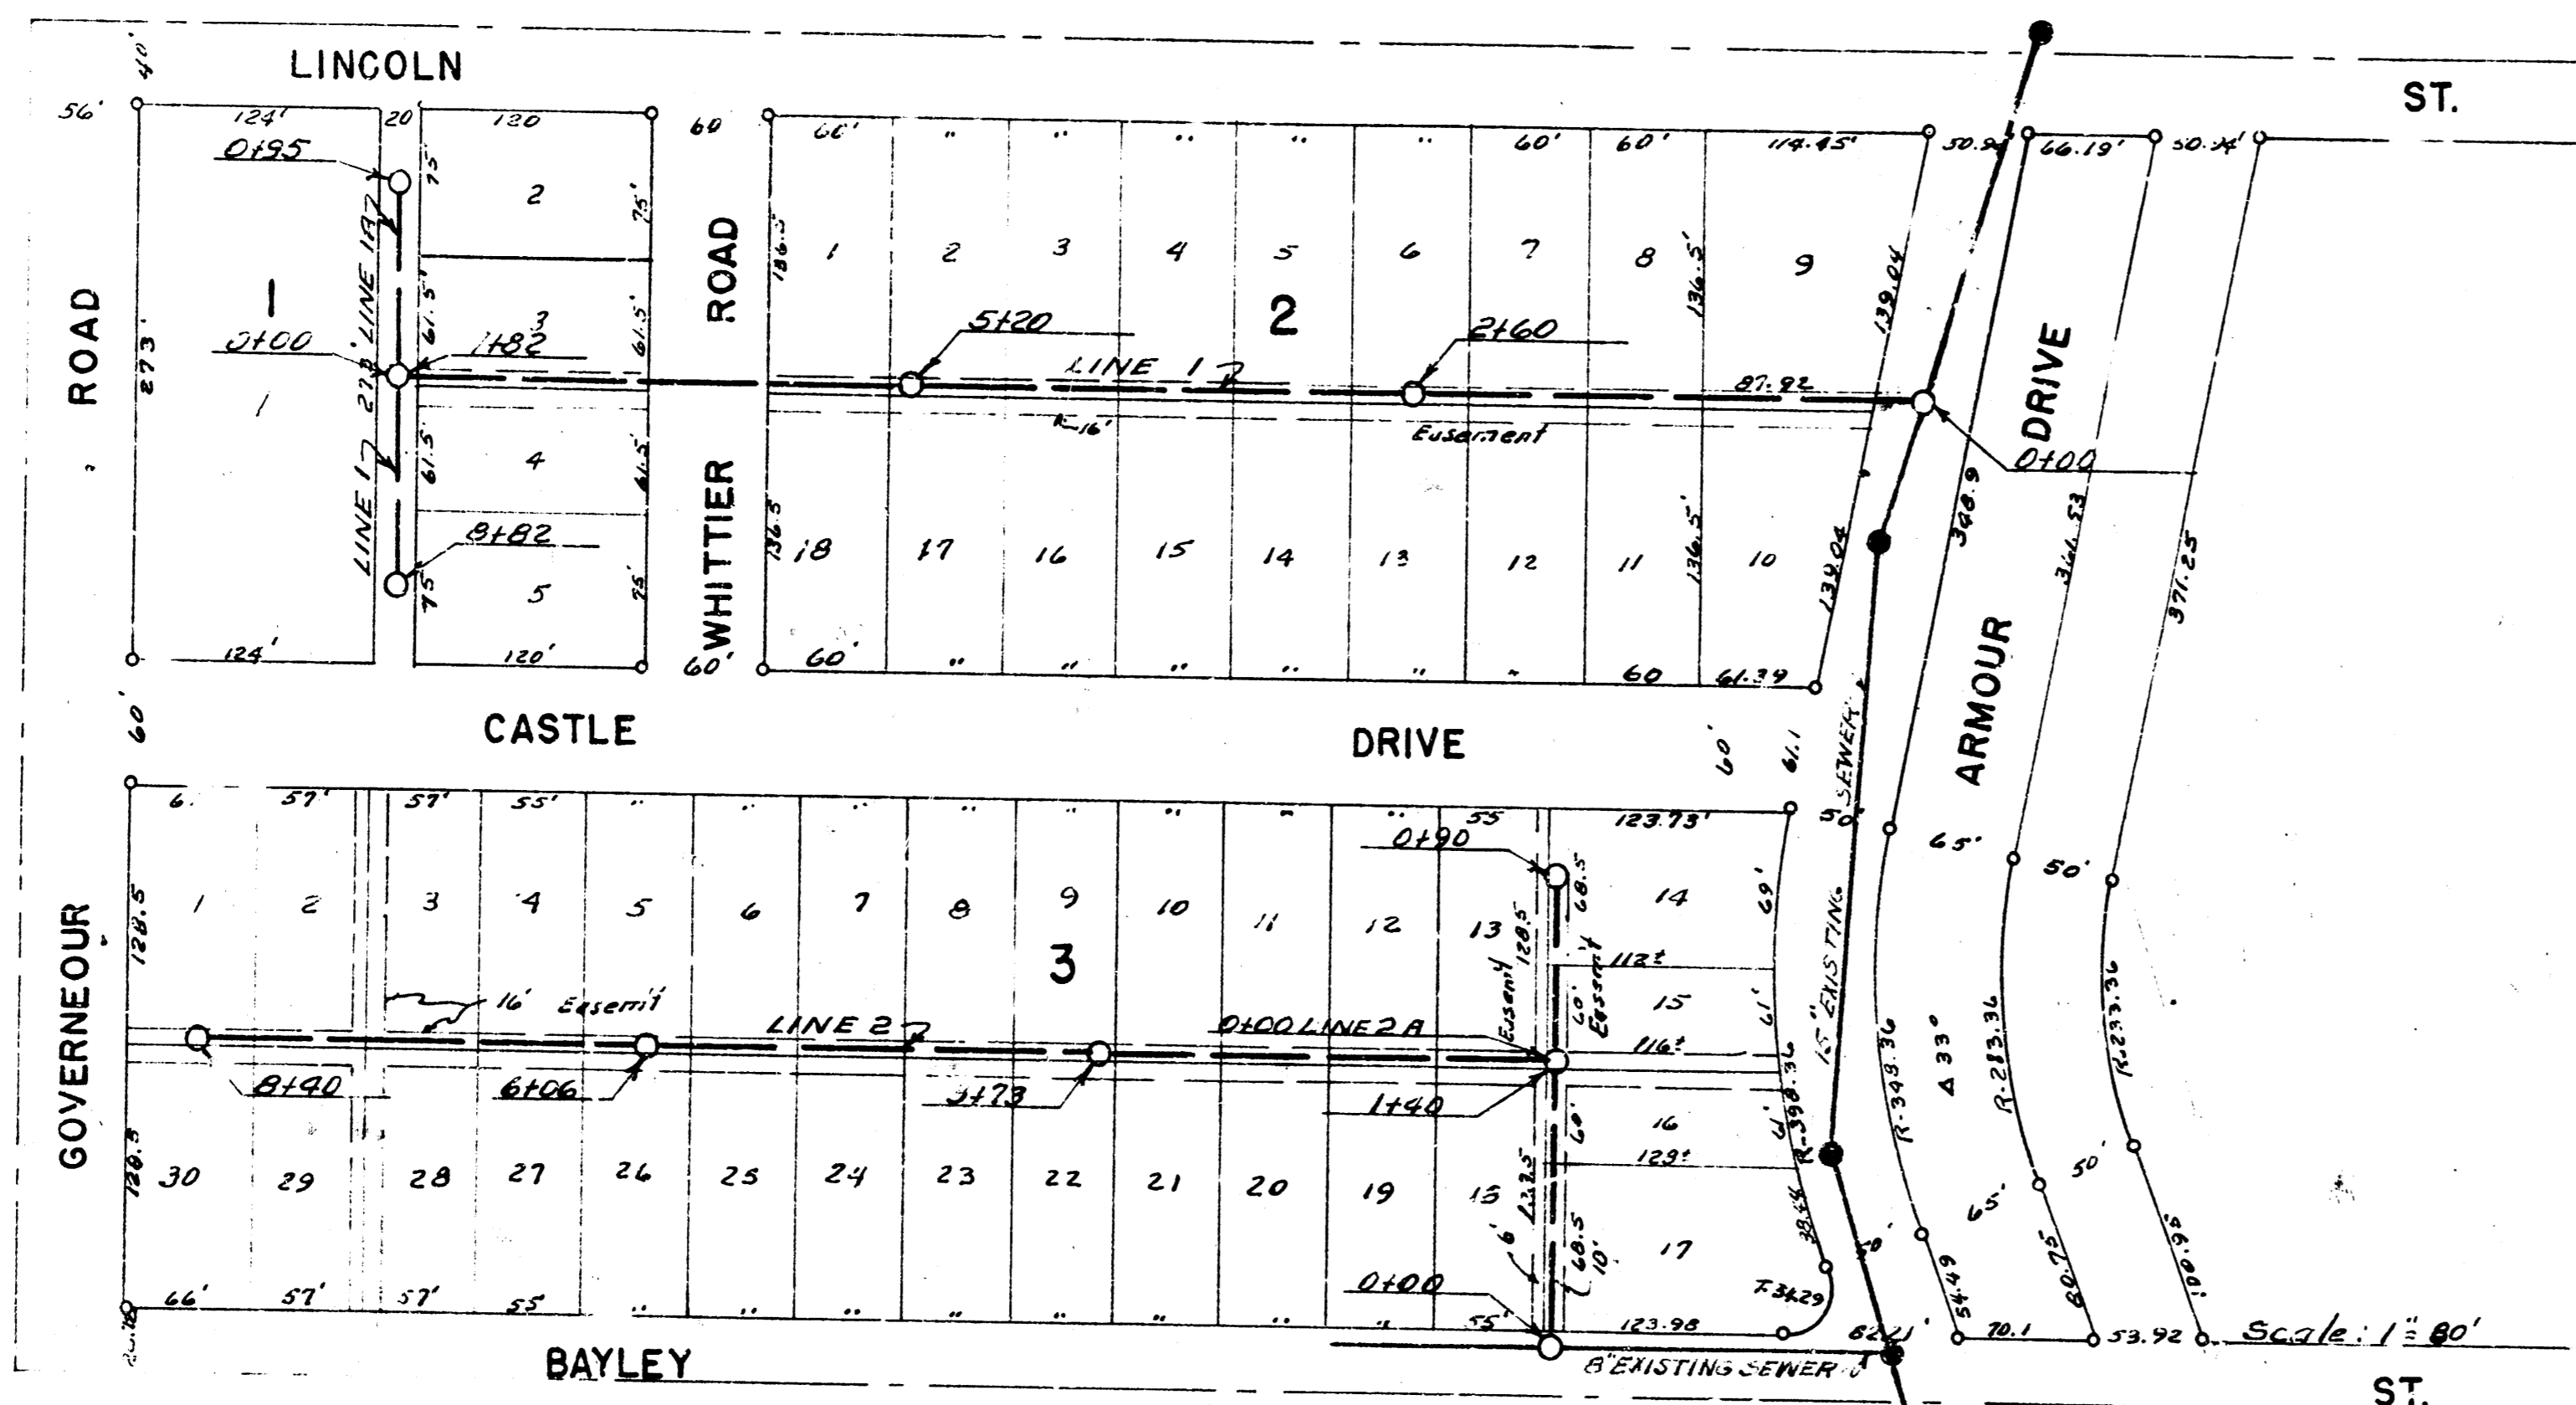

Date
Drawn by
Checked by
Book No.

2-17-53
L.M. Cain
M-17

B.M. 133.63 No rim of MH 0100

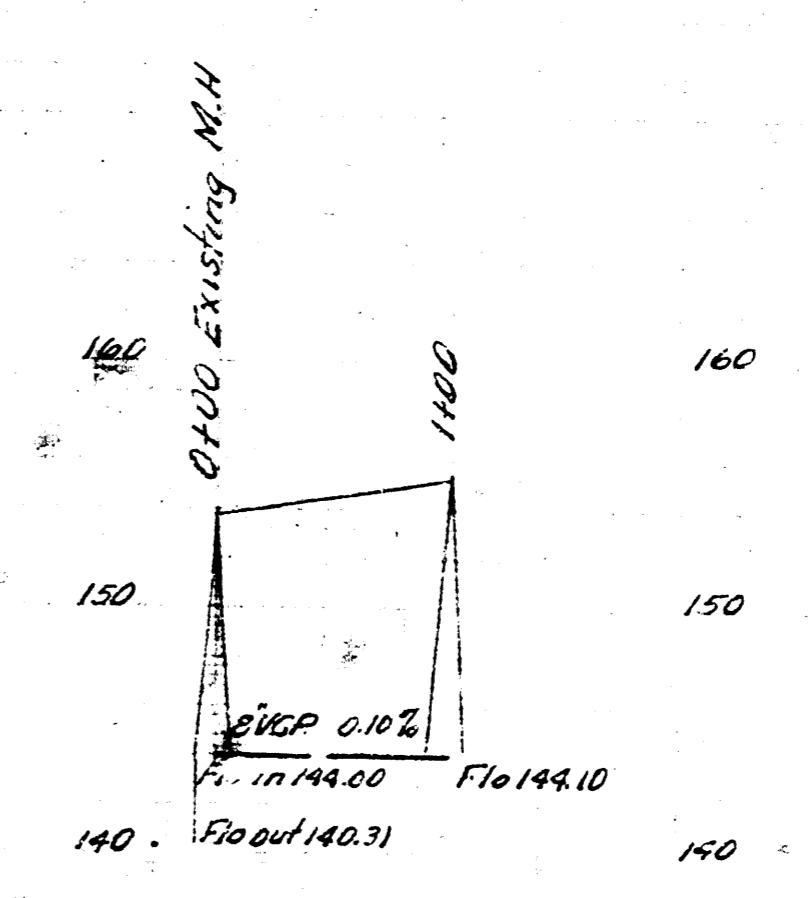

Date
Drawn by
Checked by
Book No.

4-30-53
McClain
69

LAT. 5 SUB. 5 WIS.
CITY OF WICHITA KANSAS
B.E. SMITH CITY ENGINEER
Proj. No. C-23-12



LAT. 4 SUB. 5 WIS.
CITY OF WICHITA KANSAS
B.E. SMITH CITY ENGINEER
Proj. No. C-23-11

