


BM. 147.21 ' in Mueller F.R. NW. Corner Armour Drive & Gilbert

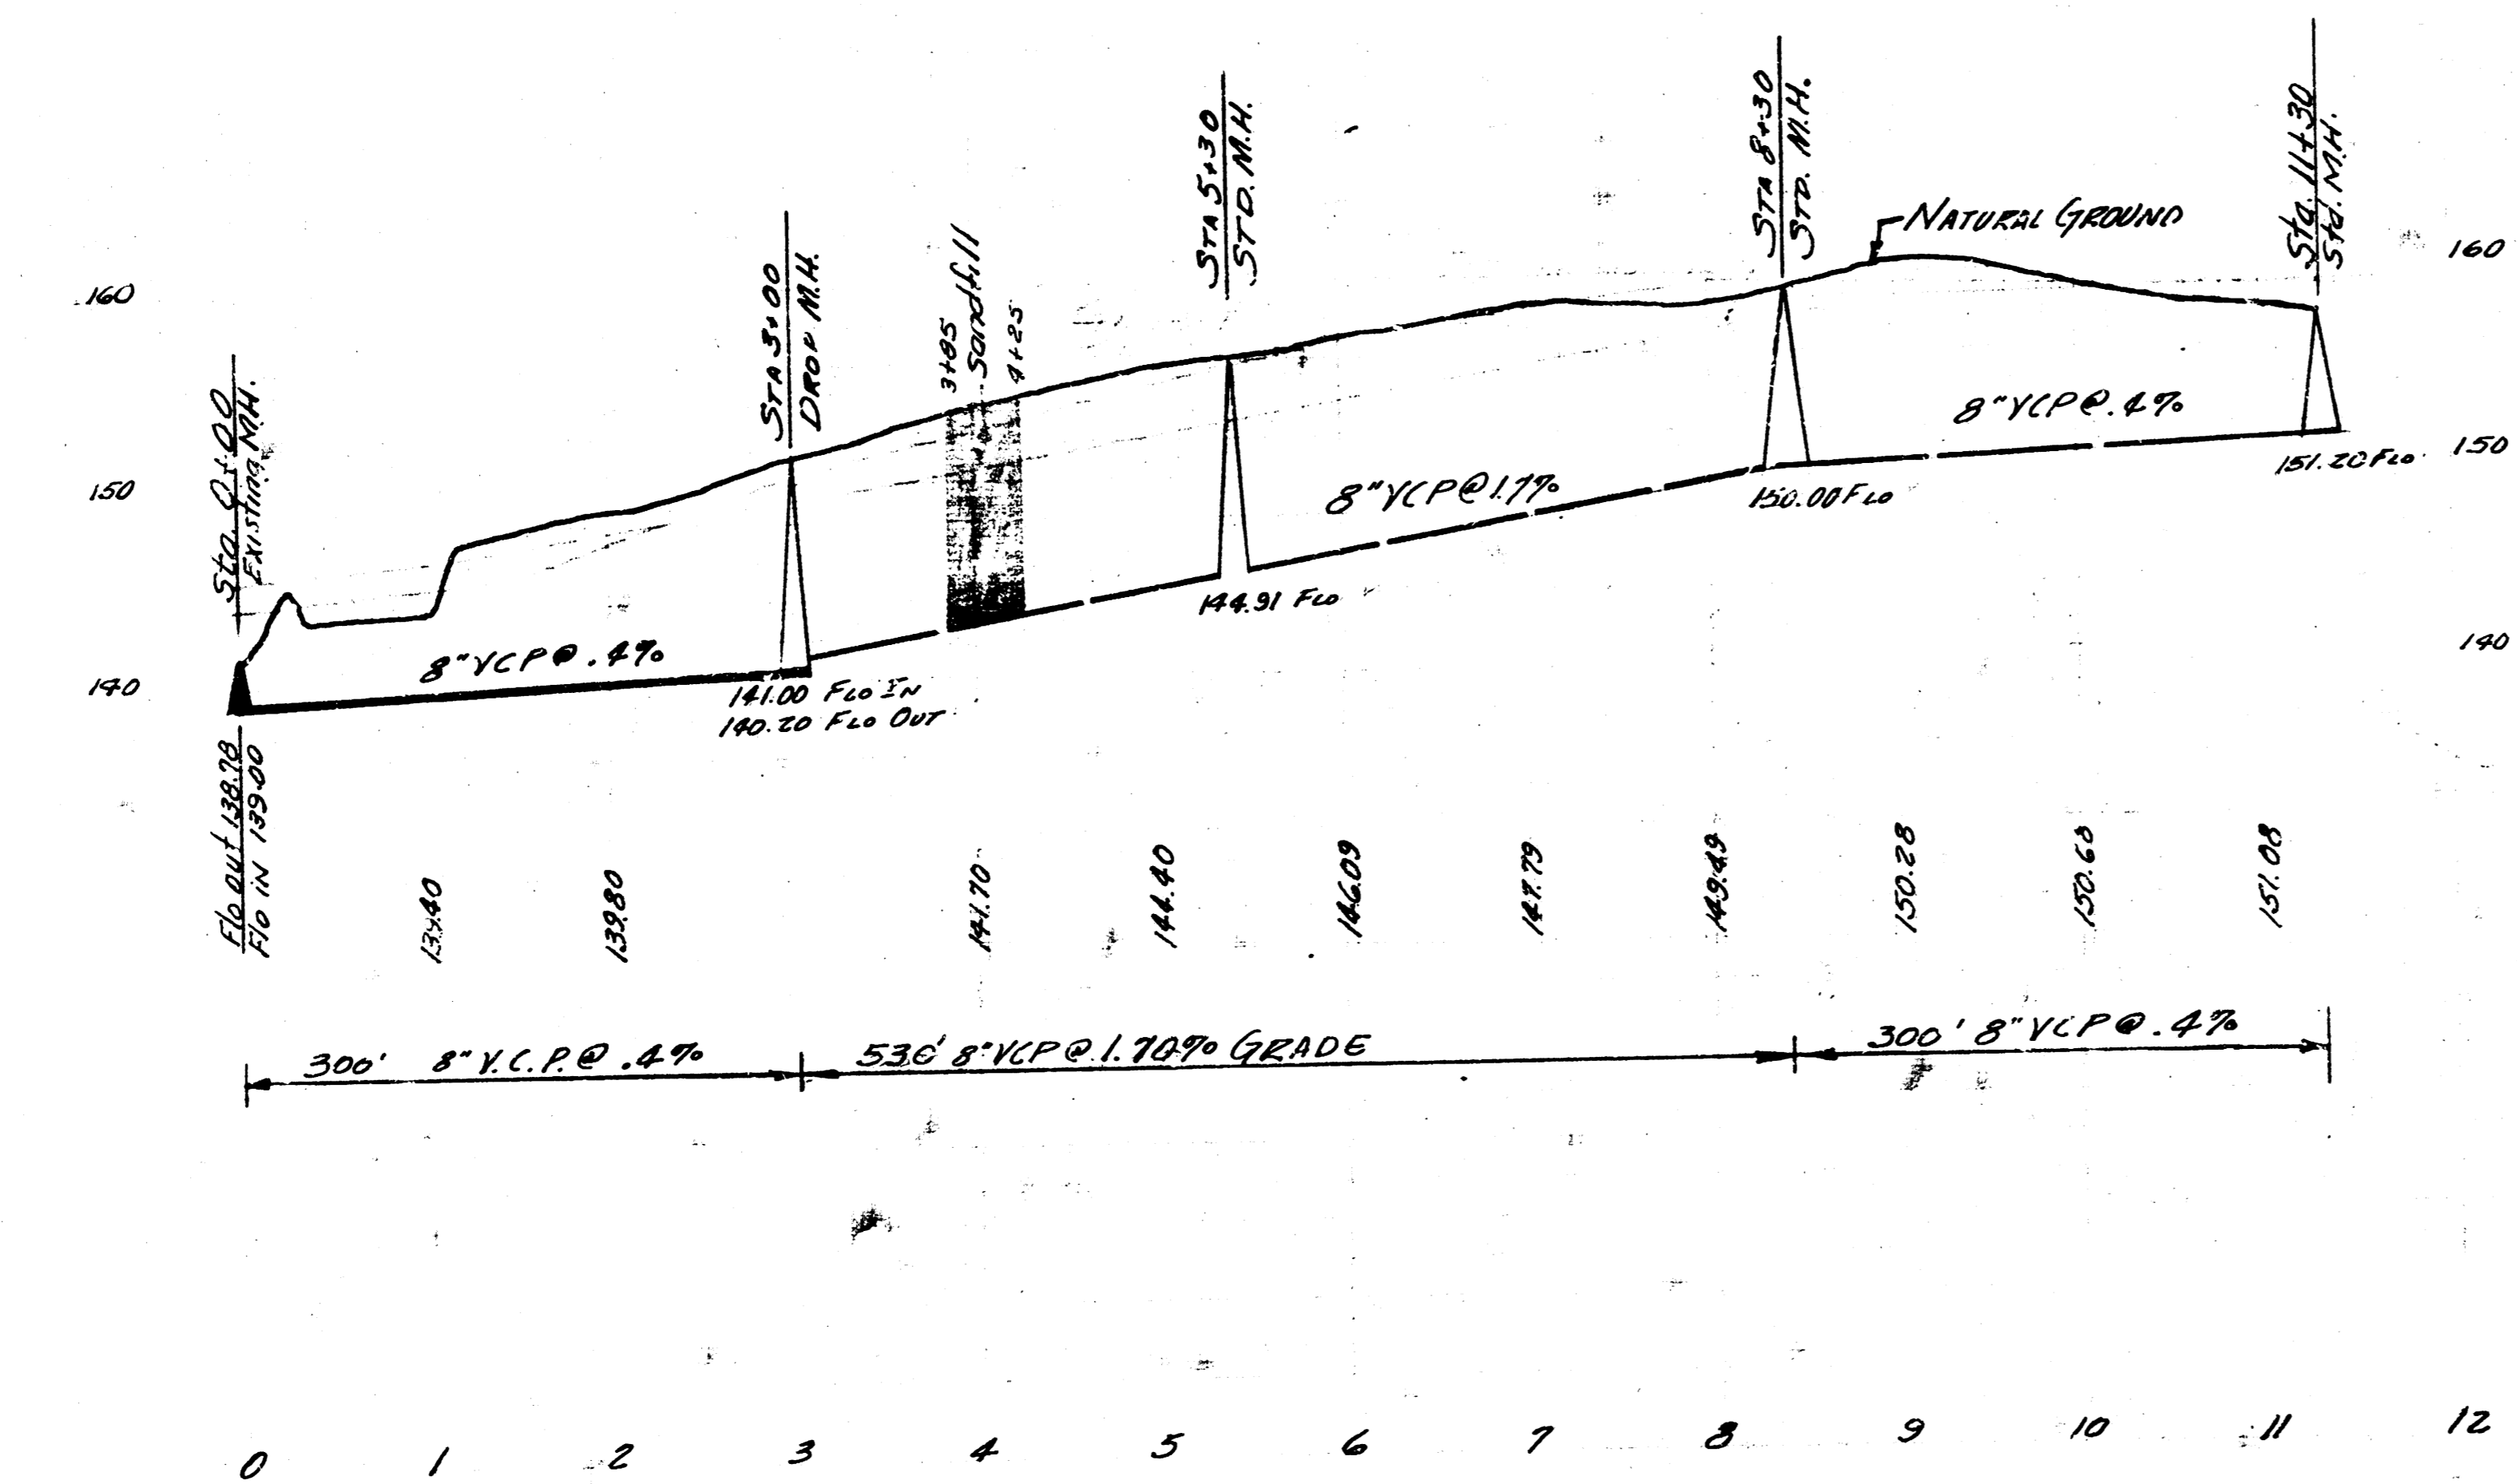

Date Plan by
 Checked by
 E202X J.B.

Sept. 1955
 McClellan
 K.I.B.

LAT. 2 SUBMAIN 7 W.I.S.
 CITY OF WICHITA KANSAS
 B.F. SMITH CITY ENGINEER
 Proj. No. C-24-65
 SEPT 1955

