


B.M. 142.42 RR Spike in HLR @ Lincoln & East side of Rock Road.


B.M. 140.91 in Mueller F.P. NW corner Armour Dr. & Lincoln

Date 12-14-57
 Drawn by [unclear]
 Checked by [unclear]
 Scale 1/8"

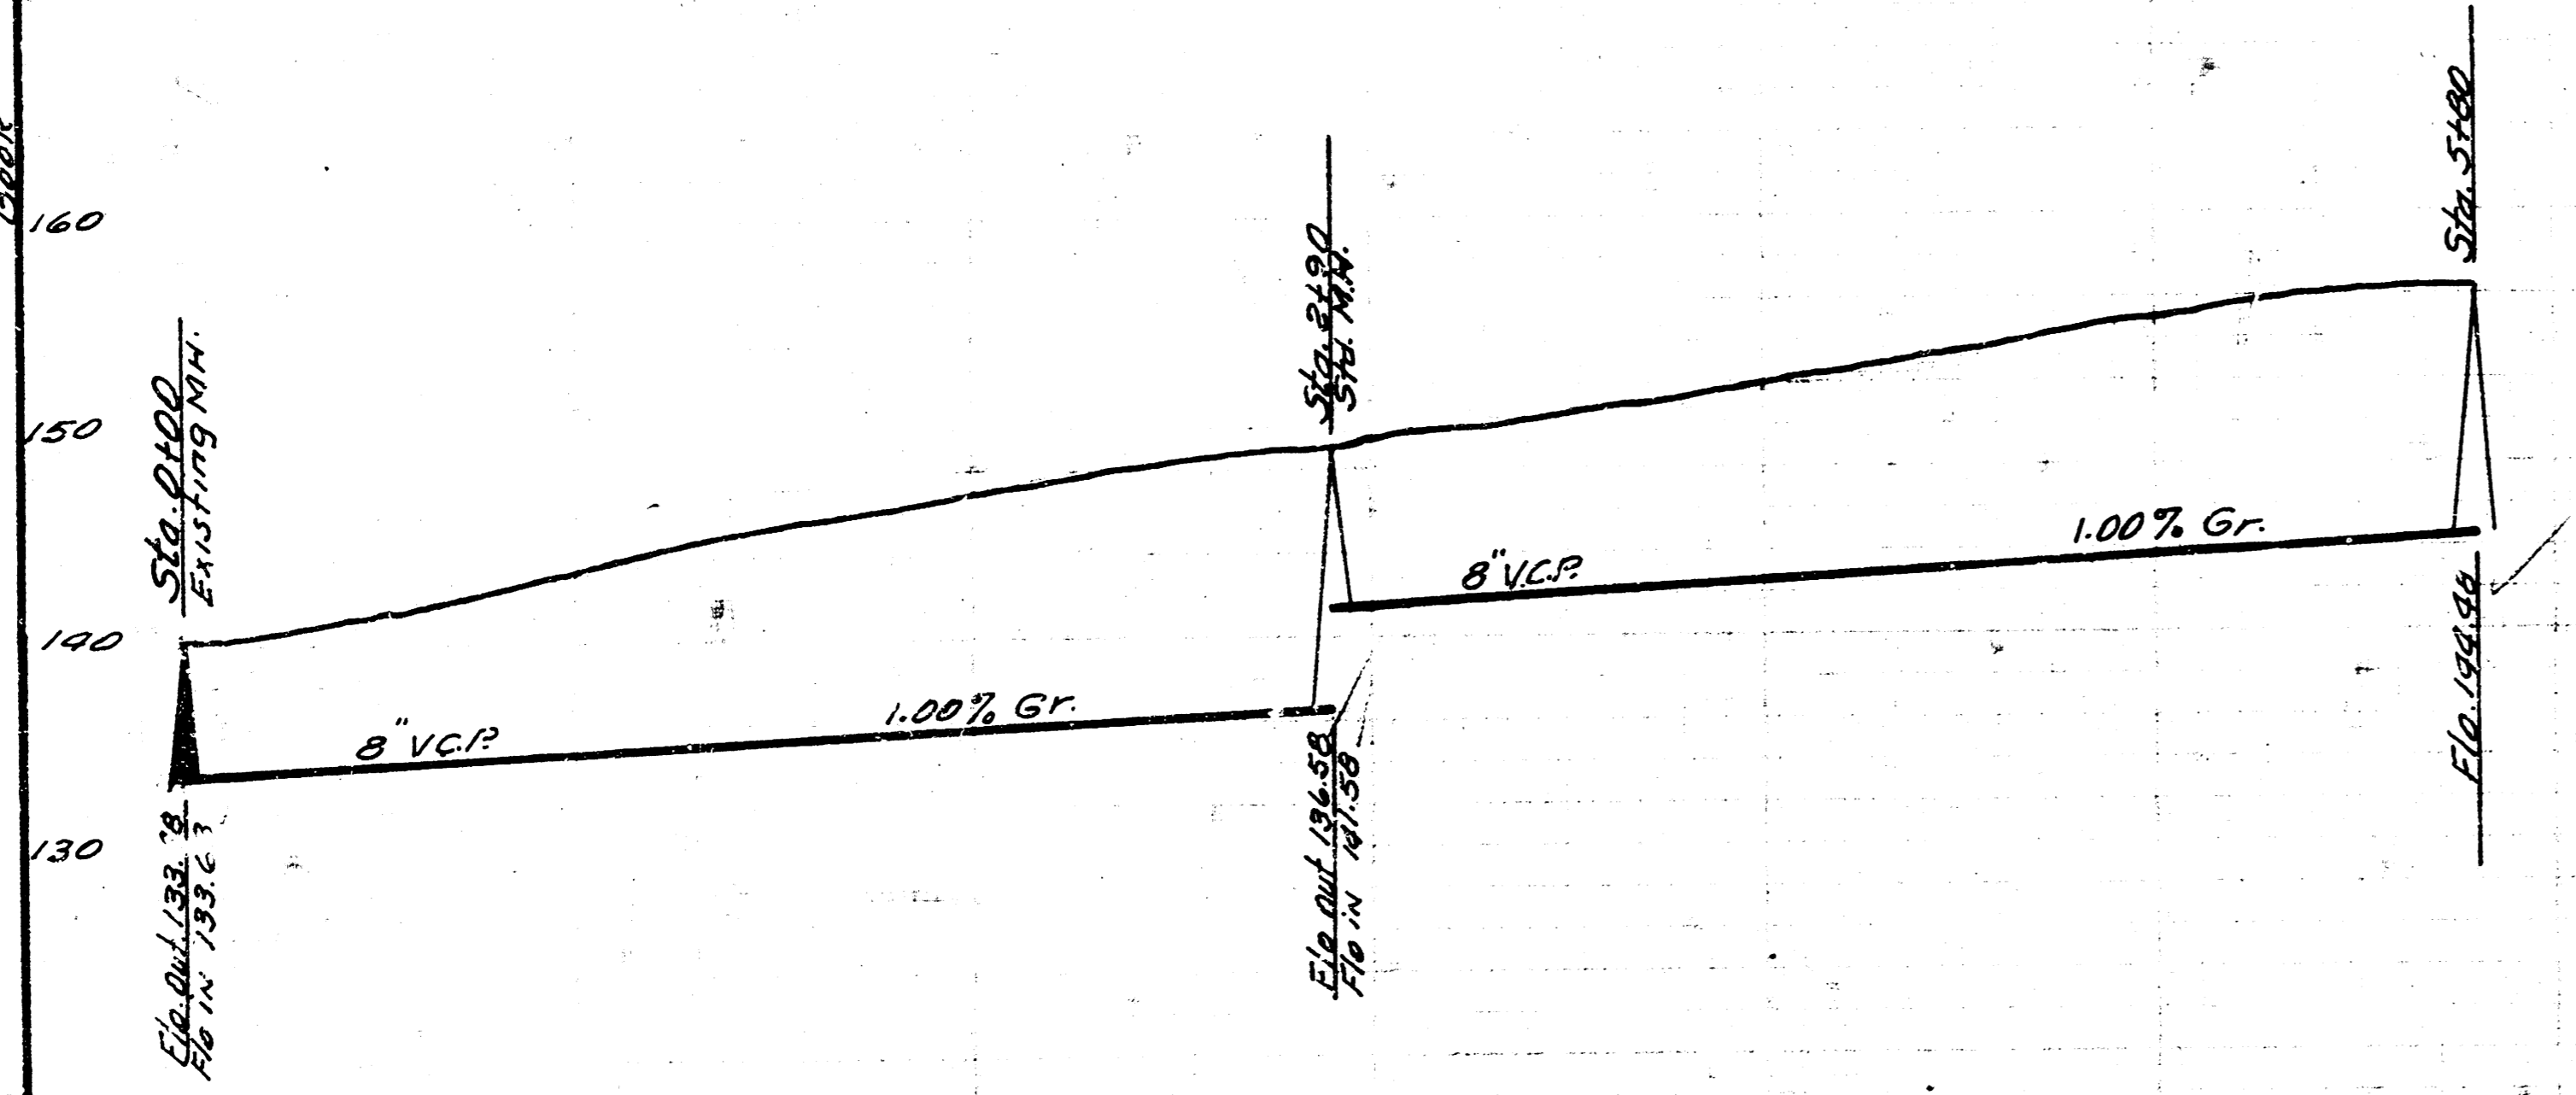

LAT 6 SUBMAIN 7 WIS.
 CITY OF WICHITA KANSAS
 BE SMITH CITY ENGINEER
 Proj No. C-24-69

Date 1-14-58
 Drawn by [unclear]
 Checked by [unclear]
 Scale 1/8"

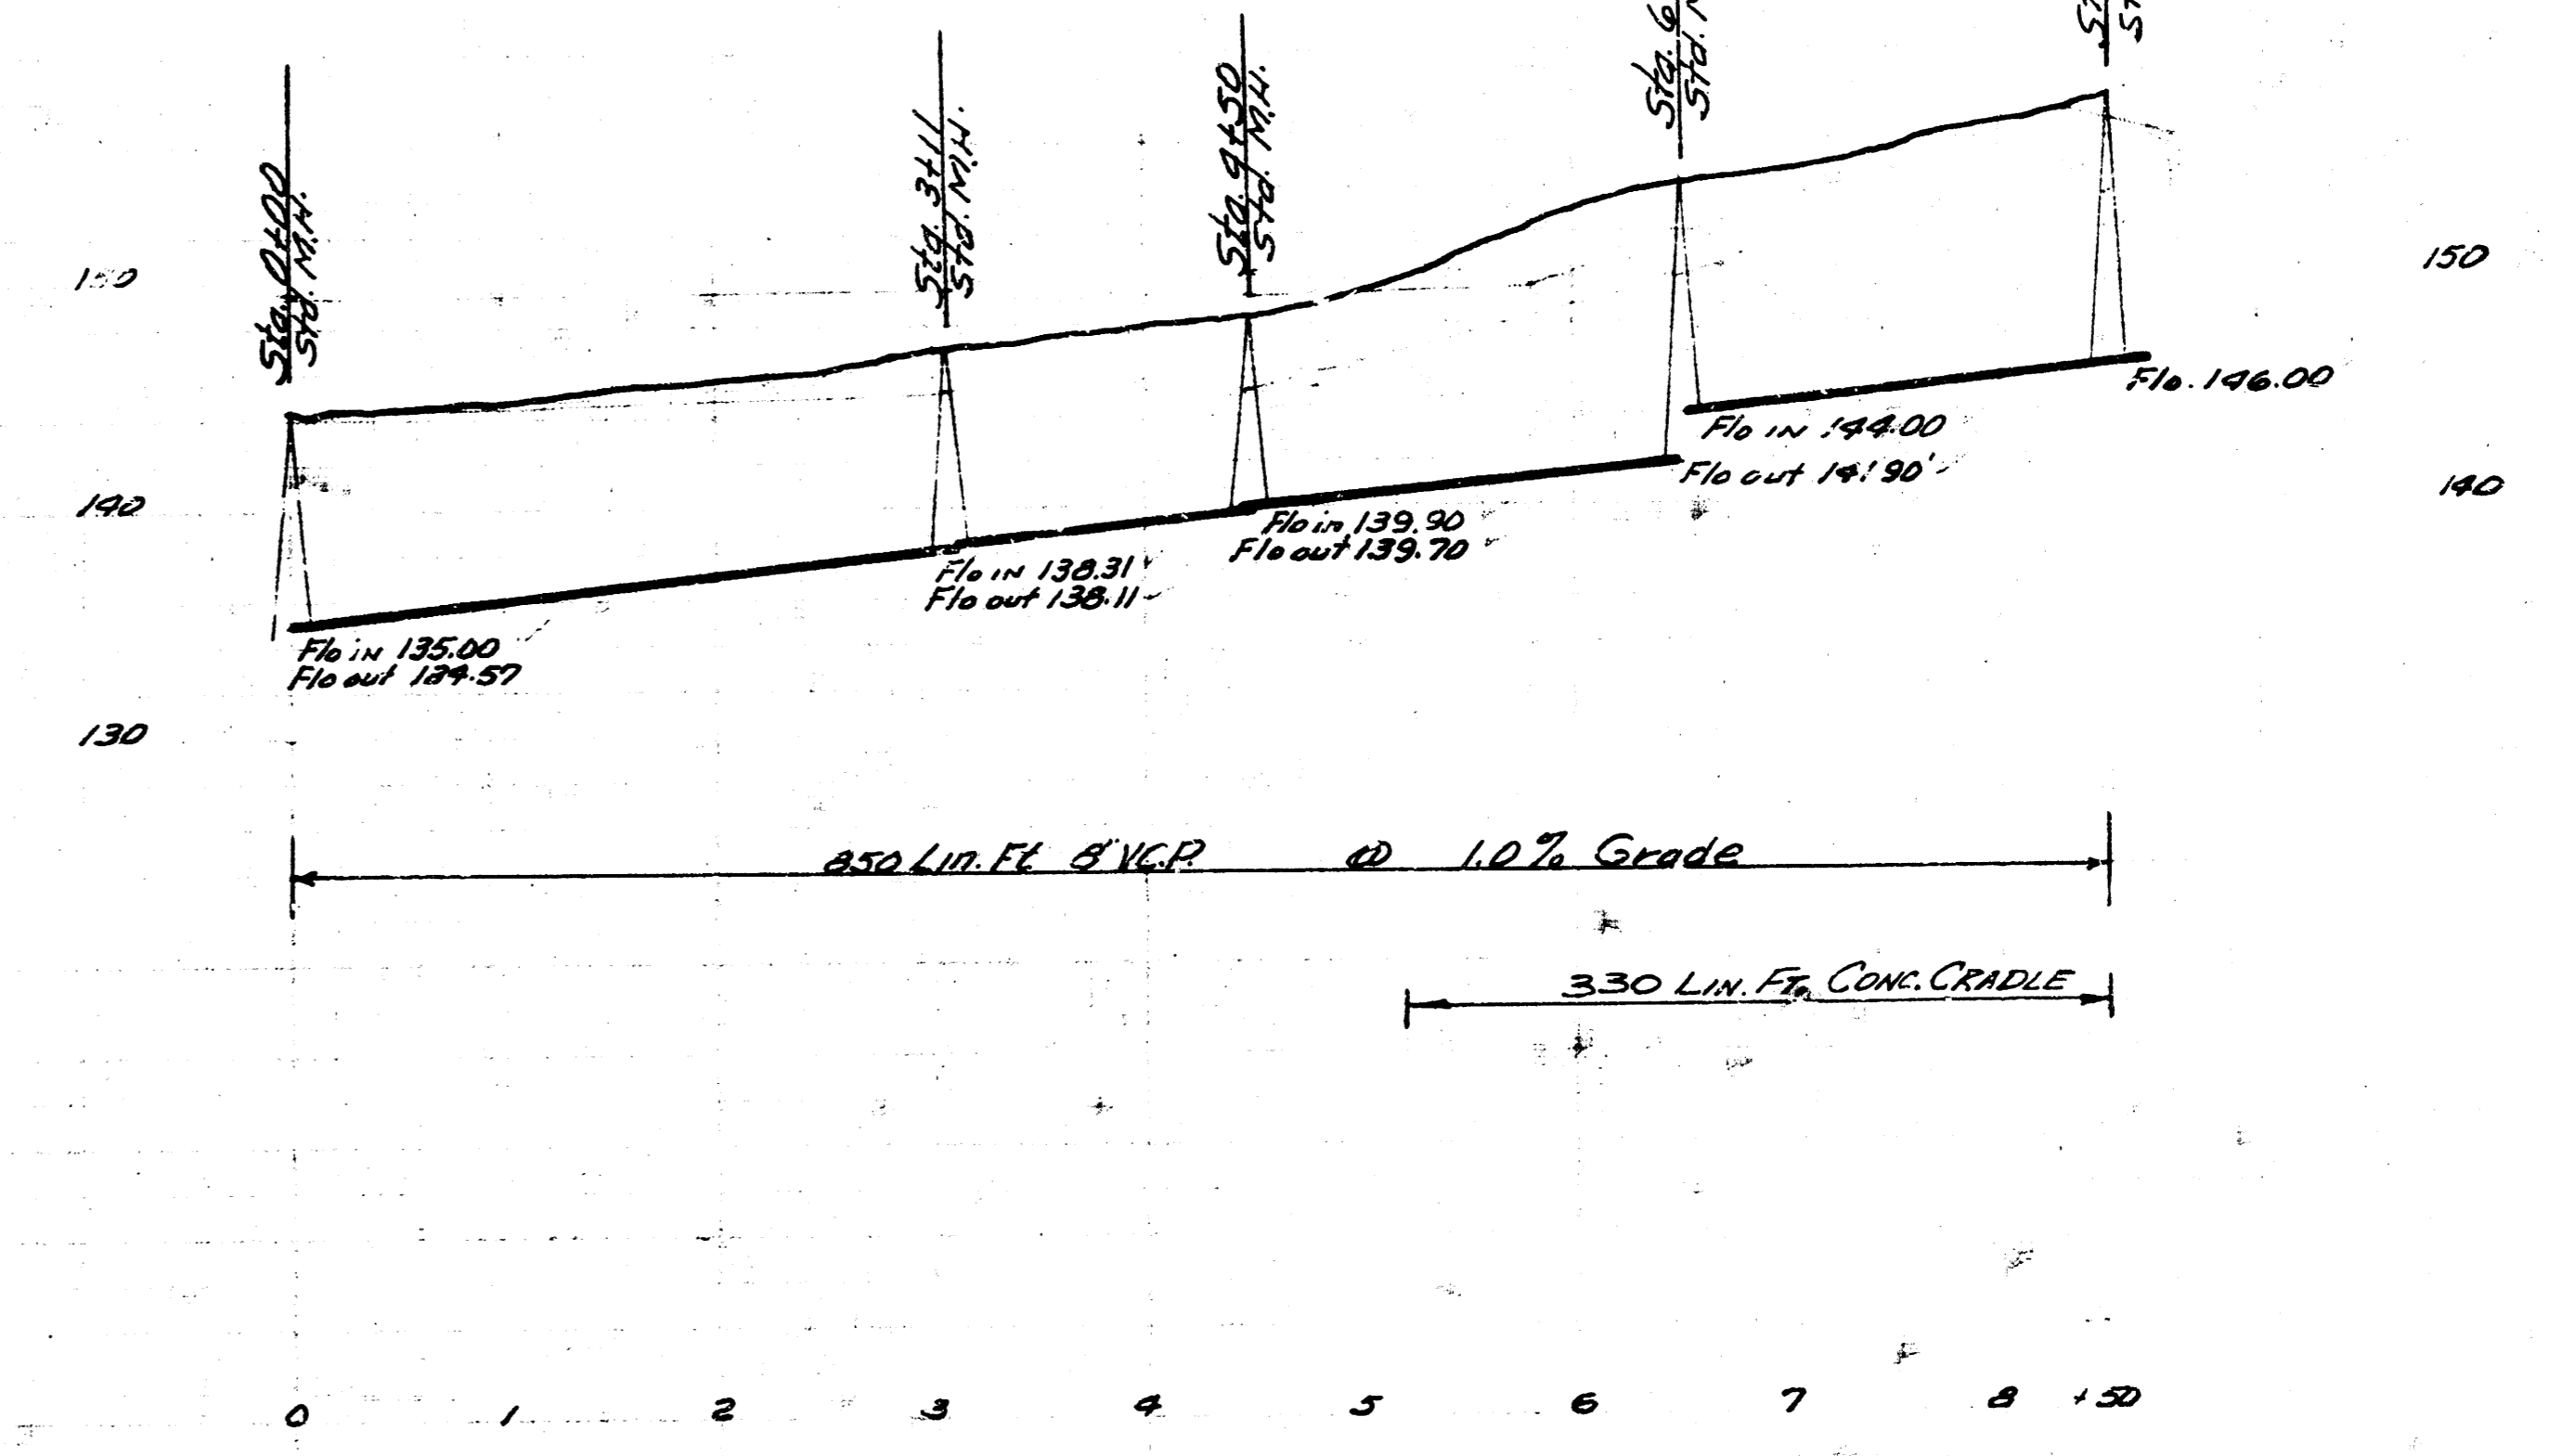

LAT 7 SUBMAIN 7 WIS.
 CITY OF WICHITA KANSAS
 BE SMITH CITY ENGINEER
 Proj No. C-25-3

