




B.M. 16718 TO TOP N.C. CENTRAL W.S. DRIVE INTO Mt. Carmel B.M. 15645 BRIDGE COR. OF E. END N. HUBBARD NE. RCBE 1° E. IN BOX IN GRAD PLAN SCALE 1"=40' PROFILE SCALE 1"=10' HOR. 1"=4' VERT.

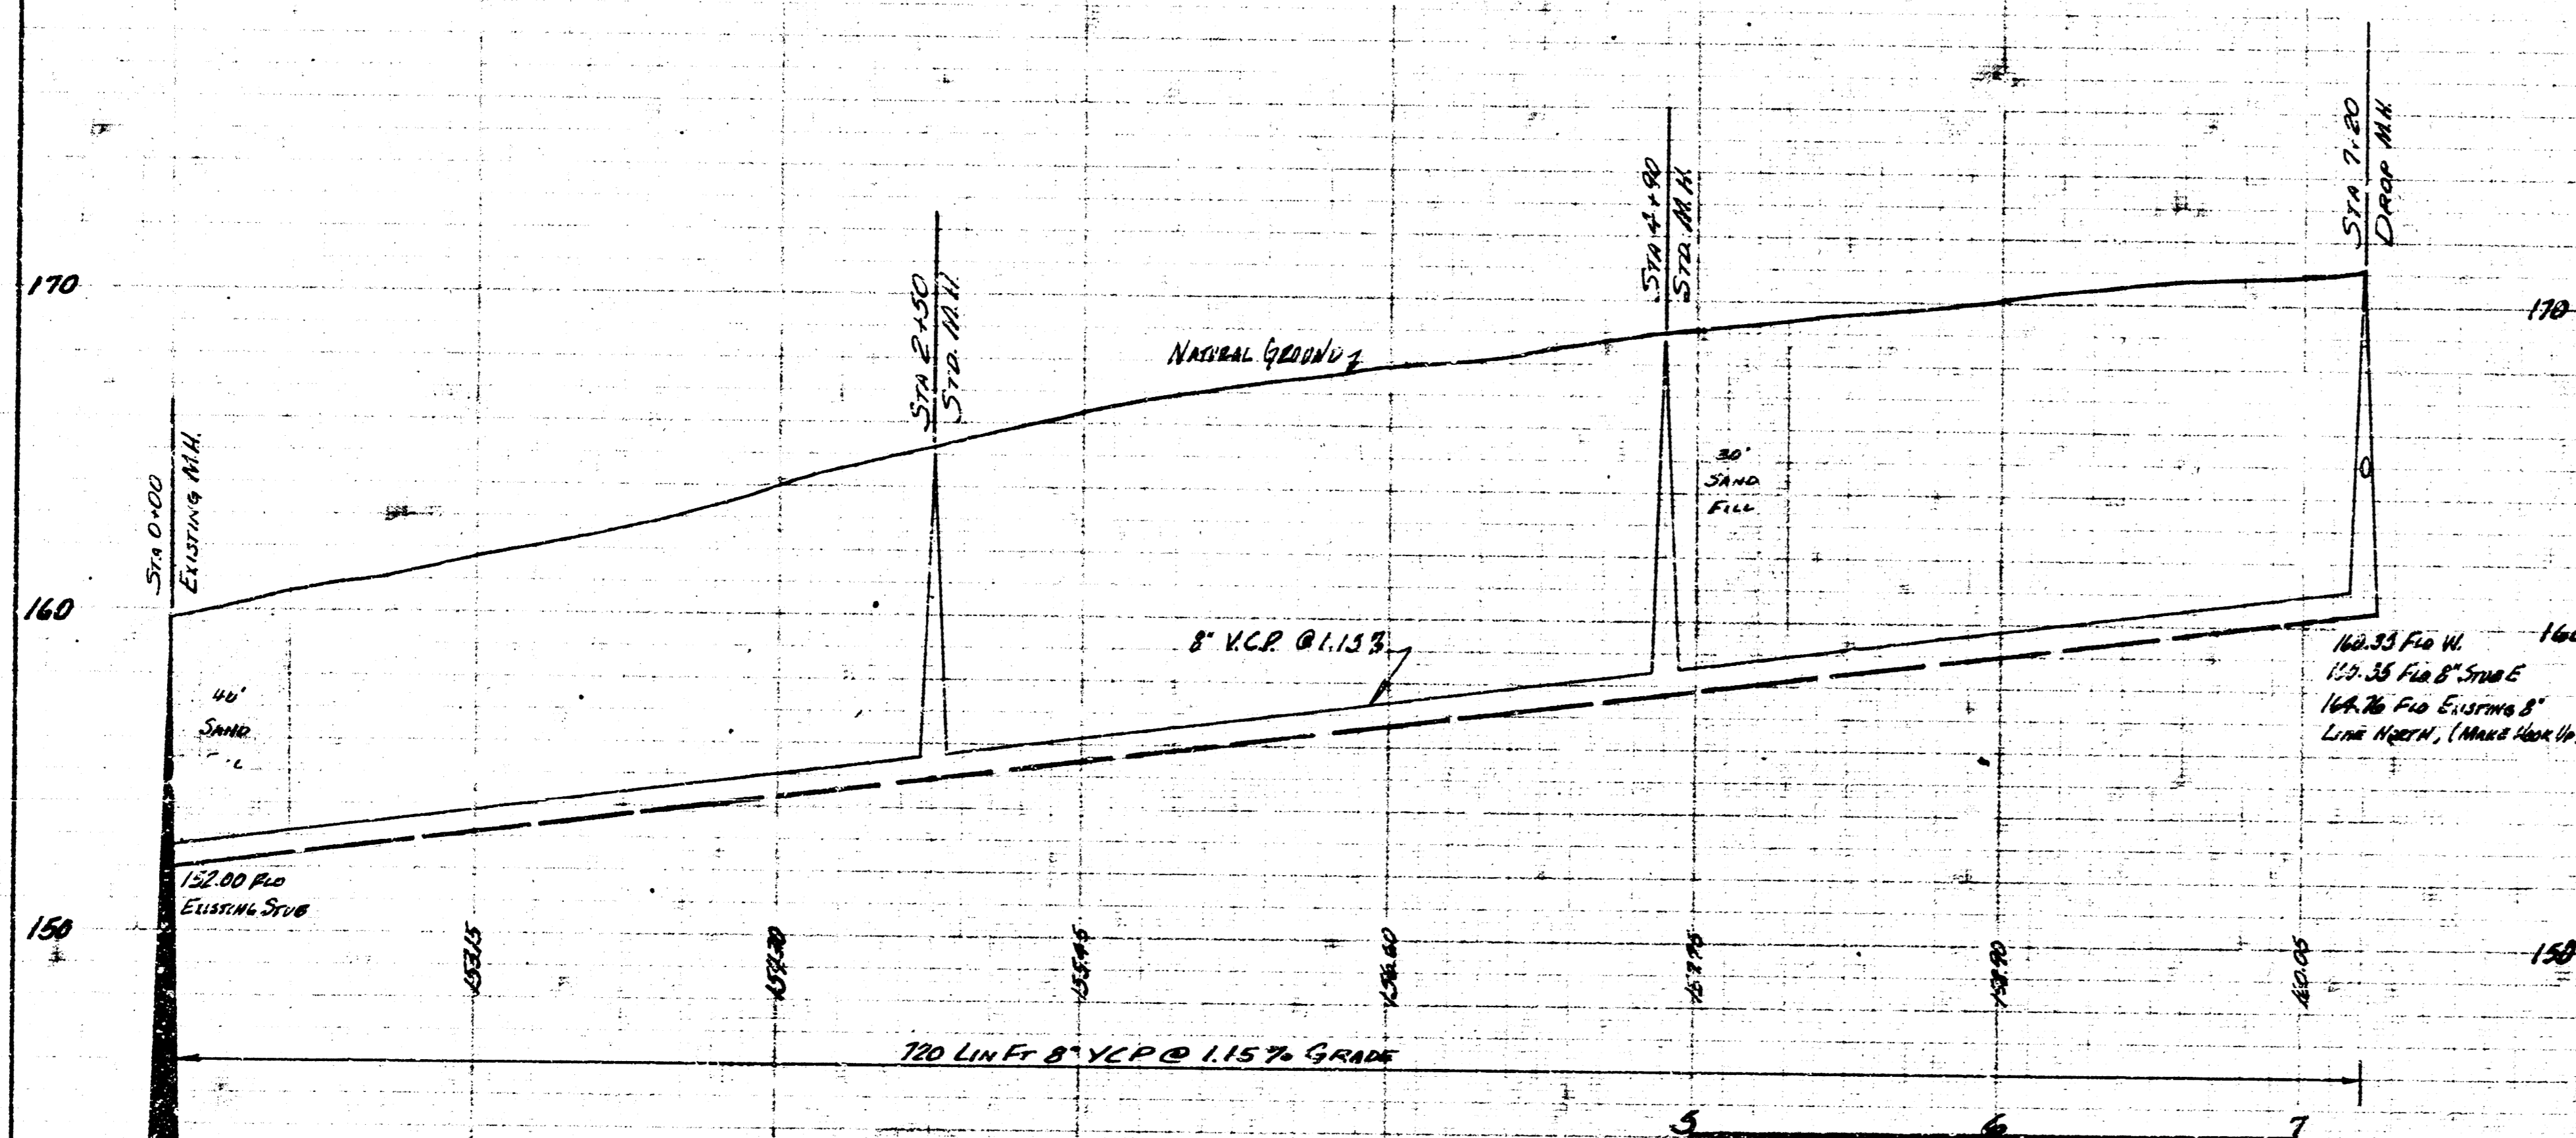

LAT. 1 SUB. 9 W. 1. S.
 CITY OF WICHITA, KANSAS
 B.E. SMITH CITY ENGINEER
 OCT. 1961 PROJ. NO. C21-19

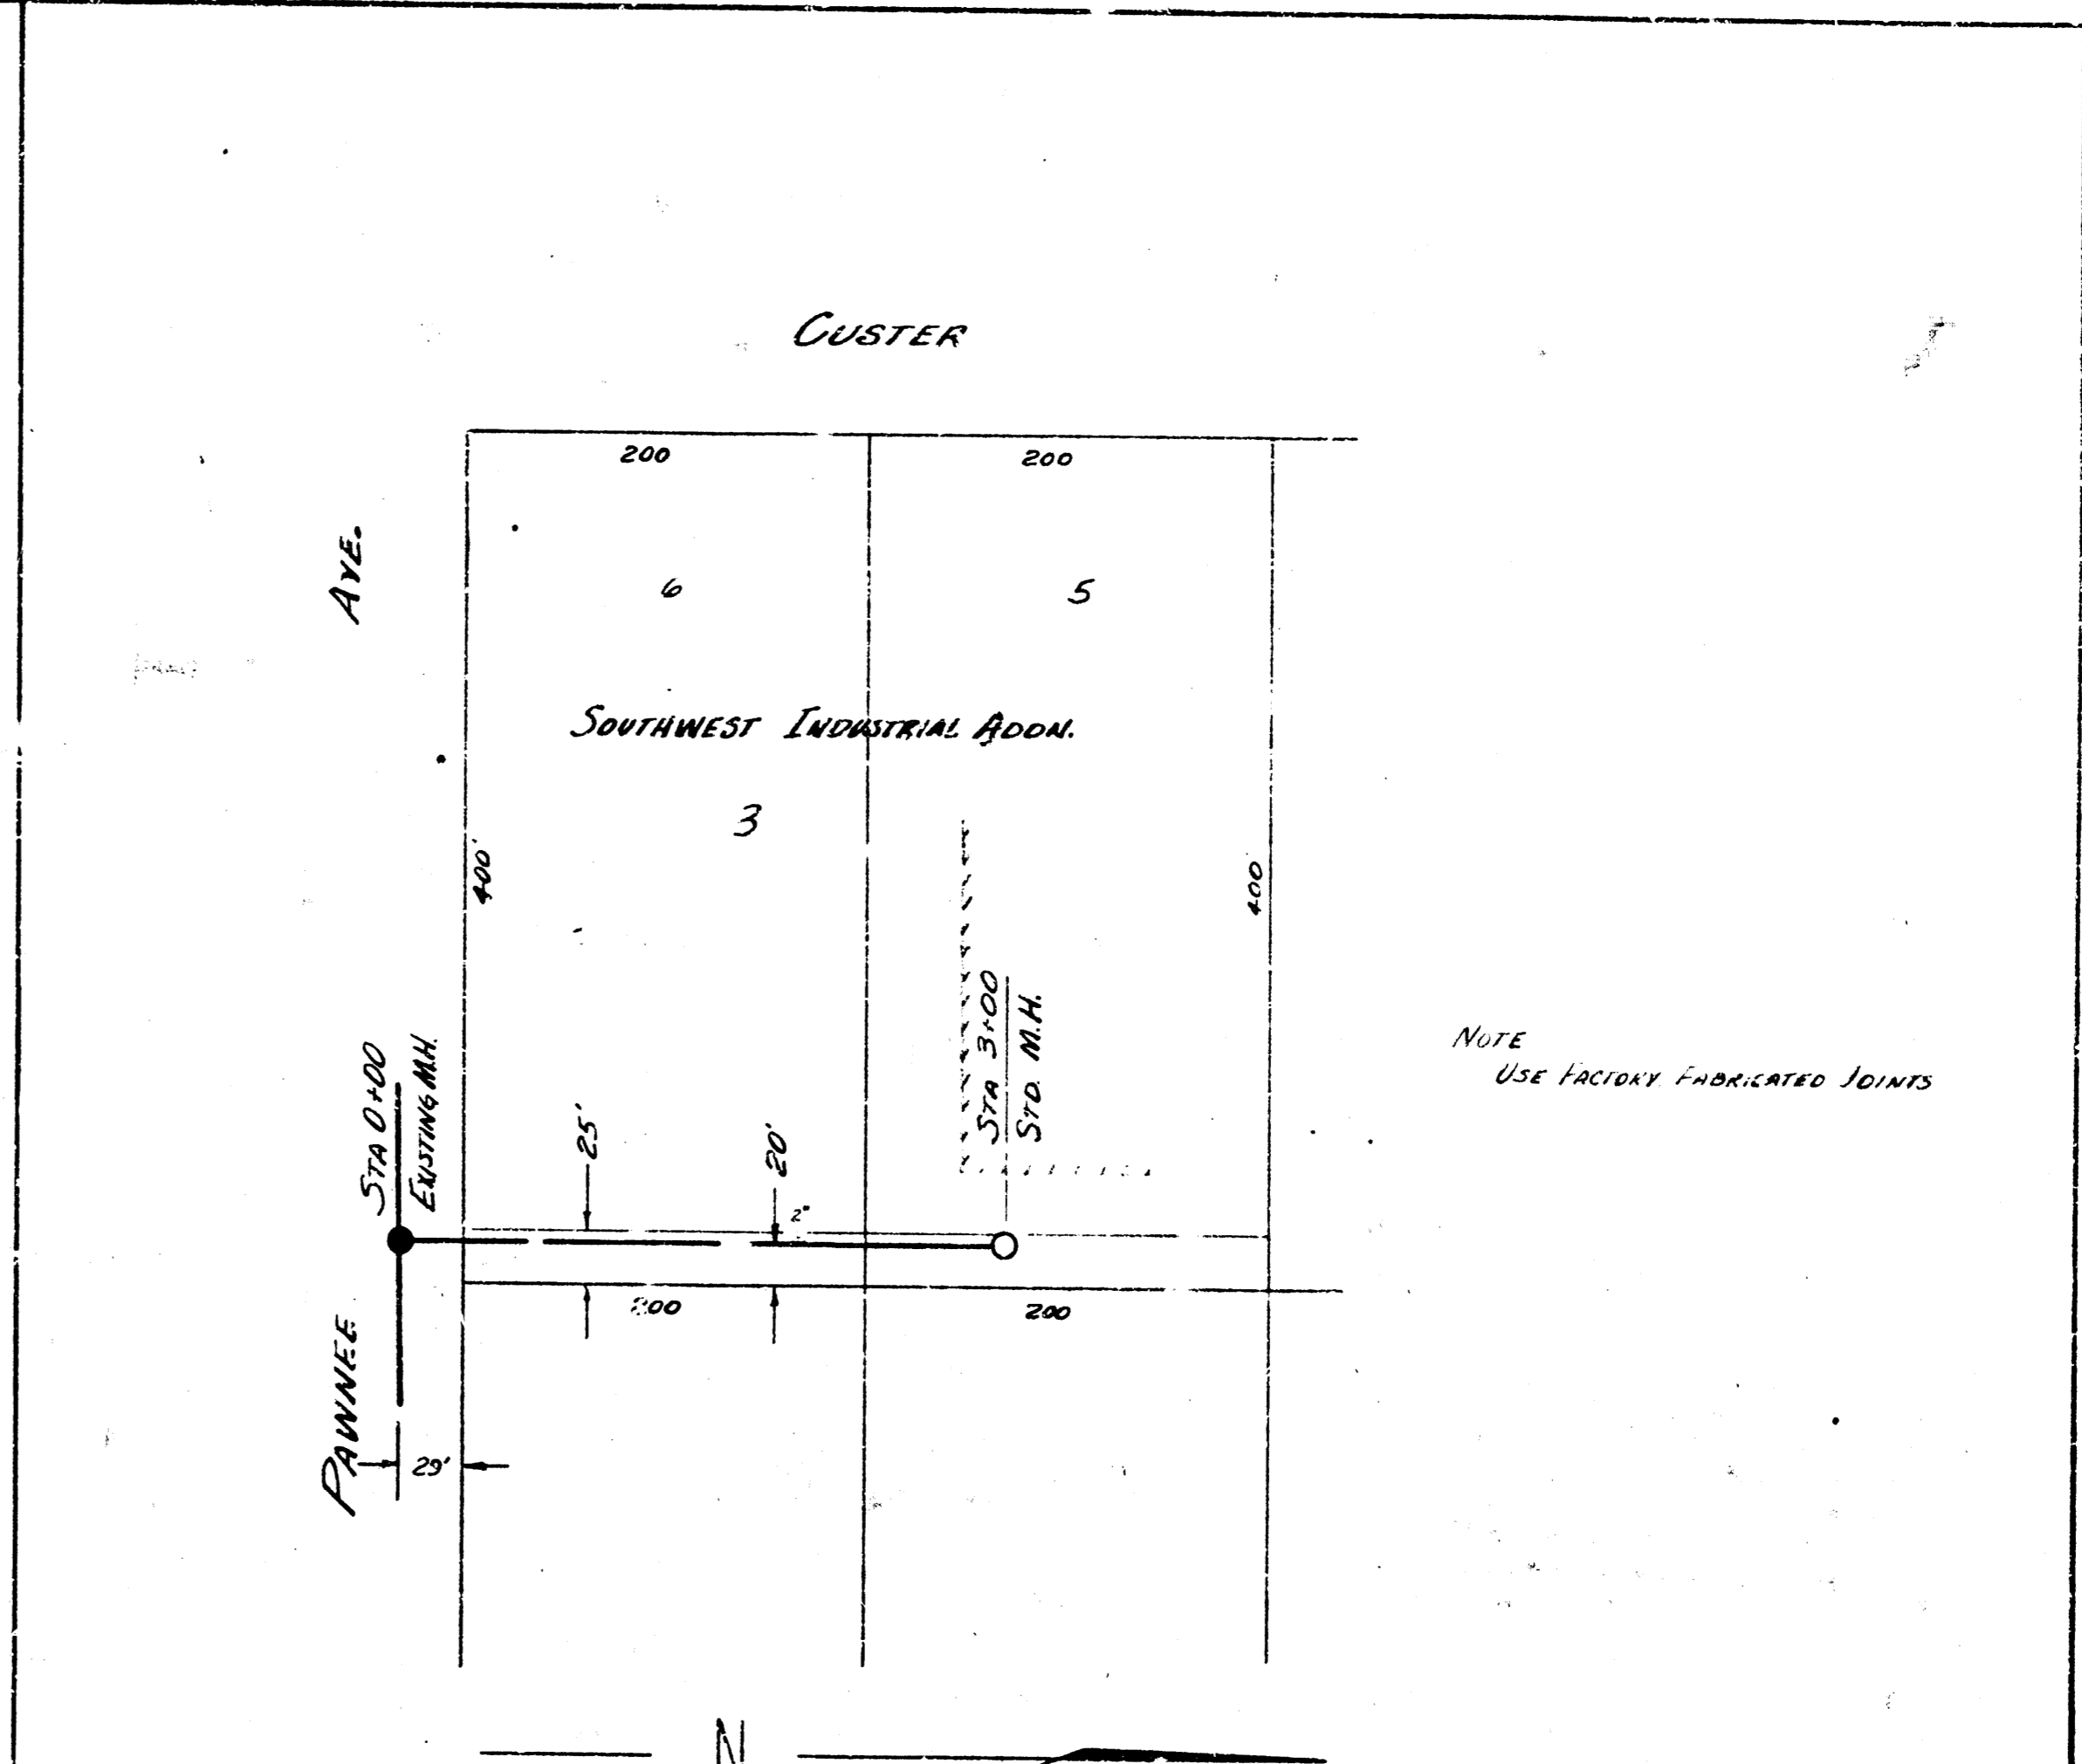

PLAN SCALE 1"=80' PROFILE SCALE 1"=40' HORIZONTAL 1"=4' VERTICAL

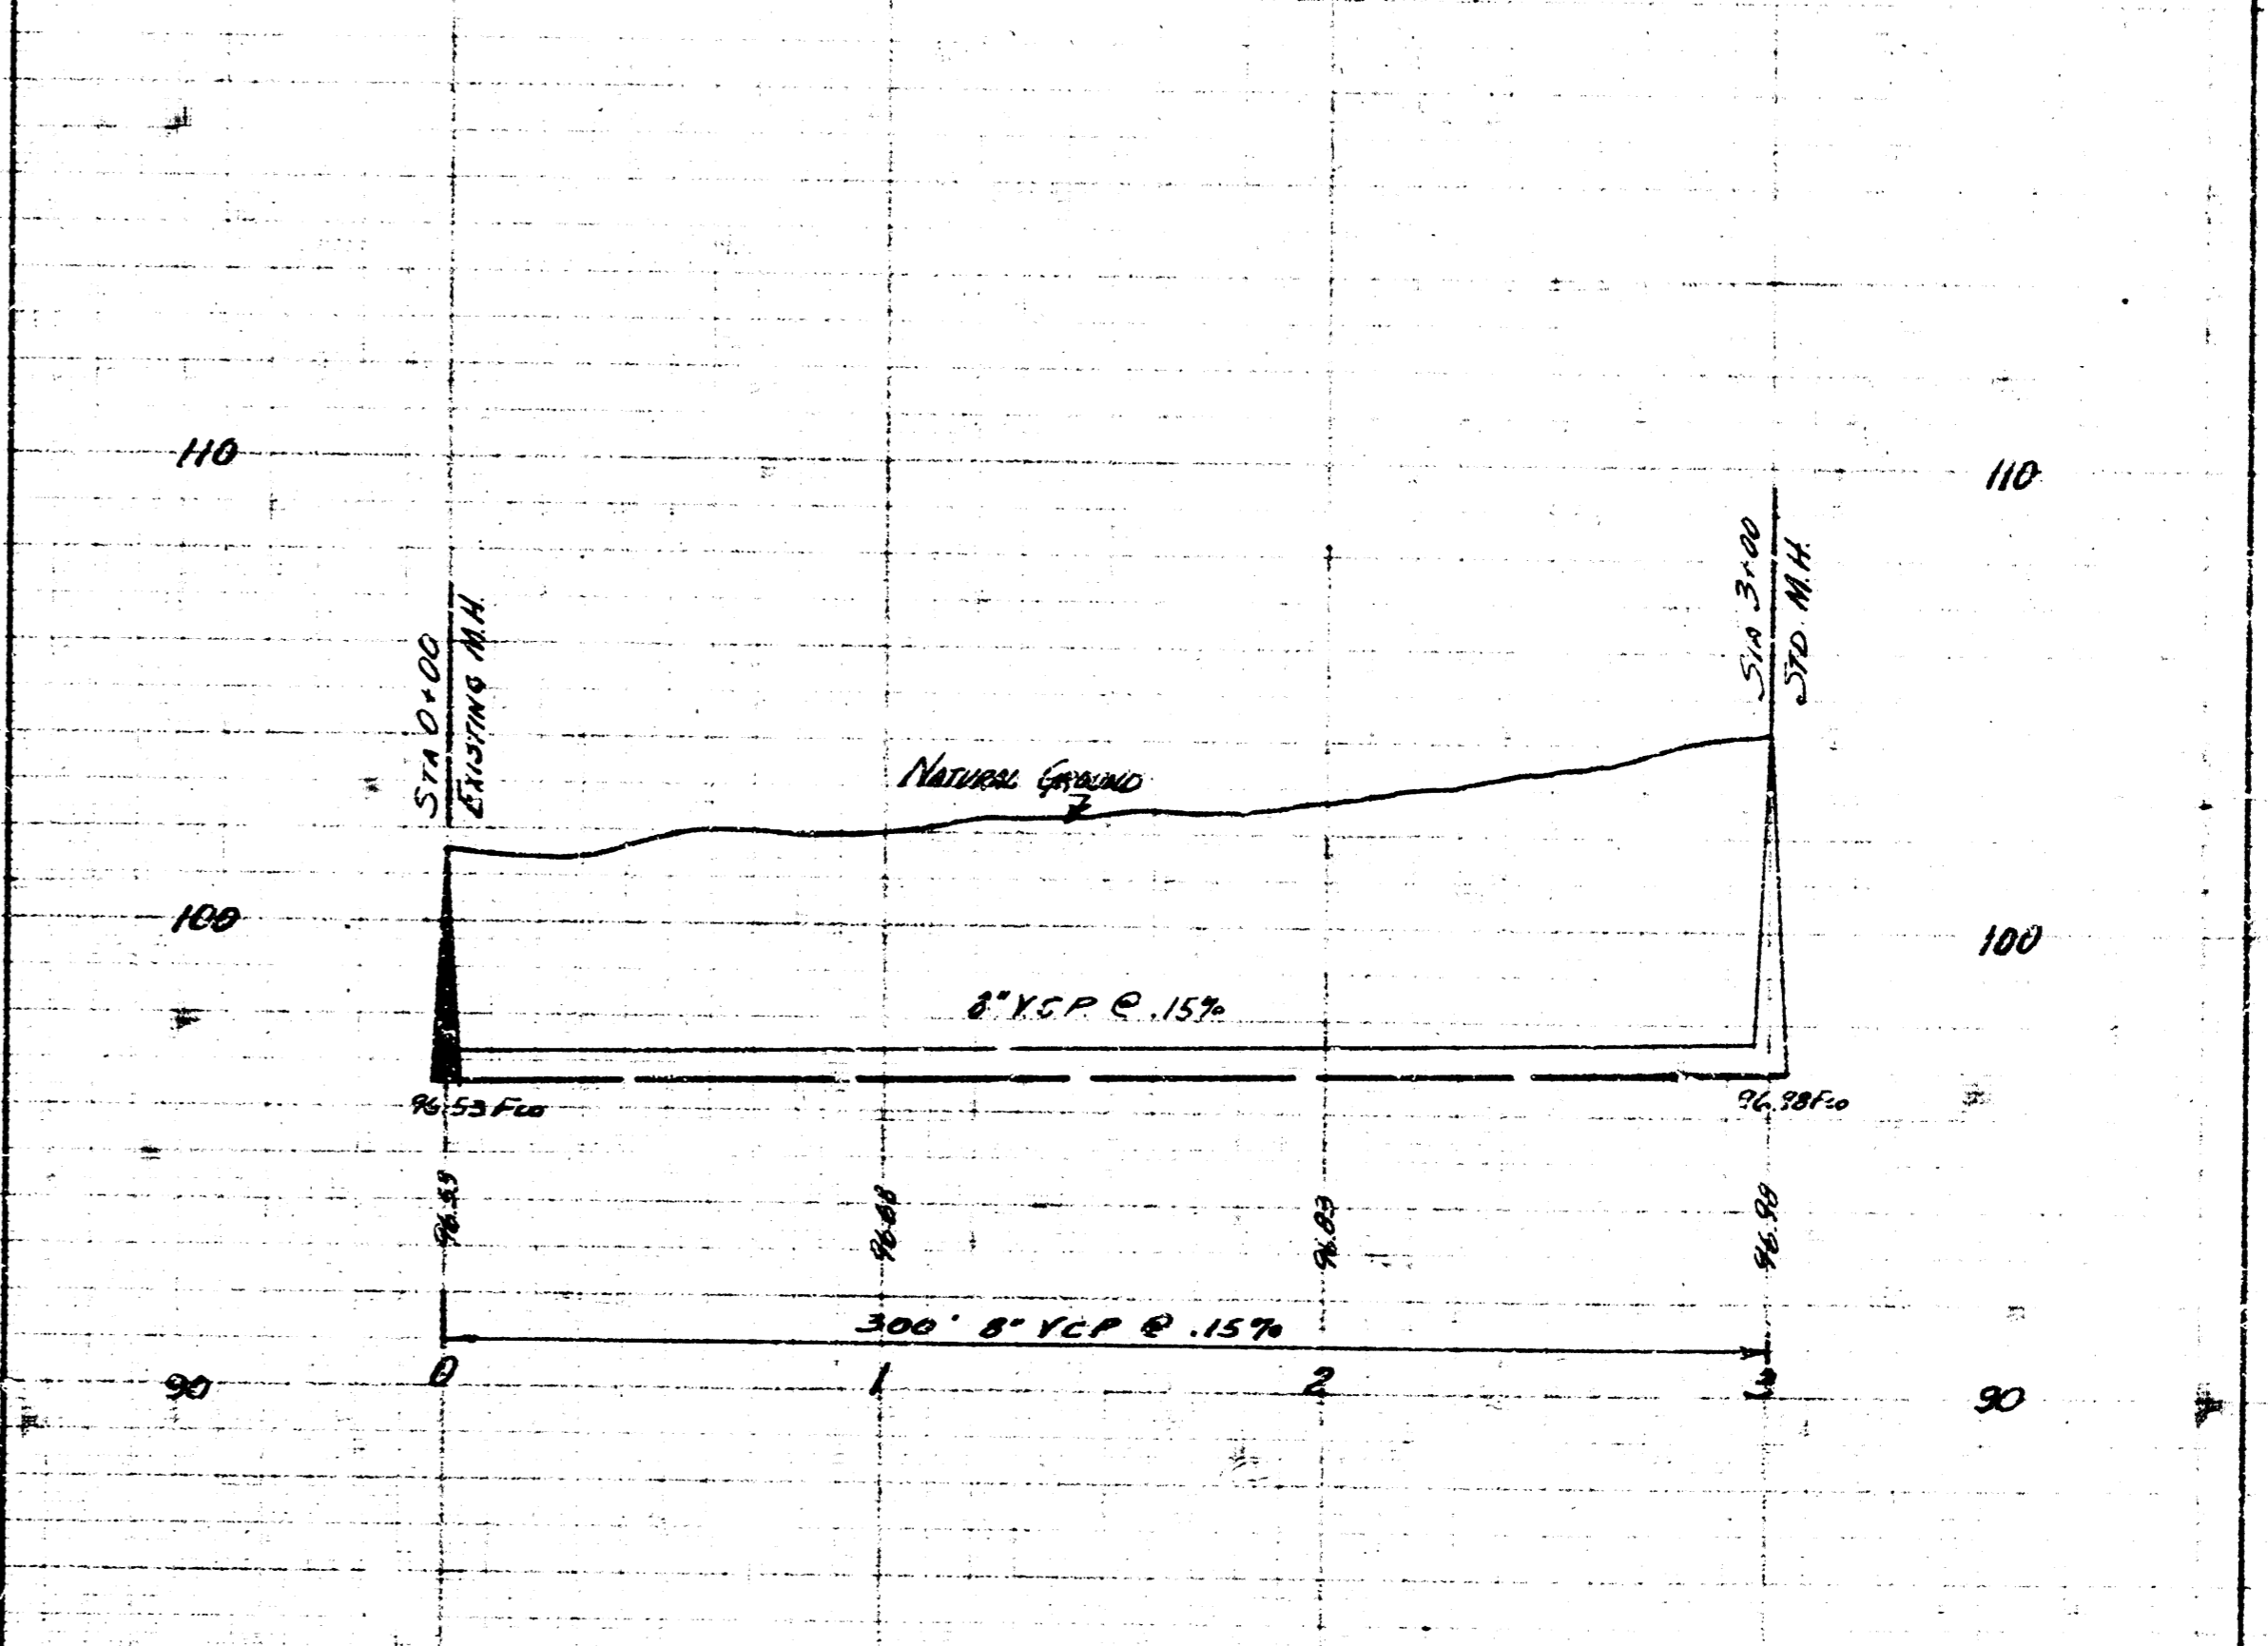

LAT. 3 SUB. 16 S. 2. 22
 CITY OF WICHITA, KANSAS
 B.E. SMITH CITY ENGINEER
 OCT. 1961 PRIVATE CONTRACT