
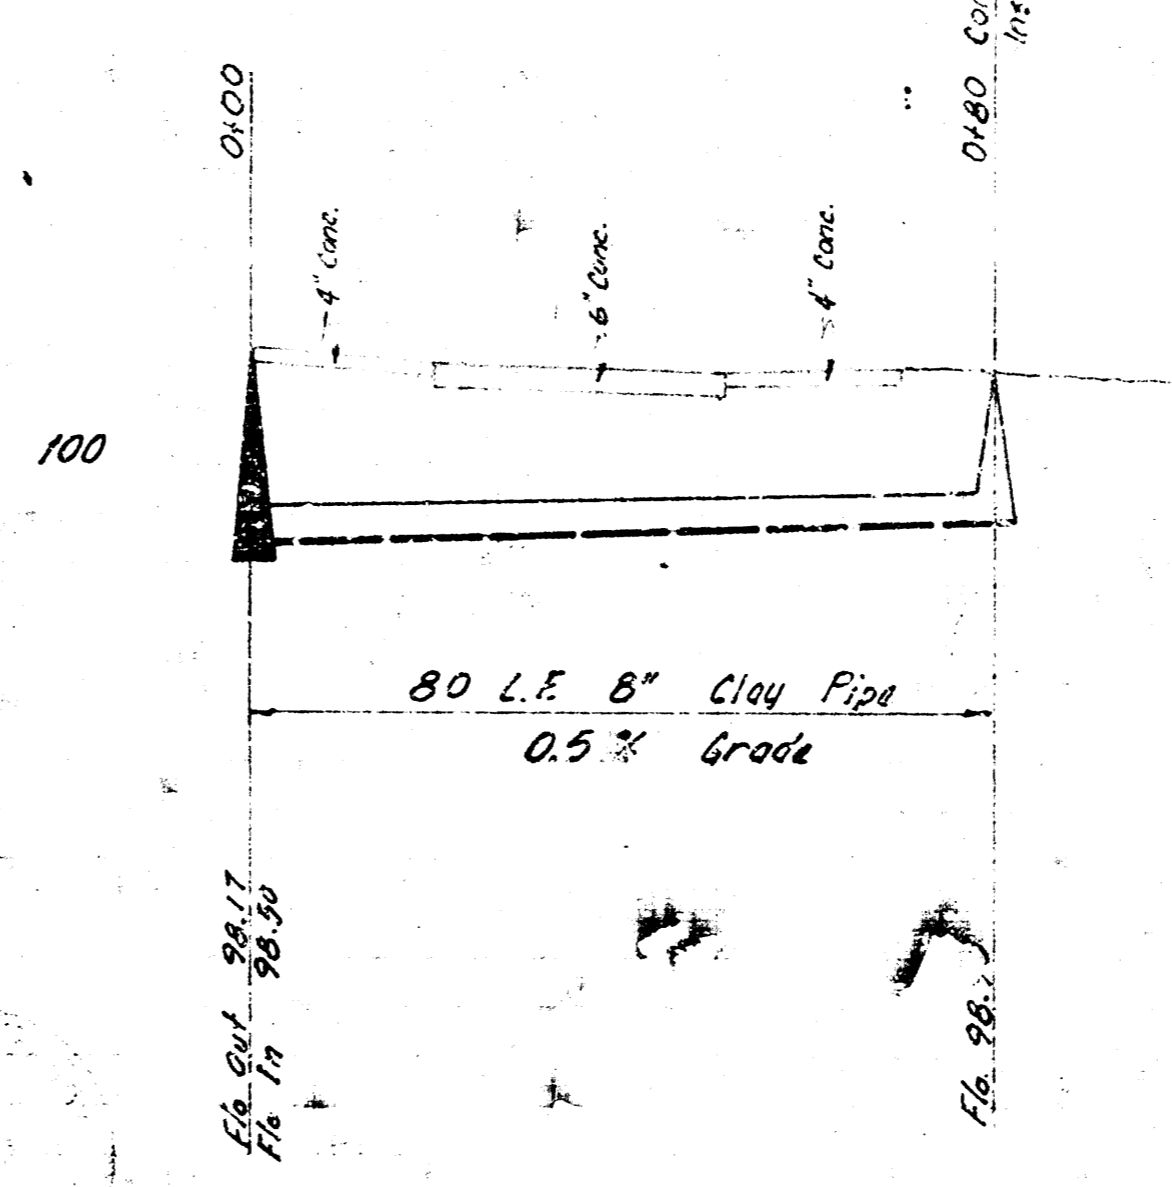
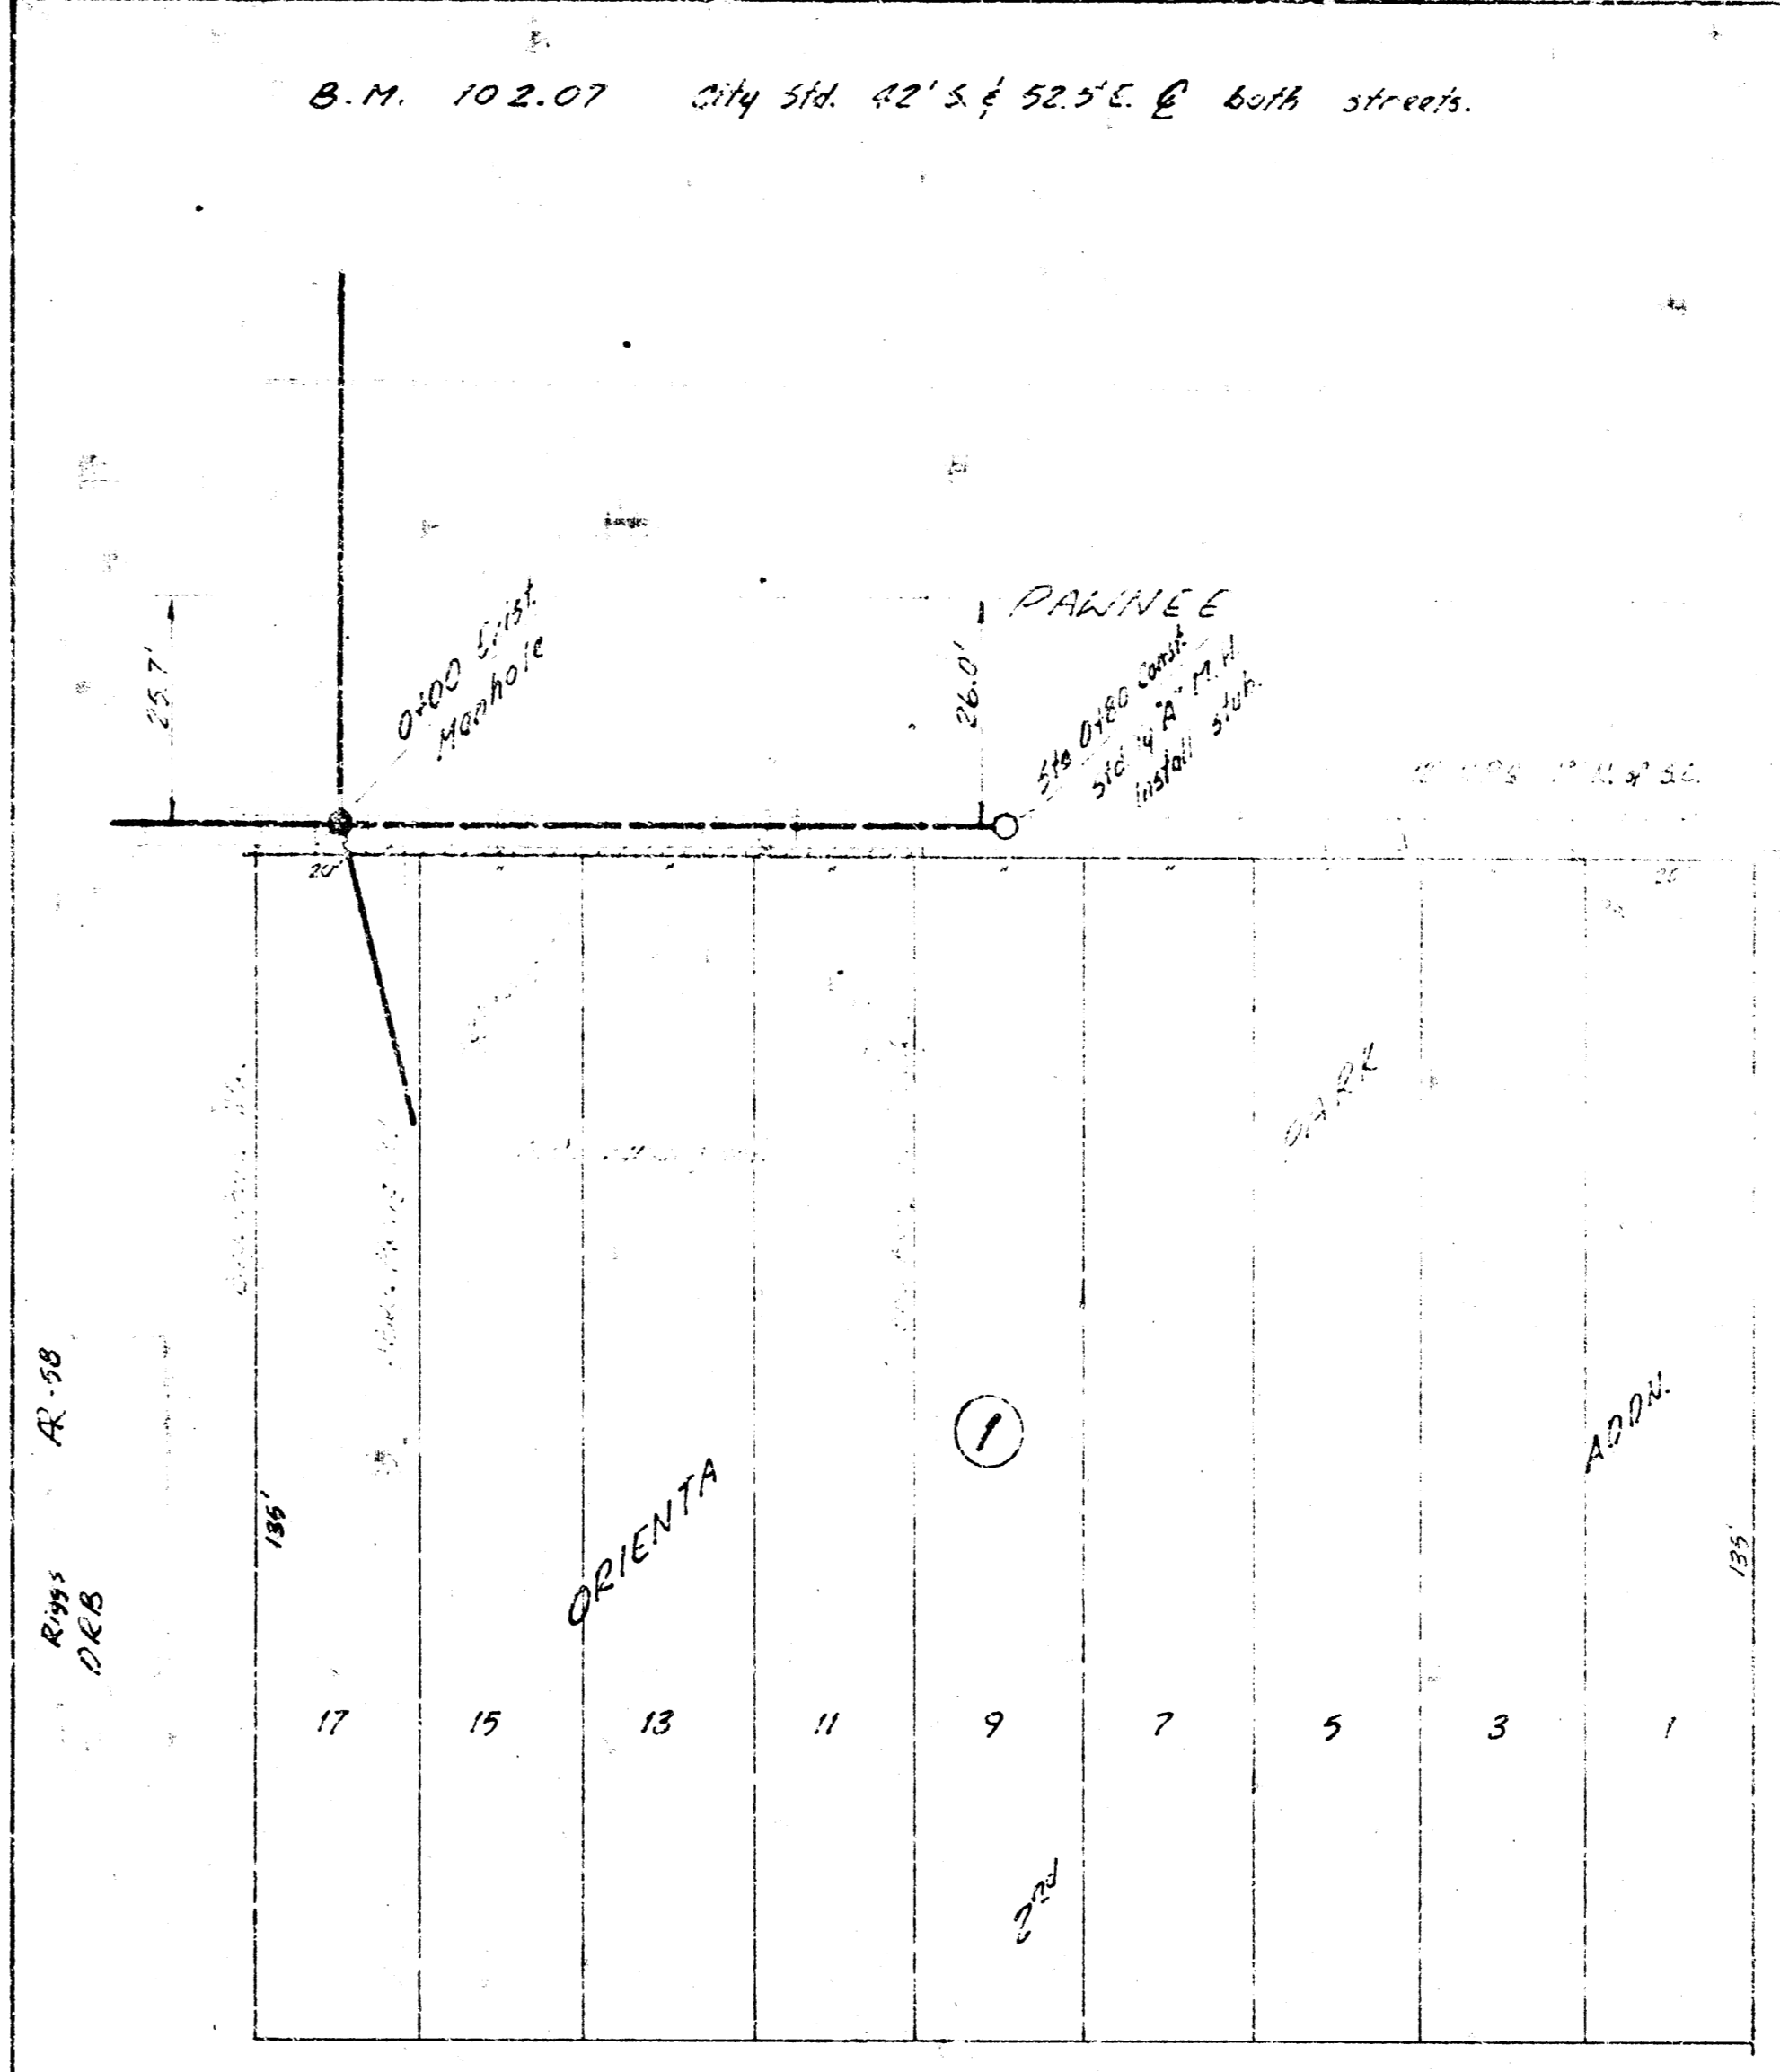


Note to Contractor:
 Contractor to excavate existing sewer at Sta. 0+00 before construction of proposed sewer to allow field engineer to verify grade.

Plan Scale: 1"=40'
 Profile Scale: 1"=4' Horizontal
 1"=4' Vertical

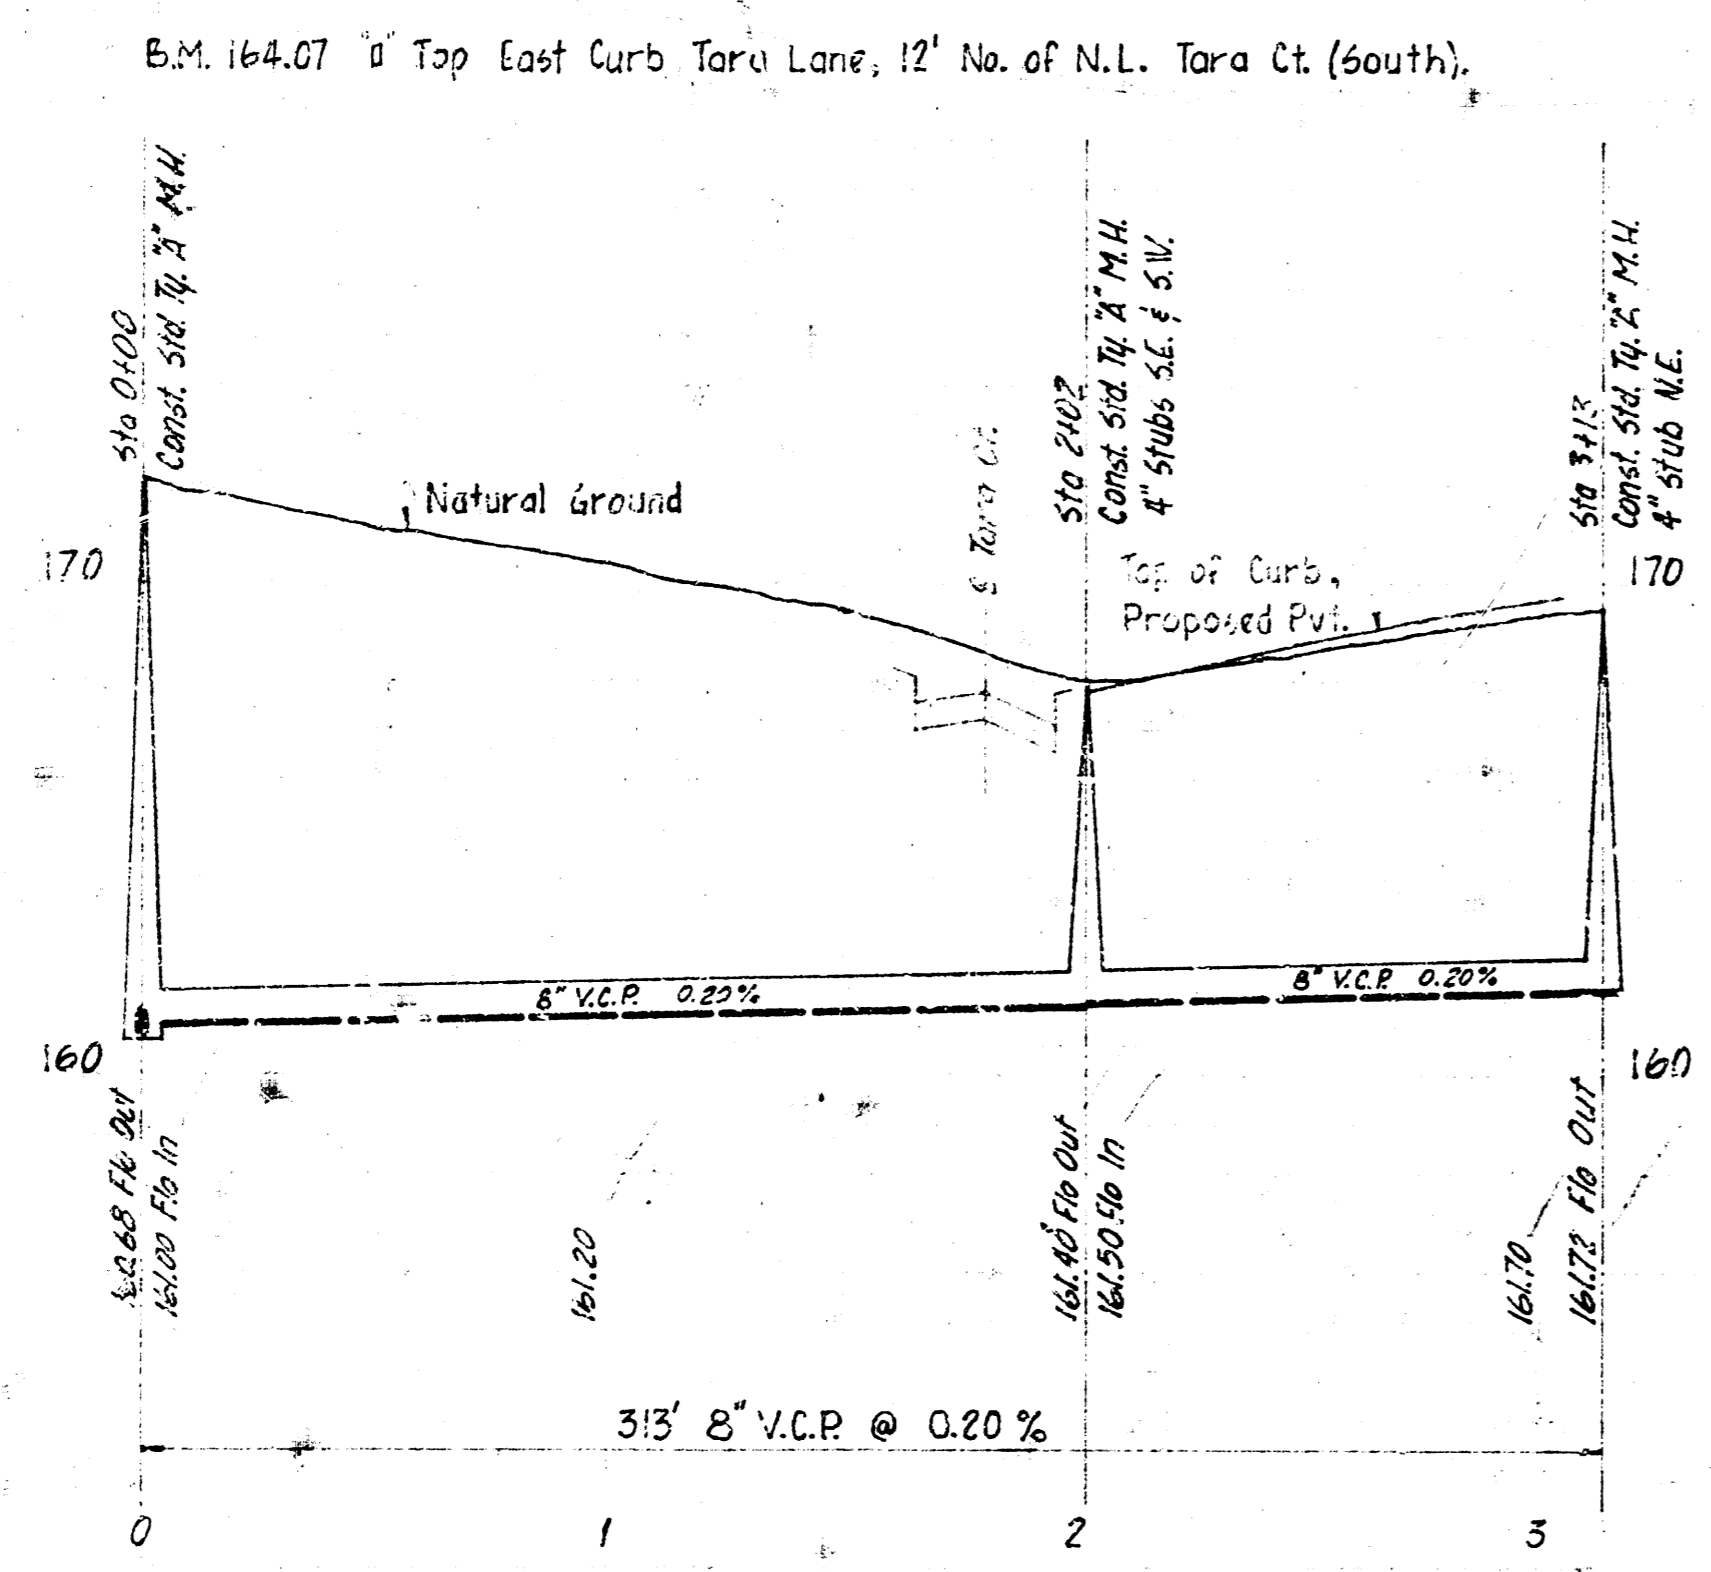

Lat 14 Sub 9 W.I. 5
 City of Wichita, Kansas
 B. E. Smith City Engineer
 Project No. C29-23 Date: Sept. 1969

PRIVATE EXT. to LAT. 2, SM 16, 65 No. 22
 ON THE S.W. COR. MERIDIAN & PAWNEE
 CITY OF WICHITA, KANSAS.
 B. E. SMITH CITY ENGINEER
 1969 PRIVATE PROJECT