



Scale: Plan 1" = 40'
 Profile 1" = 40' Horiz.
 1" = 5' Vert.

B.M. 156.55 NW Corner of conc. walk @
 N. face of building on S.E. corner
 of Harry & Broadmoor.

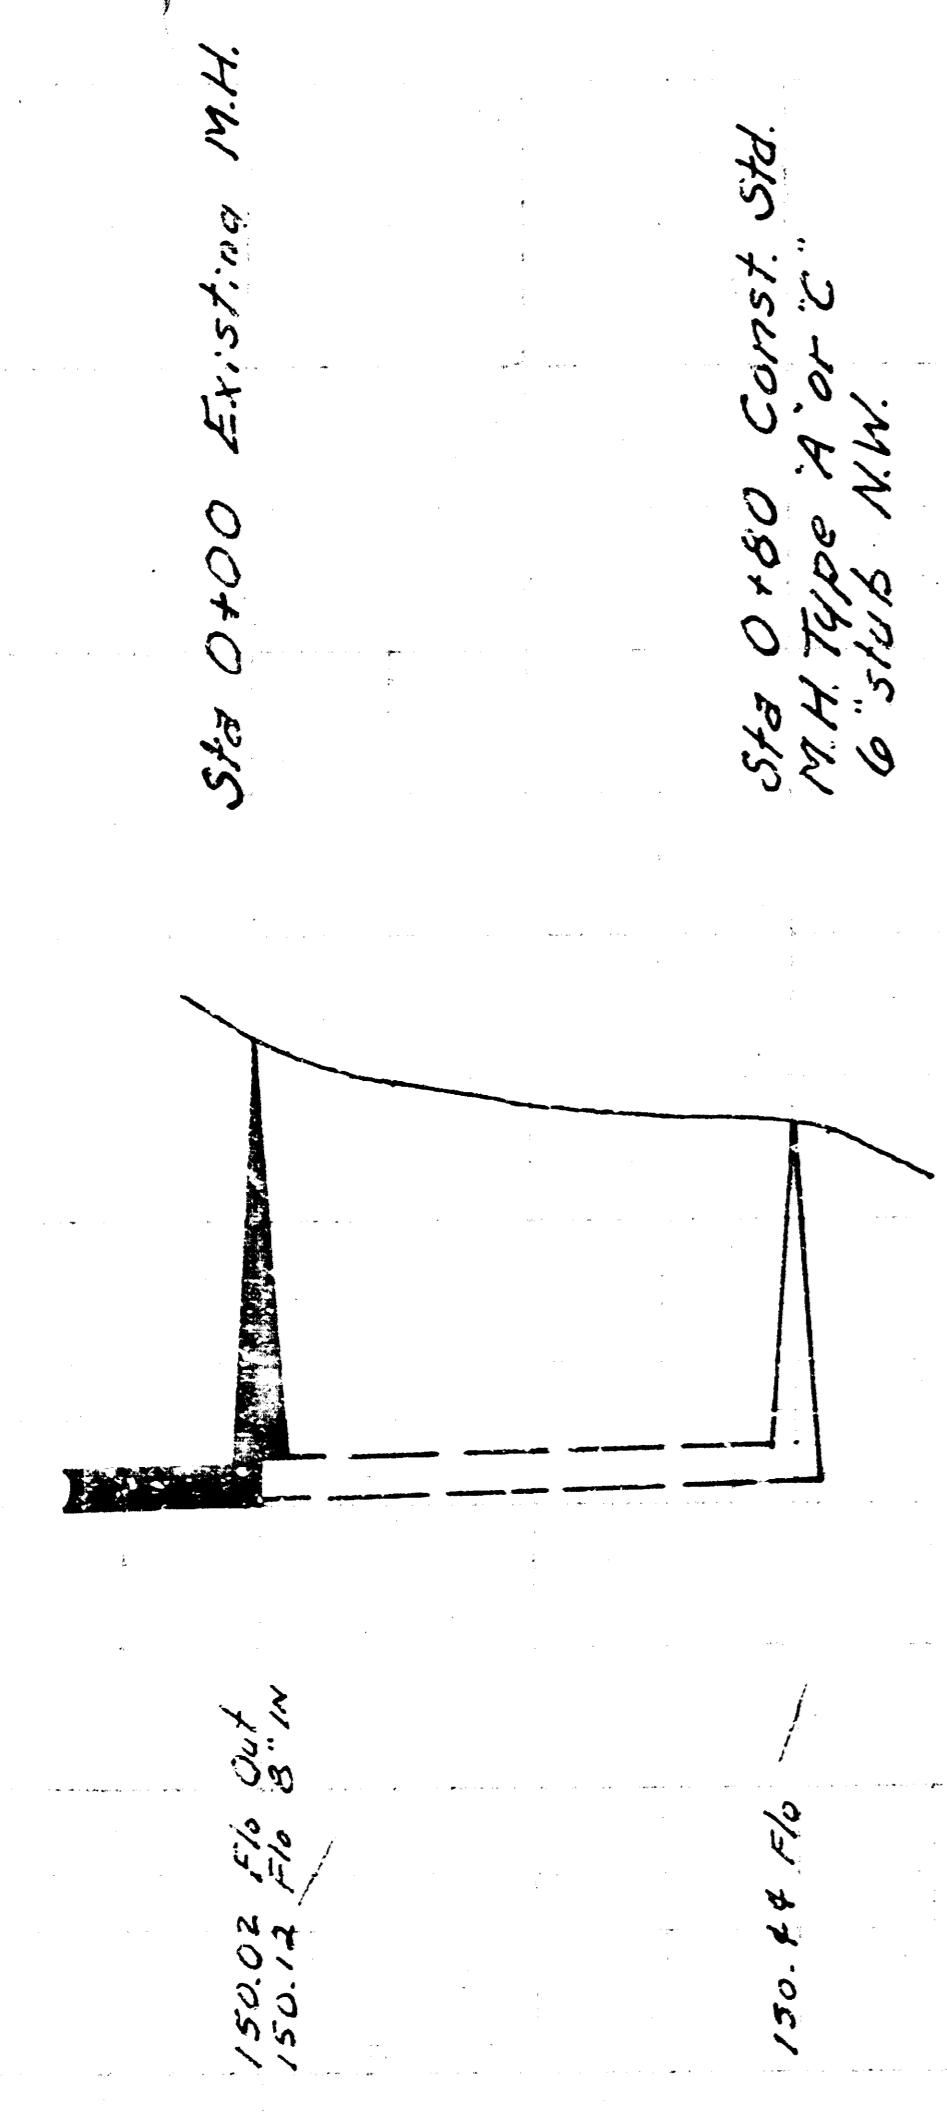

160
 155
 150
 145

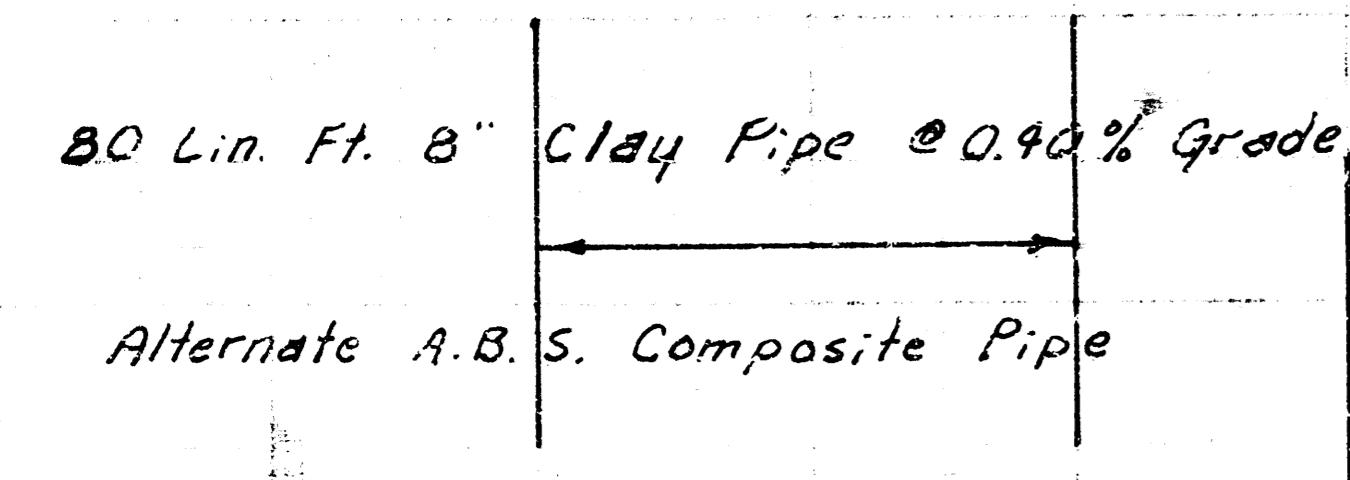

LAT 14, MAIN 16, WAR INDUSTRIES
 CITY OF WICHITA, KANSAS
 R. W. LINN — CITY ENGINEER
 March, 1978 PROJECT NO. DBKL577078

