
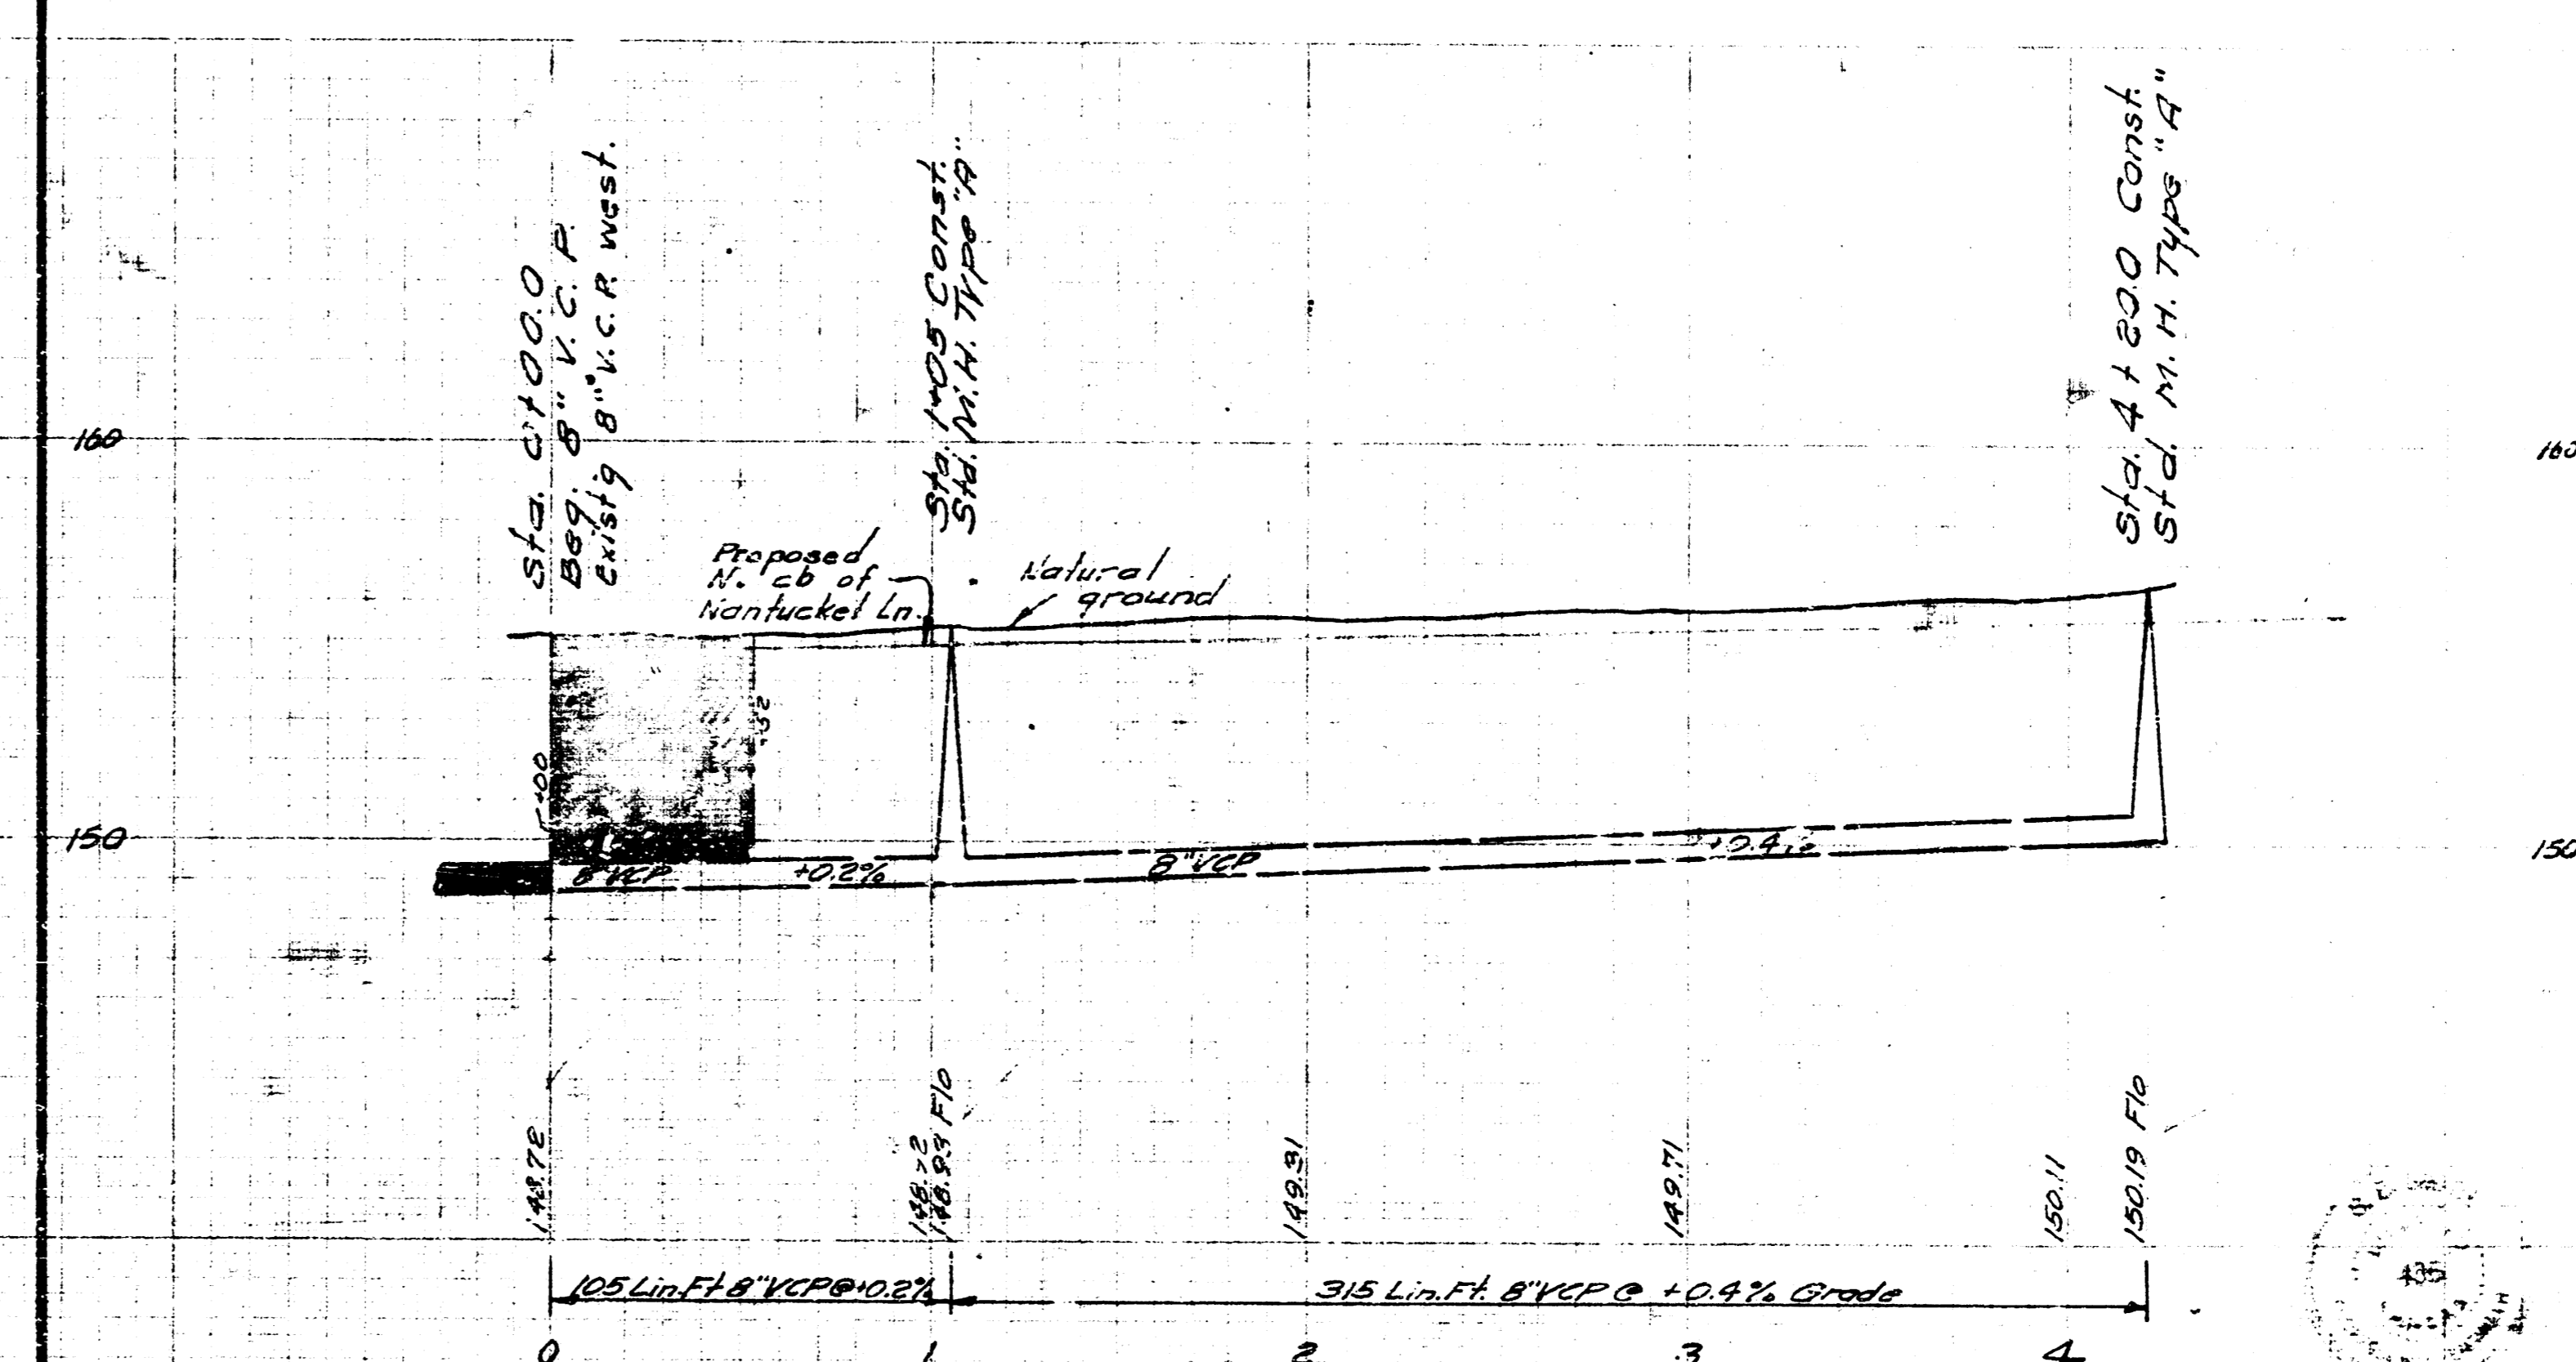


LAT. 24, WESTLINK SEWER
CITY OF WICHITA, KANSAS
B. E. SMITH CITY ENGINEER
SEPT. 1967 PROJECT NO. C27-24

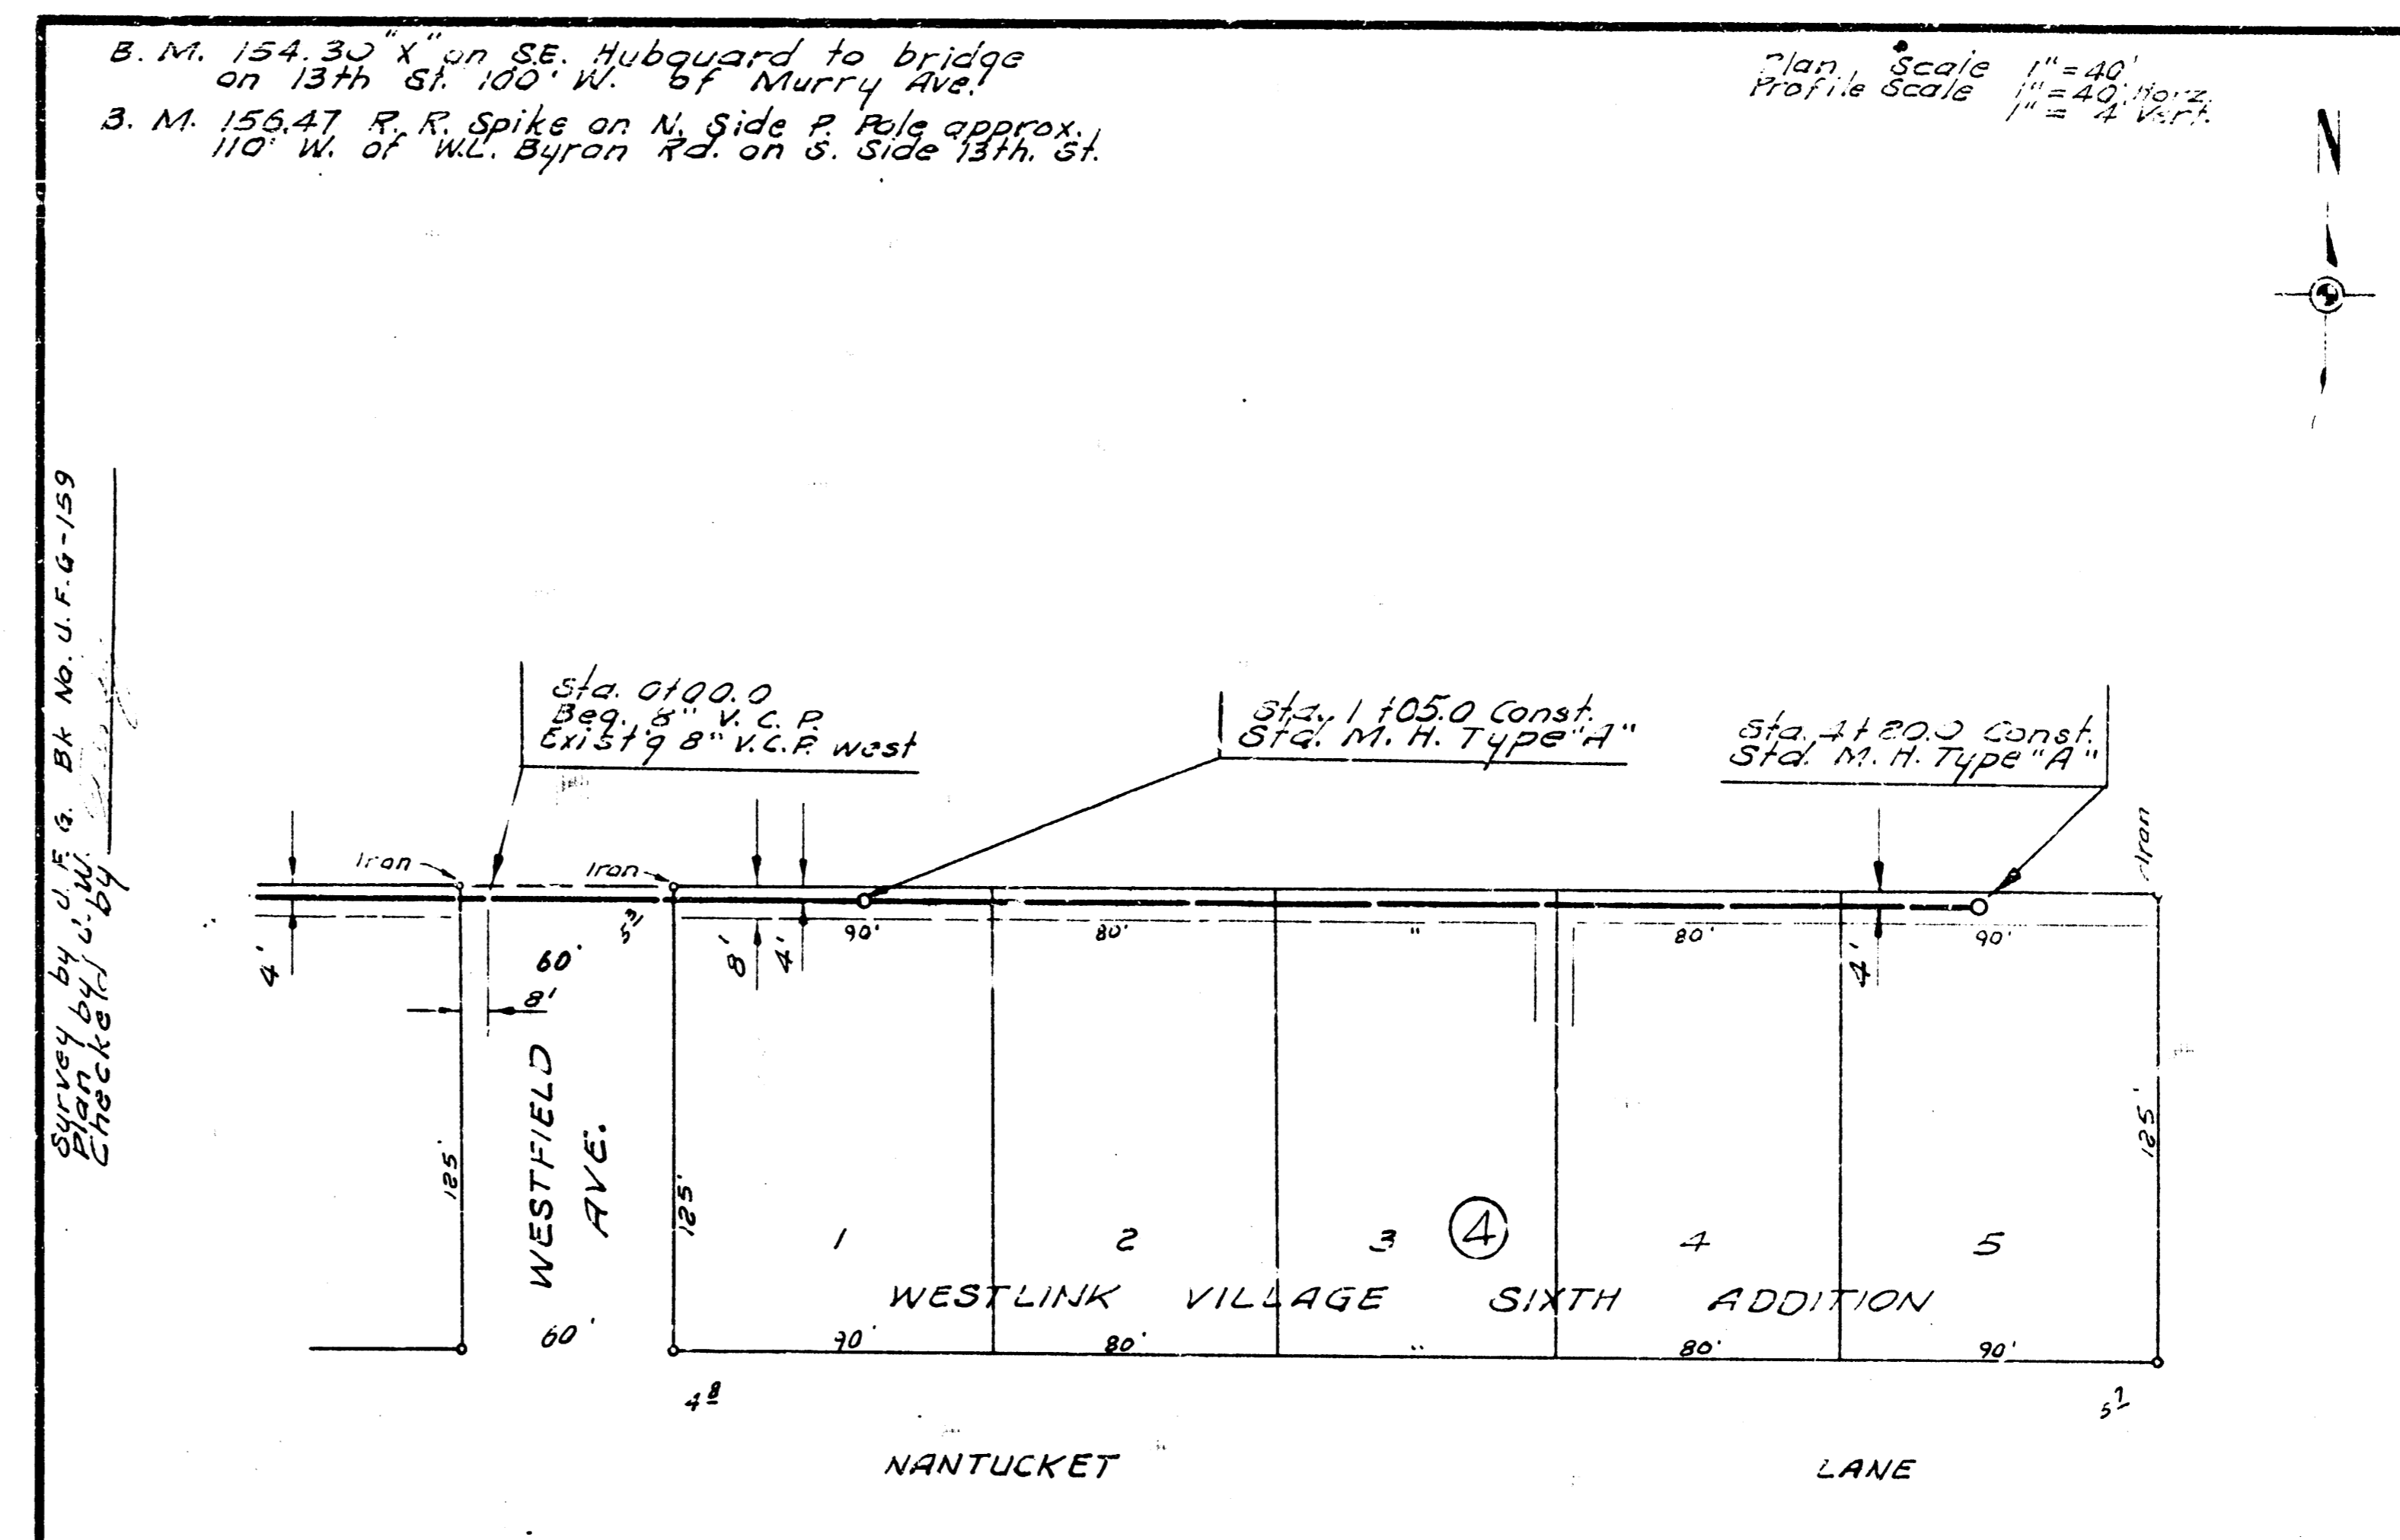

LAT. 25, WESTLINK SEWER
CITY OF WICHITA, KANSAS
B. E. SMITH CITY ENGINEER
SEPT. 1967 PROJECT NO. C27-25