



B.M. 132.19 City Sta. School Street & Ridge Road, 49.0 W. & 34.0 S. of E. both.
B.M. 130.00 2nd on top N. 1st School Street at E.L. Sandplum.

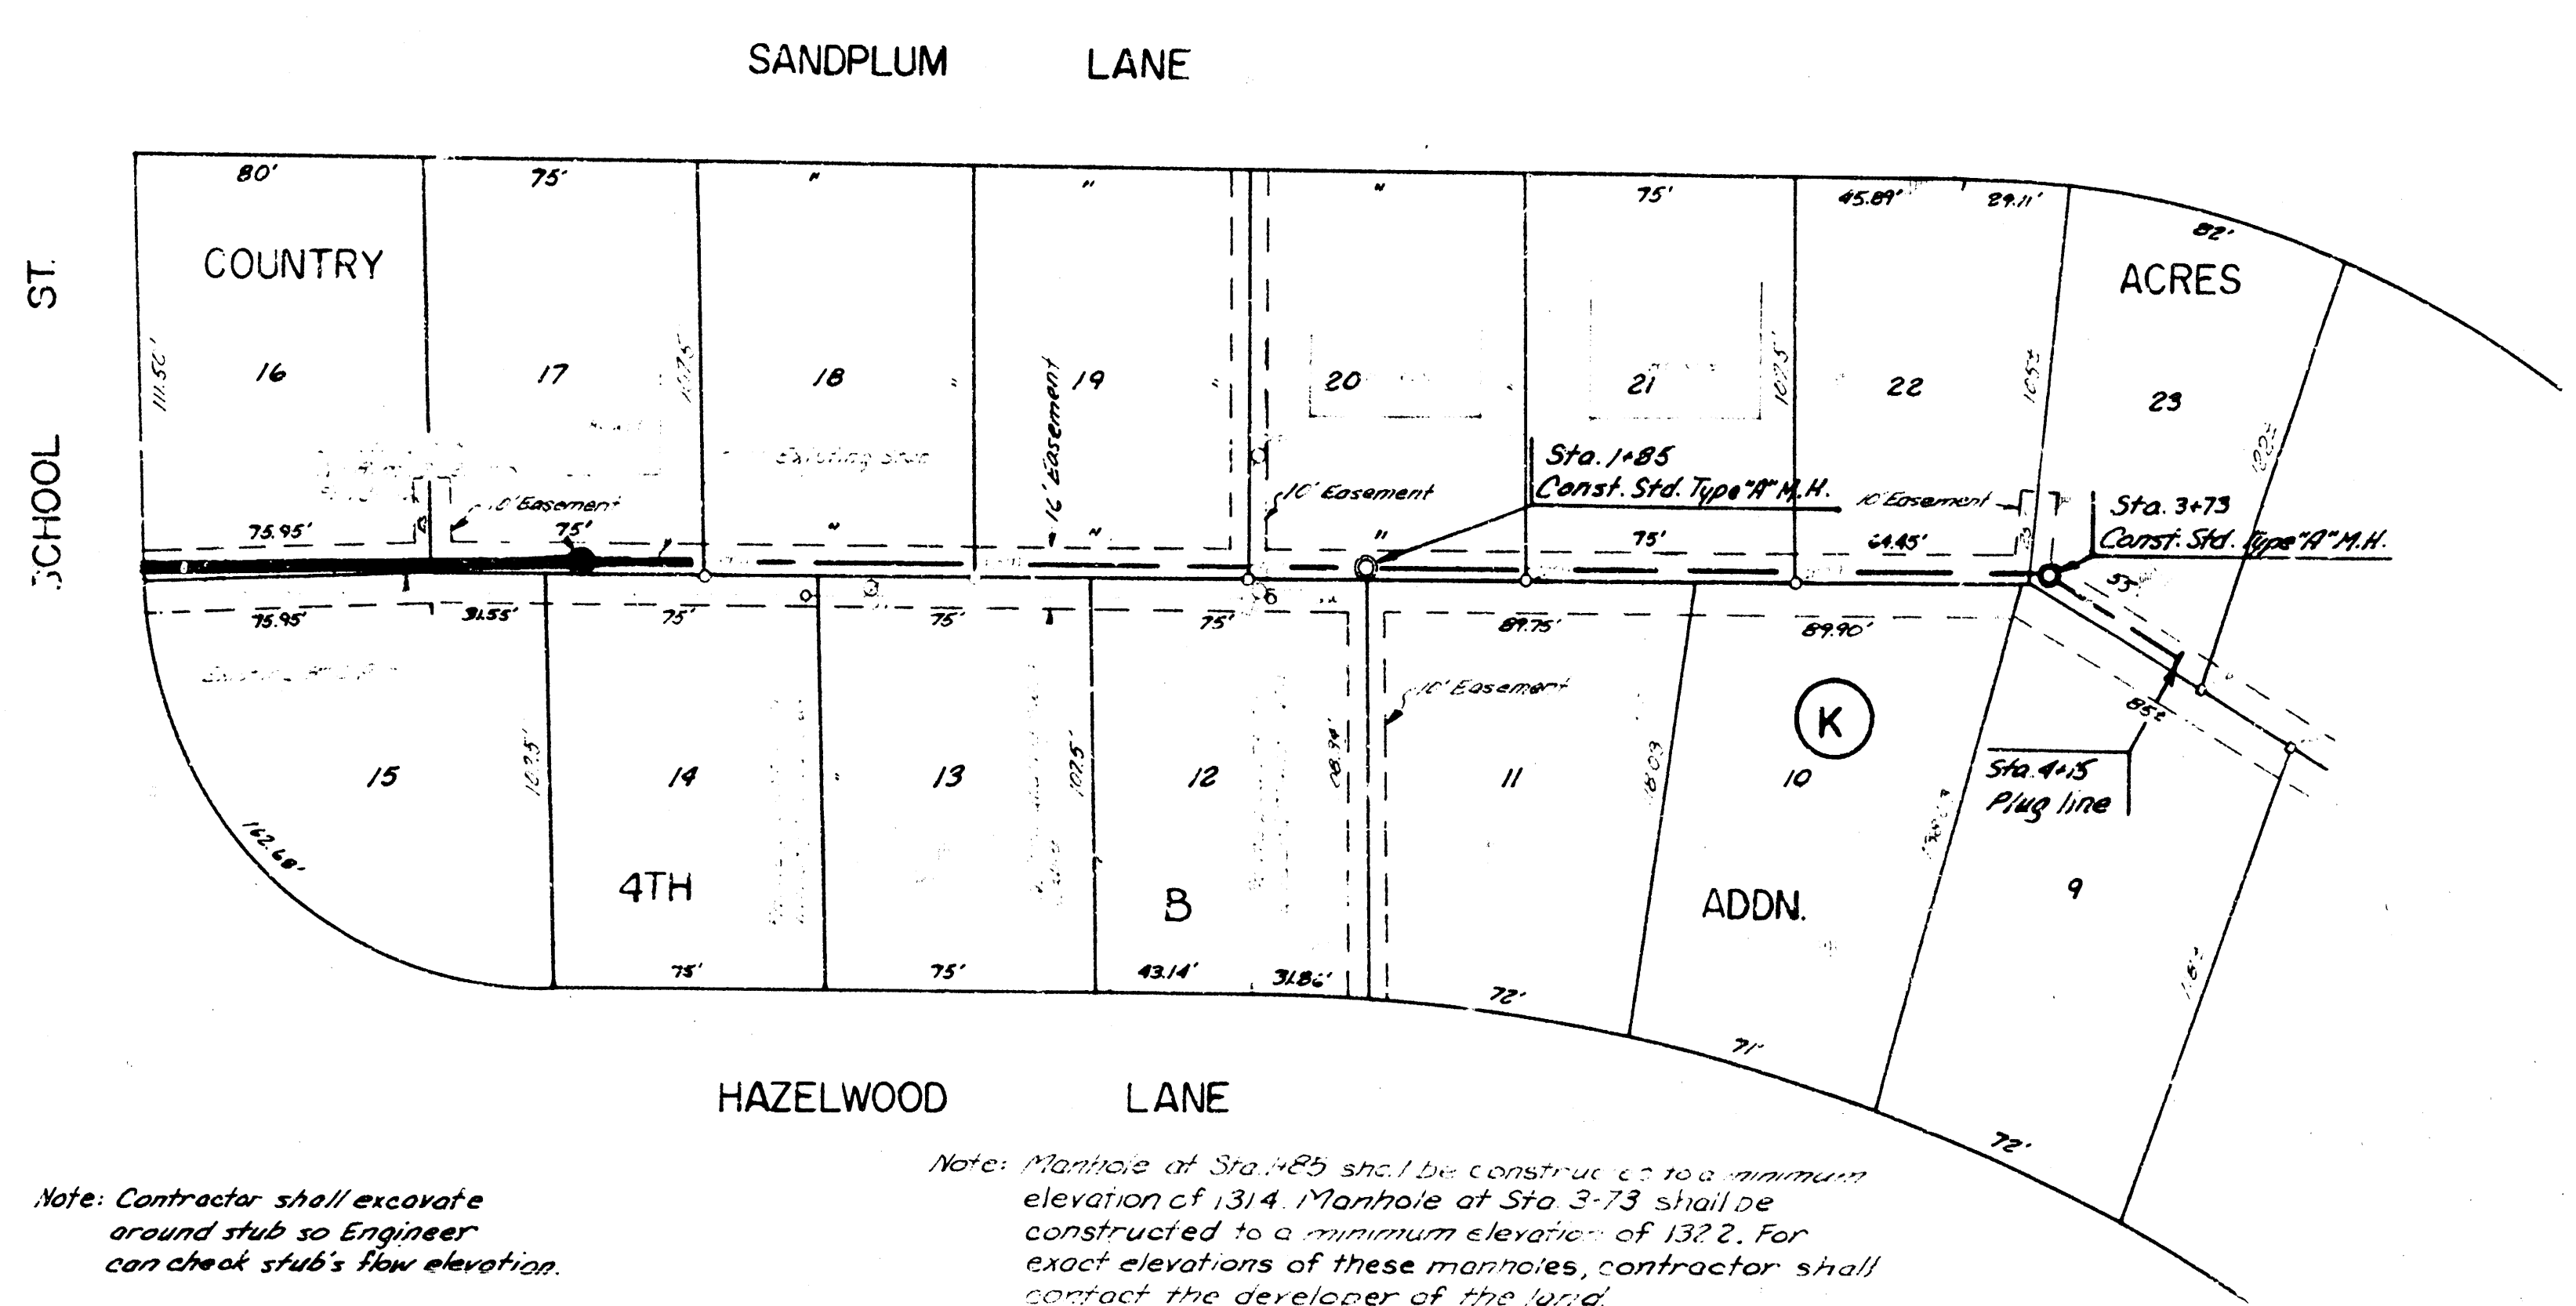

Note: Contractor shall excavate around stub so Engineer can check stub's flow elevation.

Note: Manhole at Sta. 1+85 shall be constructed to a minimum elevation of 131.4. Manhole at Sta. 3+73 shall be constructed to a minimum elevation of 132.2. For exact elevations of these manholes, contractor shall contact the developer of the land.

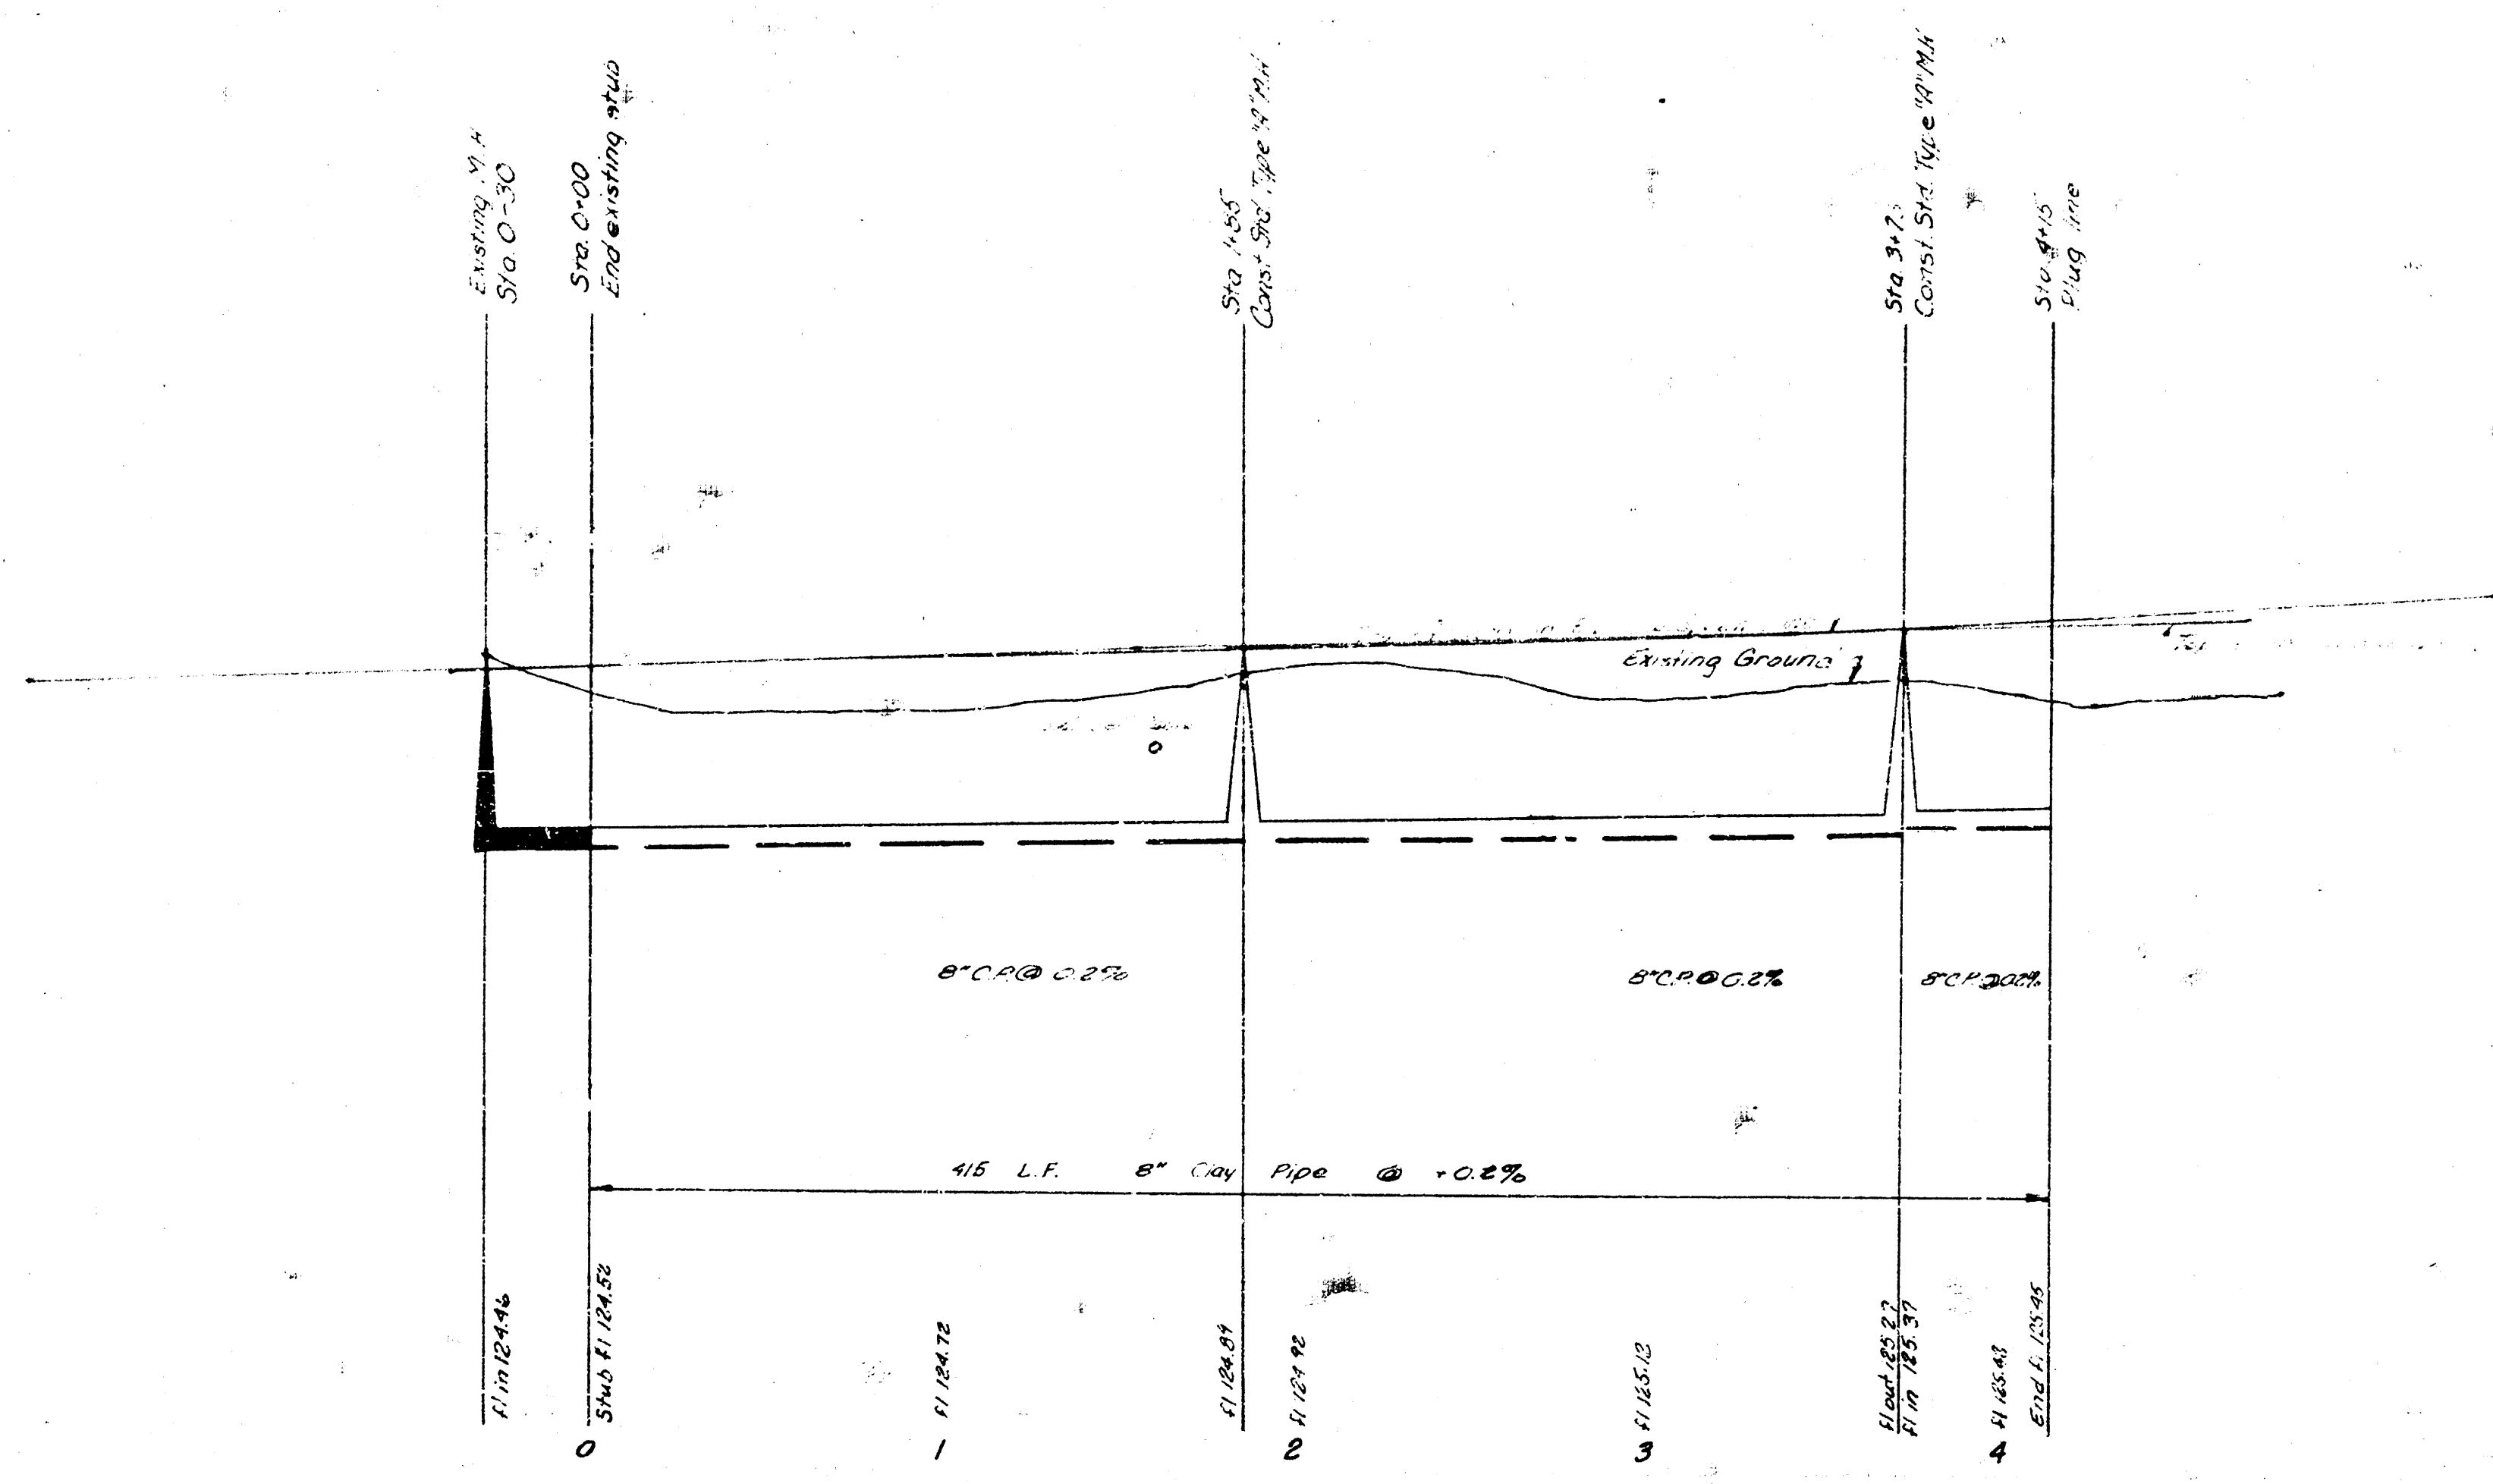

CAUTION
UNDERGROUND
UTILITIES
Please Call 311 or 620-2222 or
See Yellow Book
Telephone for the Location



Plan Scale 1"=40'
Profile Scale 1"=5'

LAT. 54 WESTLINK SEWER
R.W. LINN CITY ENGINEER
CITY OF WICHITA, KS.
PR. NO. DBKL572026 DATE 7-72