

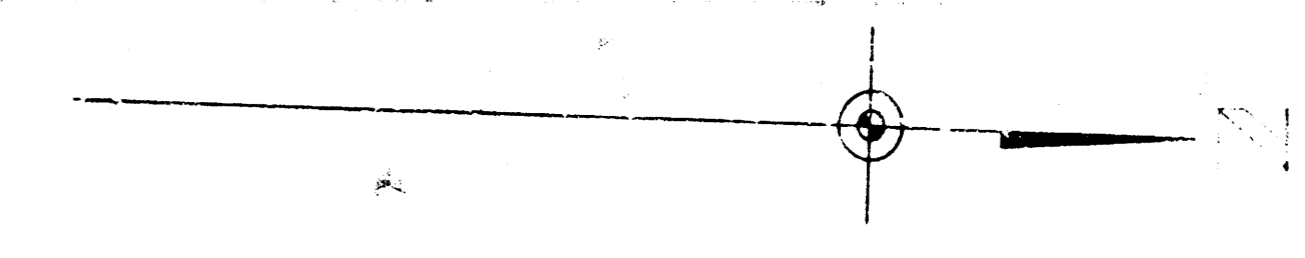
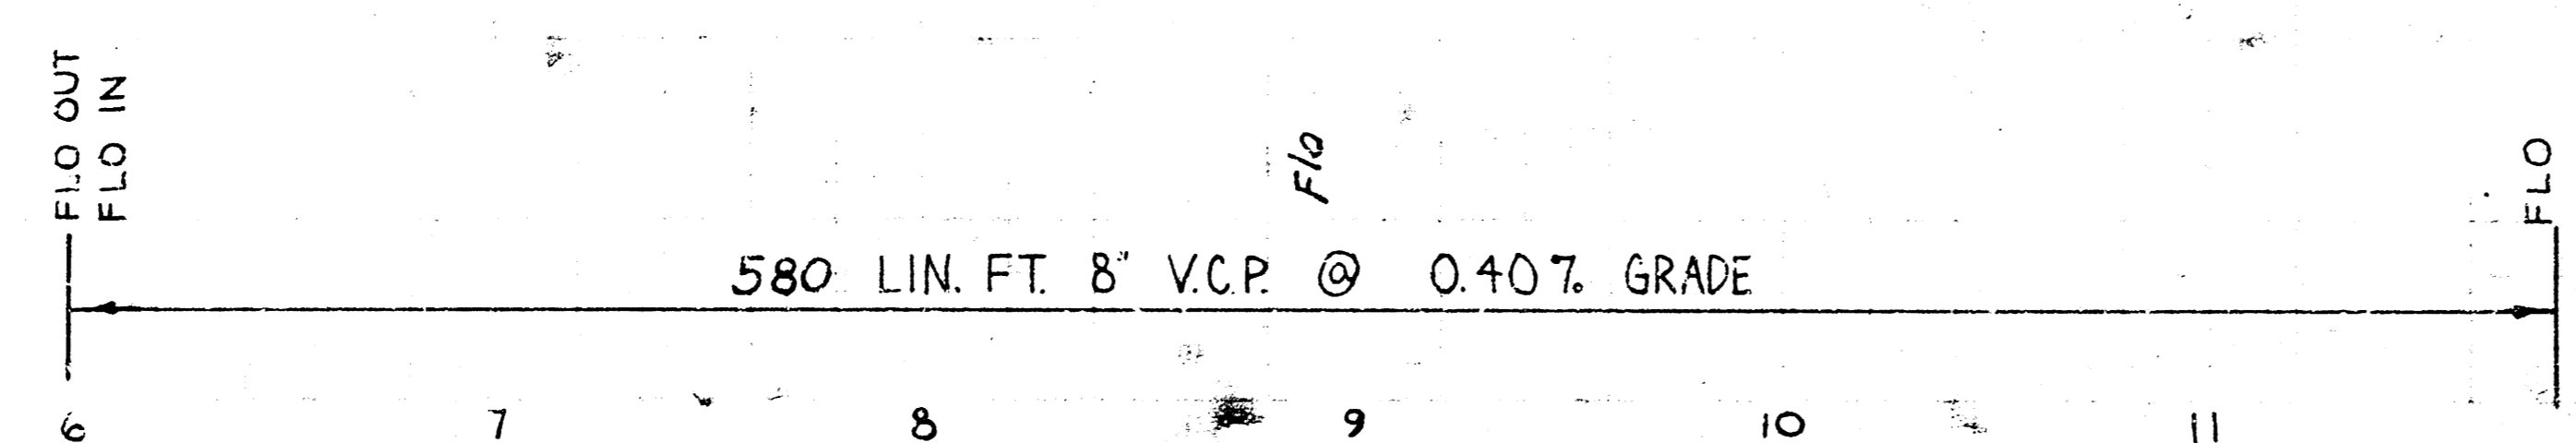


LAT. 6, MAIN 3, WESTLINK SEWER
 CITY OF WICHITA, KANSAS
 R.W. LINN CITY ENGINEER
 DATE: PROJ. NO. DBKL574030

B.M. = 158.97 N.E. COR. CONC. PORCH, H.C. # 9125 THURMAN

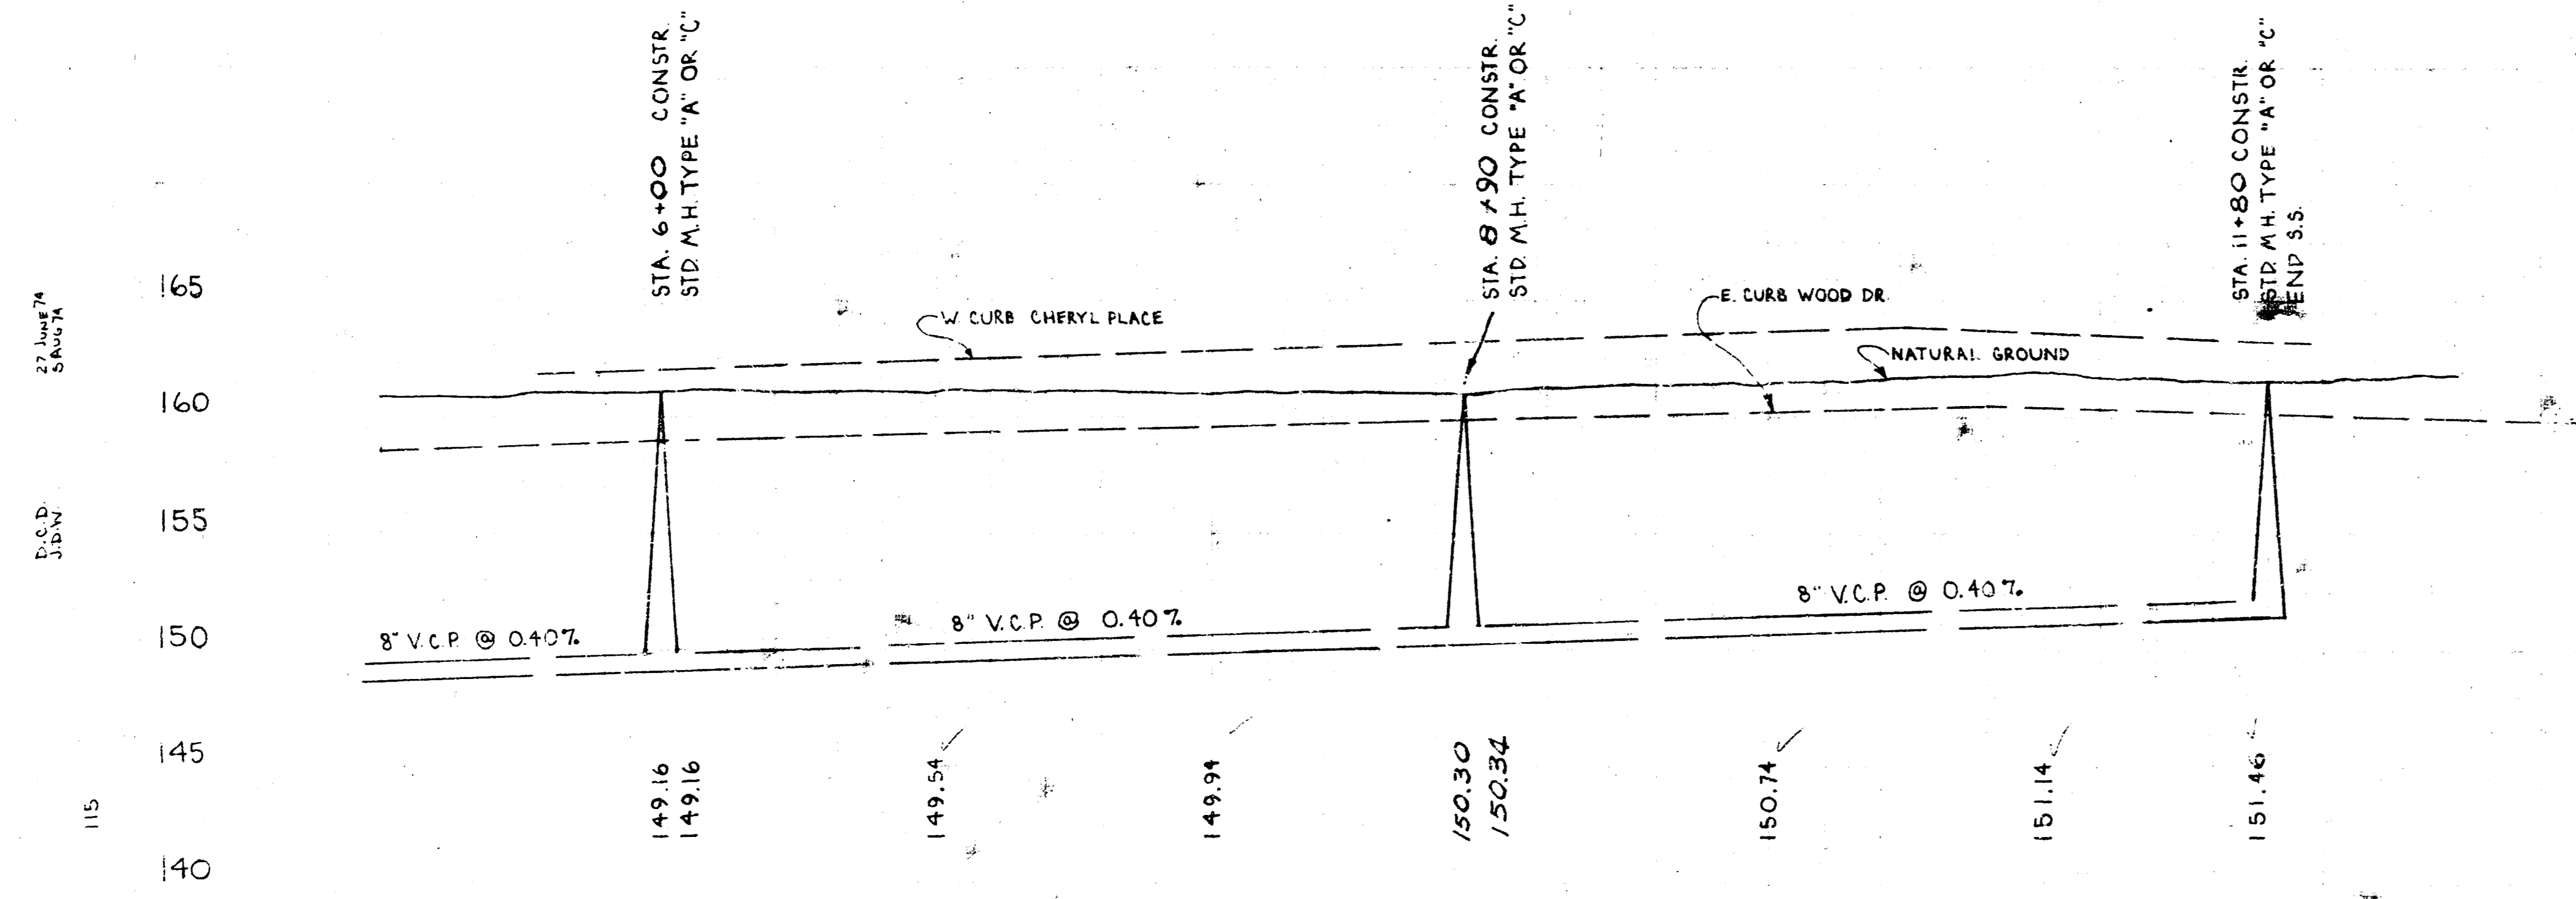

PLAN SCALE 1" = 40'
 PROFILE SCALE 1" = 40' HOR.
 1" = 5' VERT.

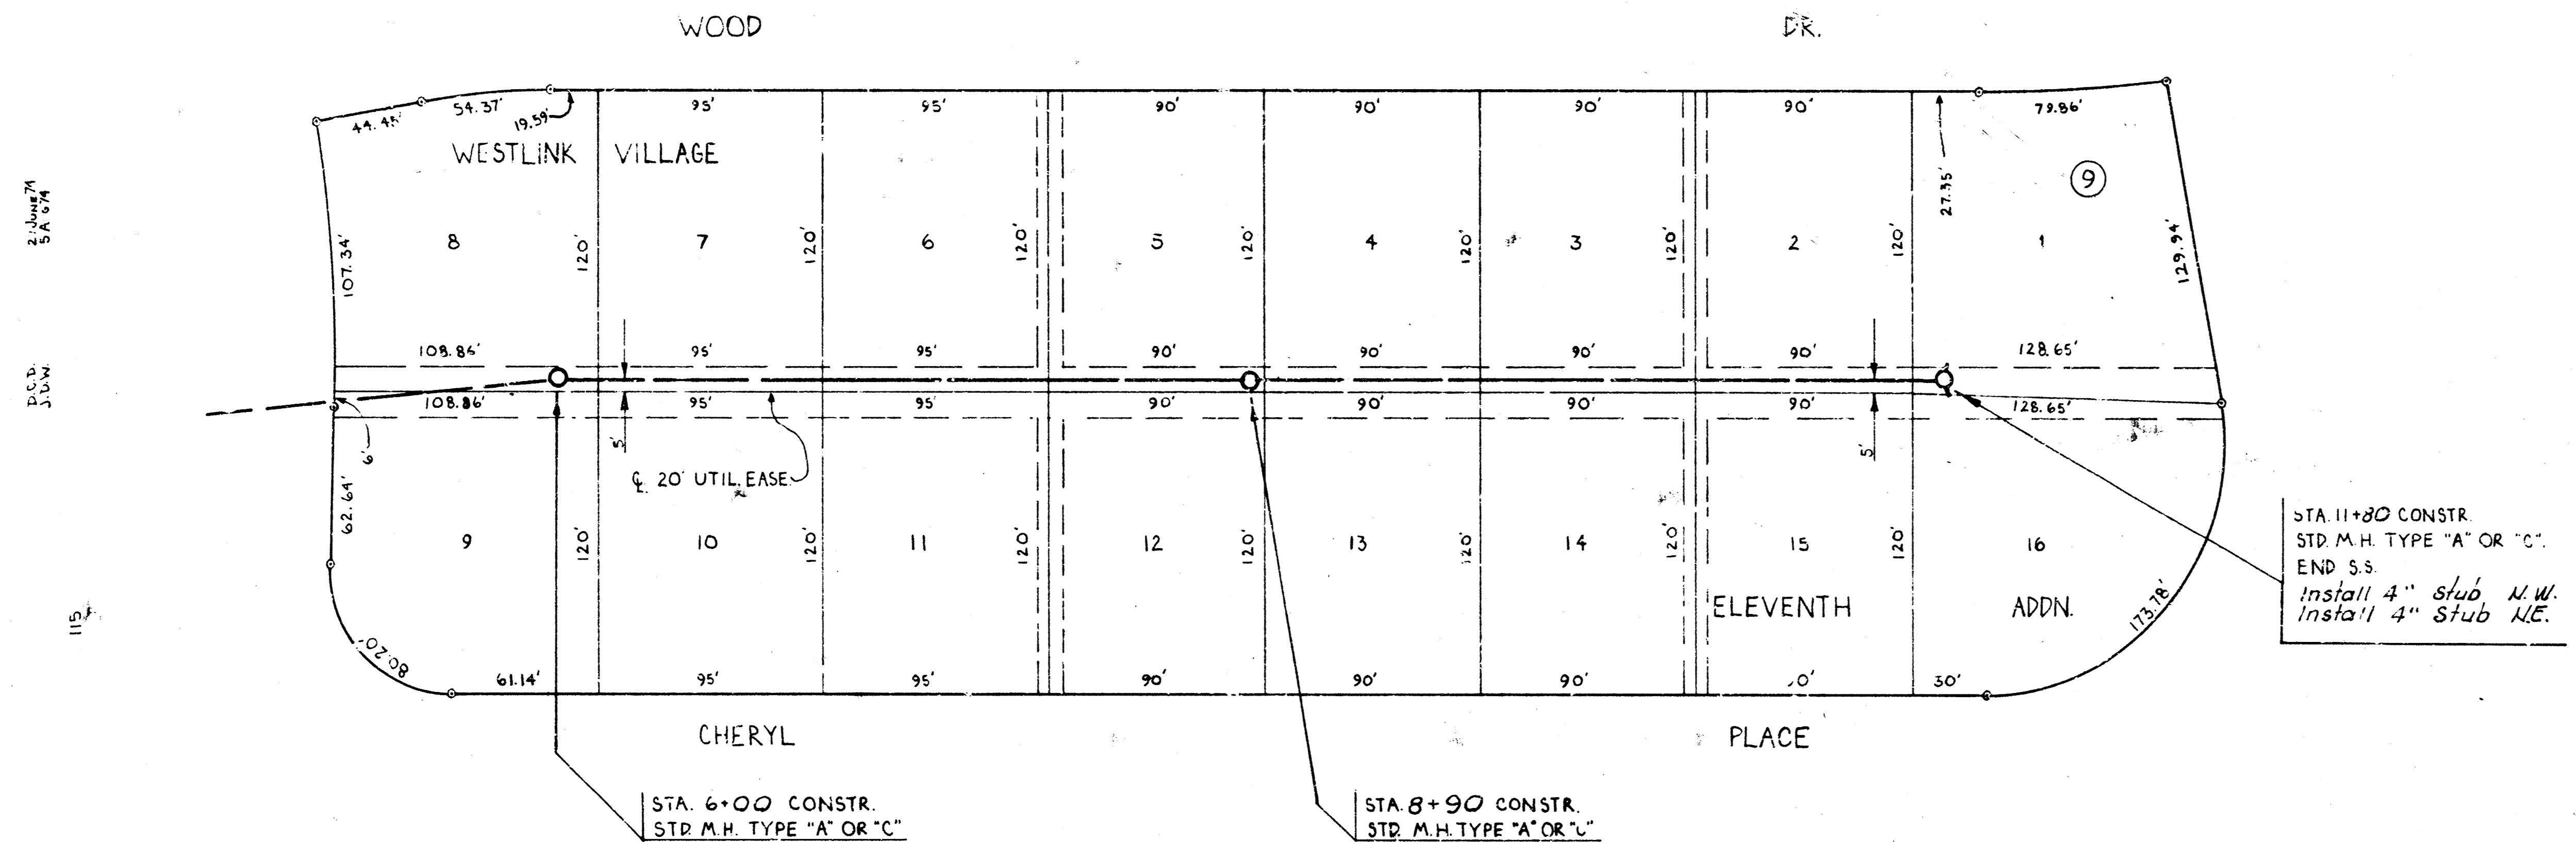

LAT. 6, MAIN 3, WESTLINK SEWER
 CITY OF WICHITA, KANSAS
 R.W. LINN CITY ENGINEER
 DATE: PROJ. NO. DBKL574030