


R.M. 105.75 N.E. cor. Conc. Pave. Ho. #2005 - S. Hillside

WASSALL (WEST)

HILLSIDE



AVE.

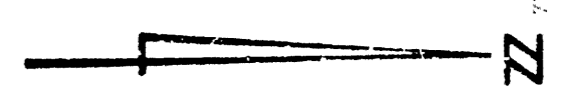



Plan Scale 1"=10'
Profile Scale 1"=10' Hor.
1"=10' Vert.

NOTE:
City of Wichita to furnish pumps for
any pumping Required.

See also Plan
D, Chamber

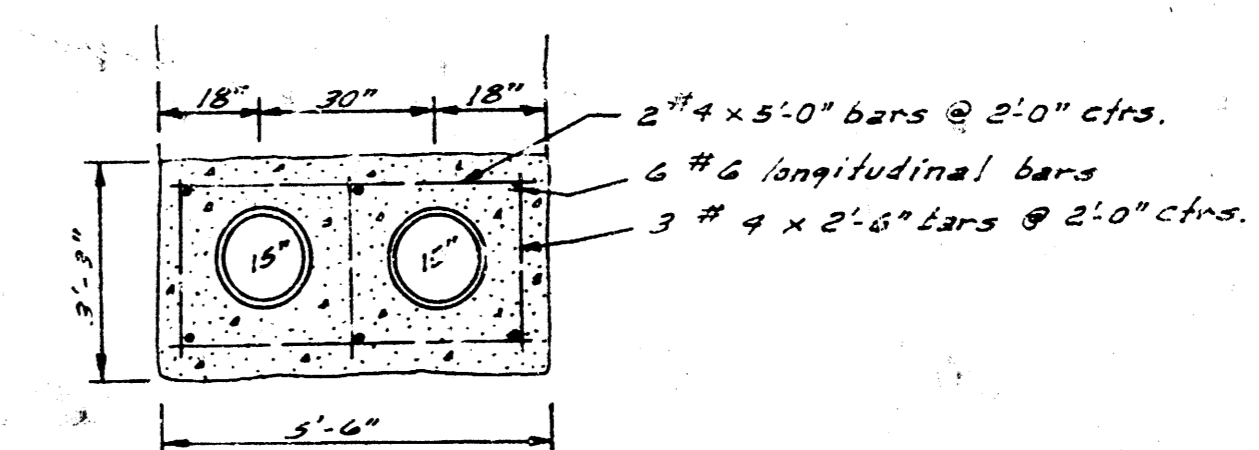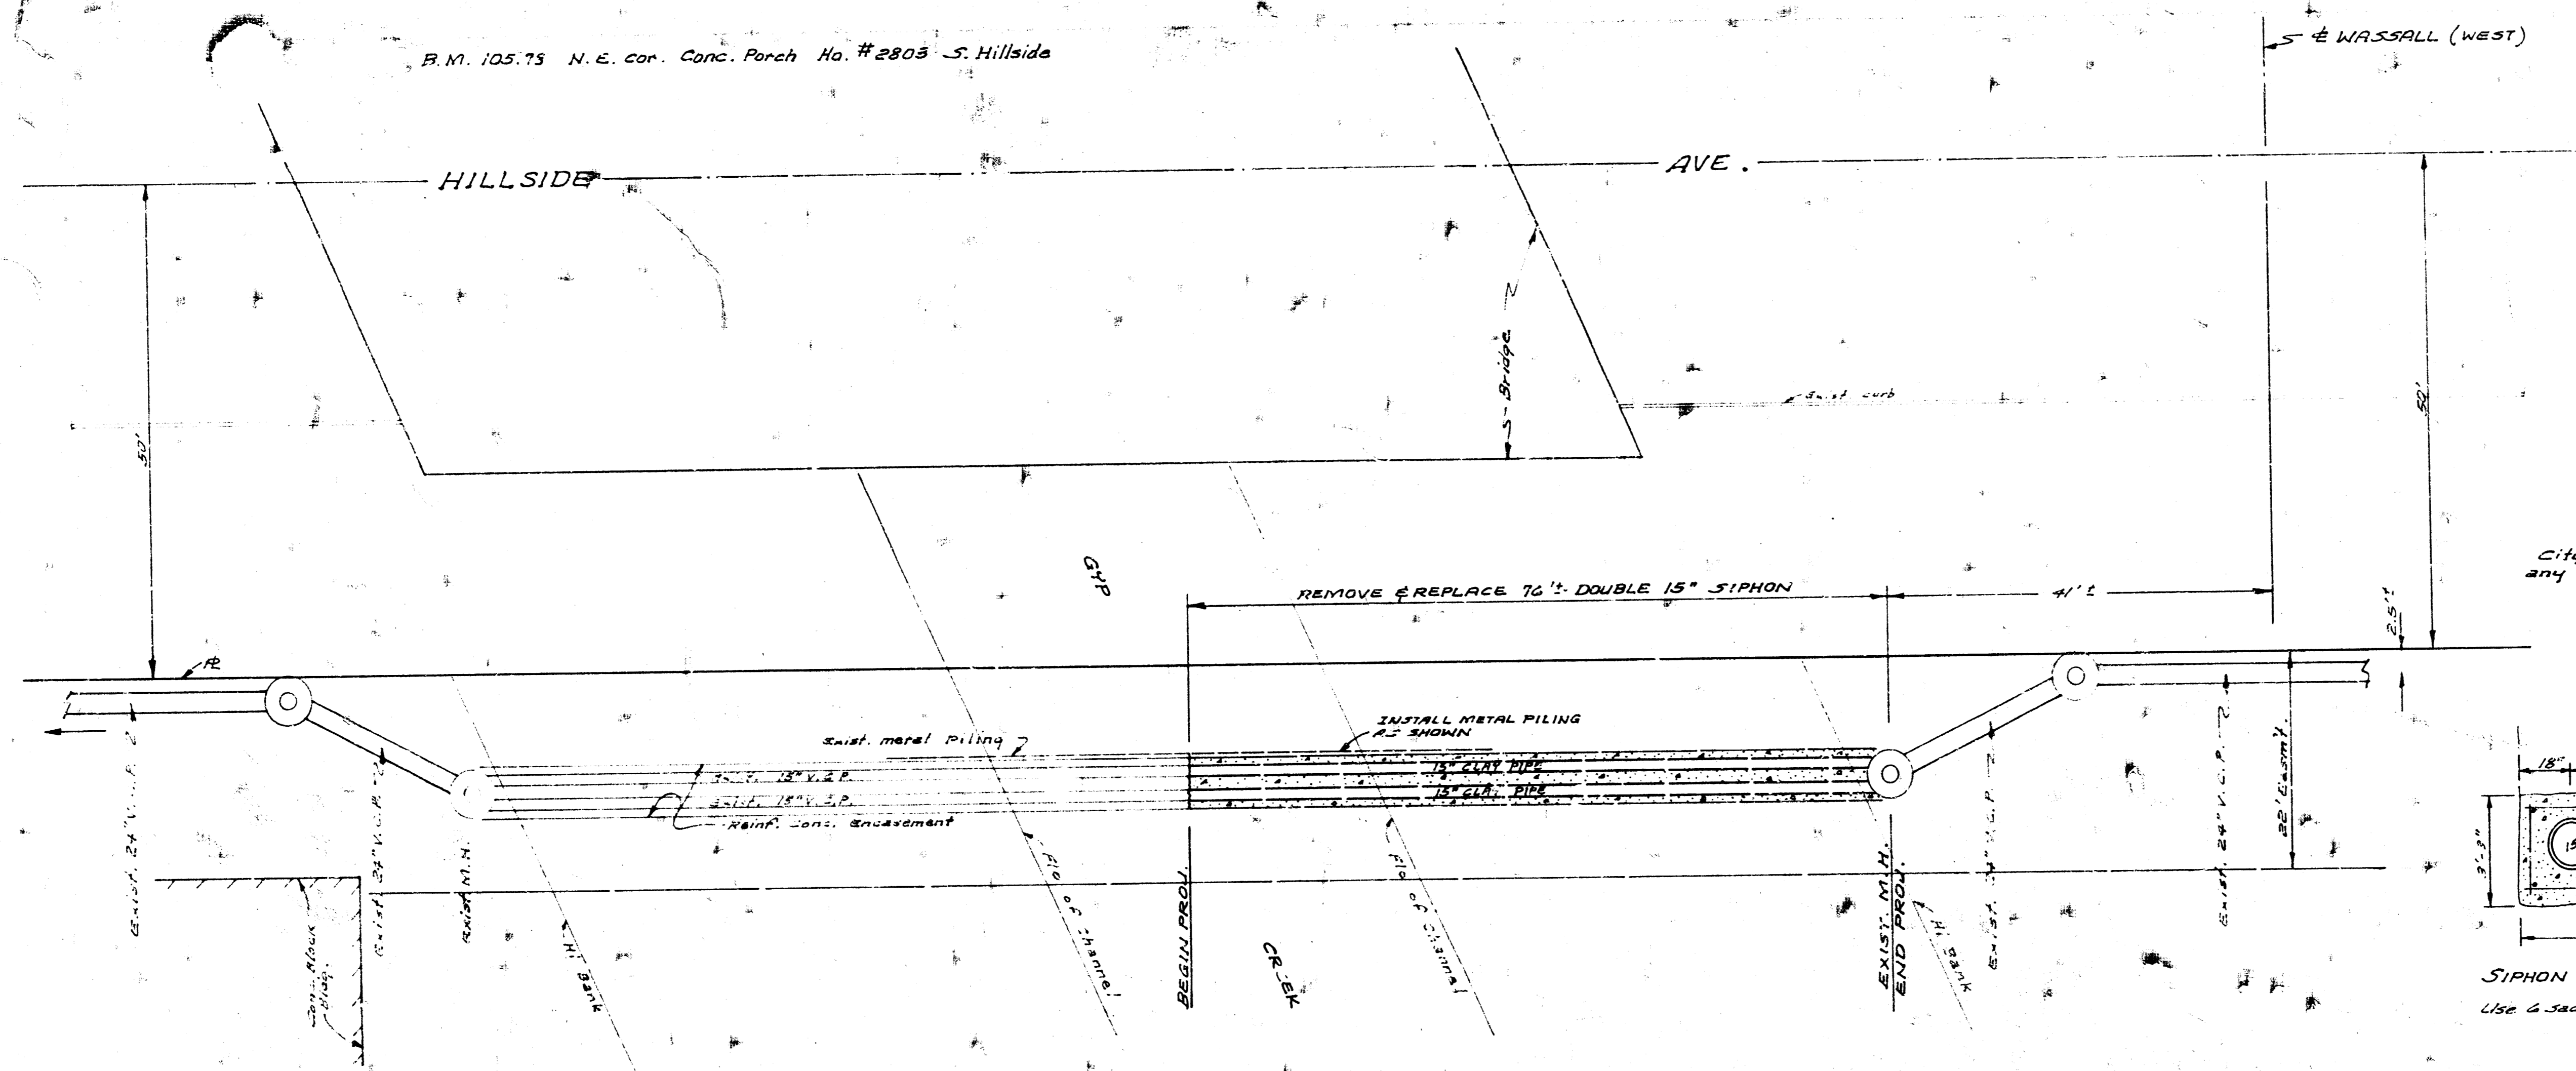

SIPHON ENCASUREMENT
Use 4 sack paving mix.

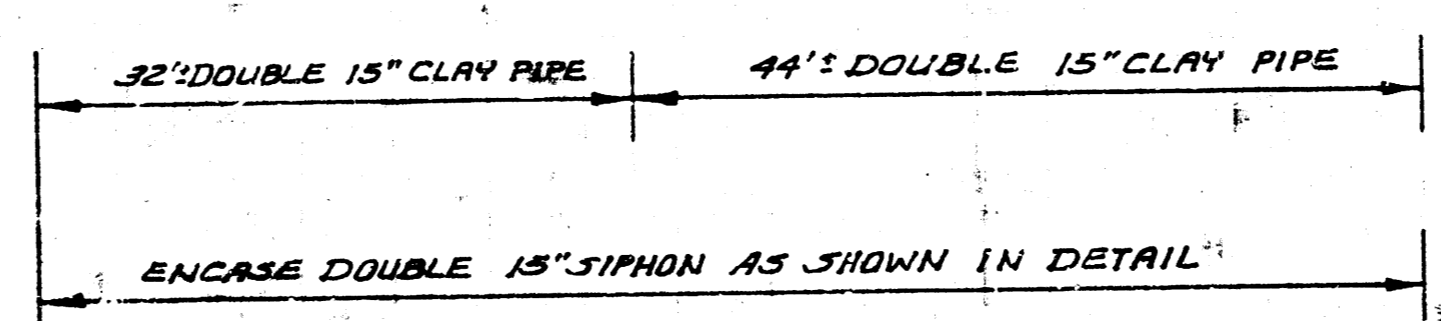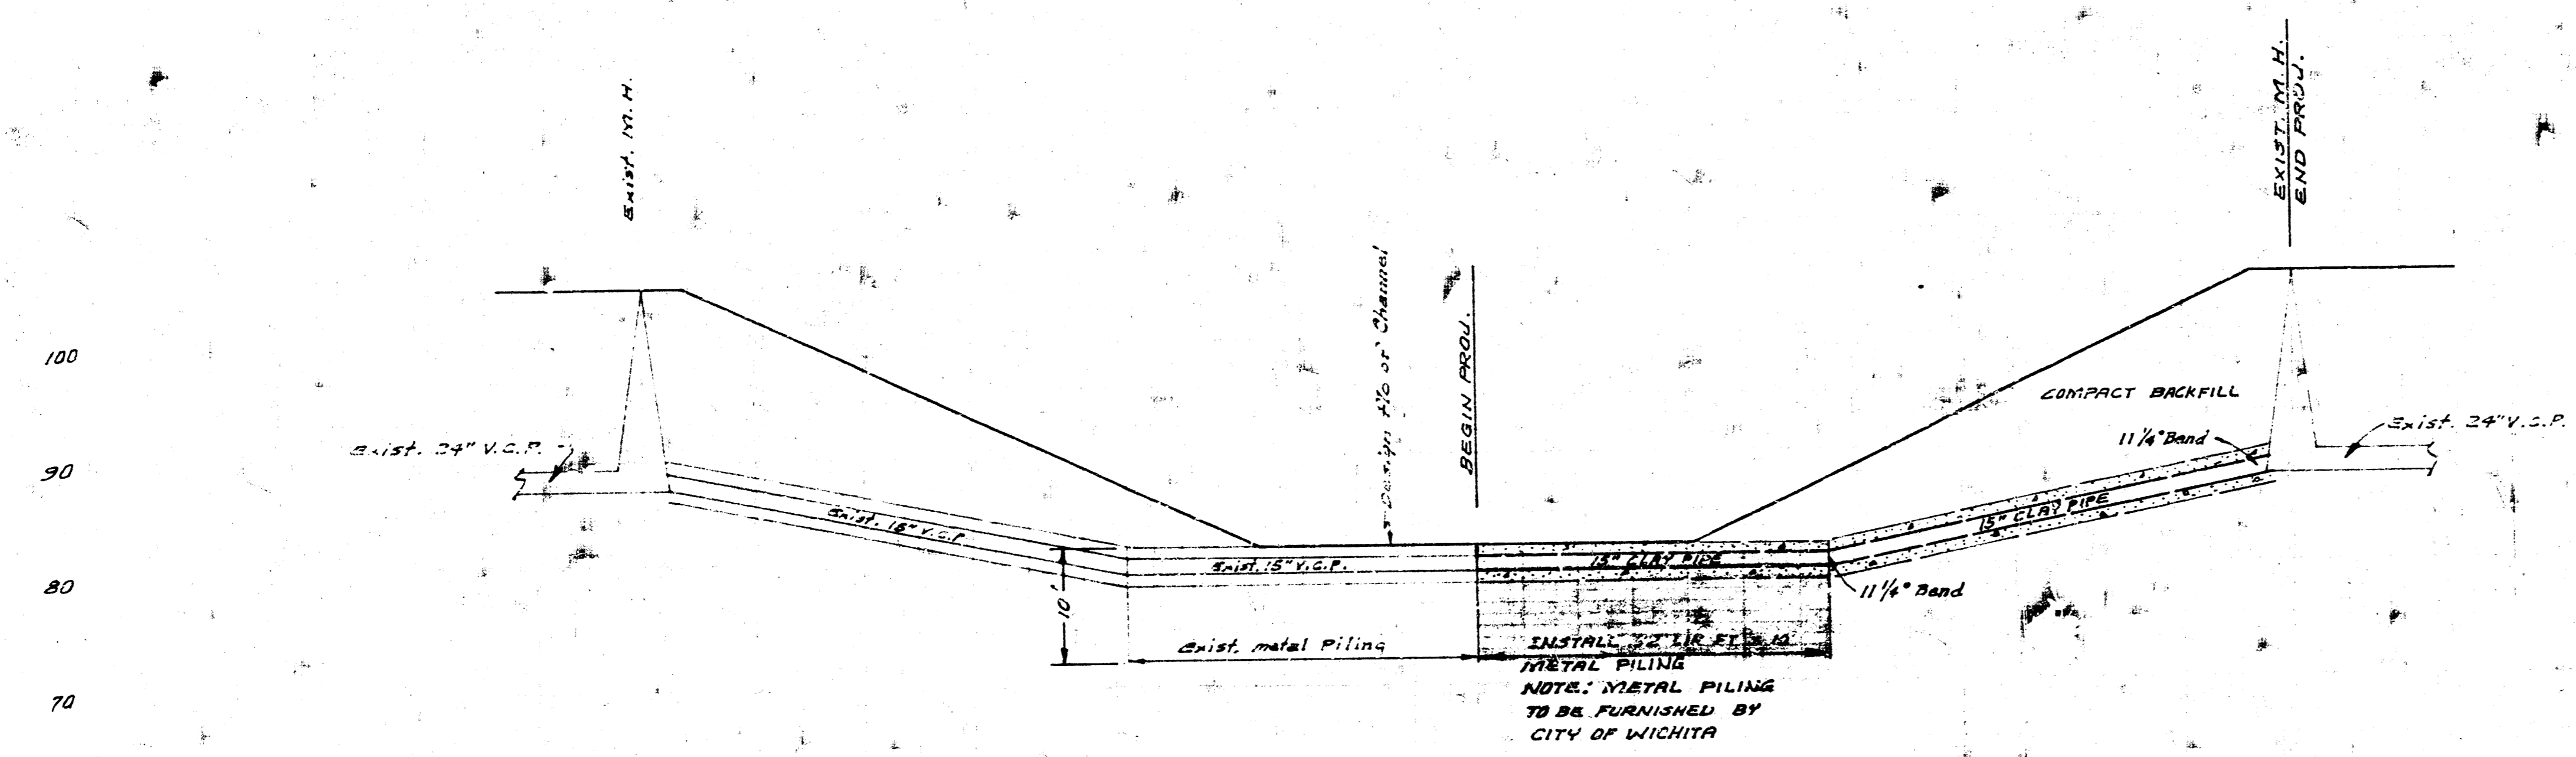

RECONSTRUCTION OF SIPHON
ON THE WAR INDUSTRIES SEWER
@ HILLSIDE AVE. & GYF CREEK
CITY OF WICHITA, KANSAS
R. W. LINN - CITY ENGINEER
PROJ. GUKR532-280
DATE: 1-28-72