
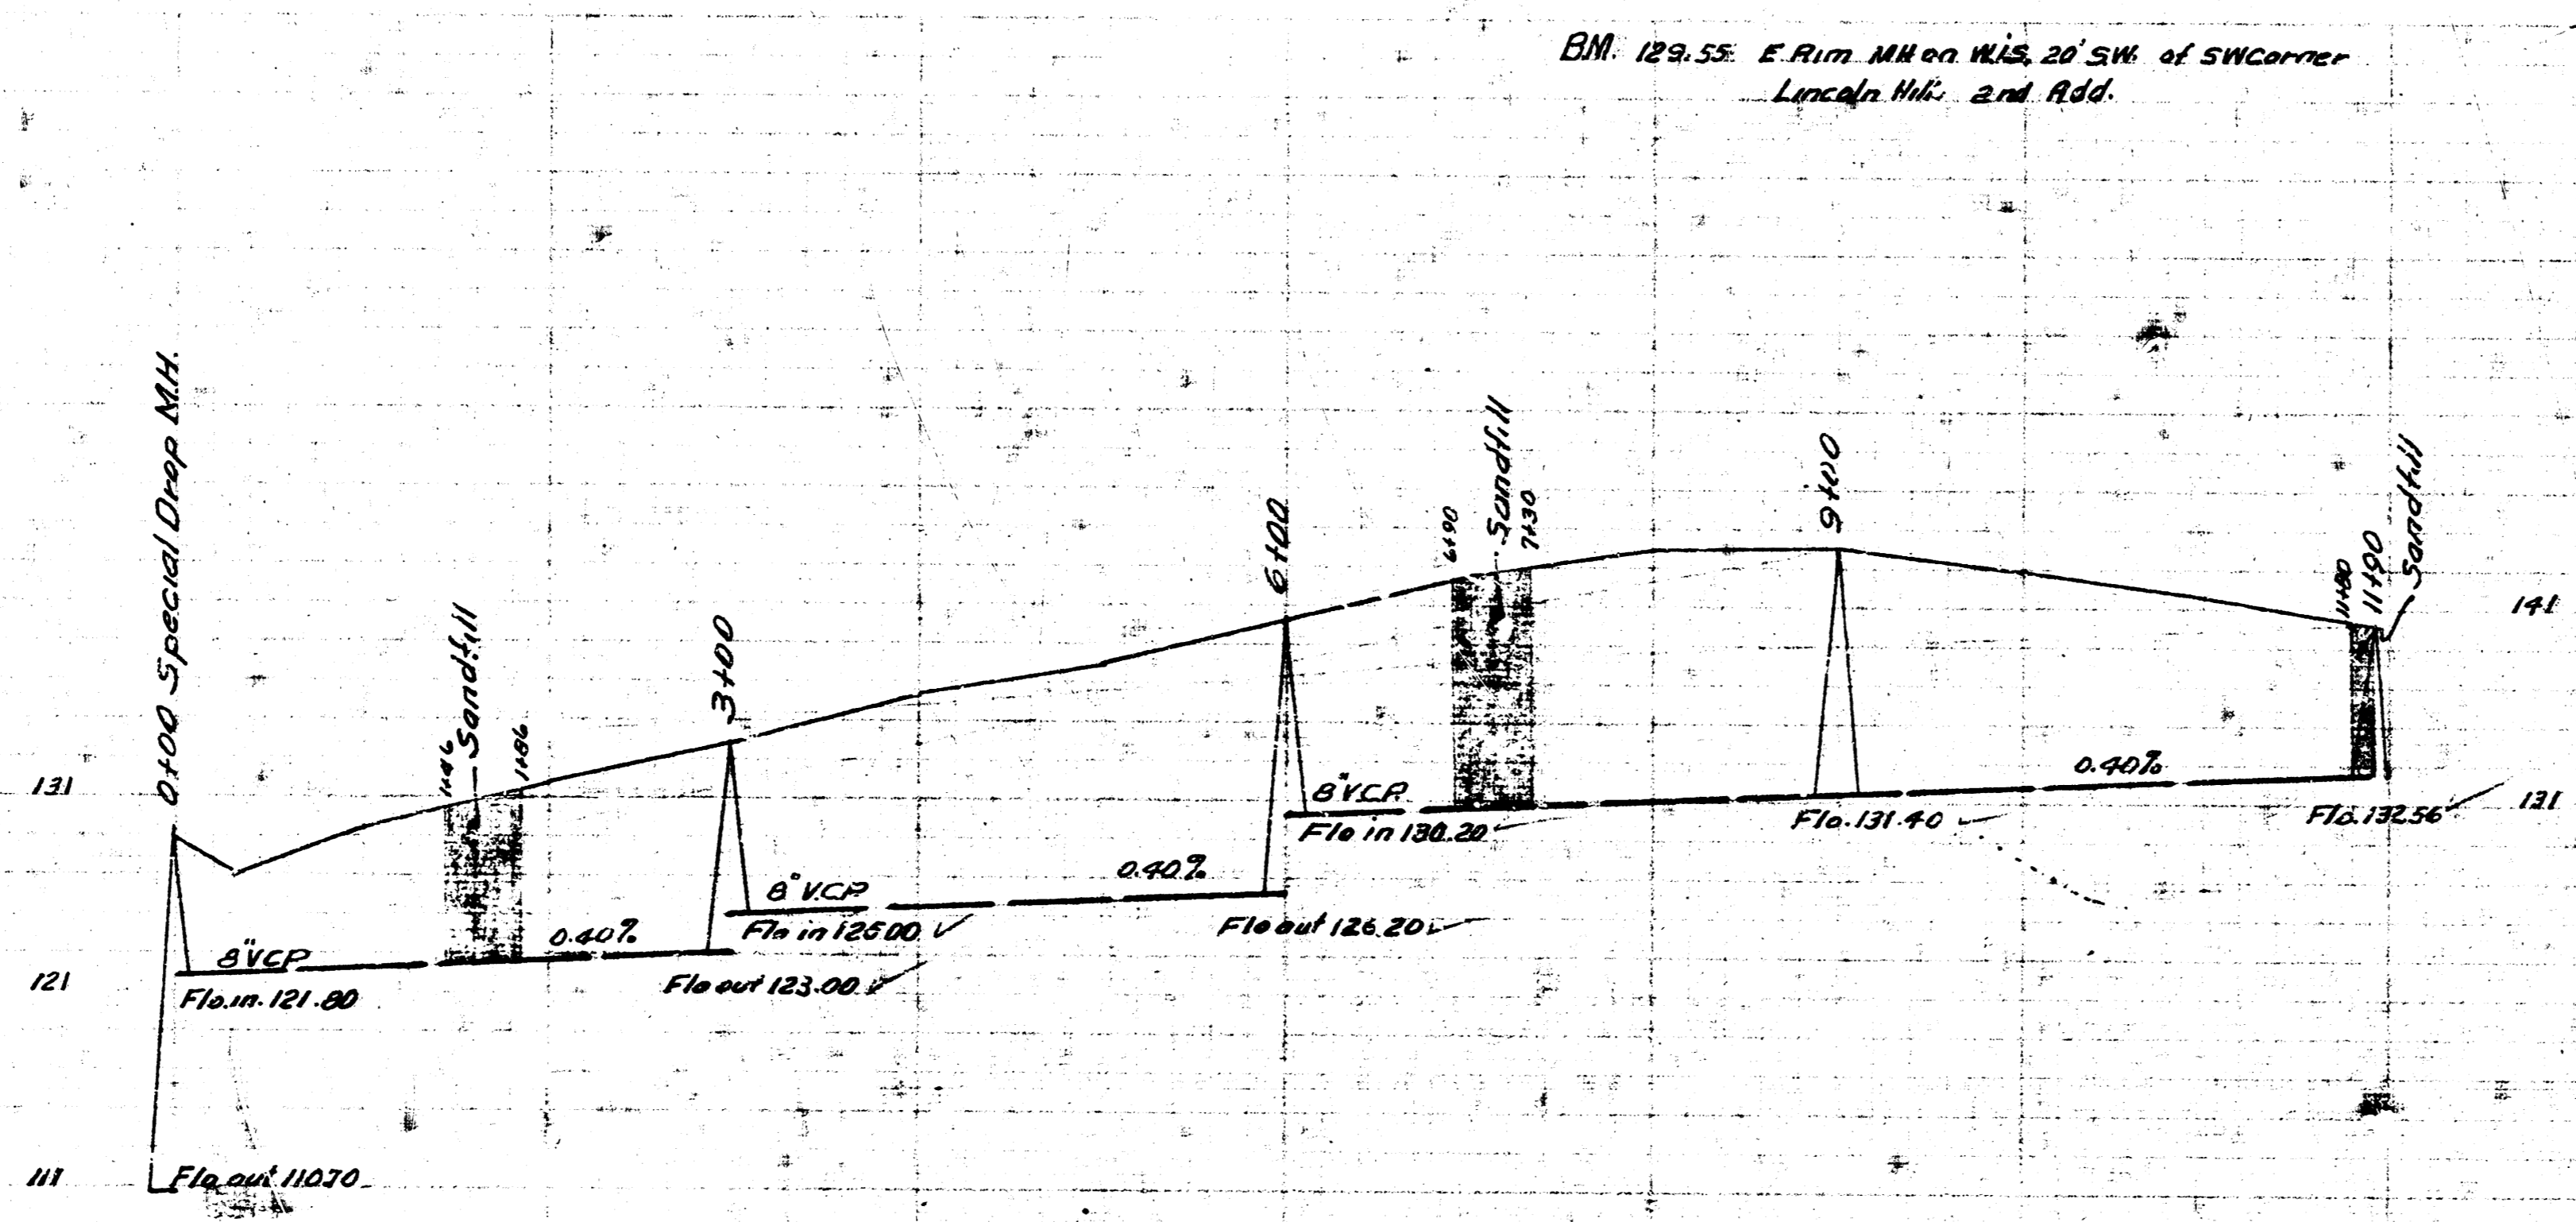
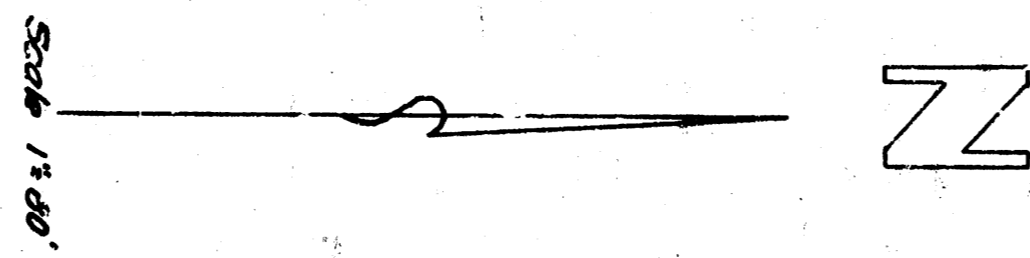


LINCOLN HILLS 2ND. ADDITION

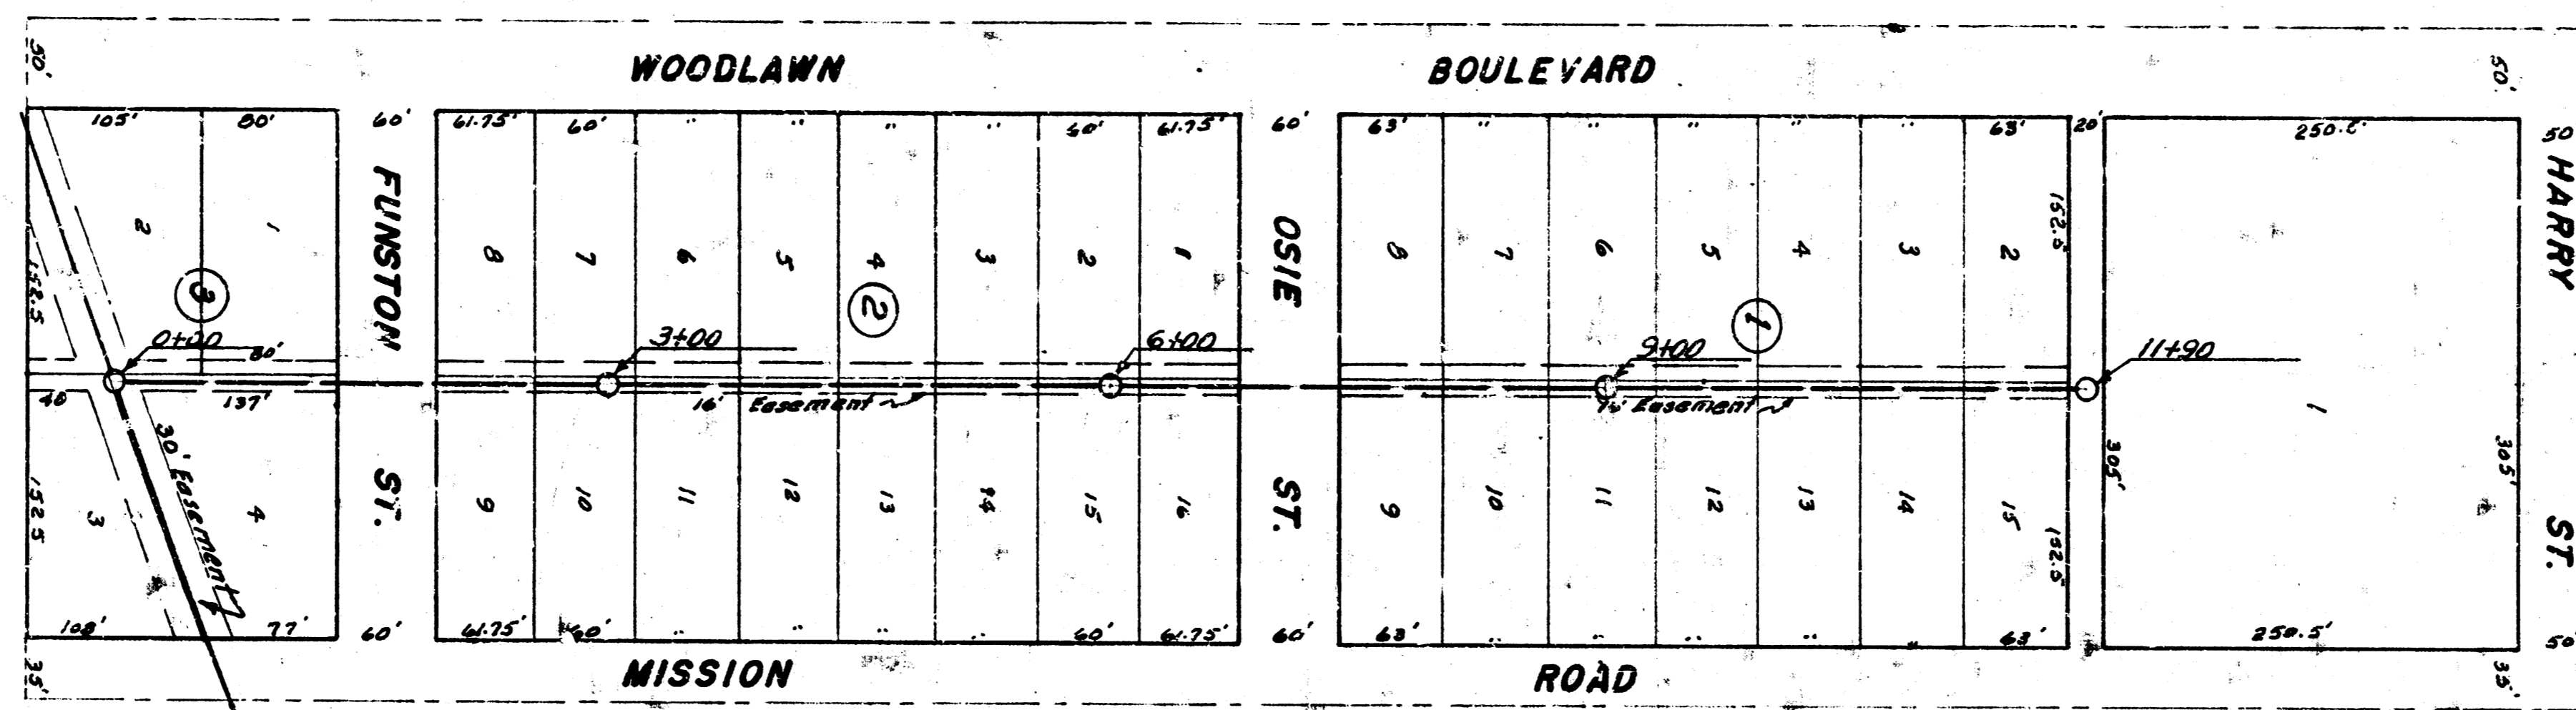

BM. 129.55: E. Rim. M.H. 20' SW of SW corner
Lincoln Hills 2nd Add.

9-18-53
L. McClain
Checked by
Block No. 1156

T2- W.S.
OF WICHITA KANSAS
J. WHITE CITY ENGINEER
Proj No. C-22-33

