







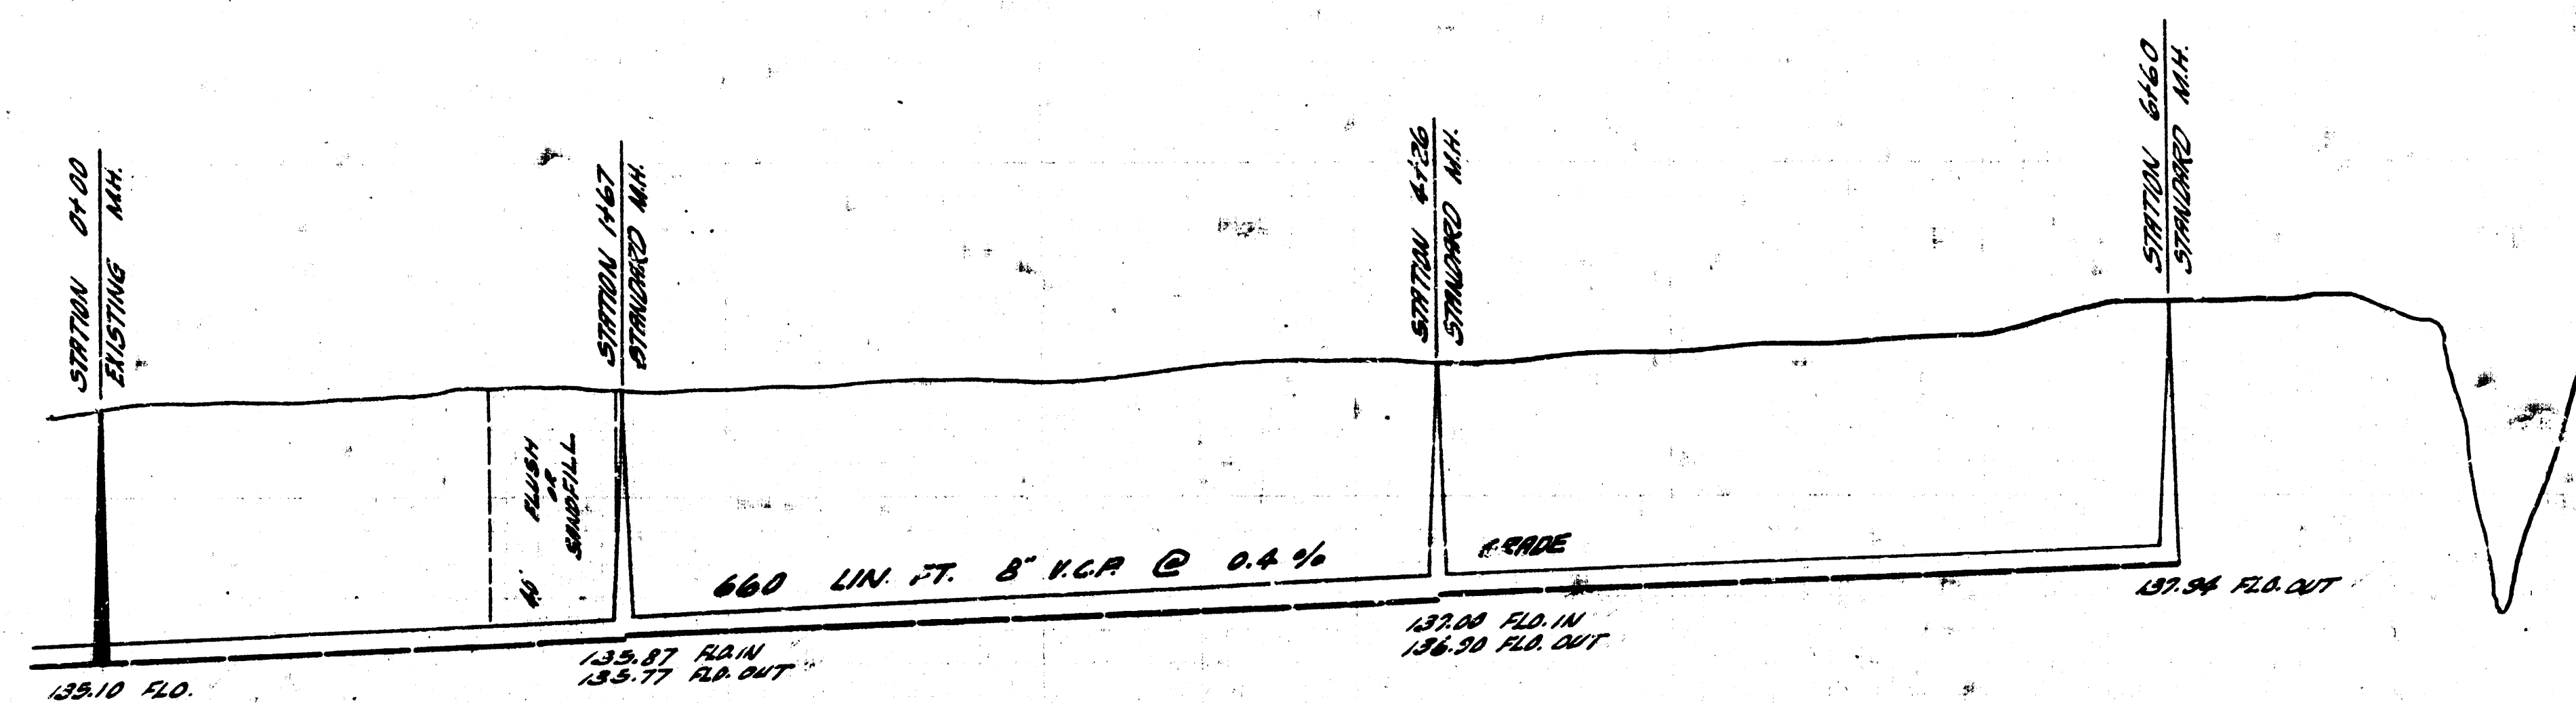

660 LIN. FT. 8" K.P. @ 0.4% GRADE

0  
 1  
 2  
 3  
 4  
 5  
 6

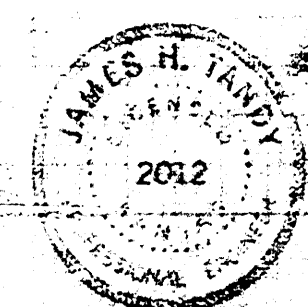

LAT. 26 W. 15.  
 PROJ. C-29-70