

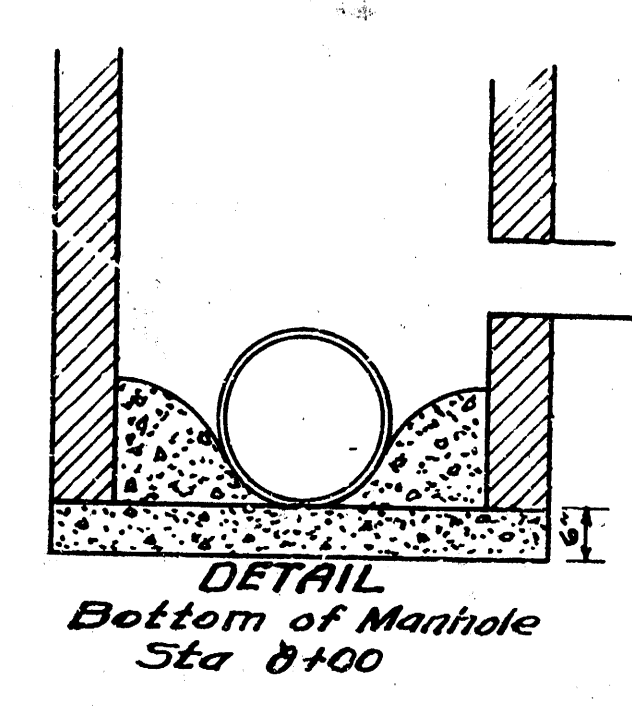


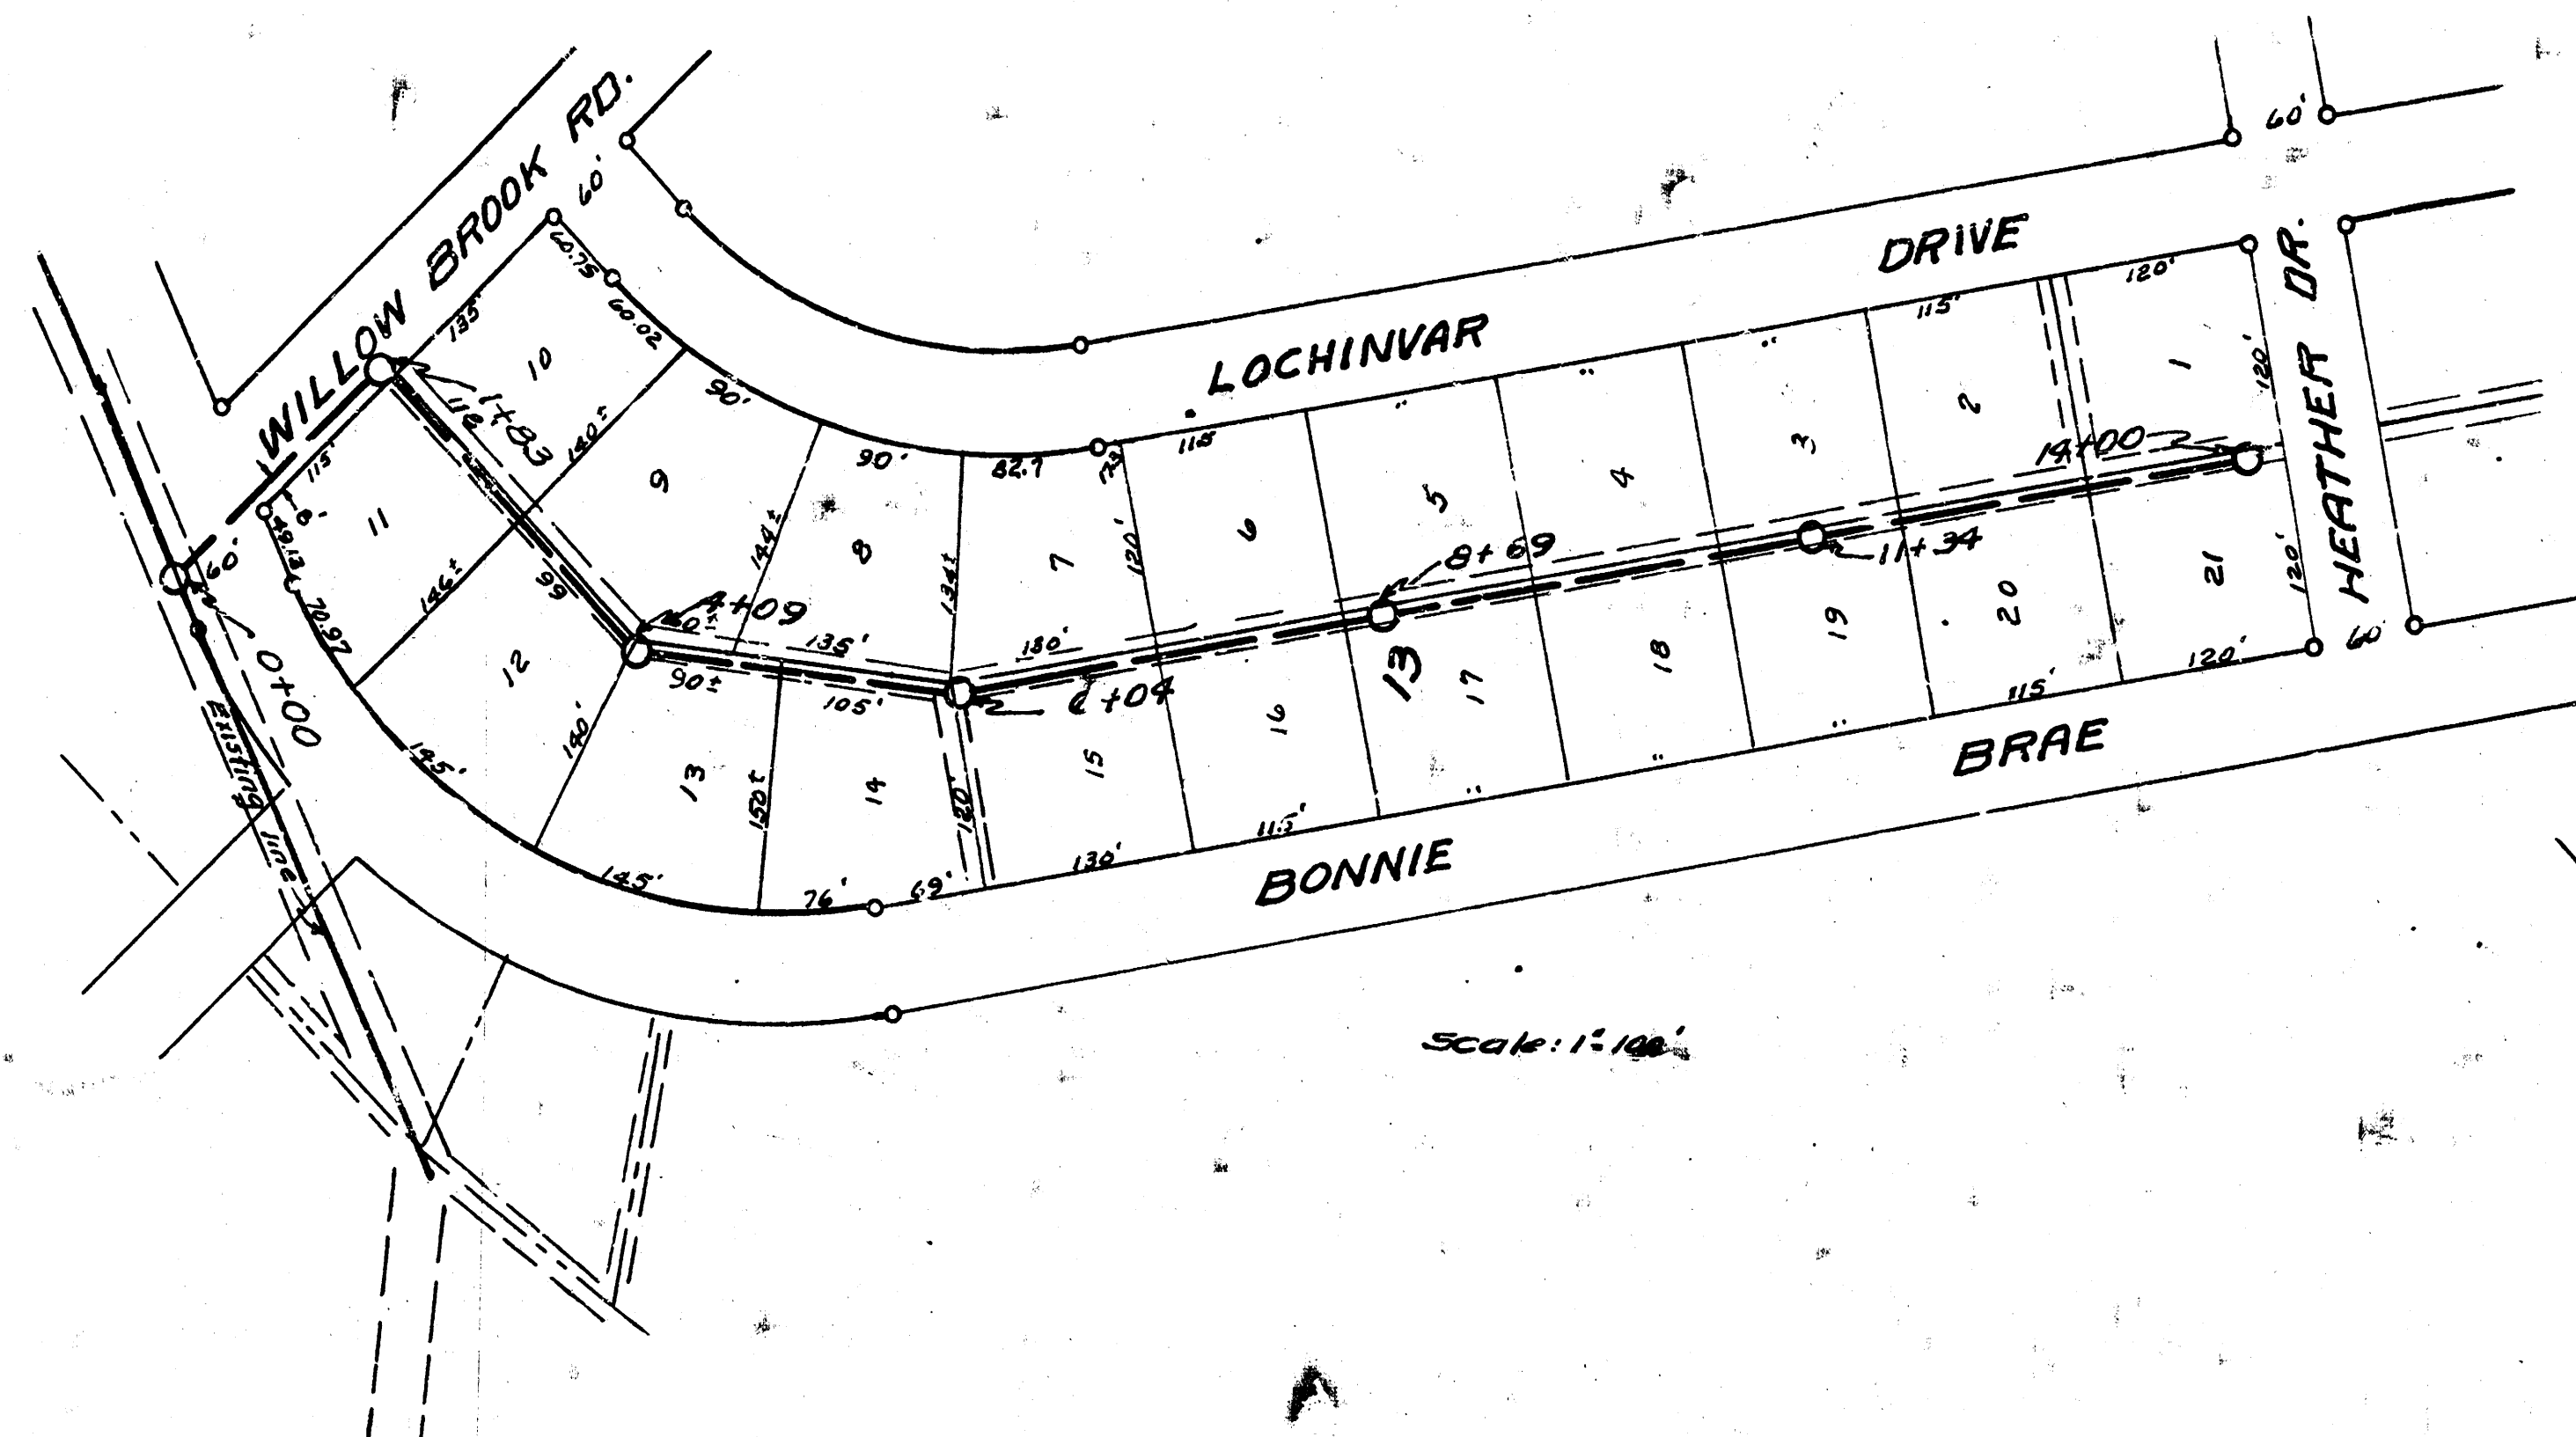

Date 11-22-53
Drawn by McLean
Checked by [Signature]
City No. [Signature]

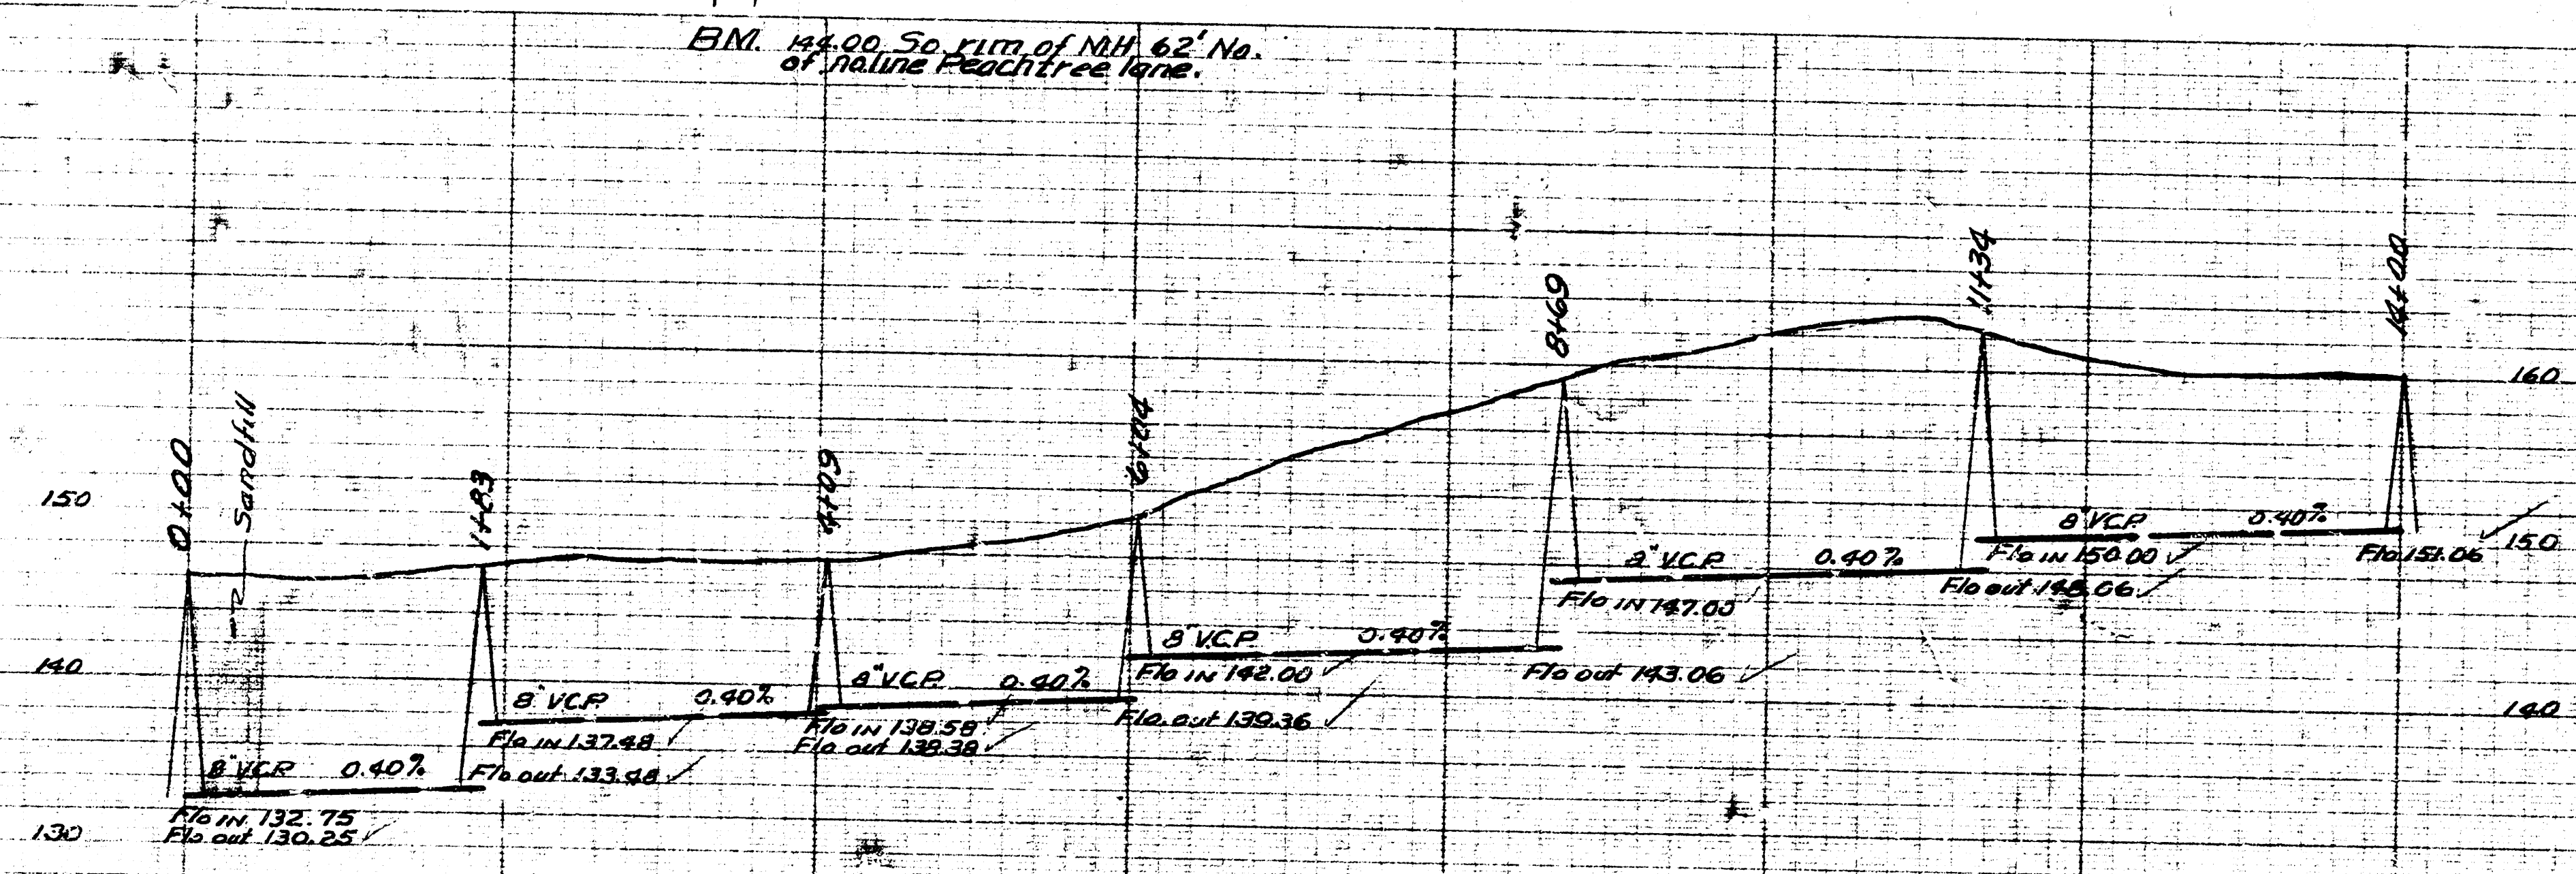

Note: Line shall be laid on cradle concrete where cover exceeds 12'

LAT. 4 WIS.
CITY OF WICHITA KANSAS
BESMITH CITY ENGINEER
Proj. No. C-23-58

