



Book 14 34
 Nelson
 Survey
 Checked
 Date

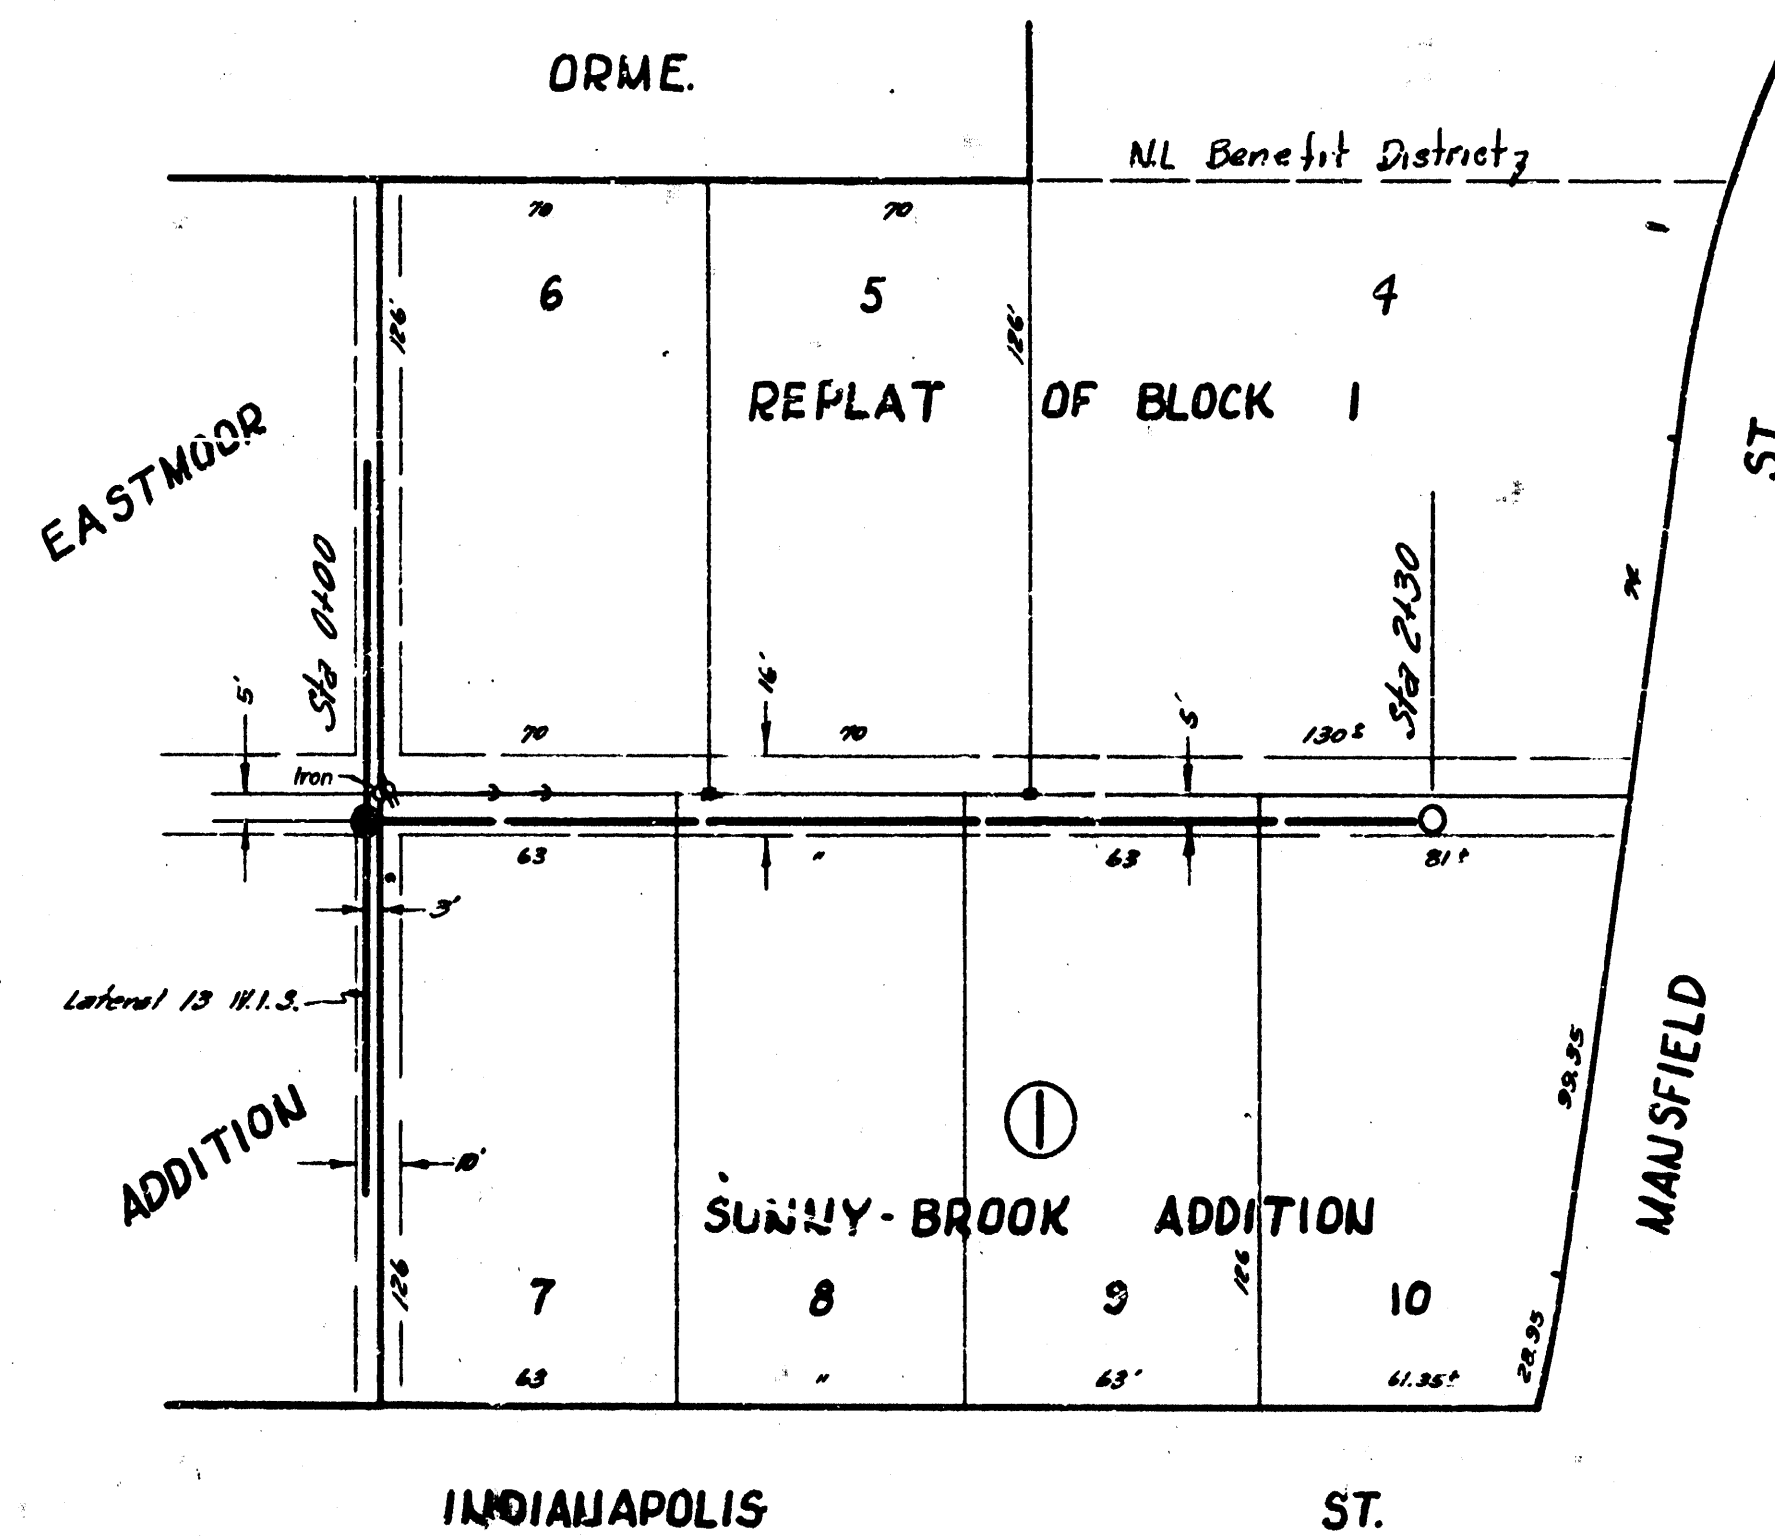

B.M. 148.13 SO. RIM M.H. STA 0+00

PLAN SCALE 1"=40'
 PROFILE SCALE 1"=40' HOR, 1"=4' VERT.

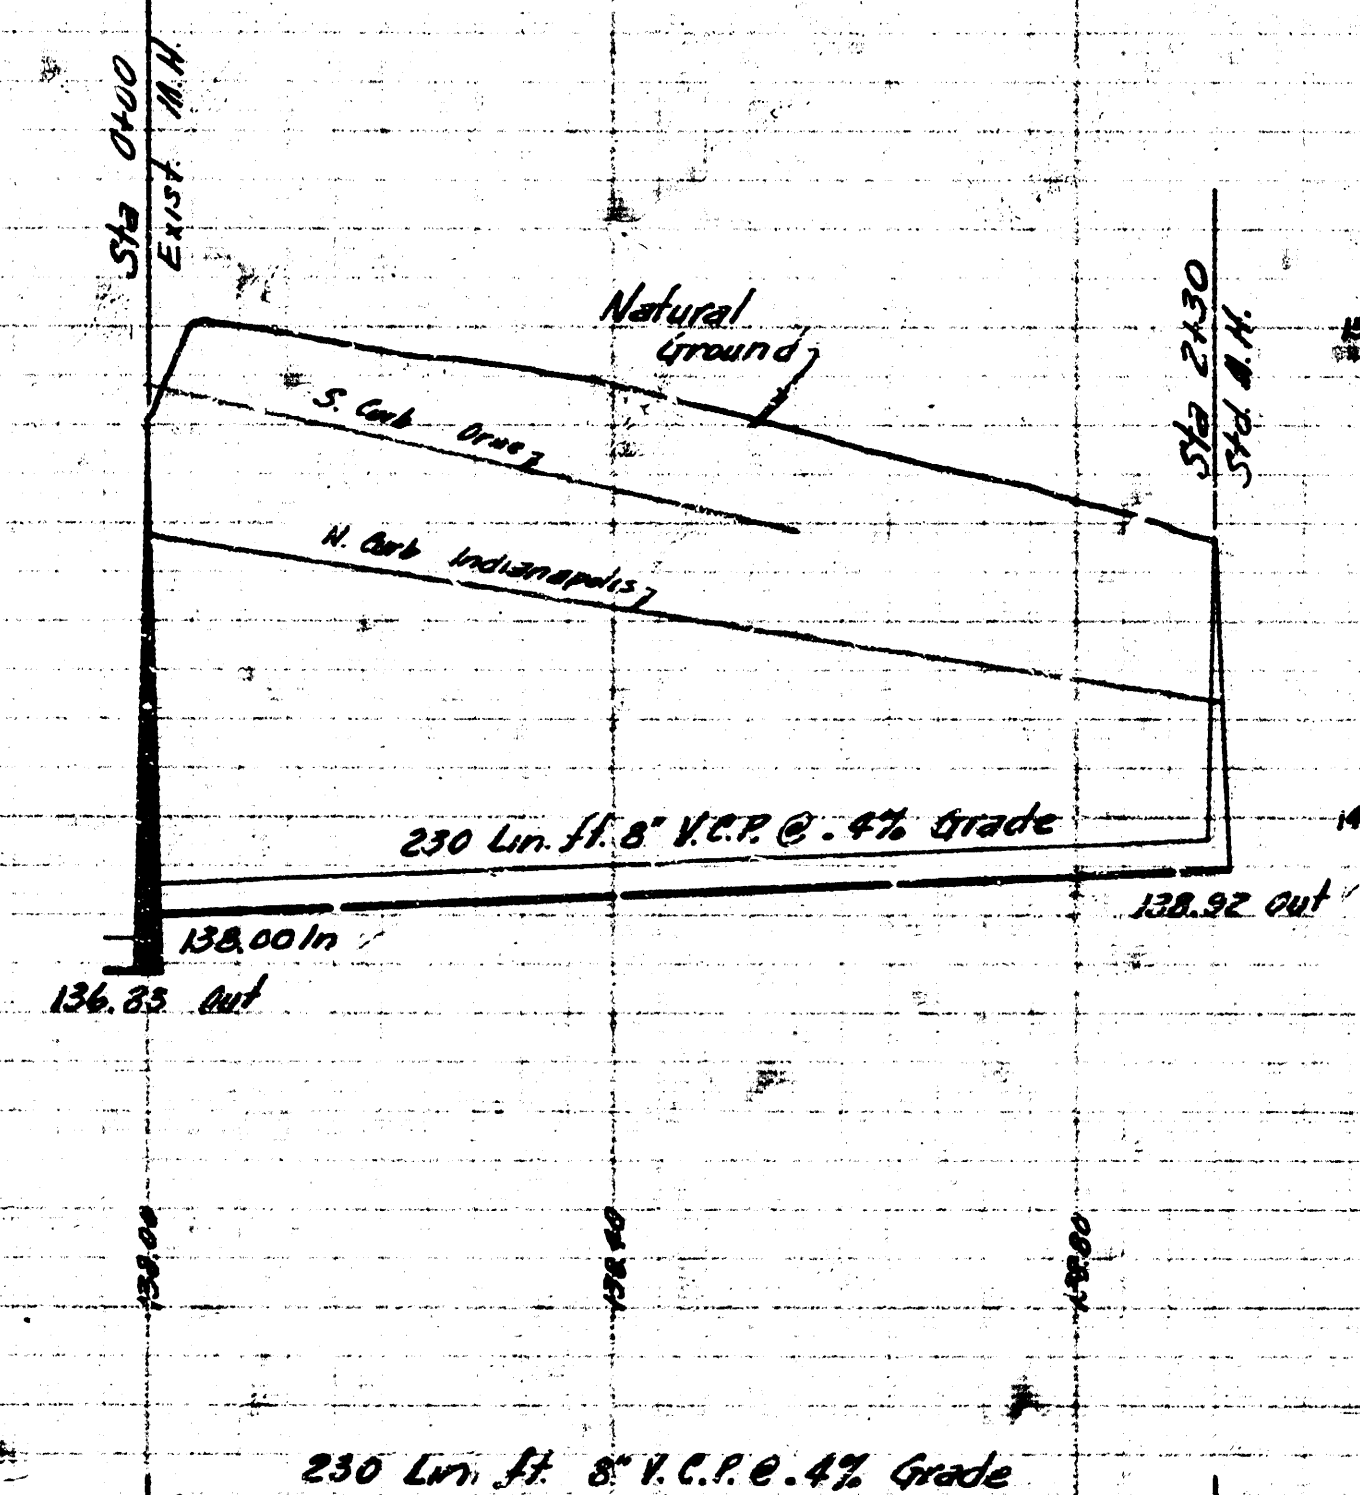

LATERAL 12 W.I.S.
 CITY OF WICHITA, KANSAS
 B.E. SMITH CITY ENGINEER
 PROJ. NO. C25-40 D. Nov. 1952