
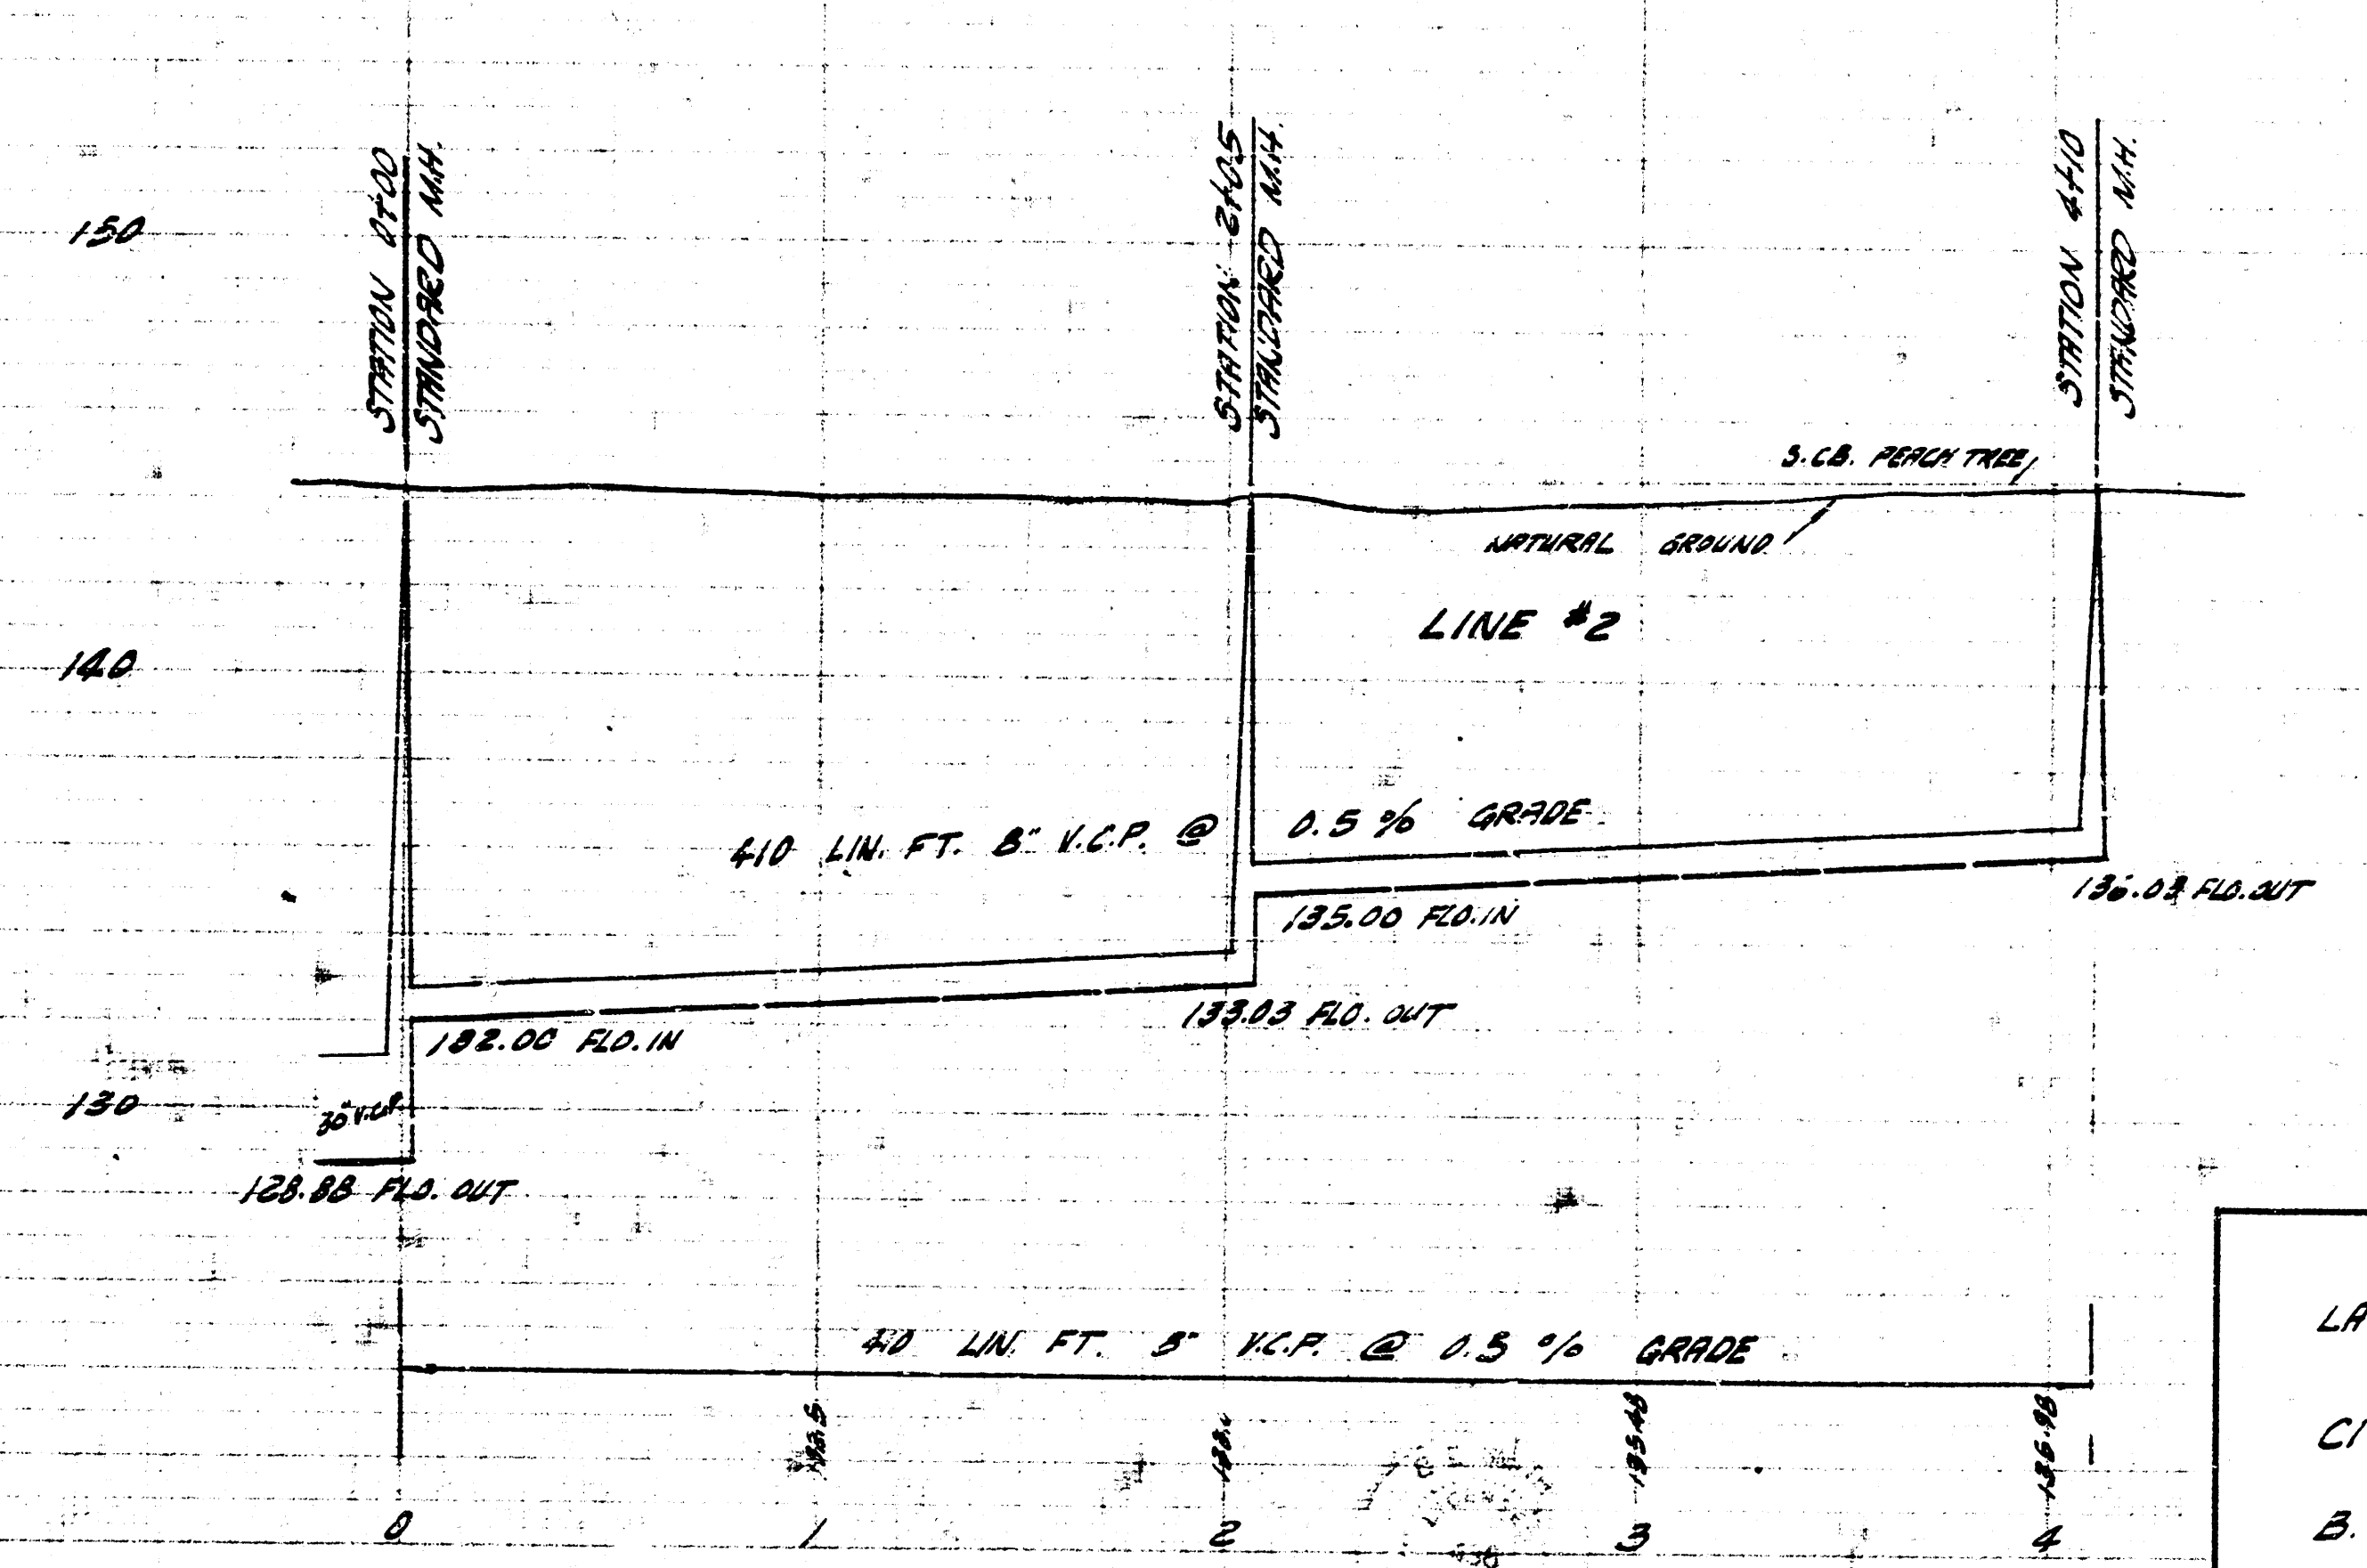
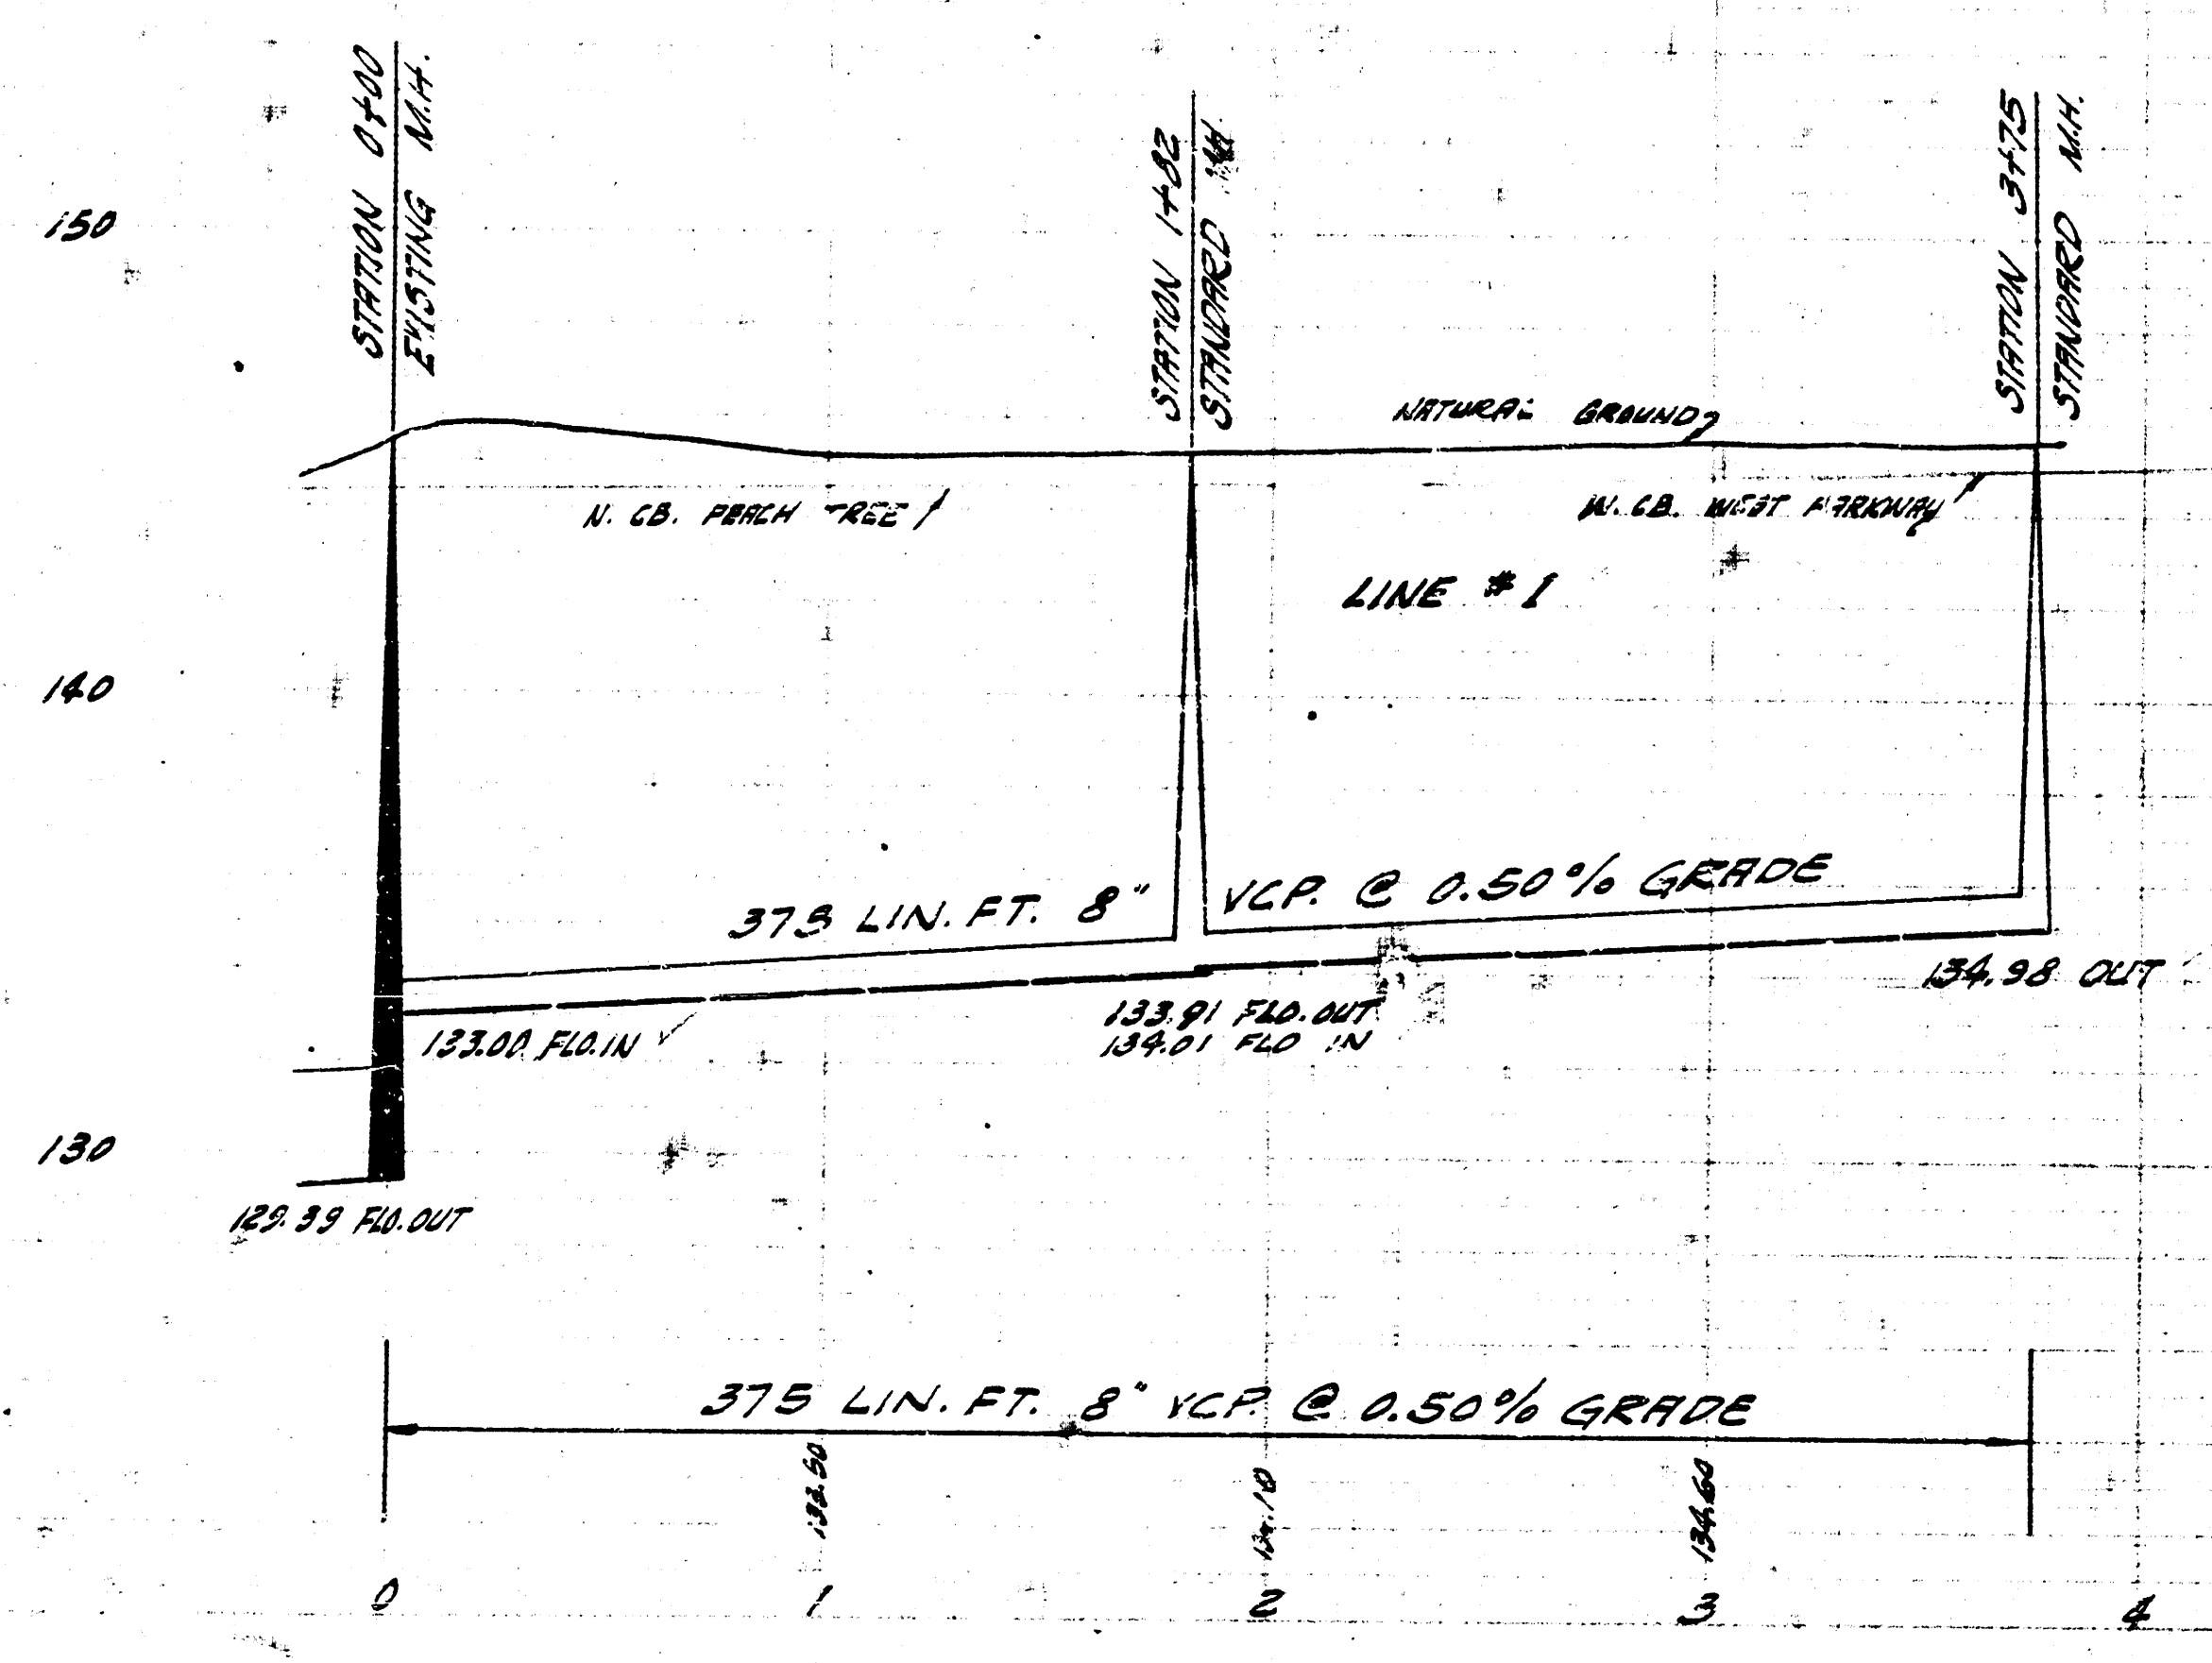
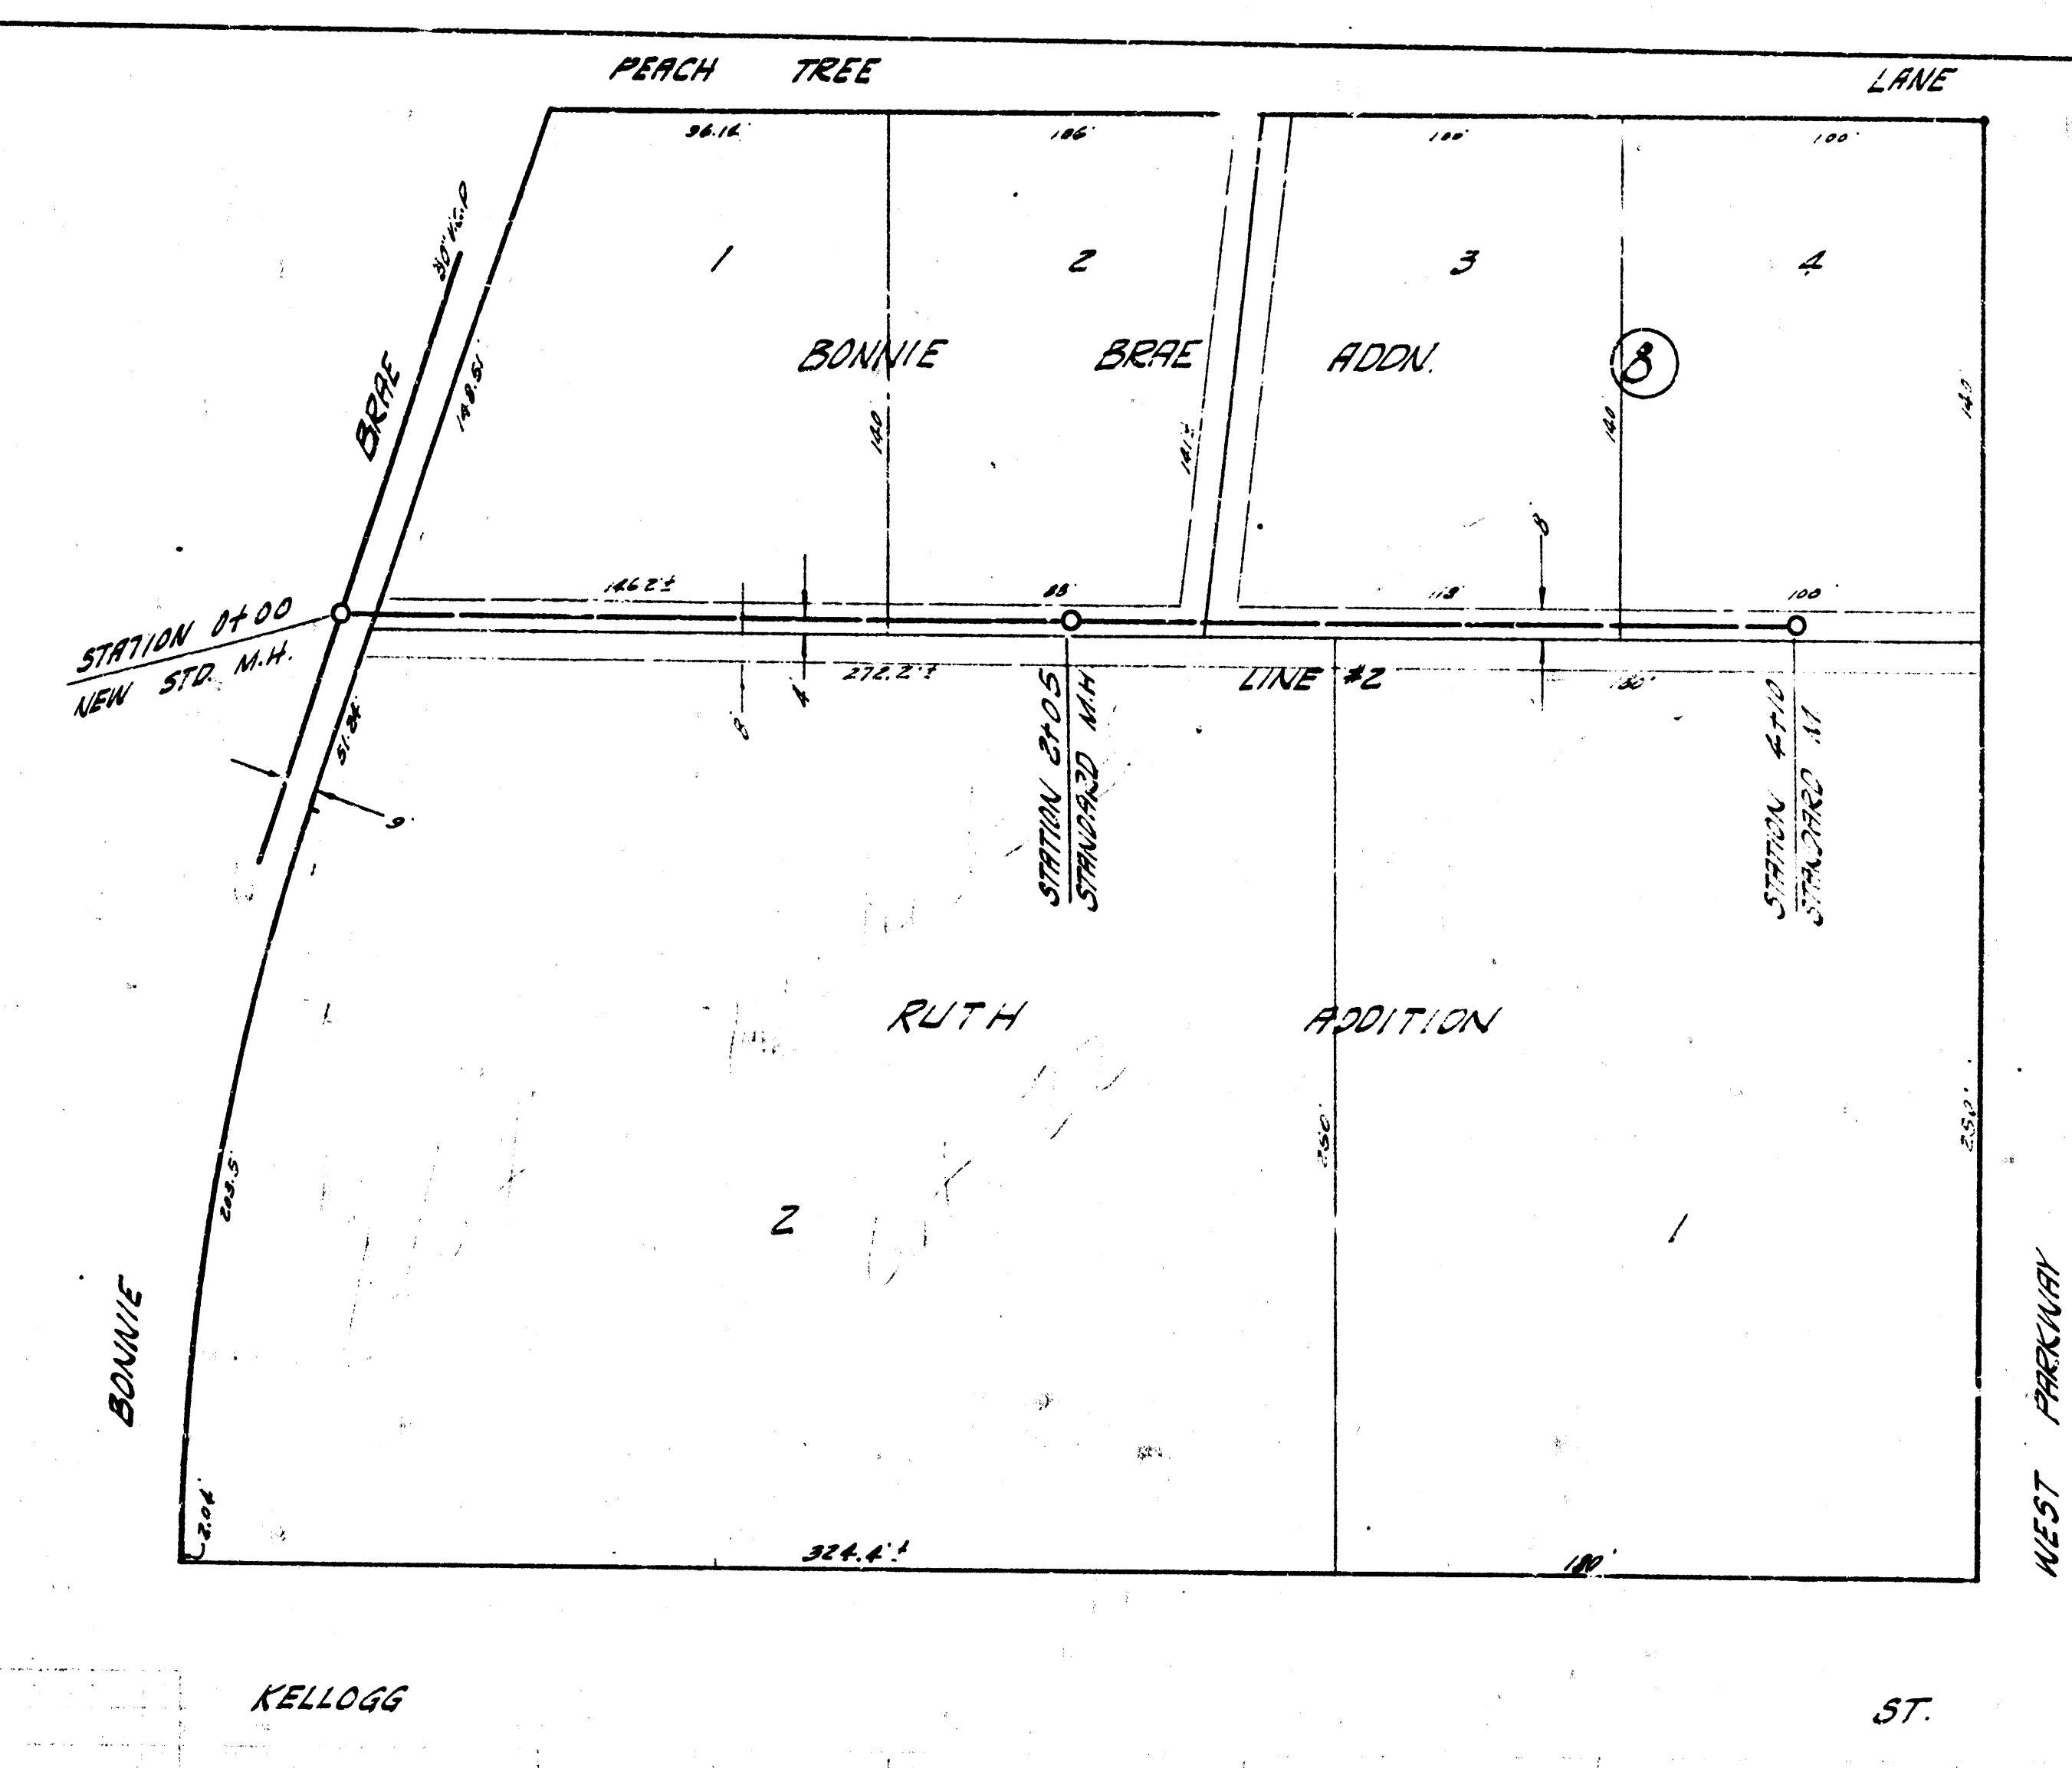


Survey of Plans
Made by C.E.
Smith, E.
1912

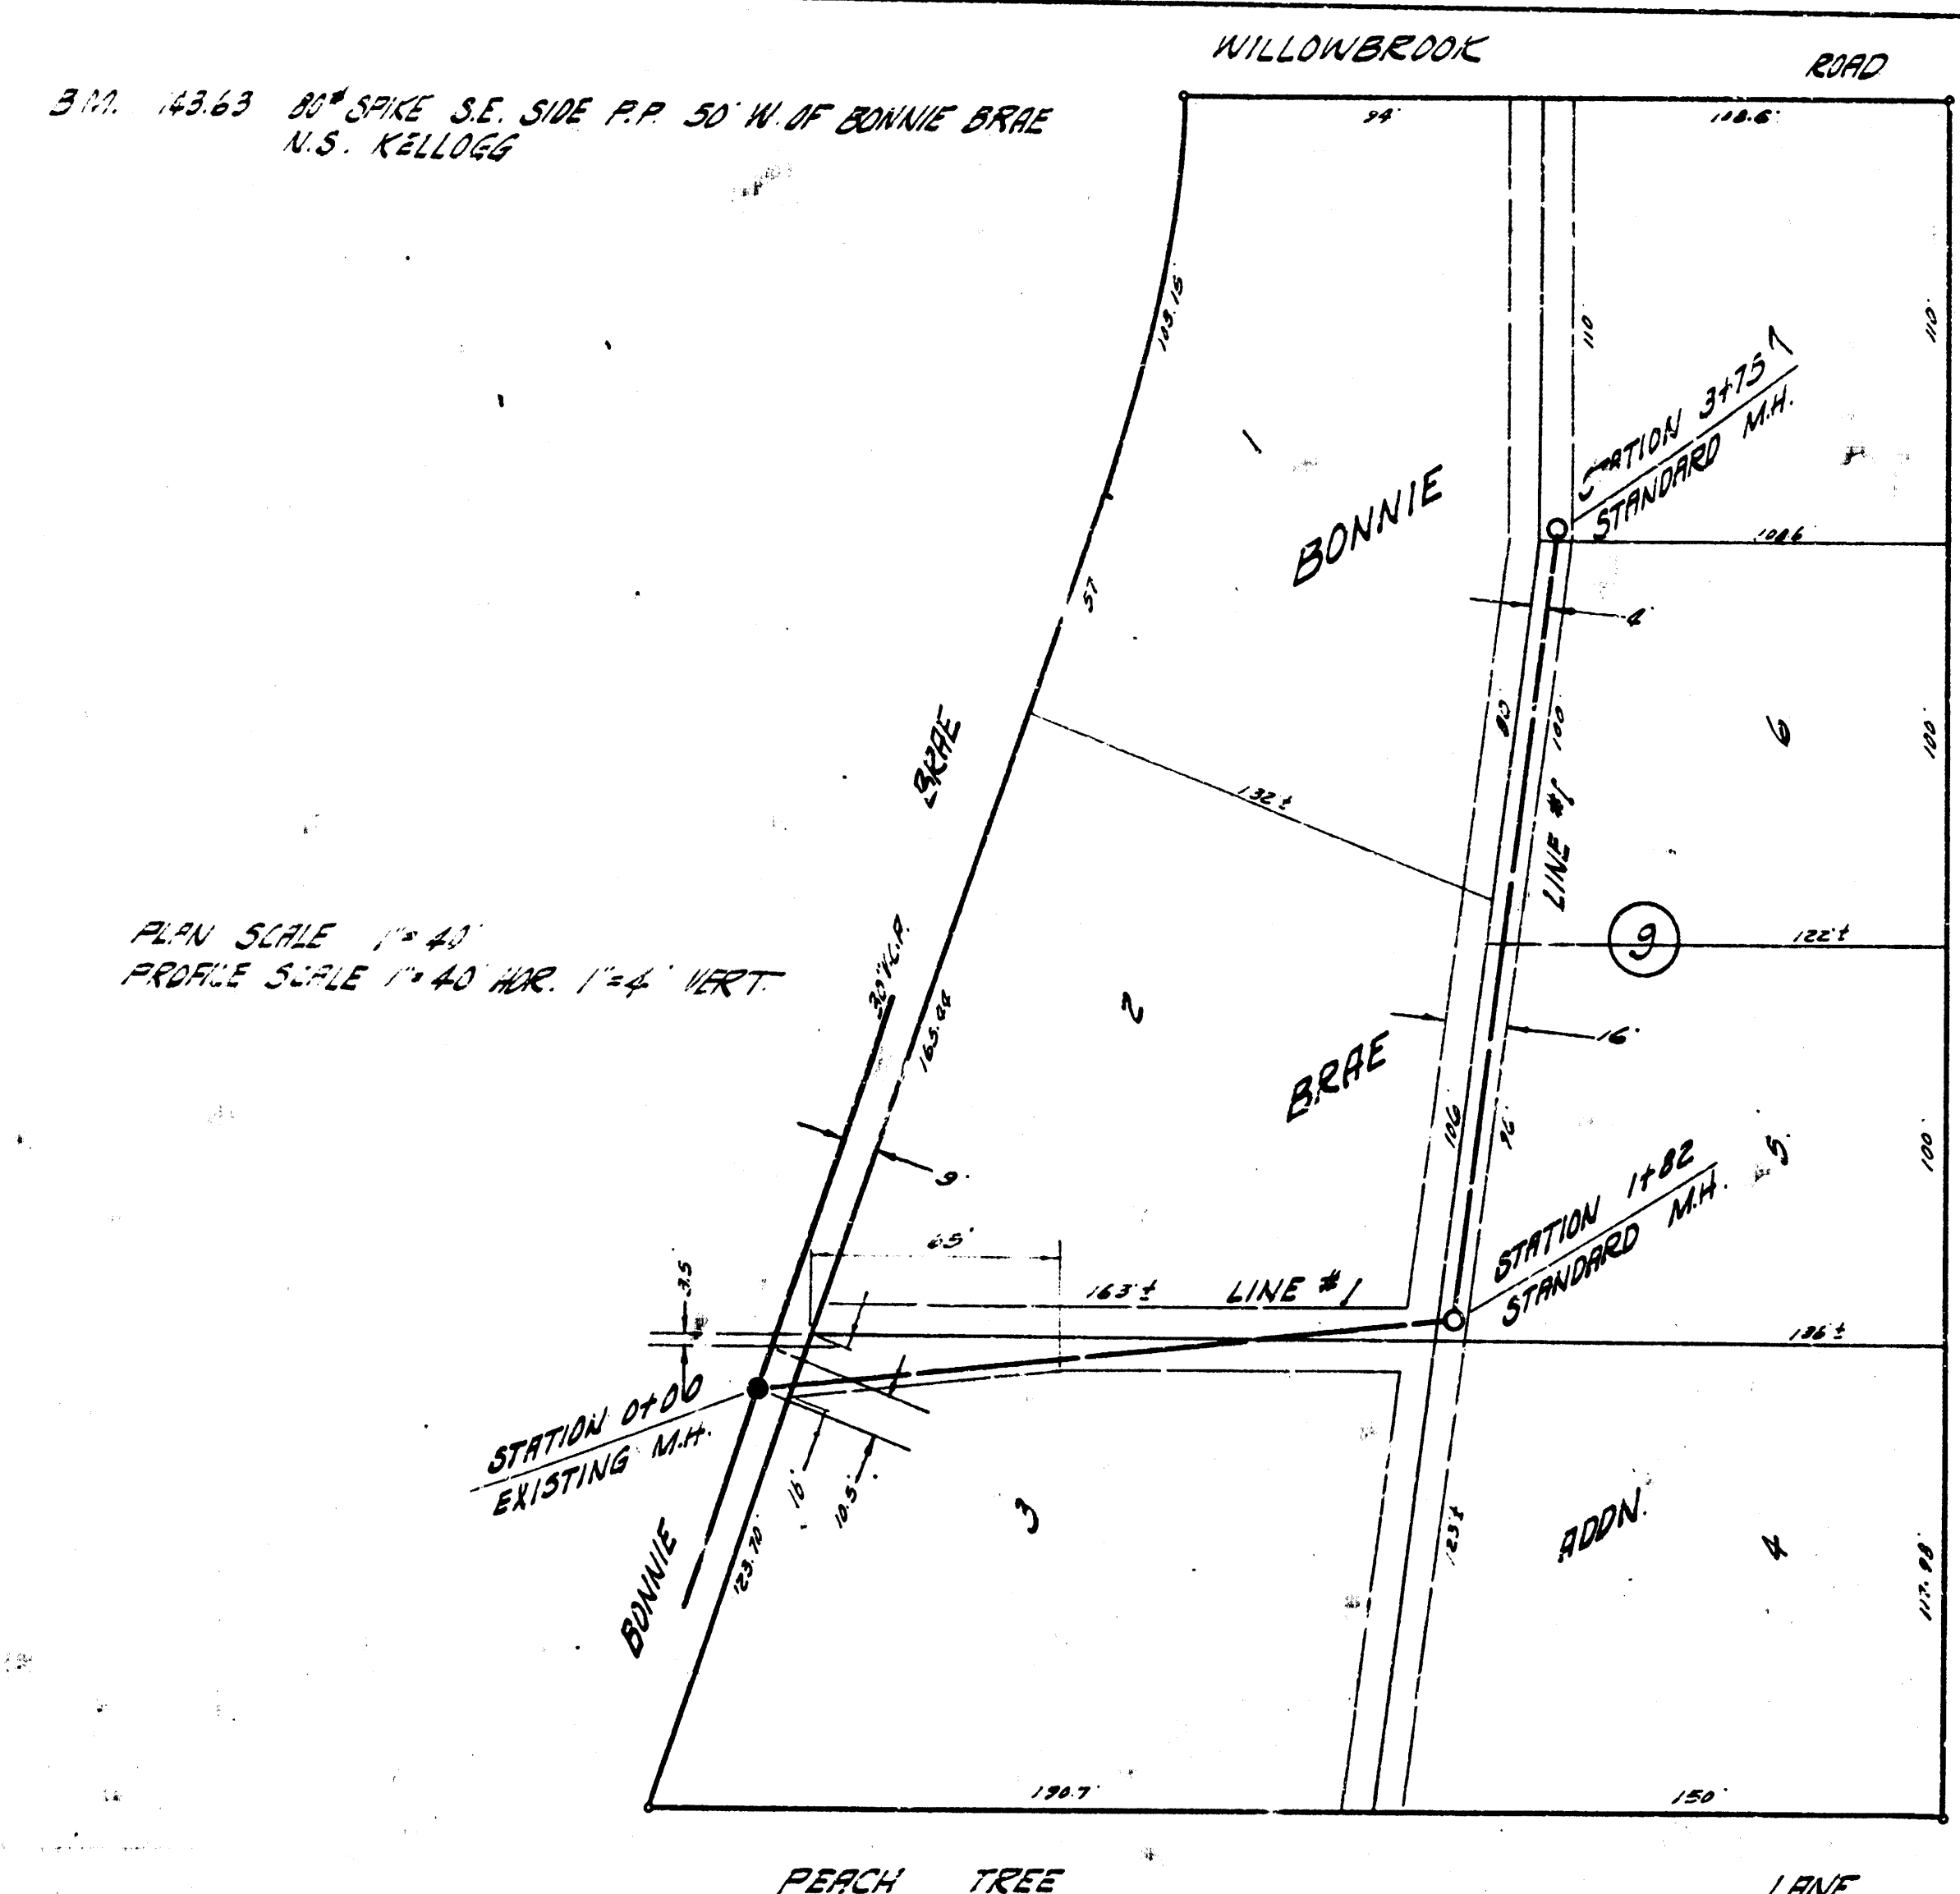

LATERAL 22 N.I.S.
CITY OF NICHITA, KANSAS
B. E. SMITH, CITY ENGINEER
PROJ. NO. C 28-109 DATE Mar. 1912