



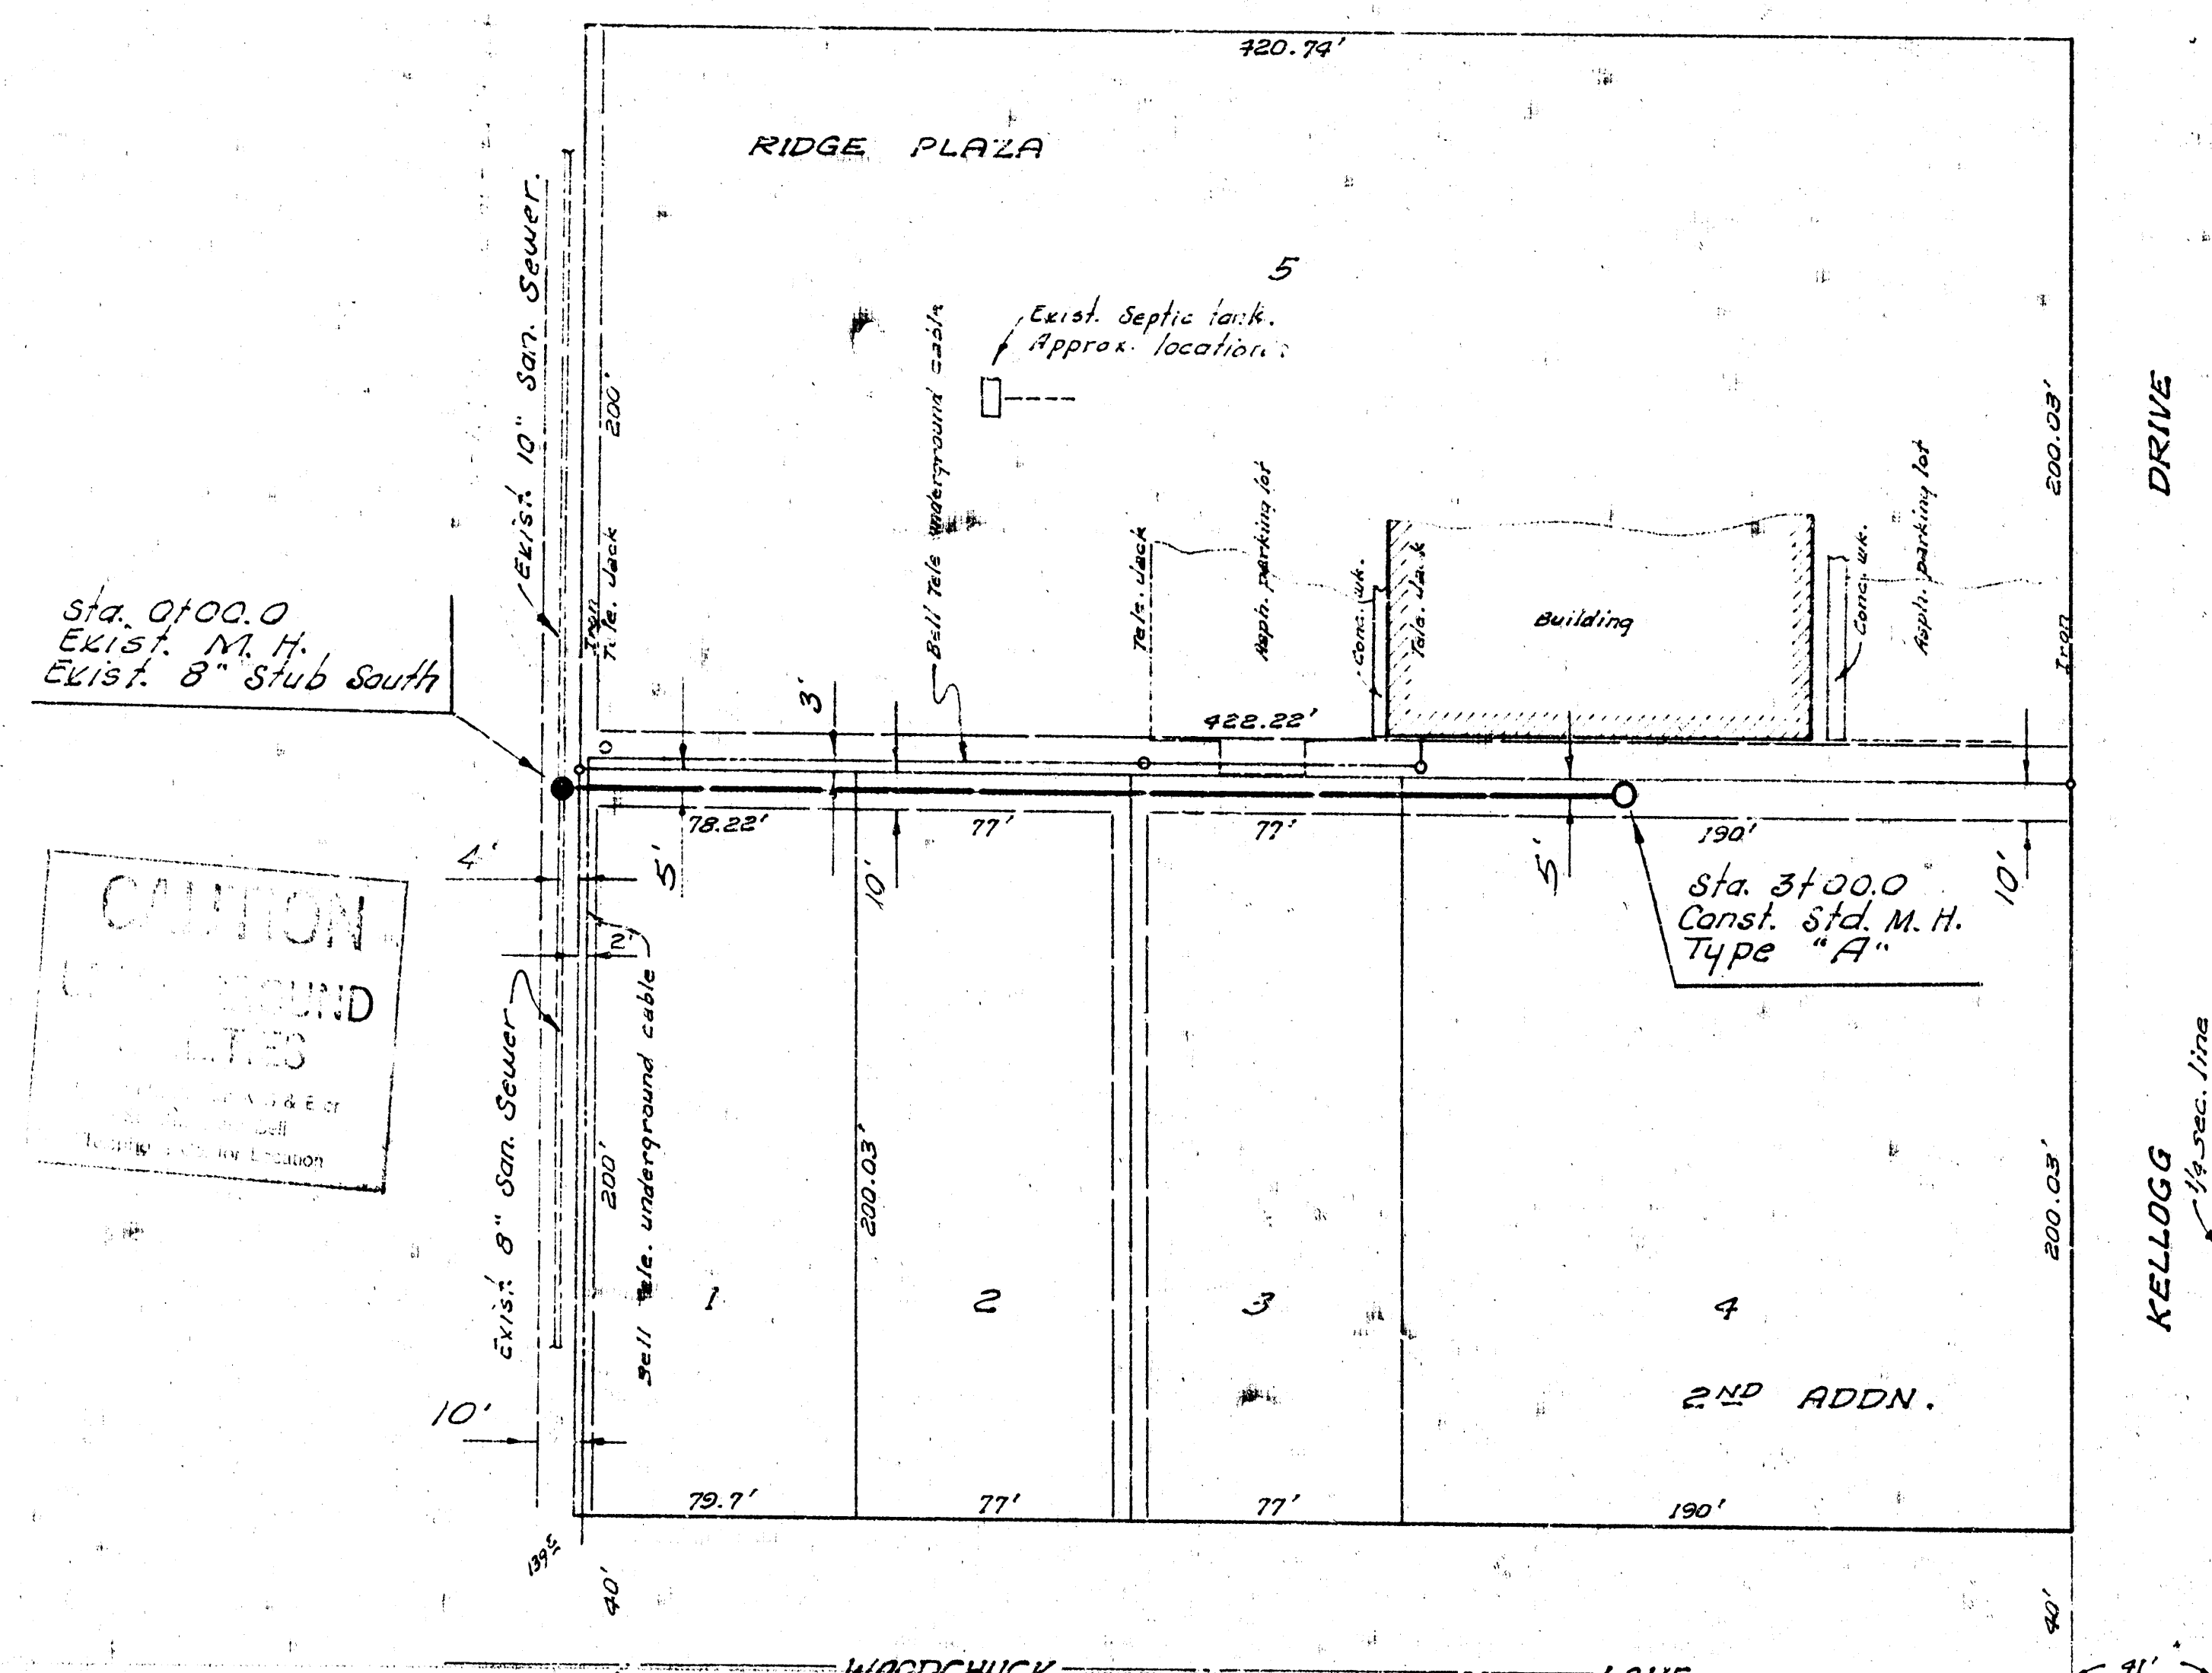

Plan Scale 1"=40'  
Profile Scale 1"=40' Hor.  
1"=4' Vert.

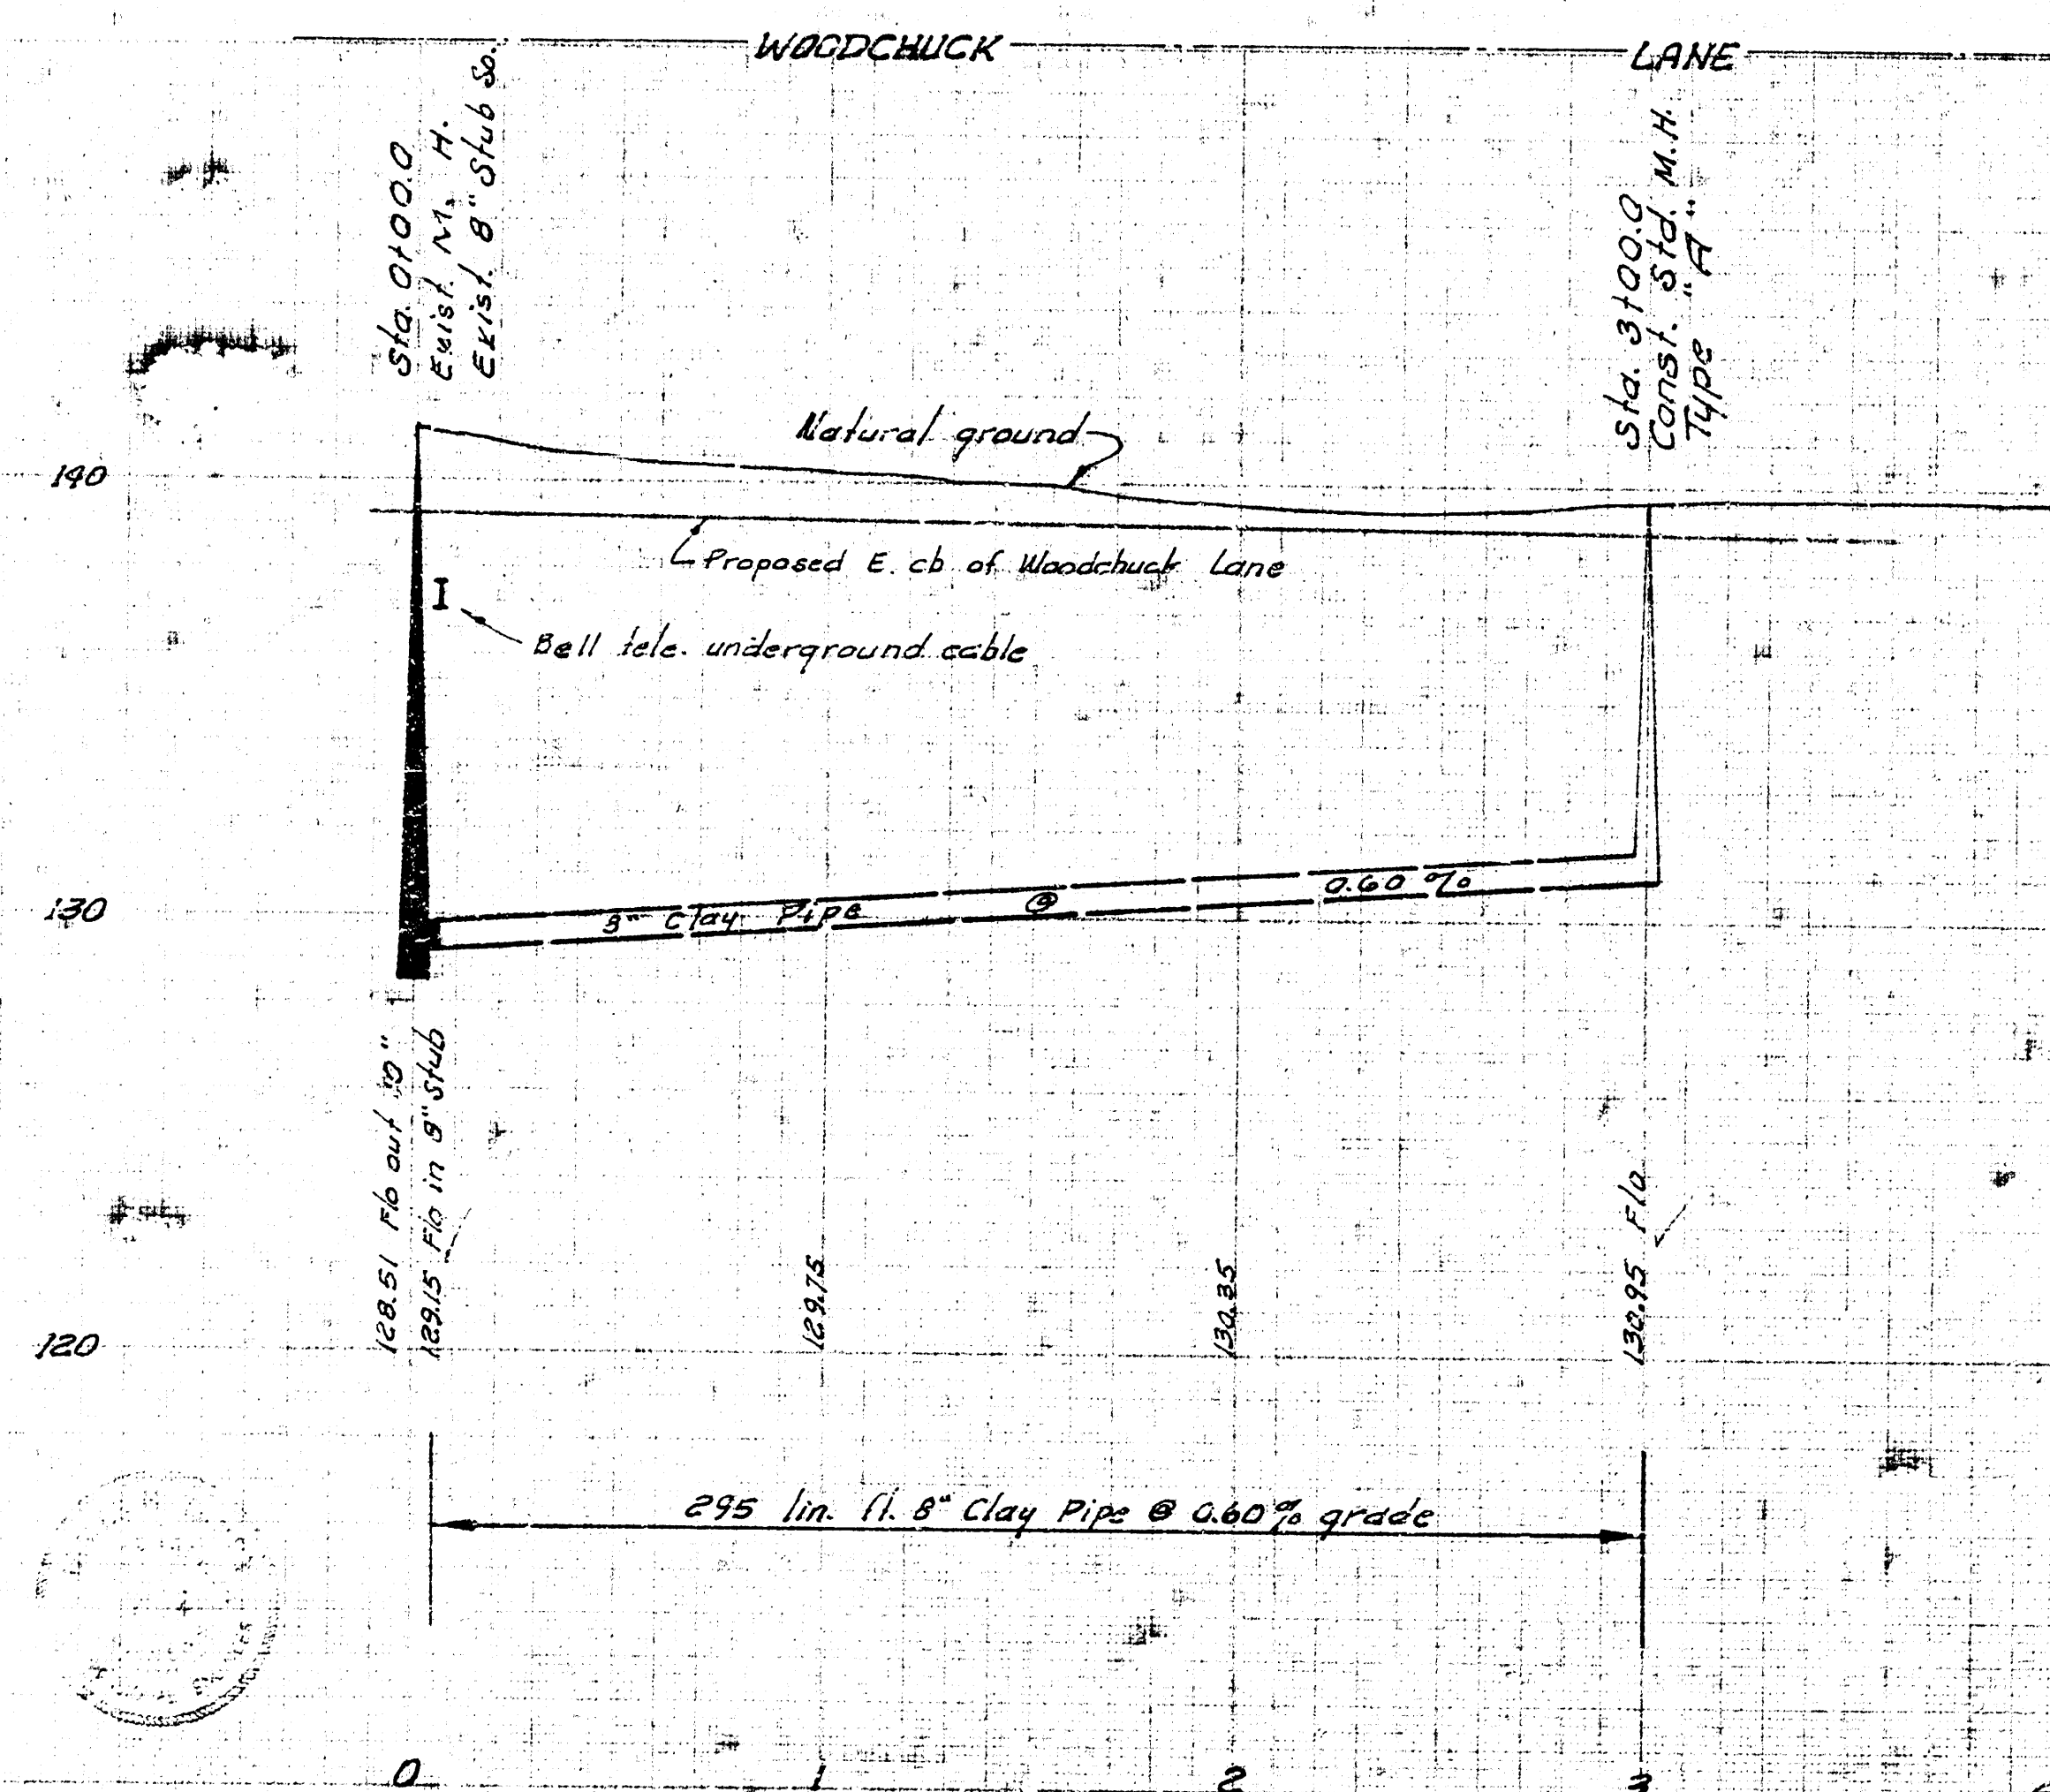

LAT. 27, S.W. INTERCEPTOR  
CITY OF WICHITA, KANSAS  
B.E. SMITH, CITY ENGINEER  
PROJ. NO. DBK L 5 69046  
DATE : MARCH 1972

cm cm