


B.M. 120.74 RR Spike East Side of RR on N.S. Toaft Between Winterset & Fairhaven.
 Plan Scale 1"=40'
 Profile Scale Horiz. 1"=40'
 Vert. 1"=4'

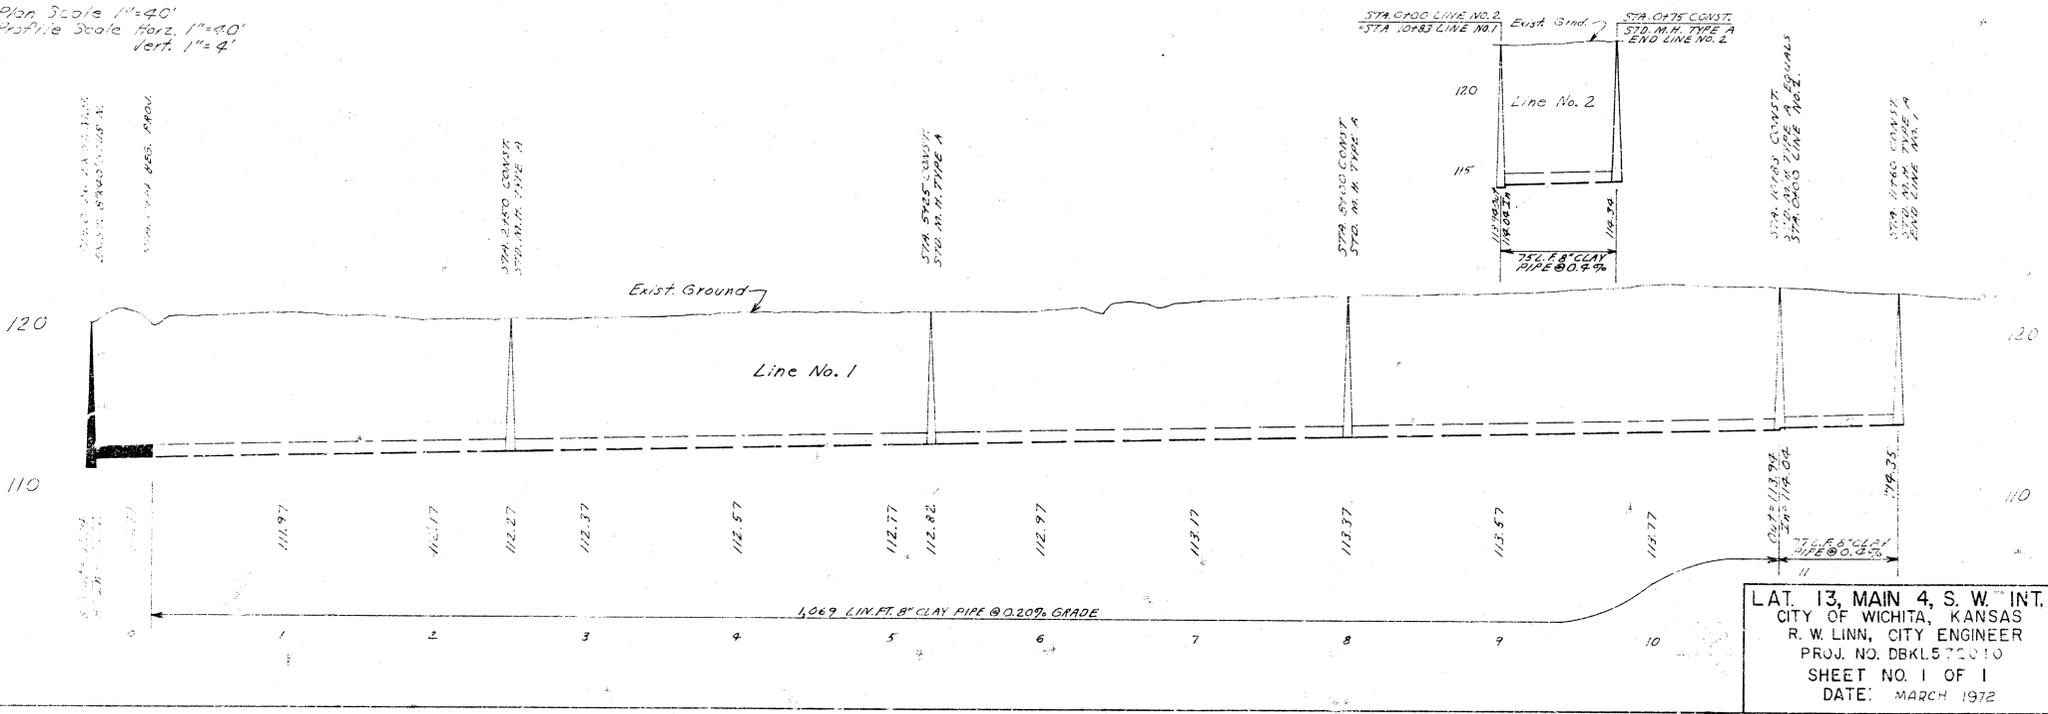

LAT. 13, MAIN 4, S. W. INT.
 CITY OF WICHITA, KANSAS
 R. W. LINN, CITY ENGINEER
 PROJ. NO. DBKL522010
 SHEET NO. 1 OF 1
 DATE: MARCH 1972