

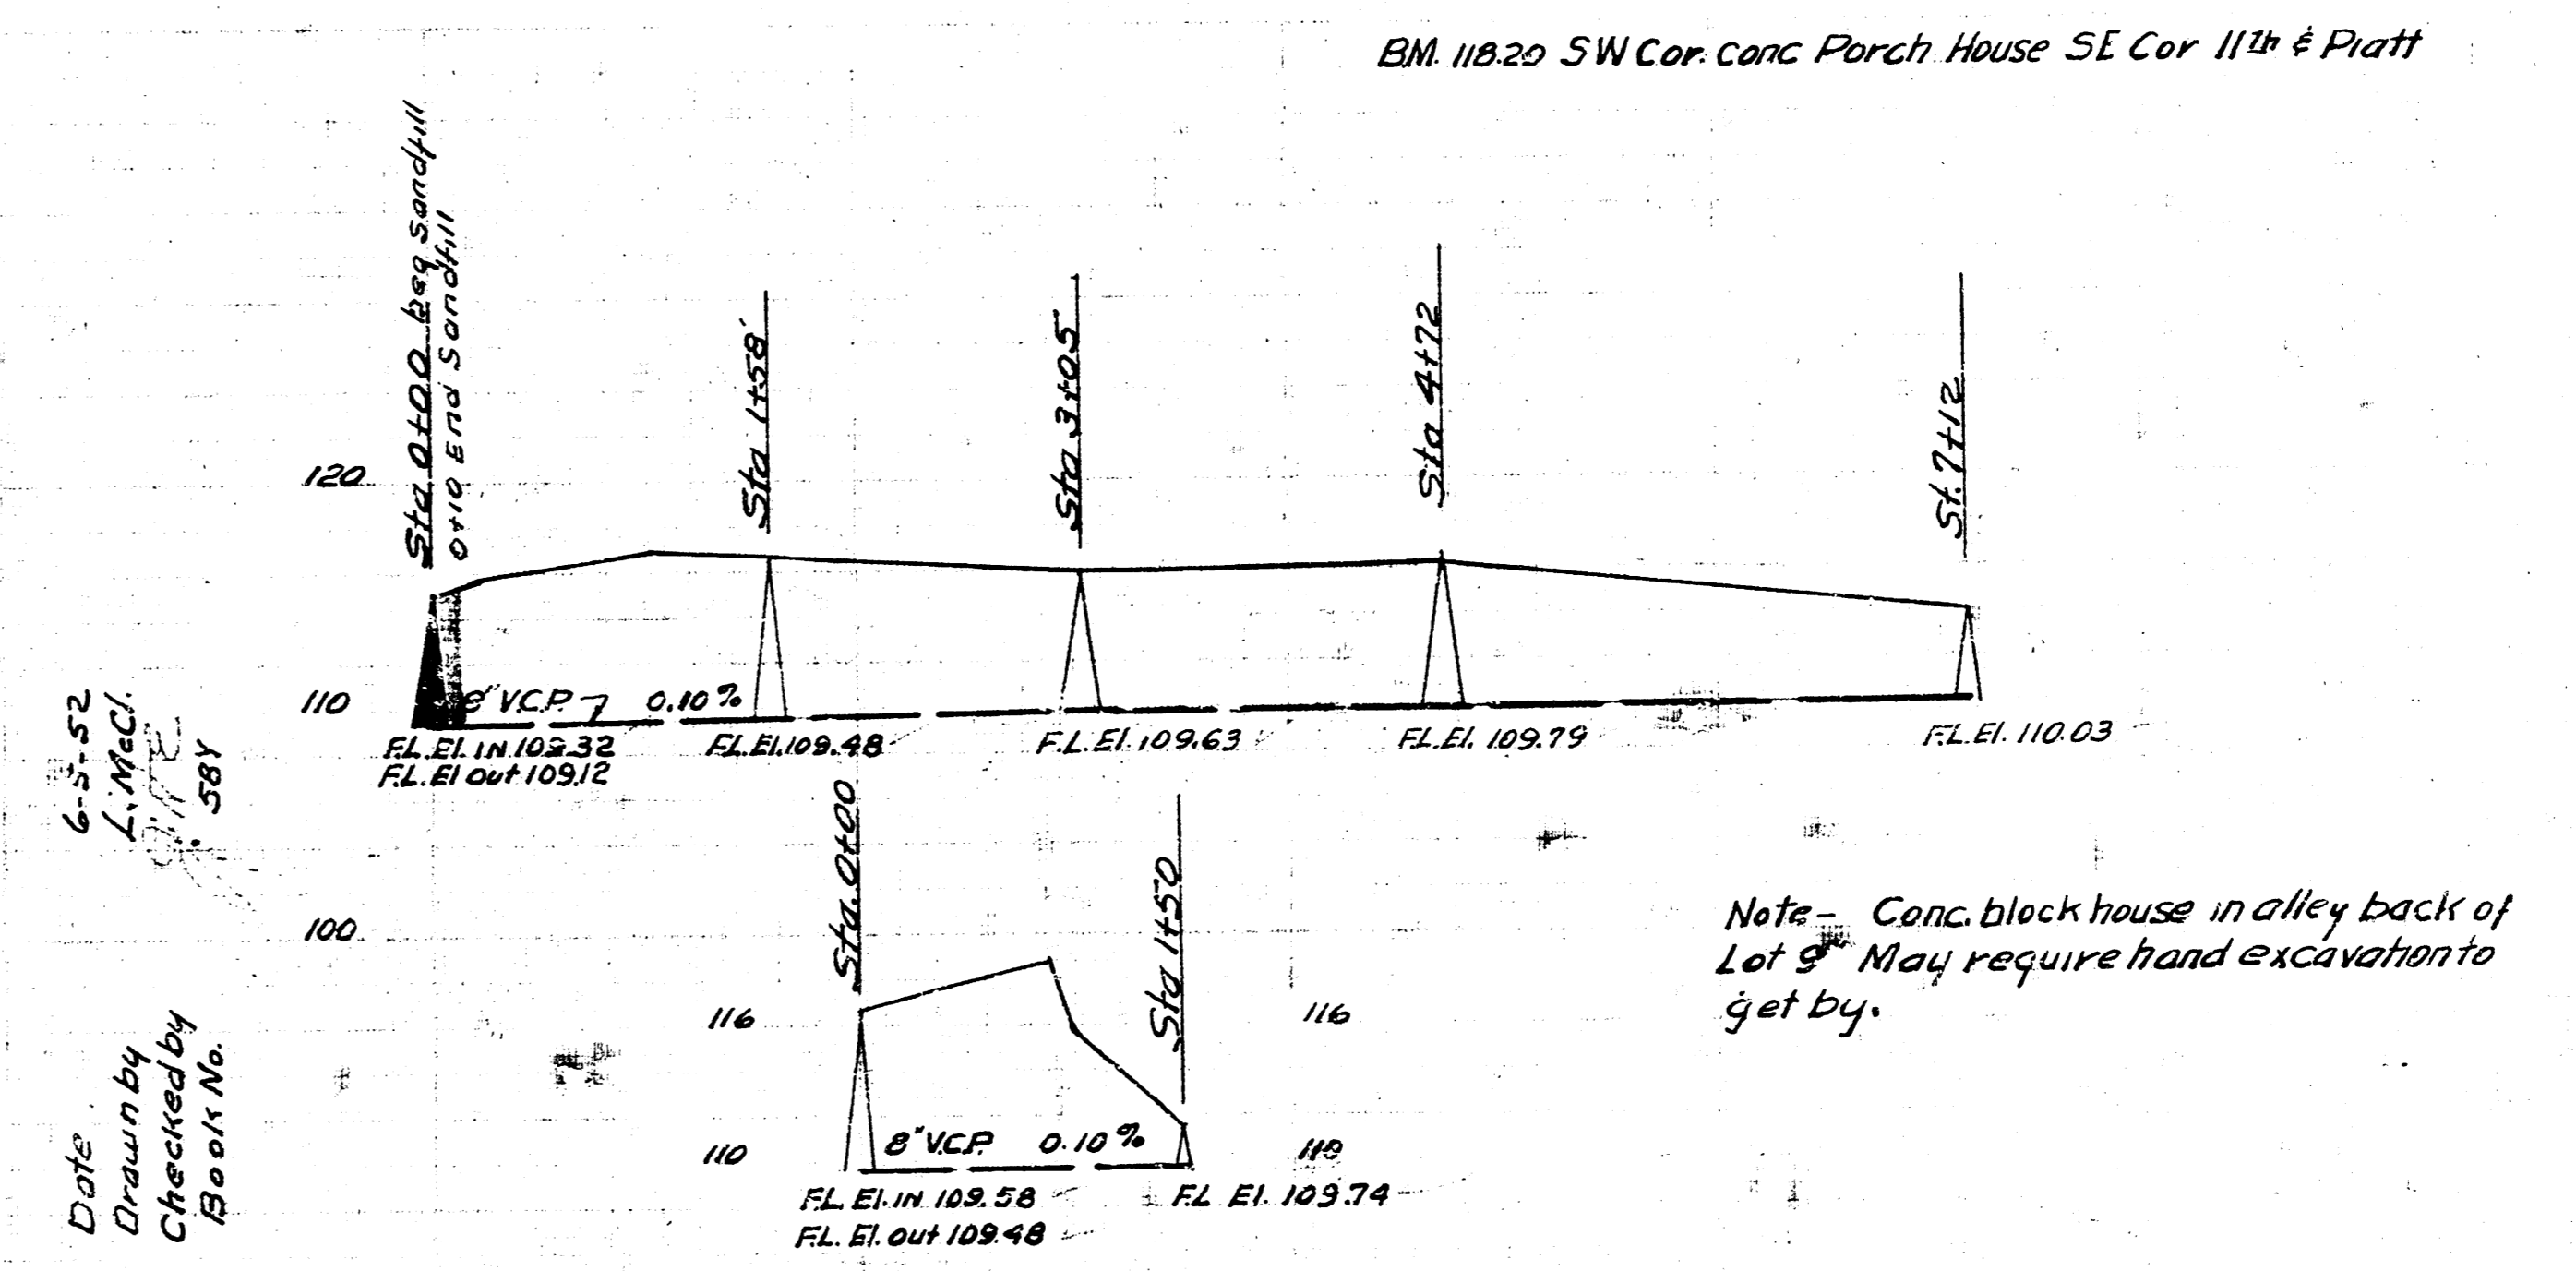


Date 7-11-52  
 Drawn by L. MacKin  
 Checked by J. Record  
 Book No.

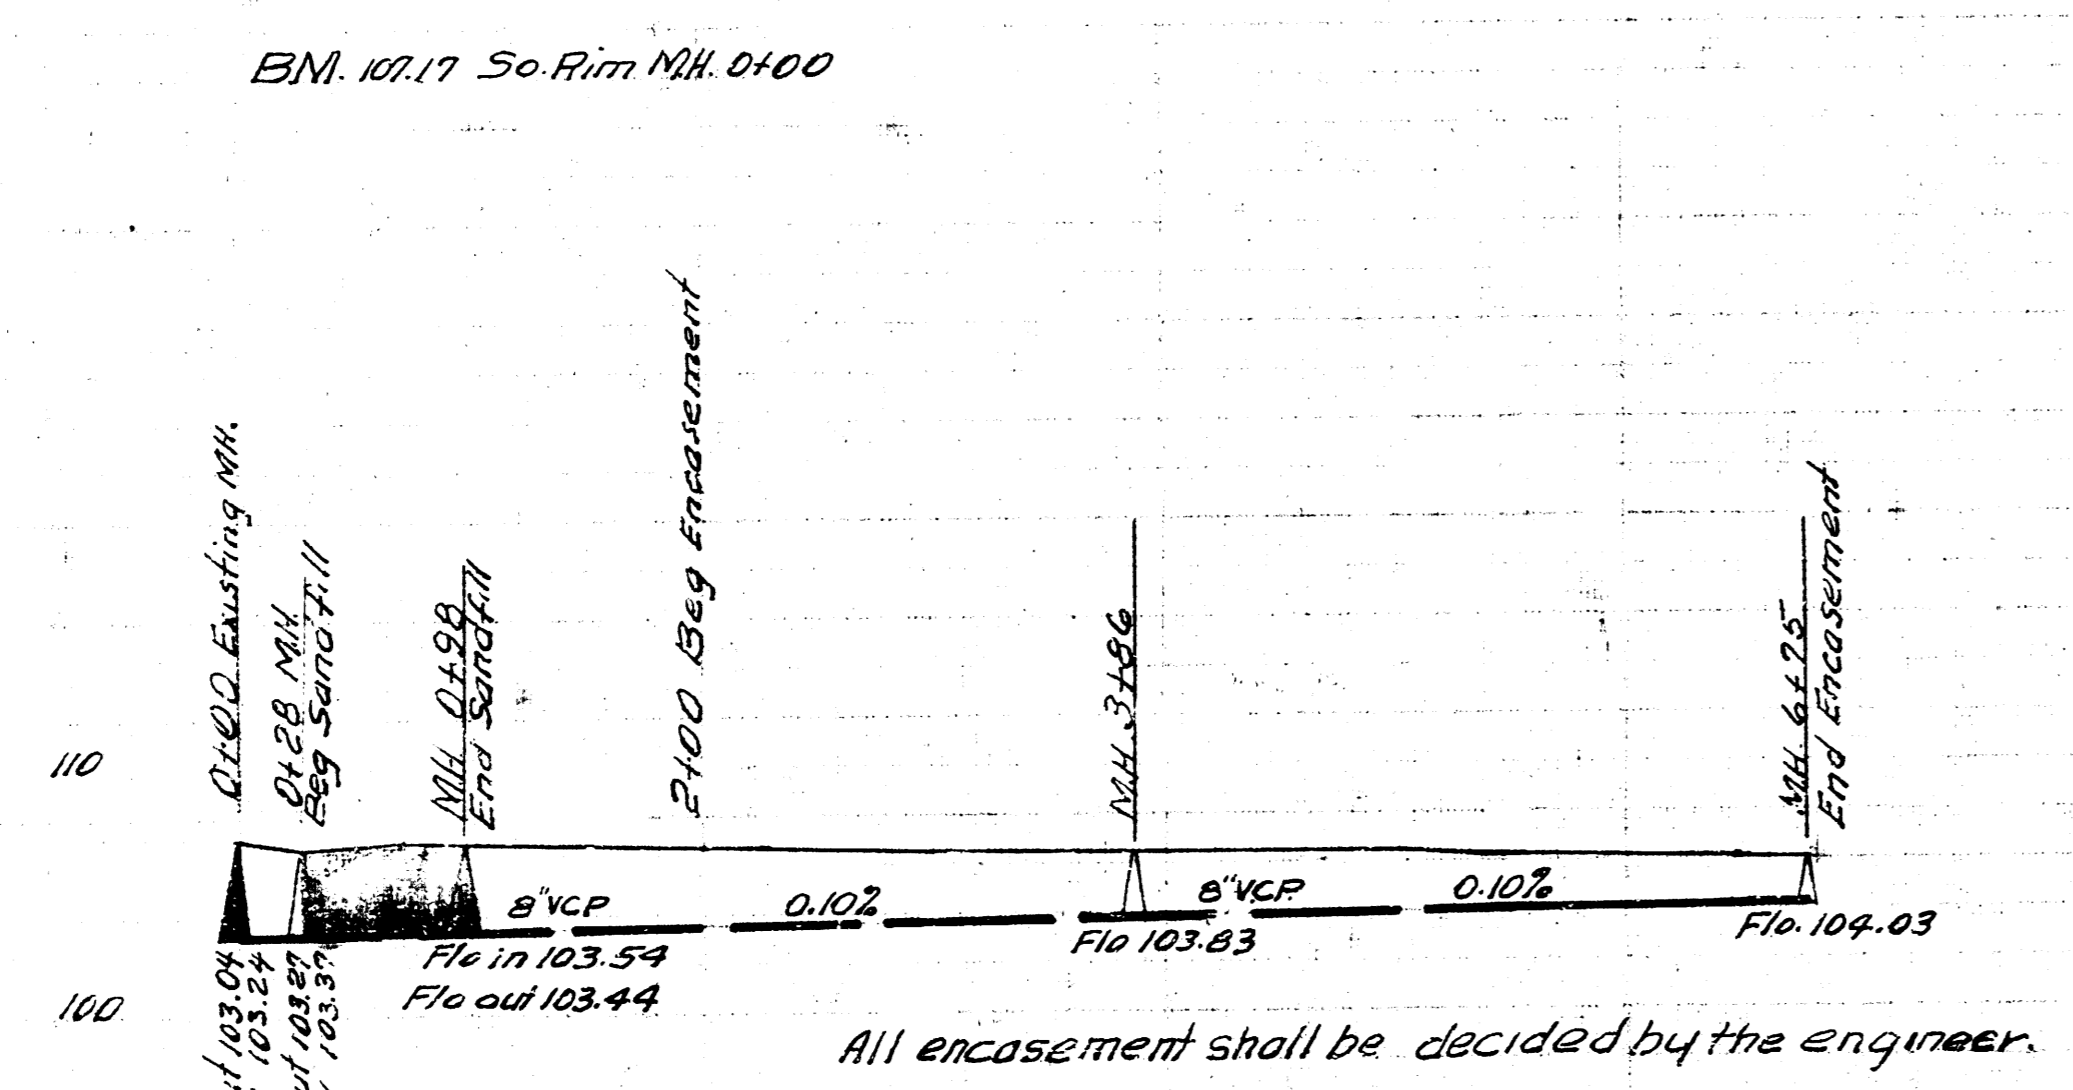

LAT. 7, SUB. MAIN B, 55'21  
 CITY OF WICHITA KANSAS  
 L.K. WHITE CITY ENGINEER  
 Proj. No. C-22-58

LAT. F, DIST. 7, MAIN 12  
 CITY OF WICHITA KANSAS  
 L.K. WHITE CITY ENGINEER  
 Proj. No. C-20-64

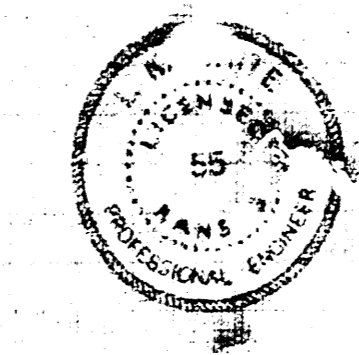

Note - Conc. block house in alley back of Lot 9. May require hand excavation to get by.